


BM 136.719 R.R. SPIKE W. Side P. Pole W.S. Ridge Rd @ N.L. University  
 BM 141.03 CITY STABARD SE Cor. Ridge Rd & Maple  
 BM 135.313 R.R. SPIKE W. Side P. Pole S.S. UNIVERSITY, MID-WAY  
 BETWEEN SUMMITLAWN & SCULLER DR.

NOTE TO FIELD ENGR. AND CONTRACTOR:  
 Save trees in temp. Const. Easement if possible.

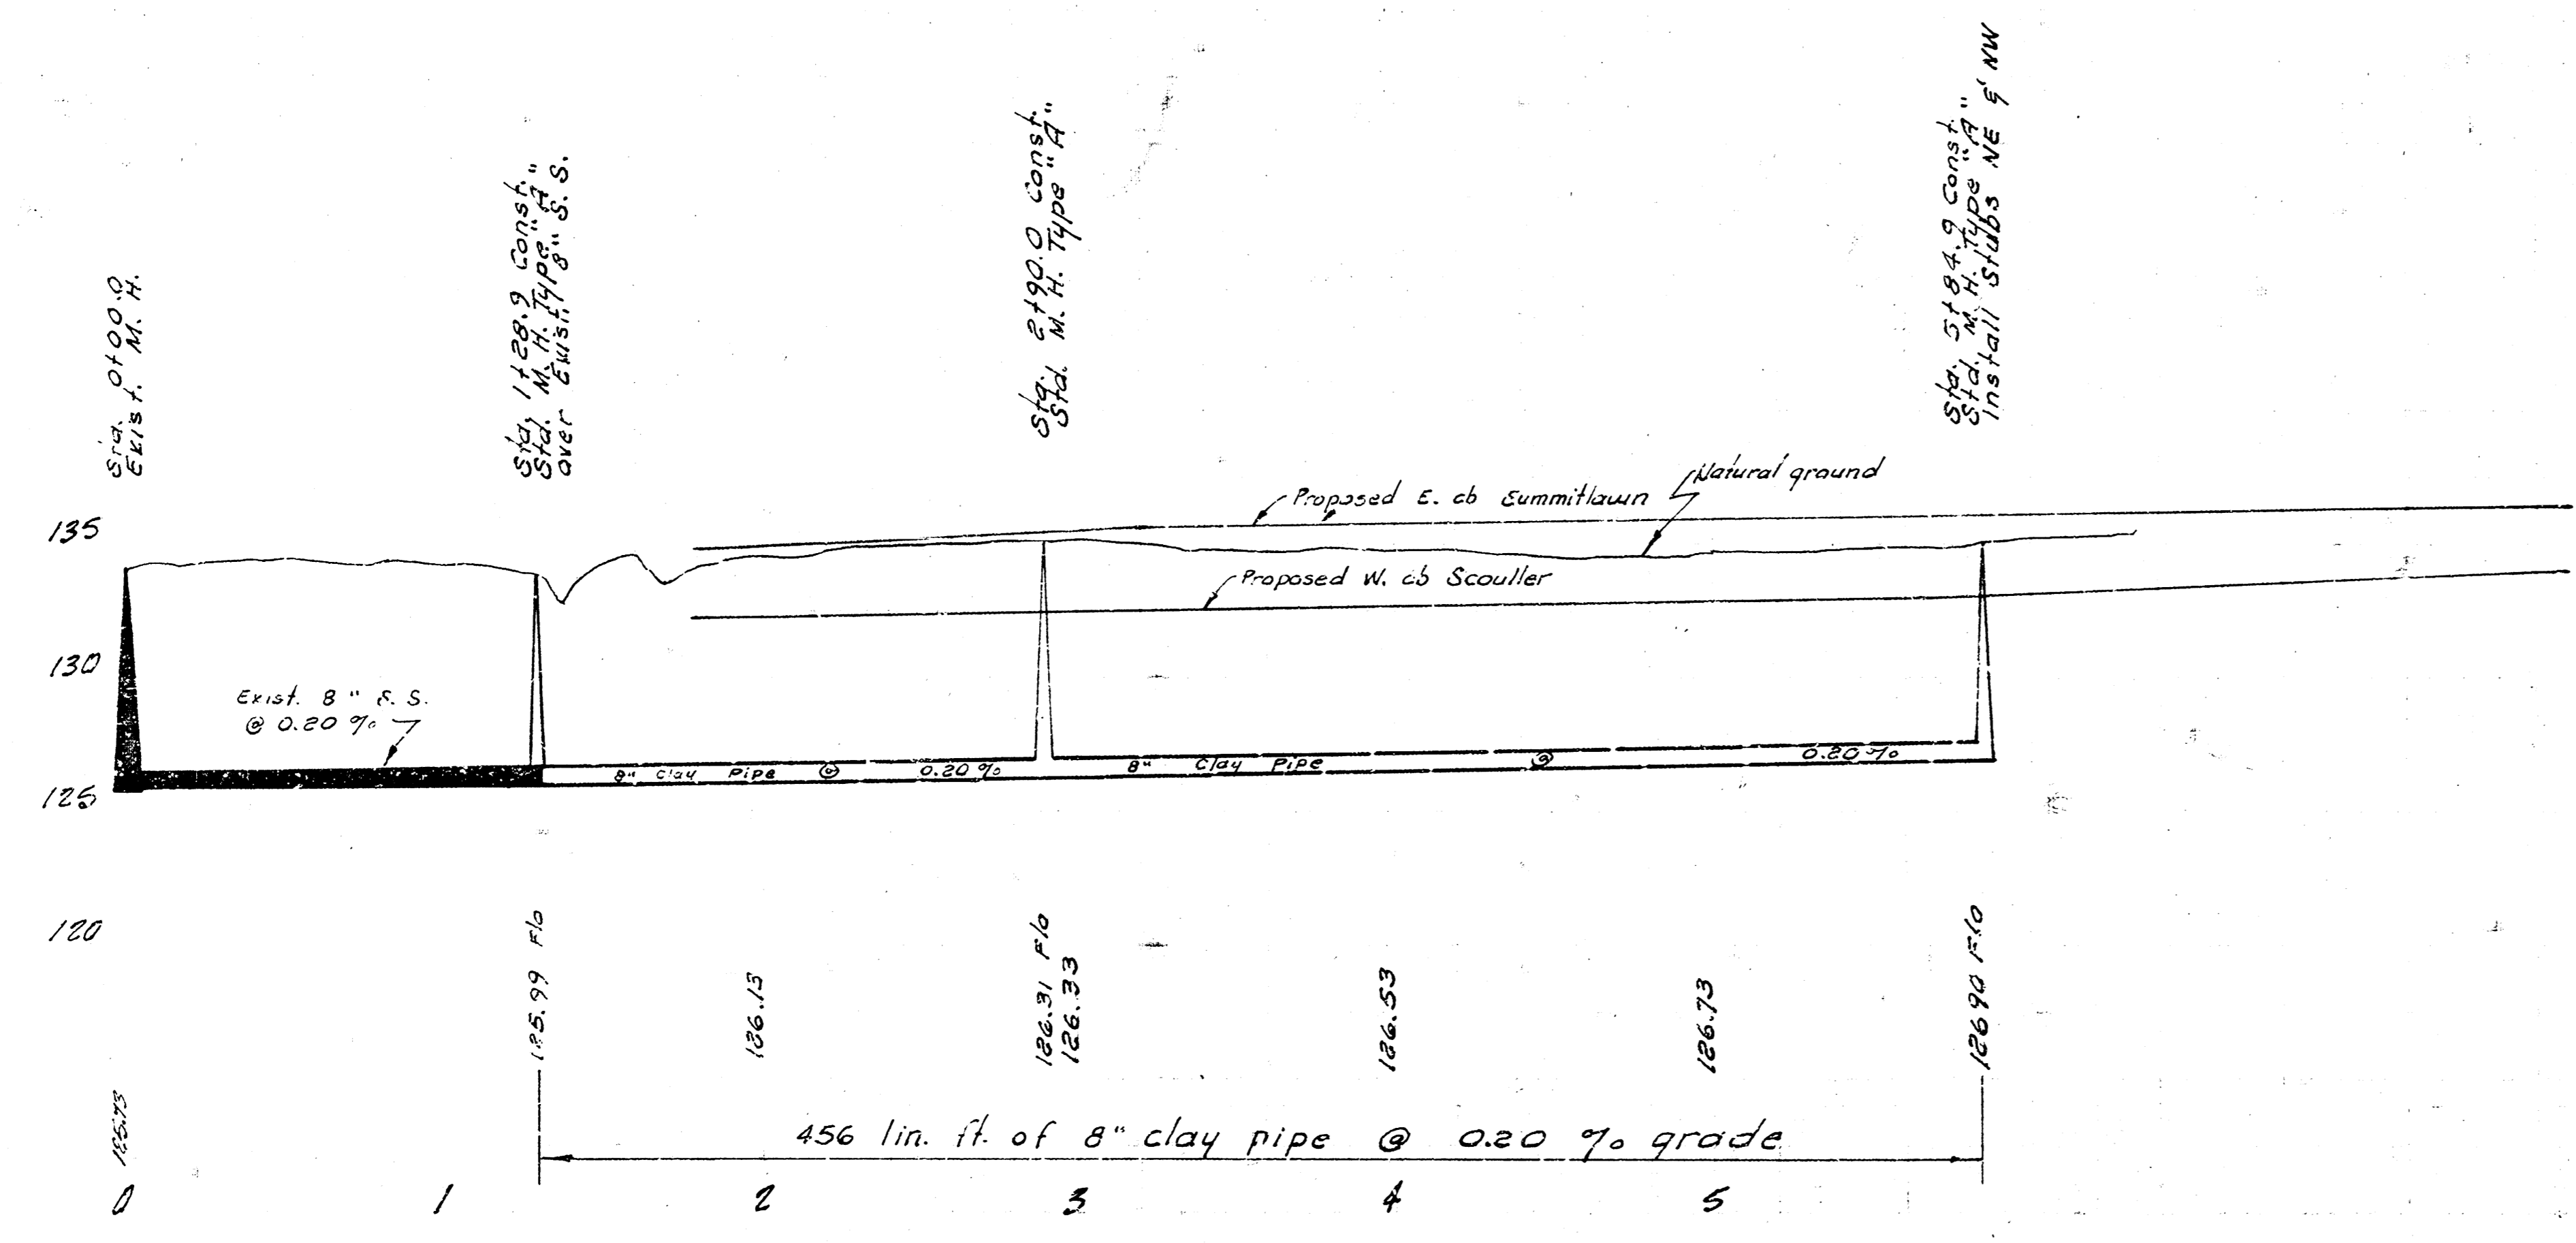

**Lat 10, Main 4, S.W.I.**  
 CITY OF WICHITA, KANSAS  
 R. W. LINN, CITY ENGINEER  
 PROJECT No. DBKL 51046  
 DATE: APRIL 1972