



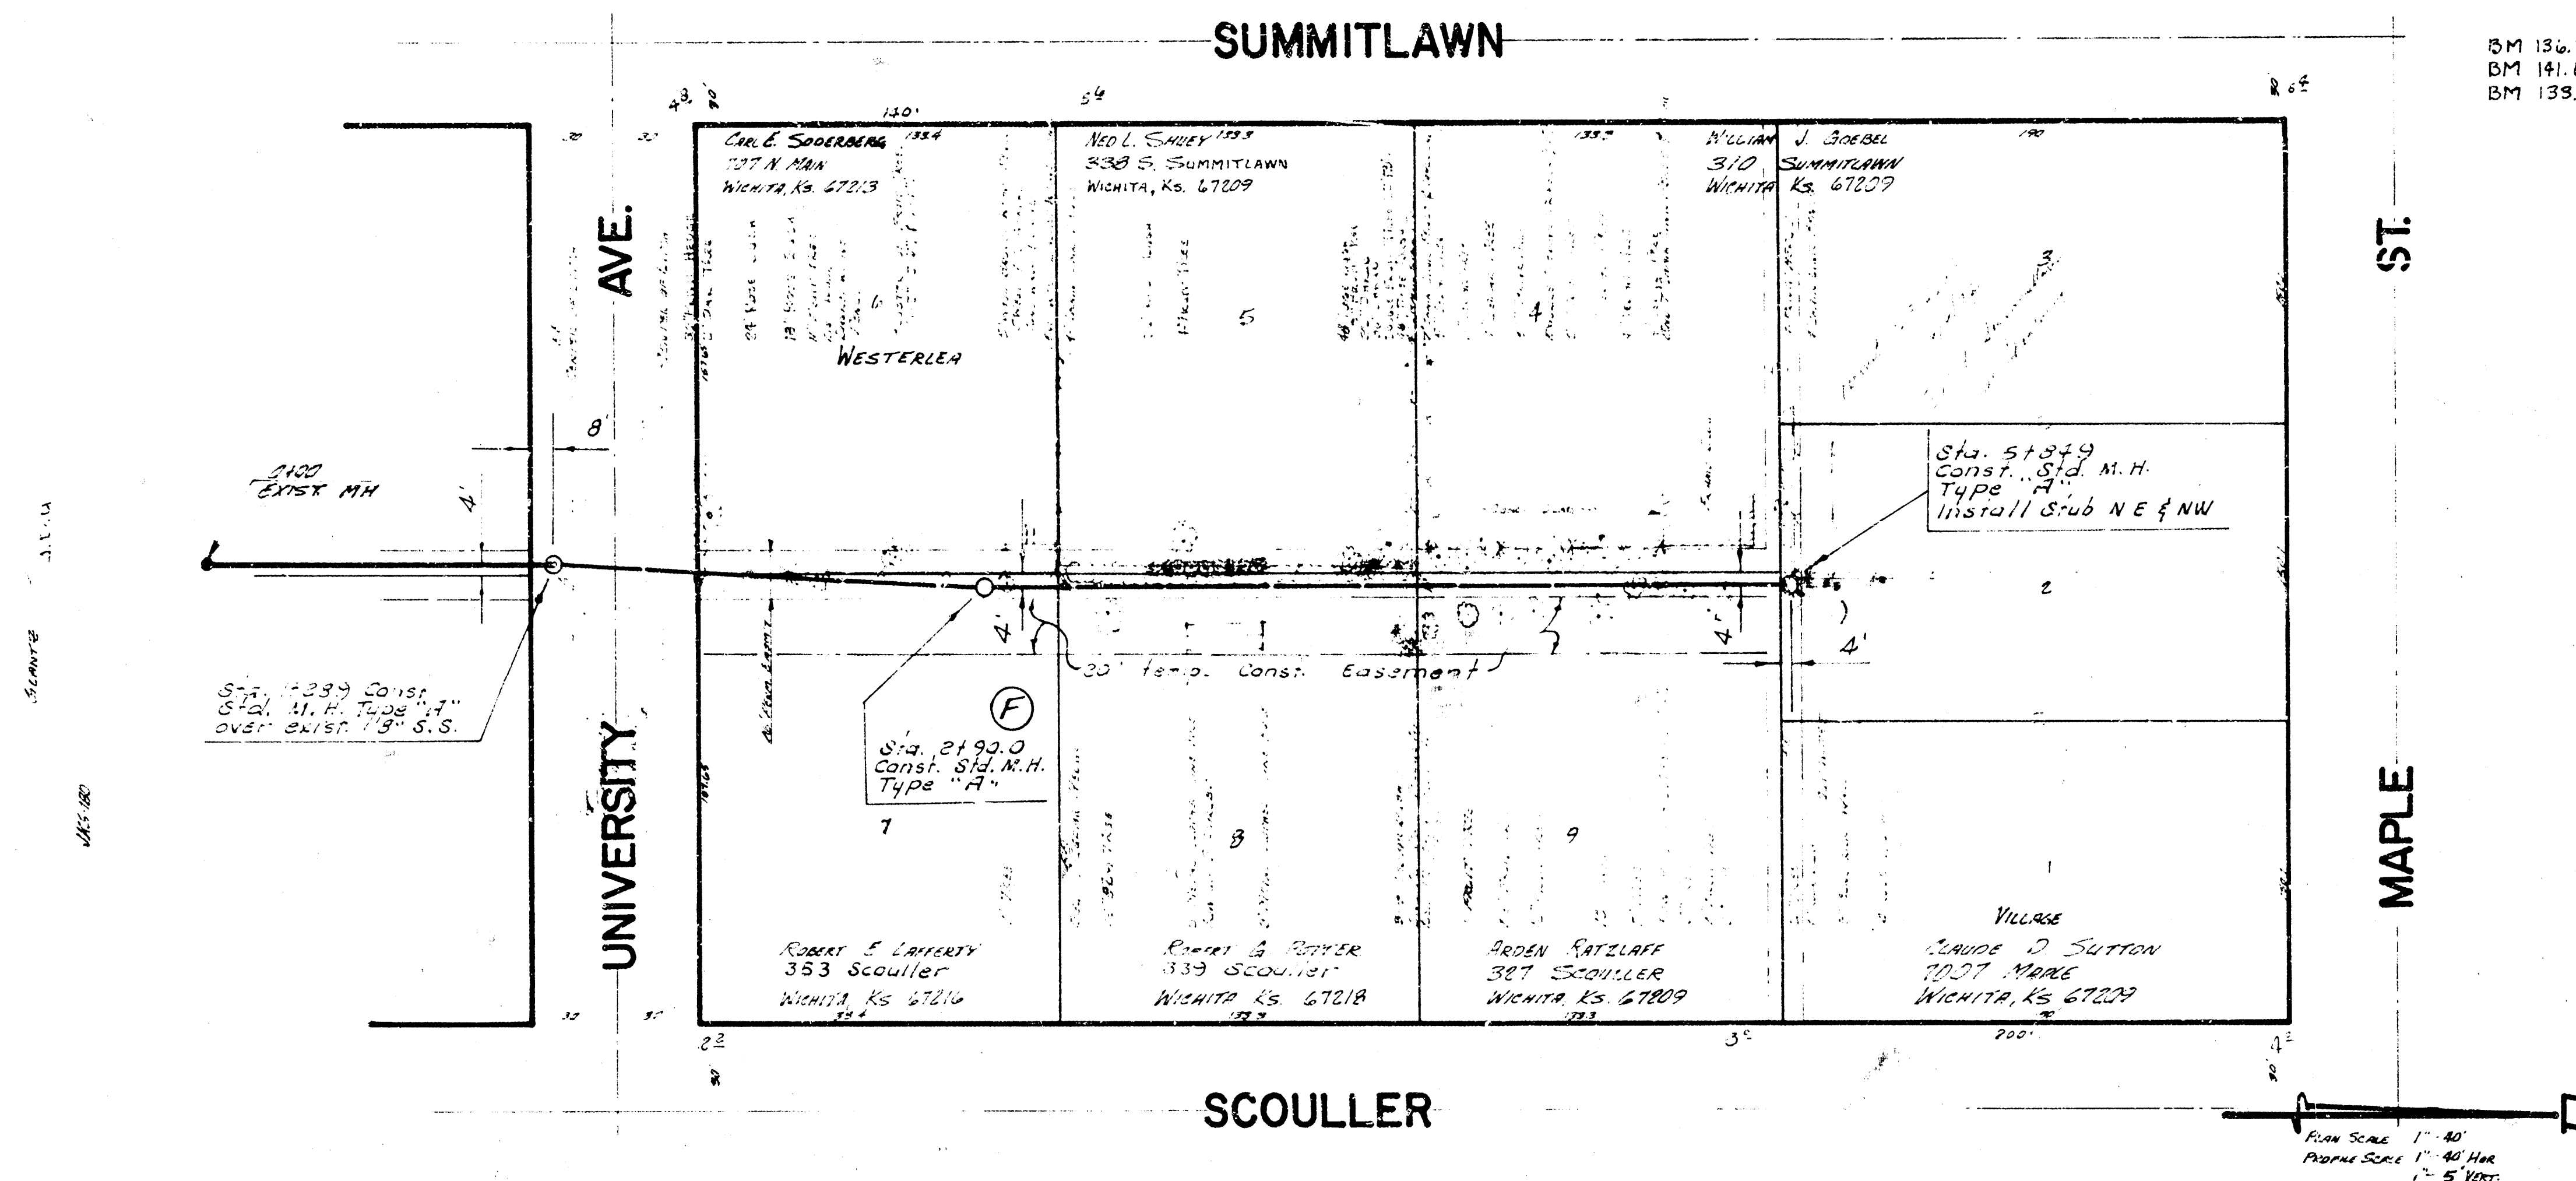

BM 134.719 R.R. Spike W. Side P.Pole W.S. Ridge Rd @ NE University
 BM 141.63 City Standard SE Cor. 106th Rd & Maple
 BM 139.913 R.R. Spike W. Side P.Pole S.S. University, Midway
 Between Summitlawn & Scouller Dr.

NOTE TO FIELD ENGR. AND CONTRACTOR:
 Save trees in temp. Const. Easement if possible.

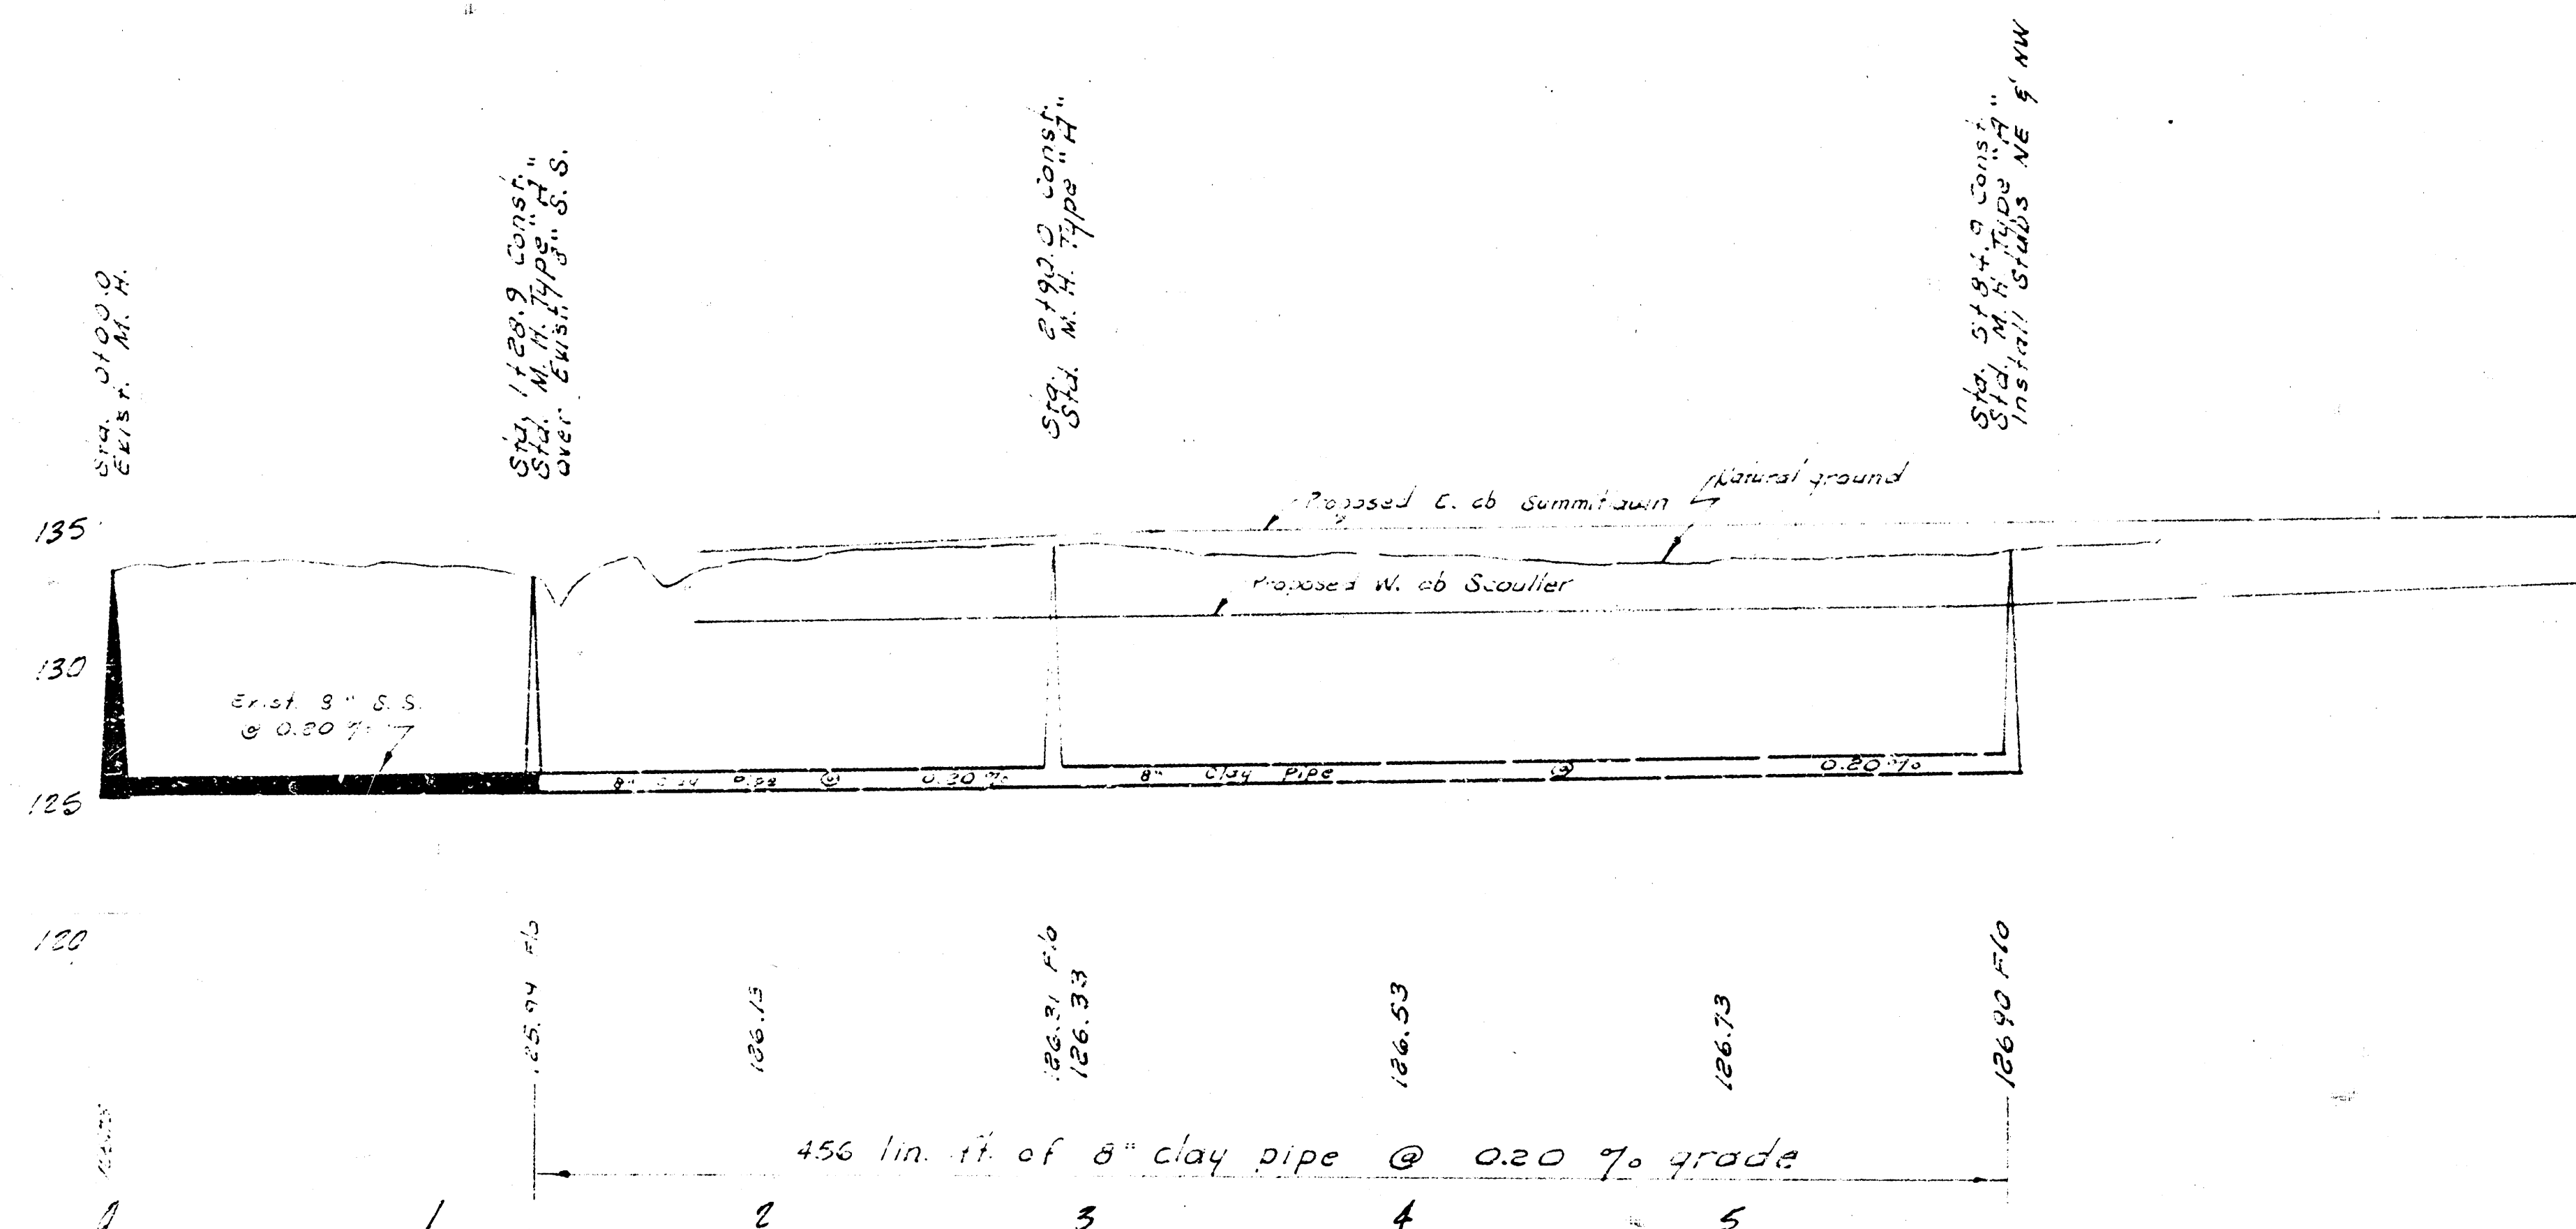

Lot 10, Main 4, S.W.1.
 CITY OF WICHITA, KANSAS
 R. W. LINN, CITY ENGINEER
 PROJECT NO. DBK 57145
 DATE: APRIL 1978