



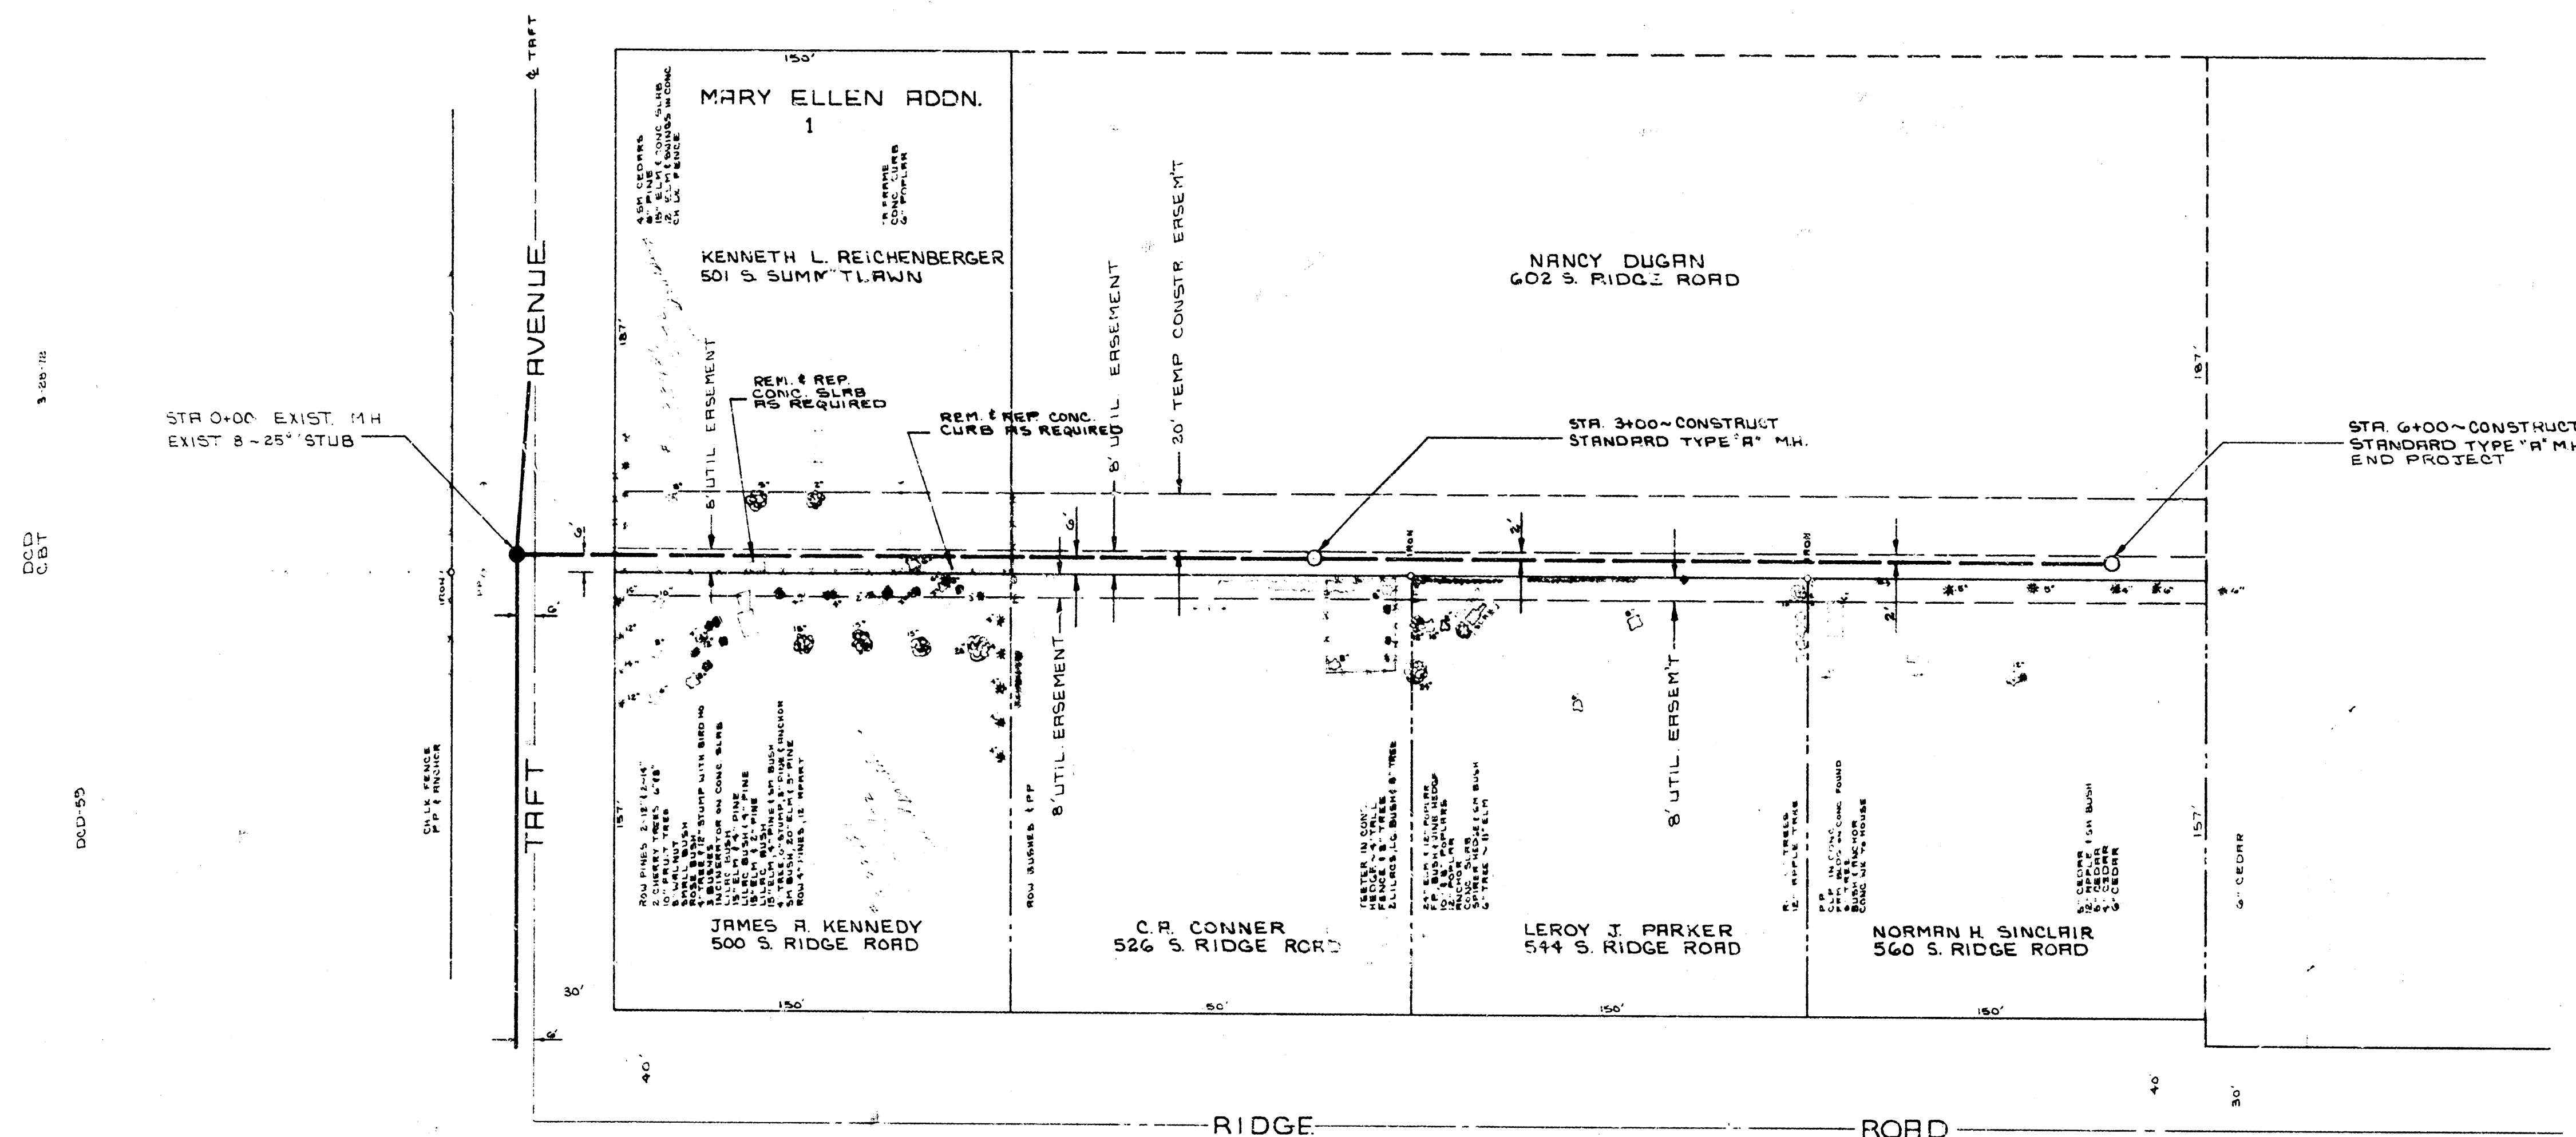

SCALE
VERTICAL 1" = 5'
HORIZONTAL 1" = 40'

BM#1 = 35.55 - 10' DIA. E.D. PIN 10' DEEP 1" DIA.
BM#2 = 35.45 - 10' DIA. E.D. PIN 10' DEEP 1" DIA.

NOTE: CONTRACTOR TO EXCAVATE 8" STUB
TO EXISTING FIELD ENGINEER TO CHECK
ELEVATION PRIOR TO STAKING PROTECT.

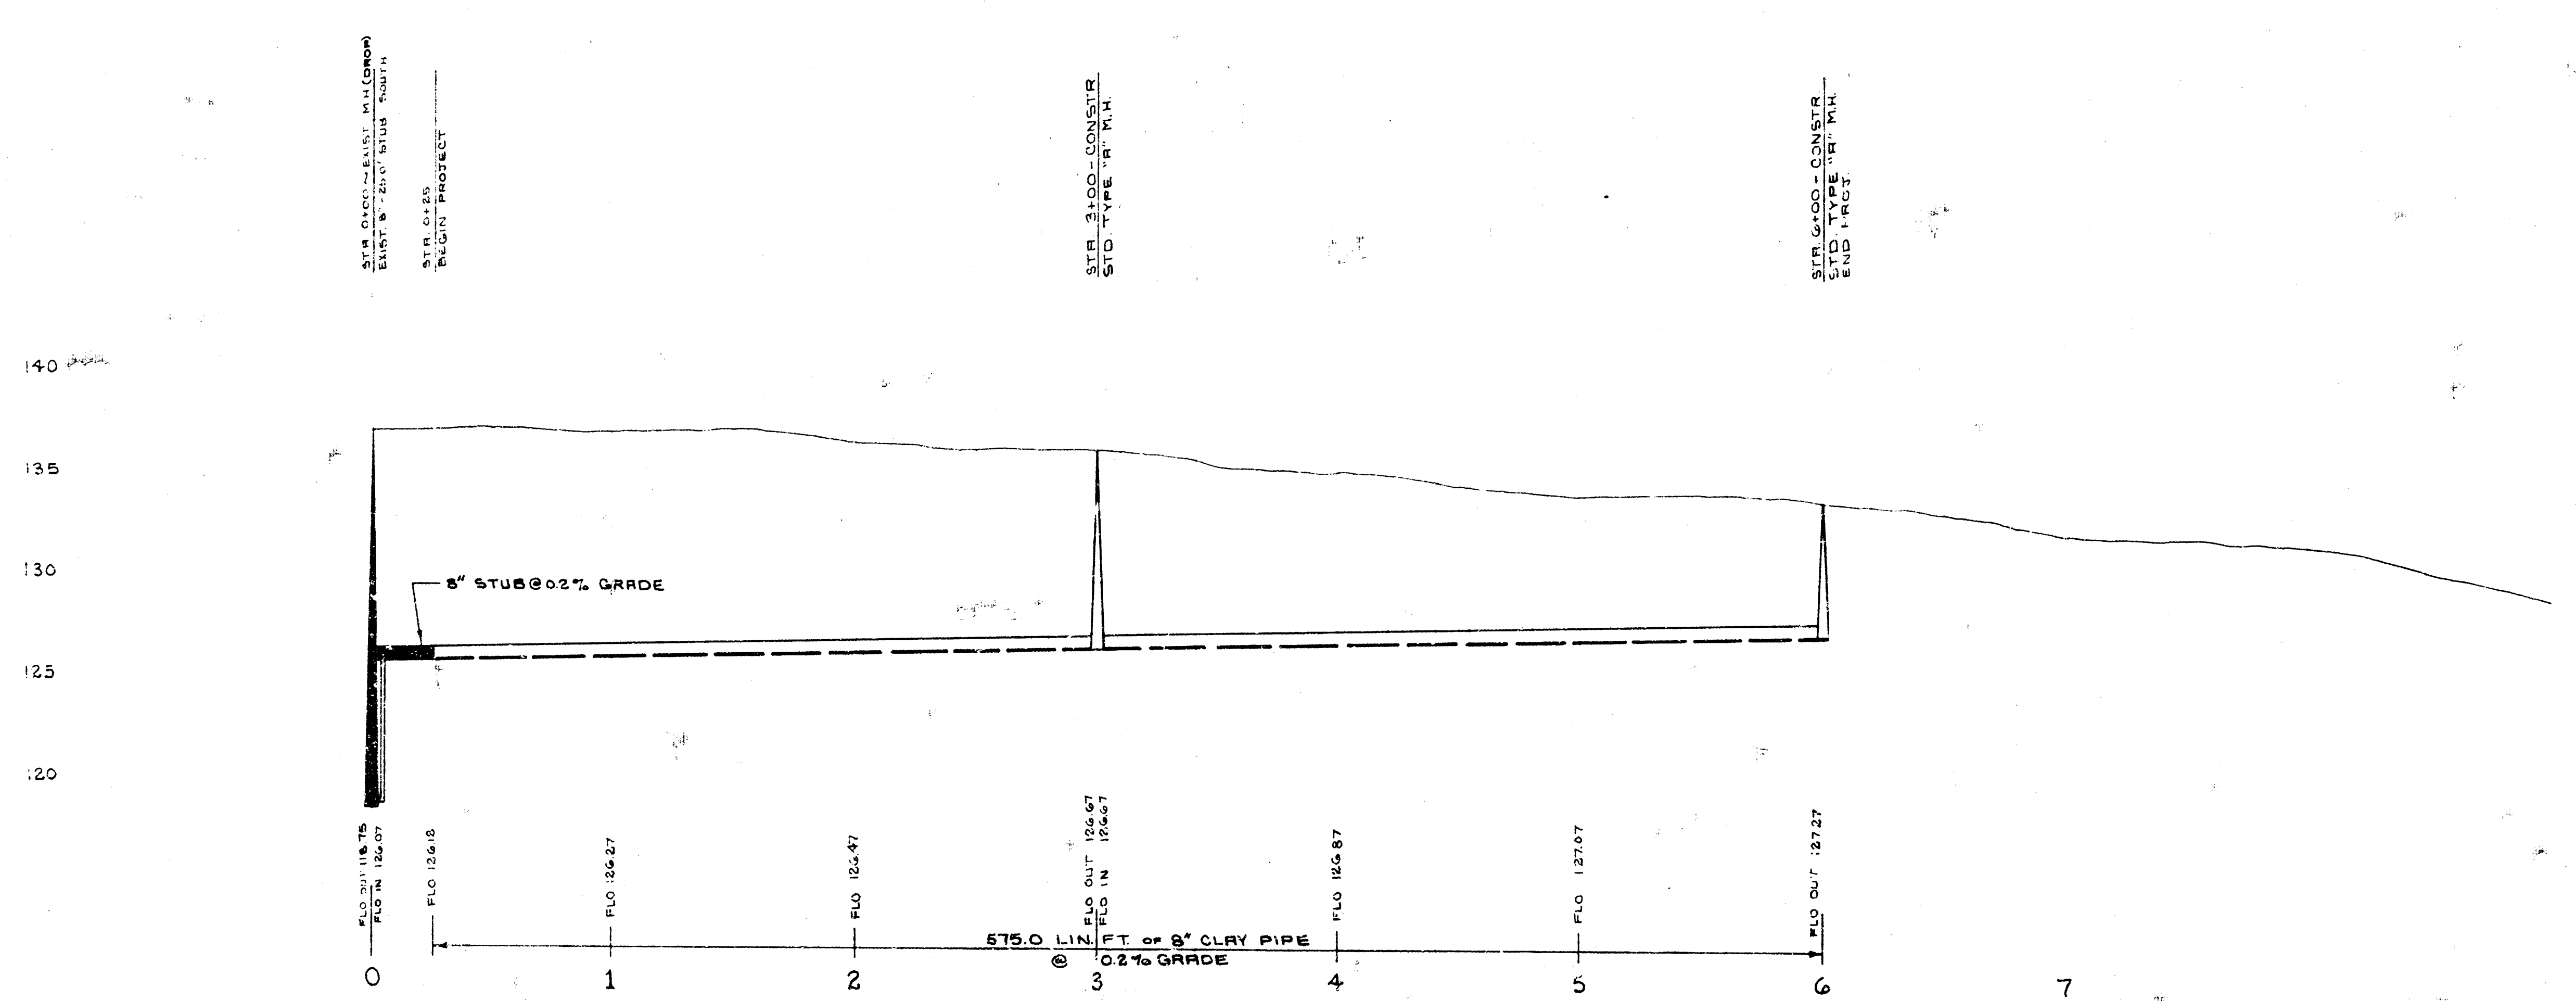

LAT. 14, MAIN 4 SWI SEWER
CITY OF WICHITA
R.W. LINN CITY ENGINEER
DATE JUNE 1972 PROJ. NO. DBXL 5720H