

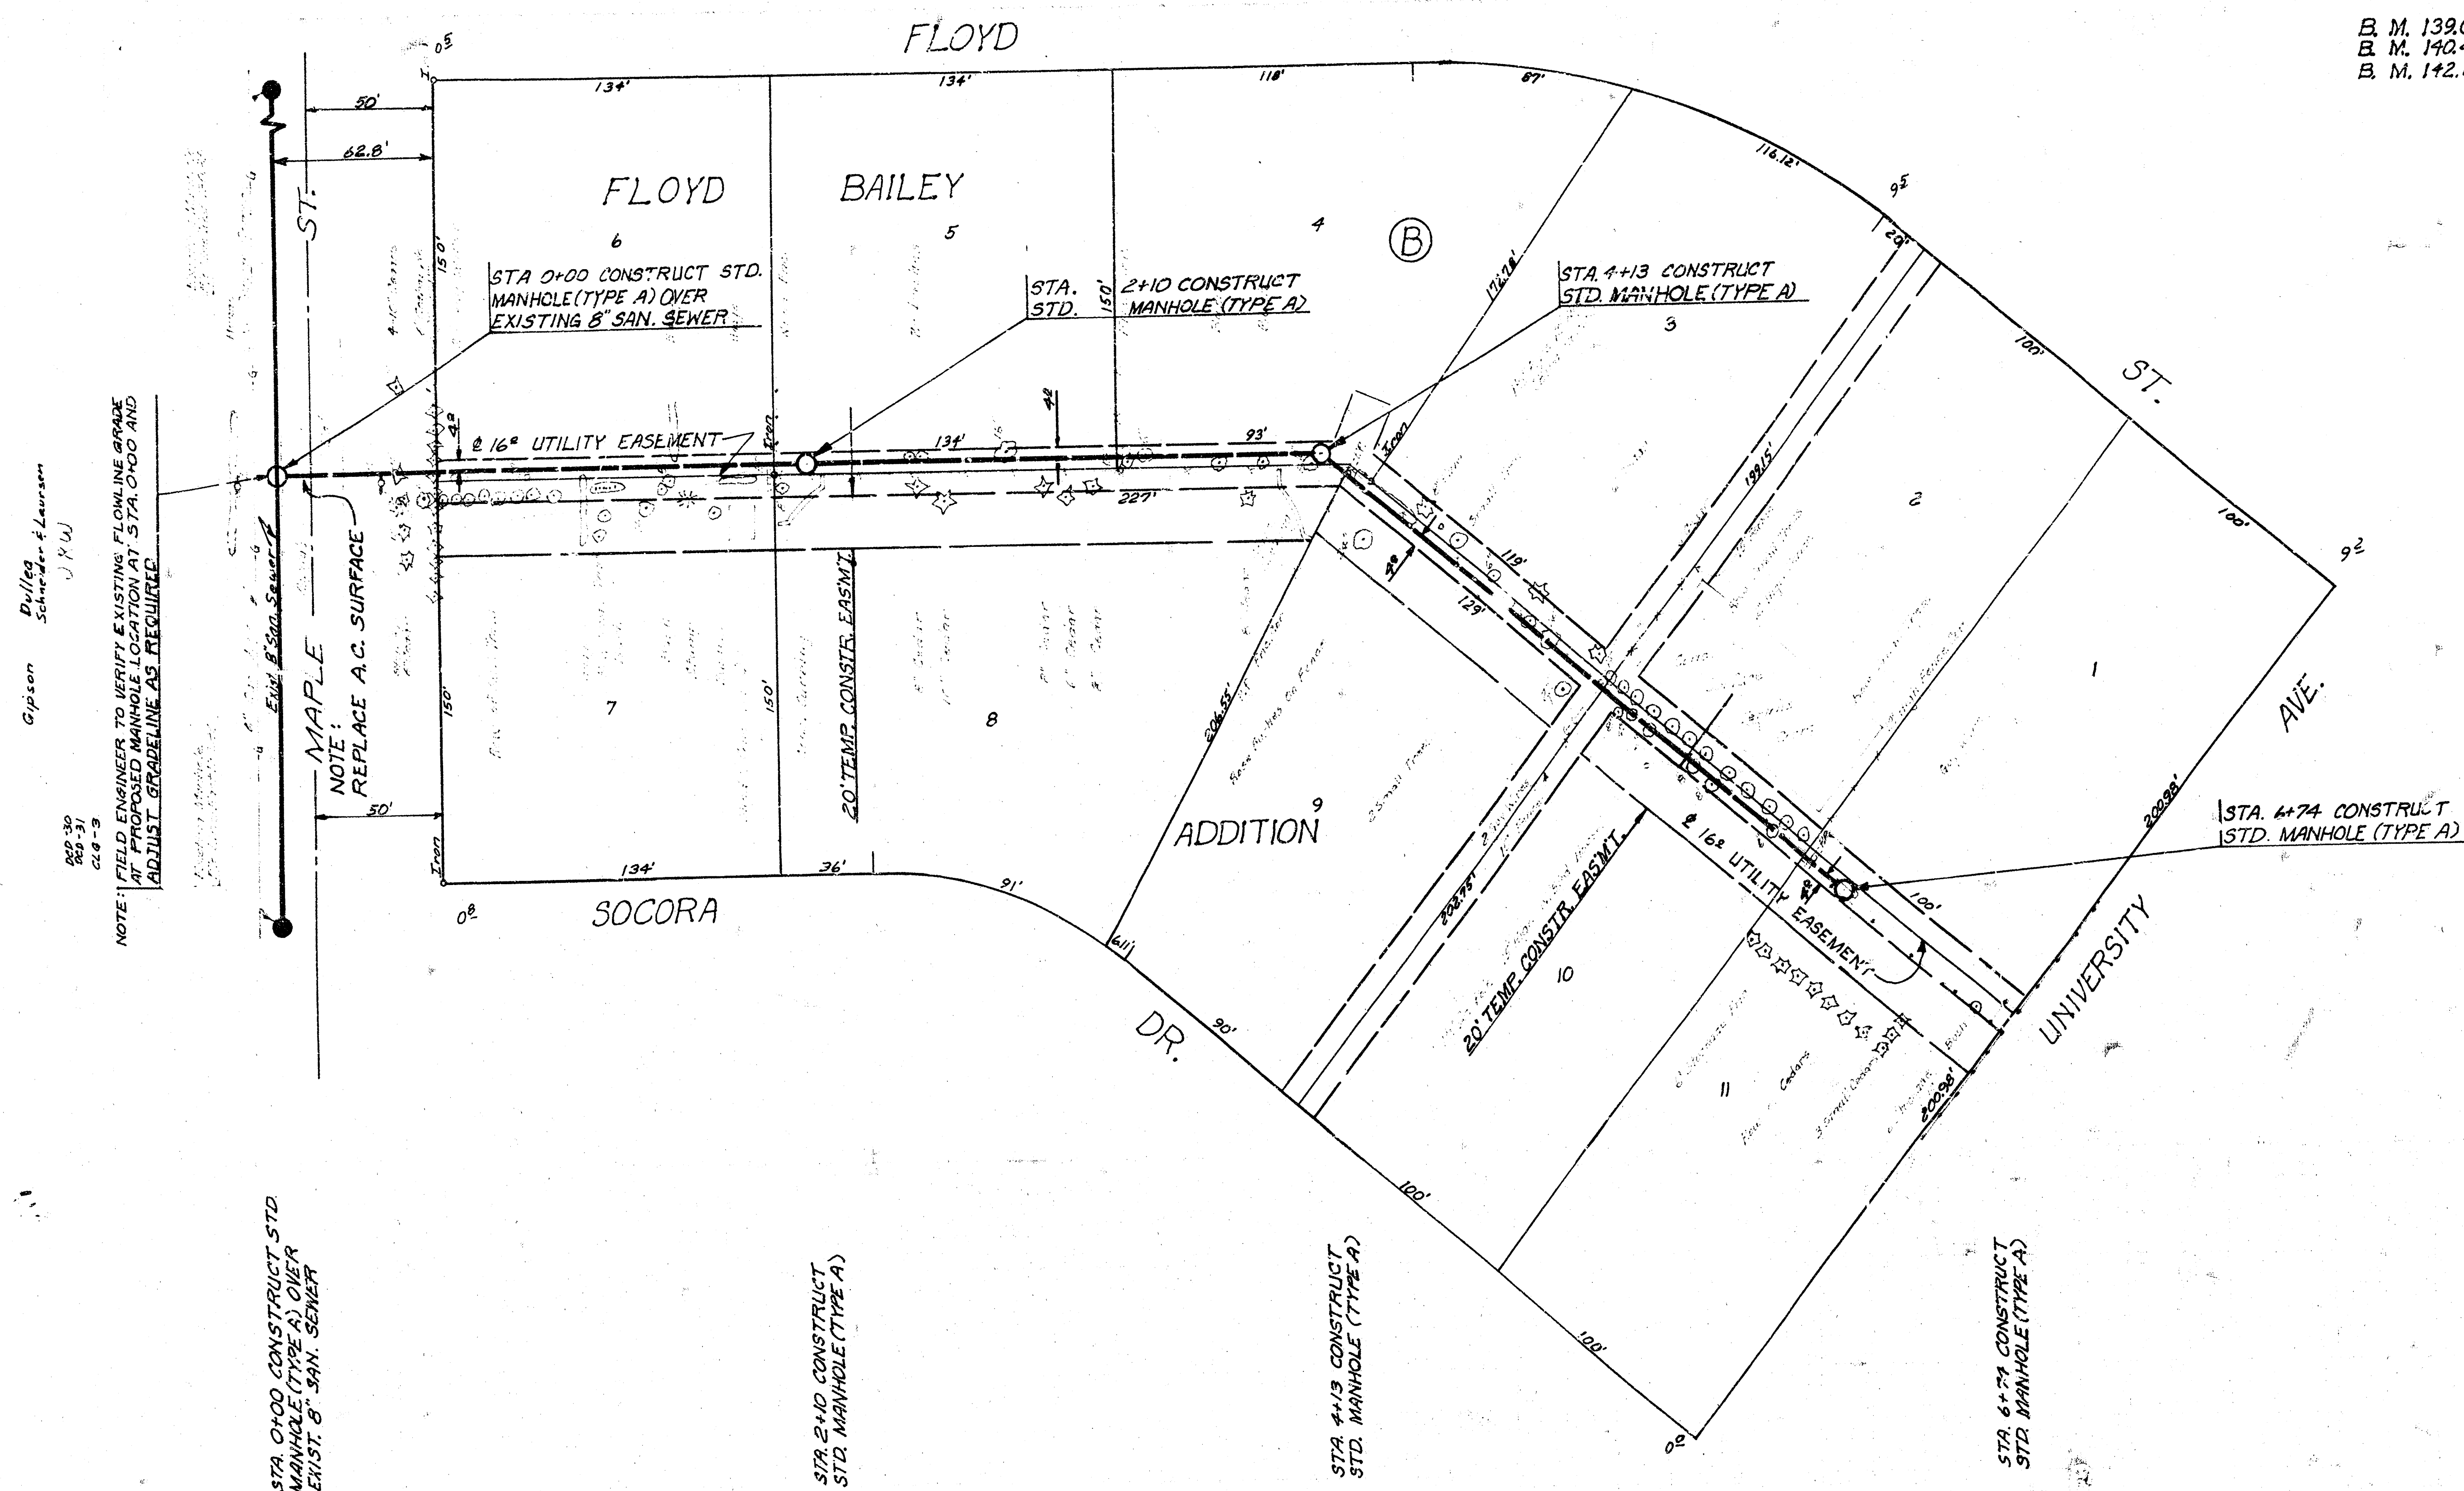


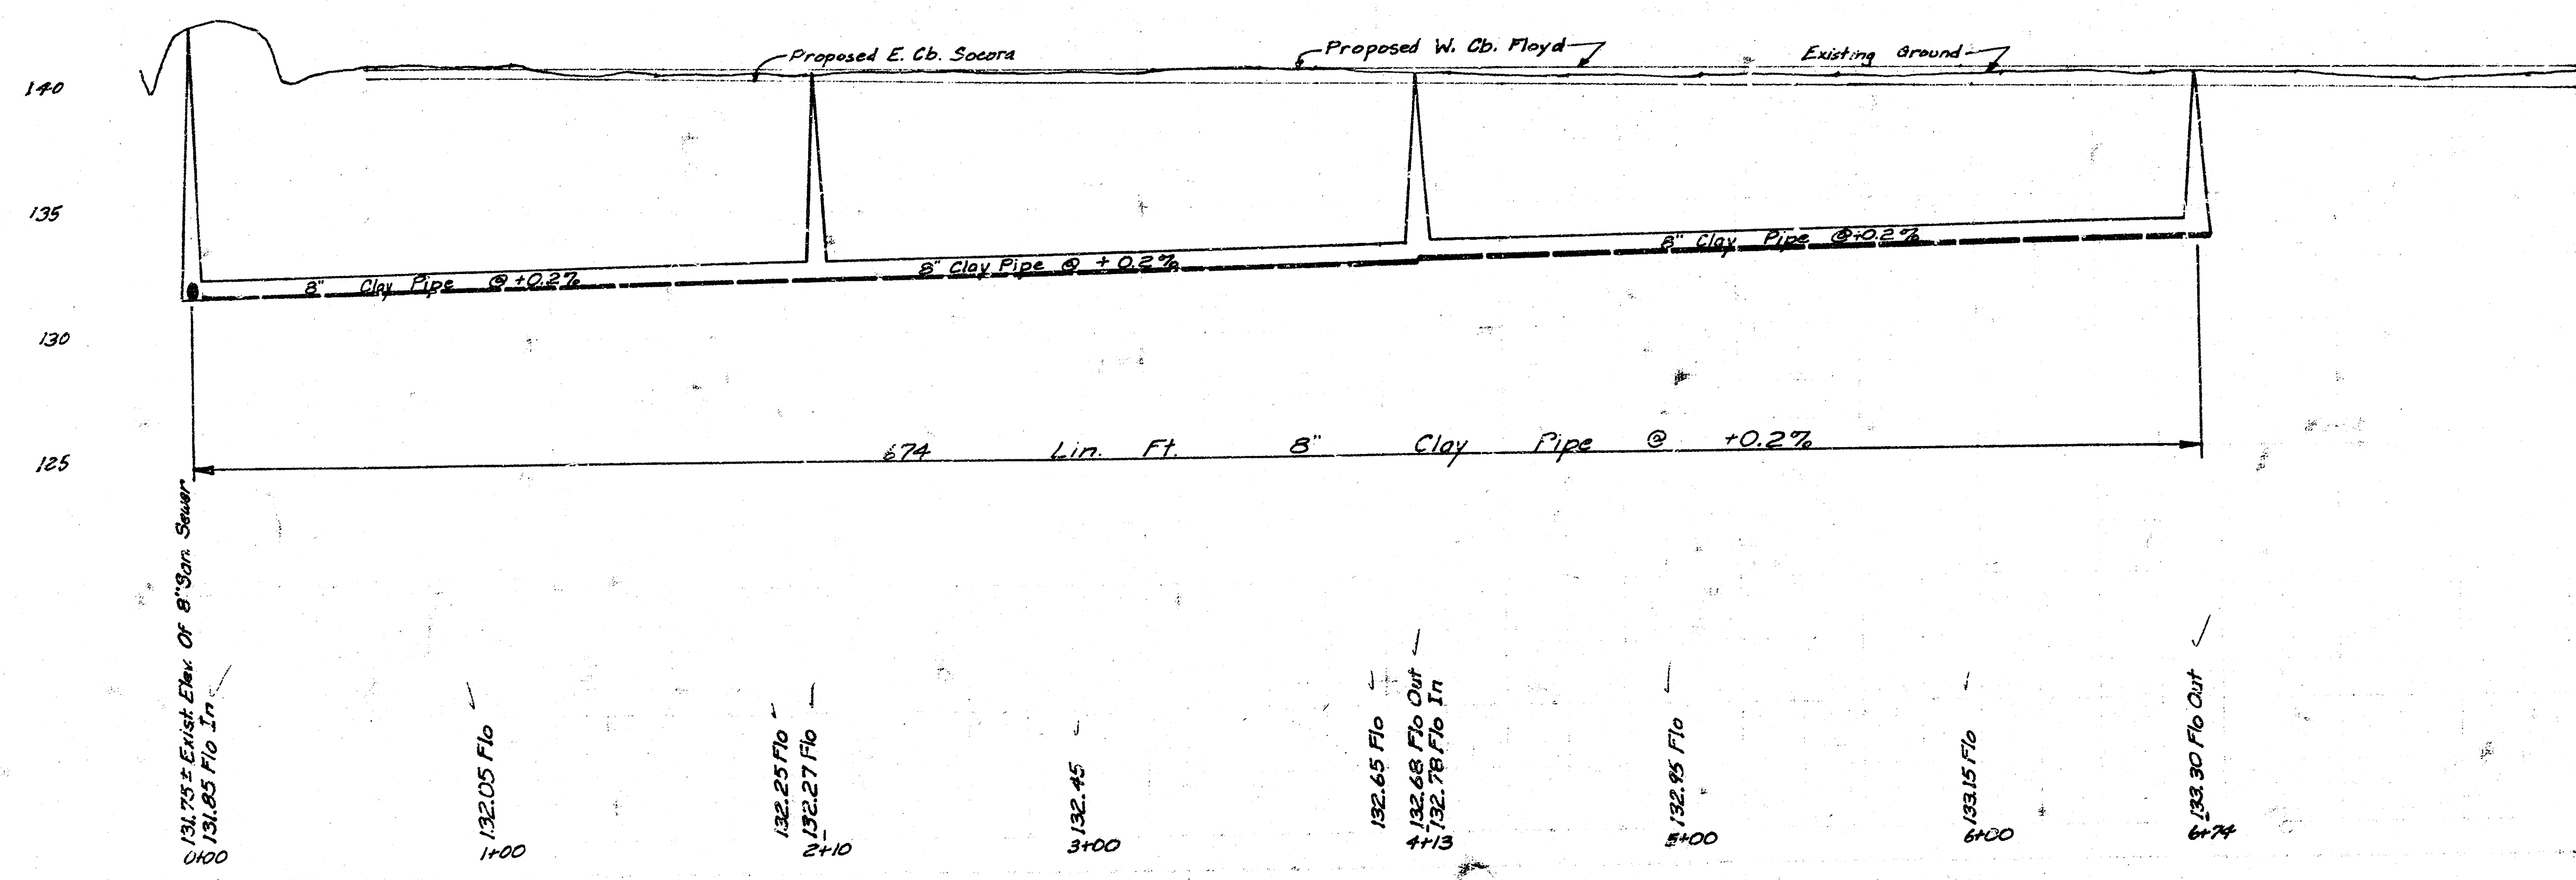


B. M. 13207 SPK. W. SIDE P.P. E. SIDE FLOYD ST. 200'± N. OF TURQUOISE.
 B. M. 14245 SPK. N. SIDE LIGHT POLE S.W. CORNER UNIVERSITY & SOCORA.
 B. M. 14266 "H" CUT N.W. COR. HEADWALL @ N.W. COR. MAPLE & SOCORA.

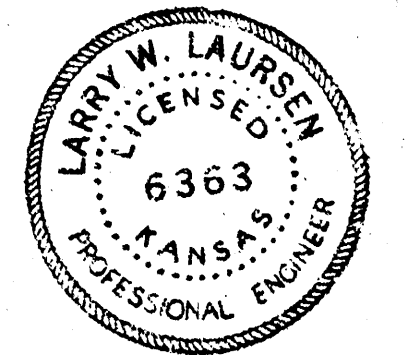

LAT 16, MAIN 4, S. W. INTER.
 CITY OF WICHITA, KANSAS
 R. W. LINN, CITY ENGINEER

PROJ. NO. DBKL 572034
 DATE: JULY, 1972

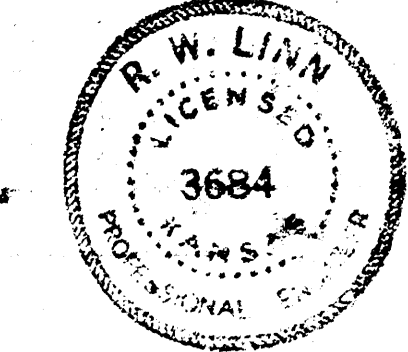

FILL MED FROM THE BEST