

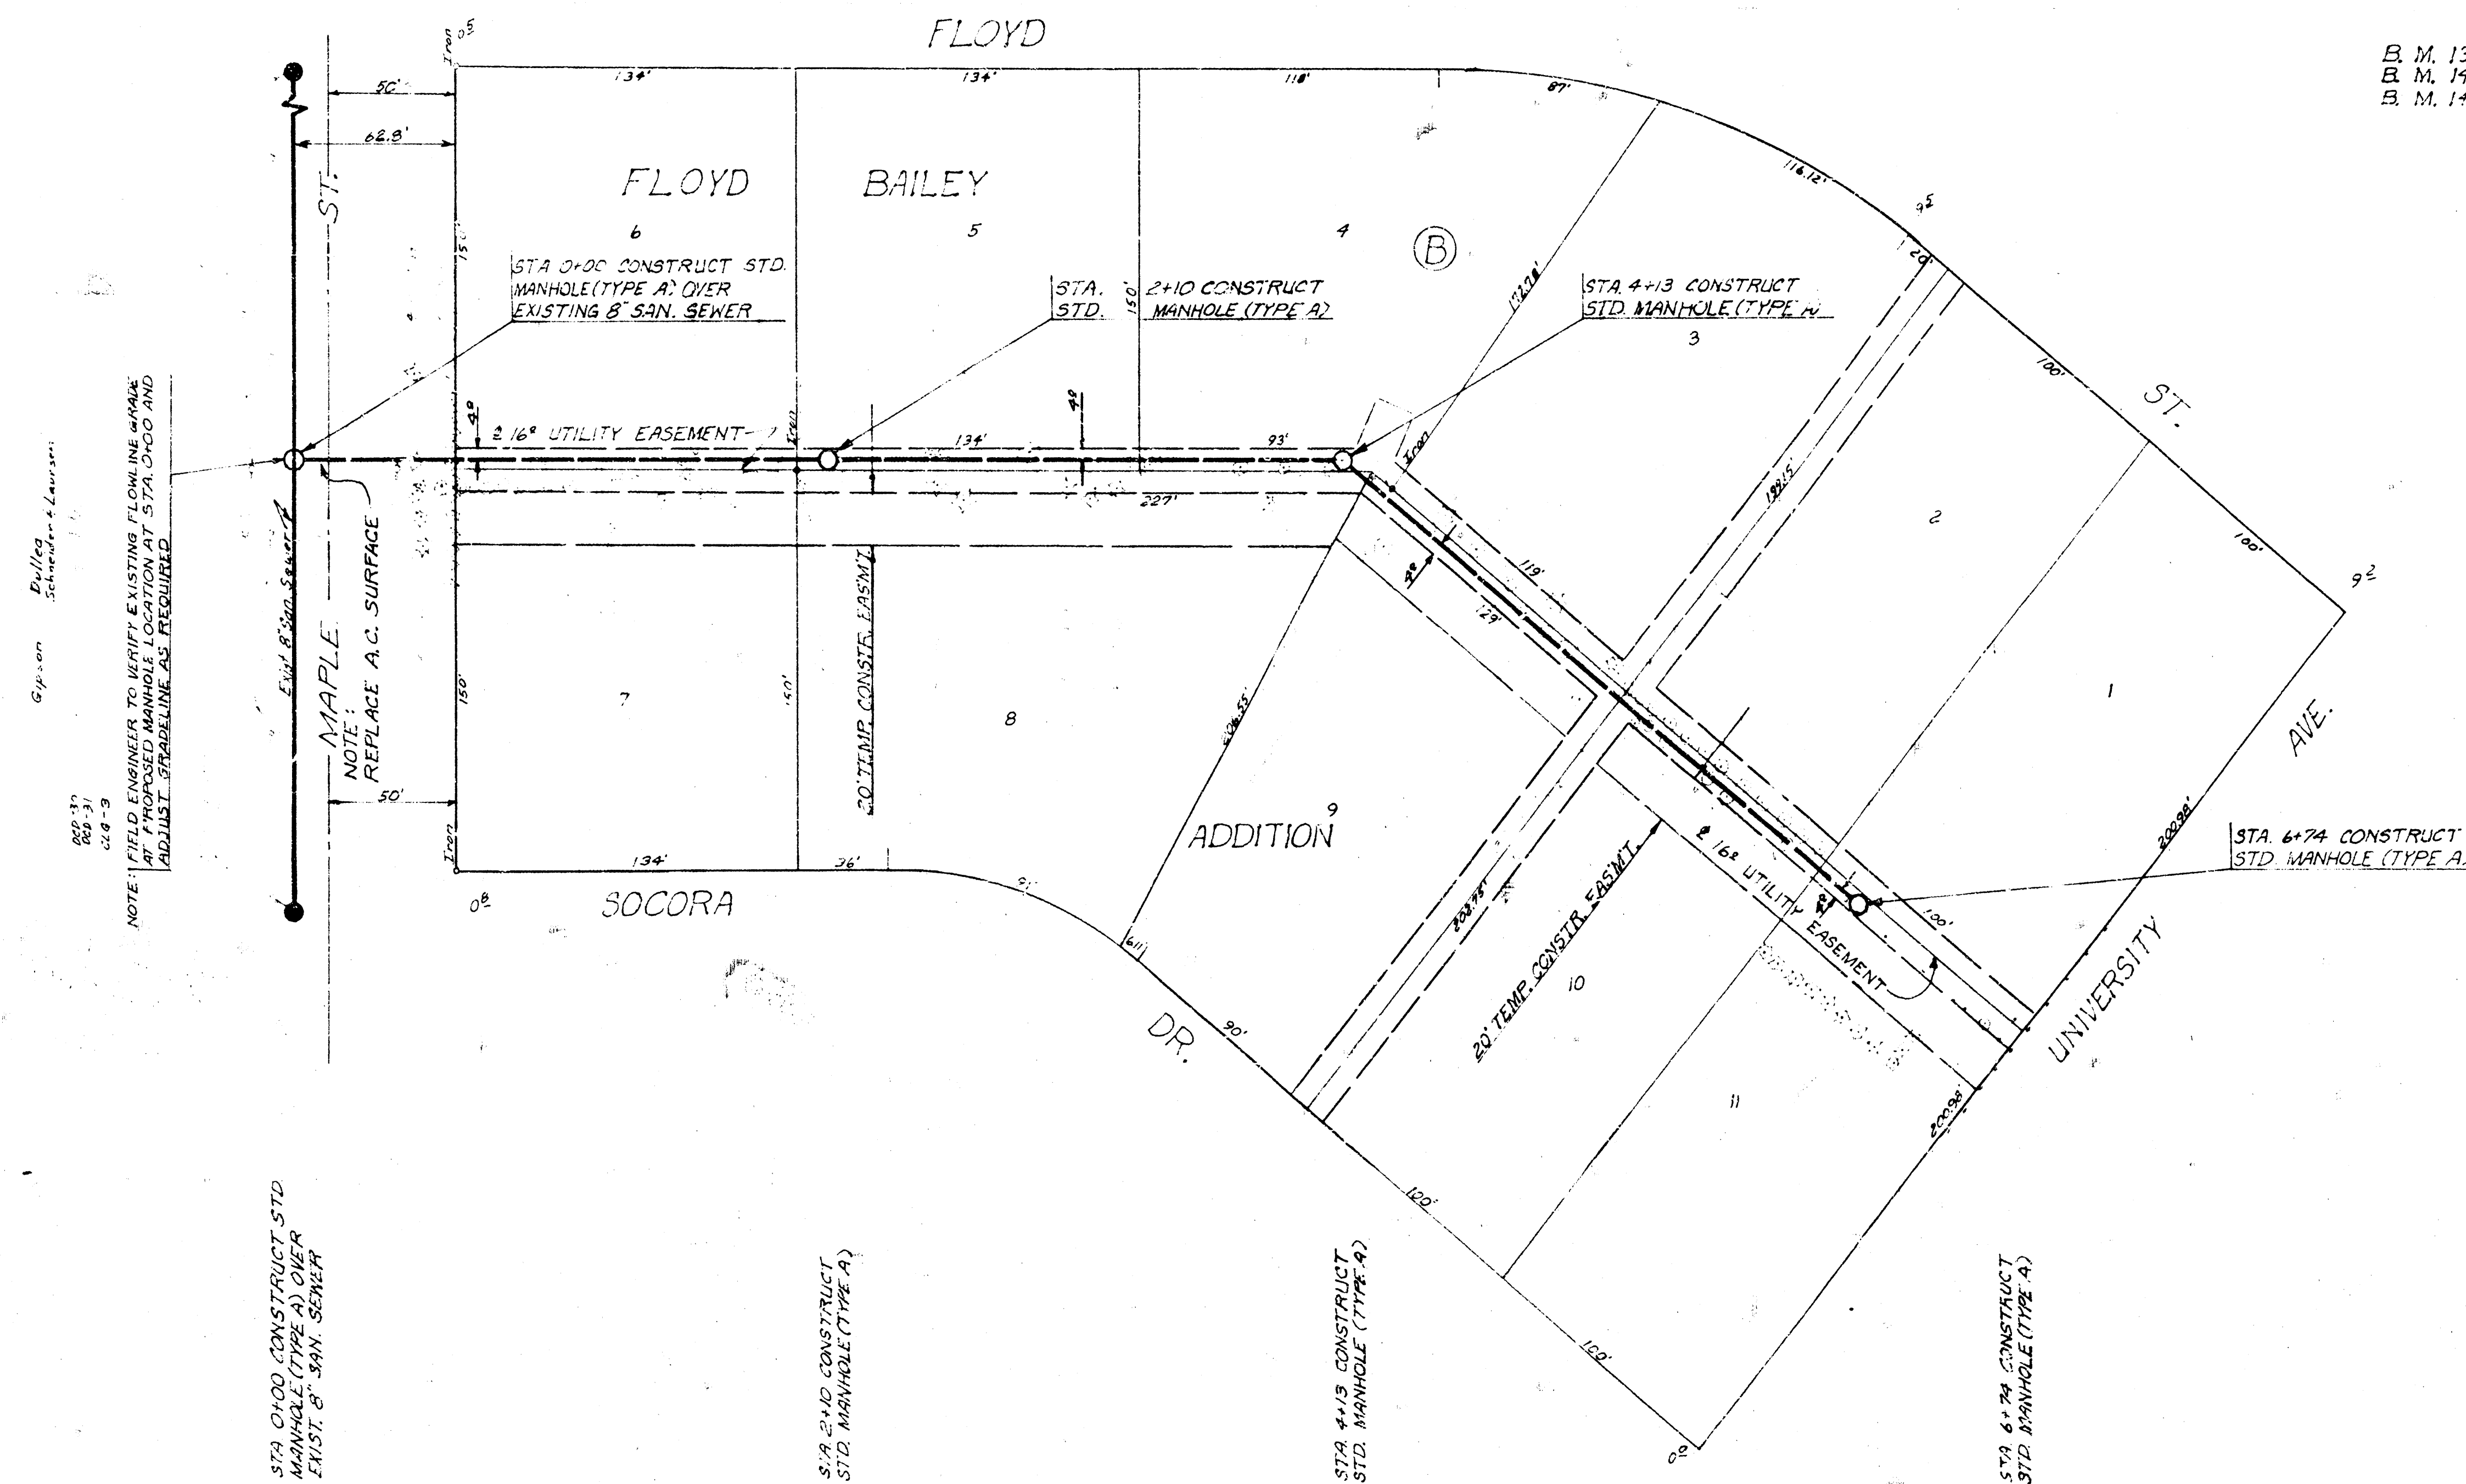


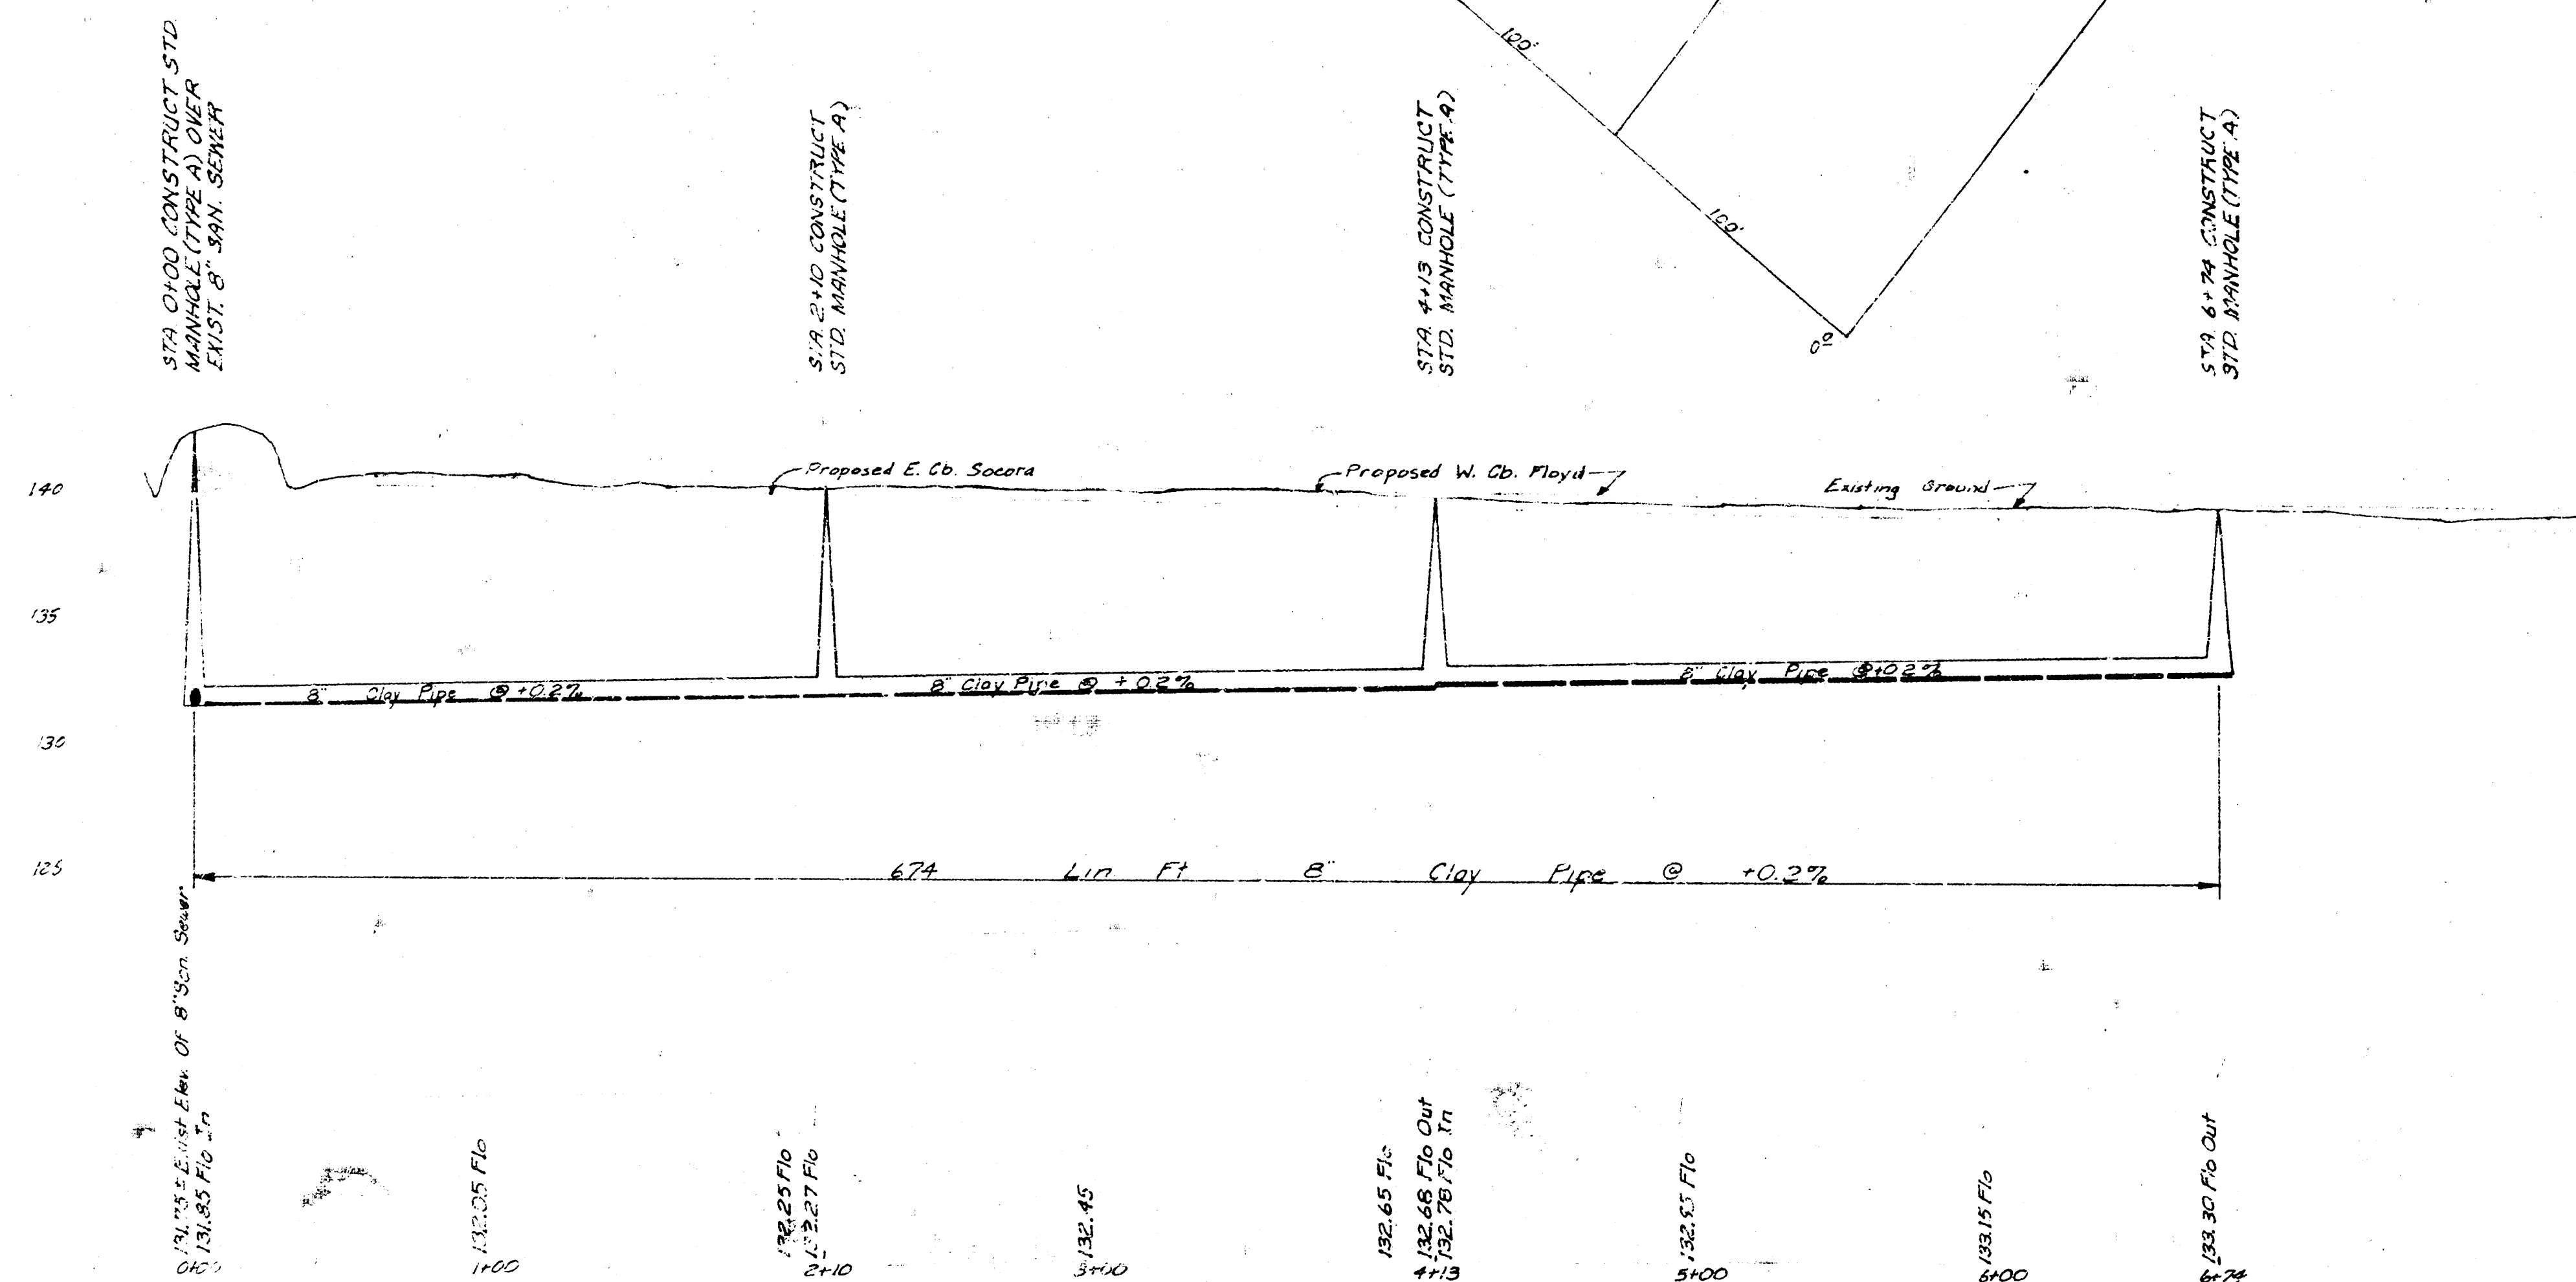

B. M. 13907 SPK. W. SIDE P.P. E. SIDE FLOYD ST. 200'± N. OF TURQUOISE.  
 B. M. 14245 SPA, N. SIDE LIGHT POLE S.W. CORNER UNIVERSITY & SOCORA  
 B. M. 14266 "A" CUT N.W. COR. HEADWALL @ N.W. COR. MAPLE & SOCORA.

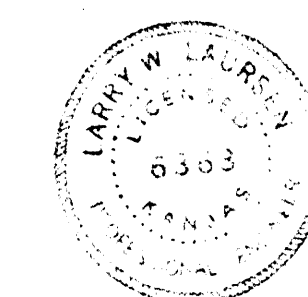

LAT. 16, MAIN 4, S. W. INTER.  
 CITY OF WICHITA, KANSAS  
 R. W. LINN, CITY ENGINEER

PROJ. NO. DBKL 572034  
 DATE: JULY, 1972

14 4 5 4