

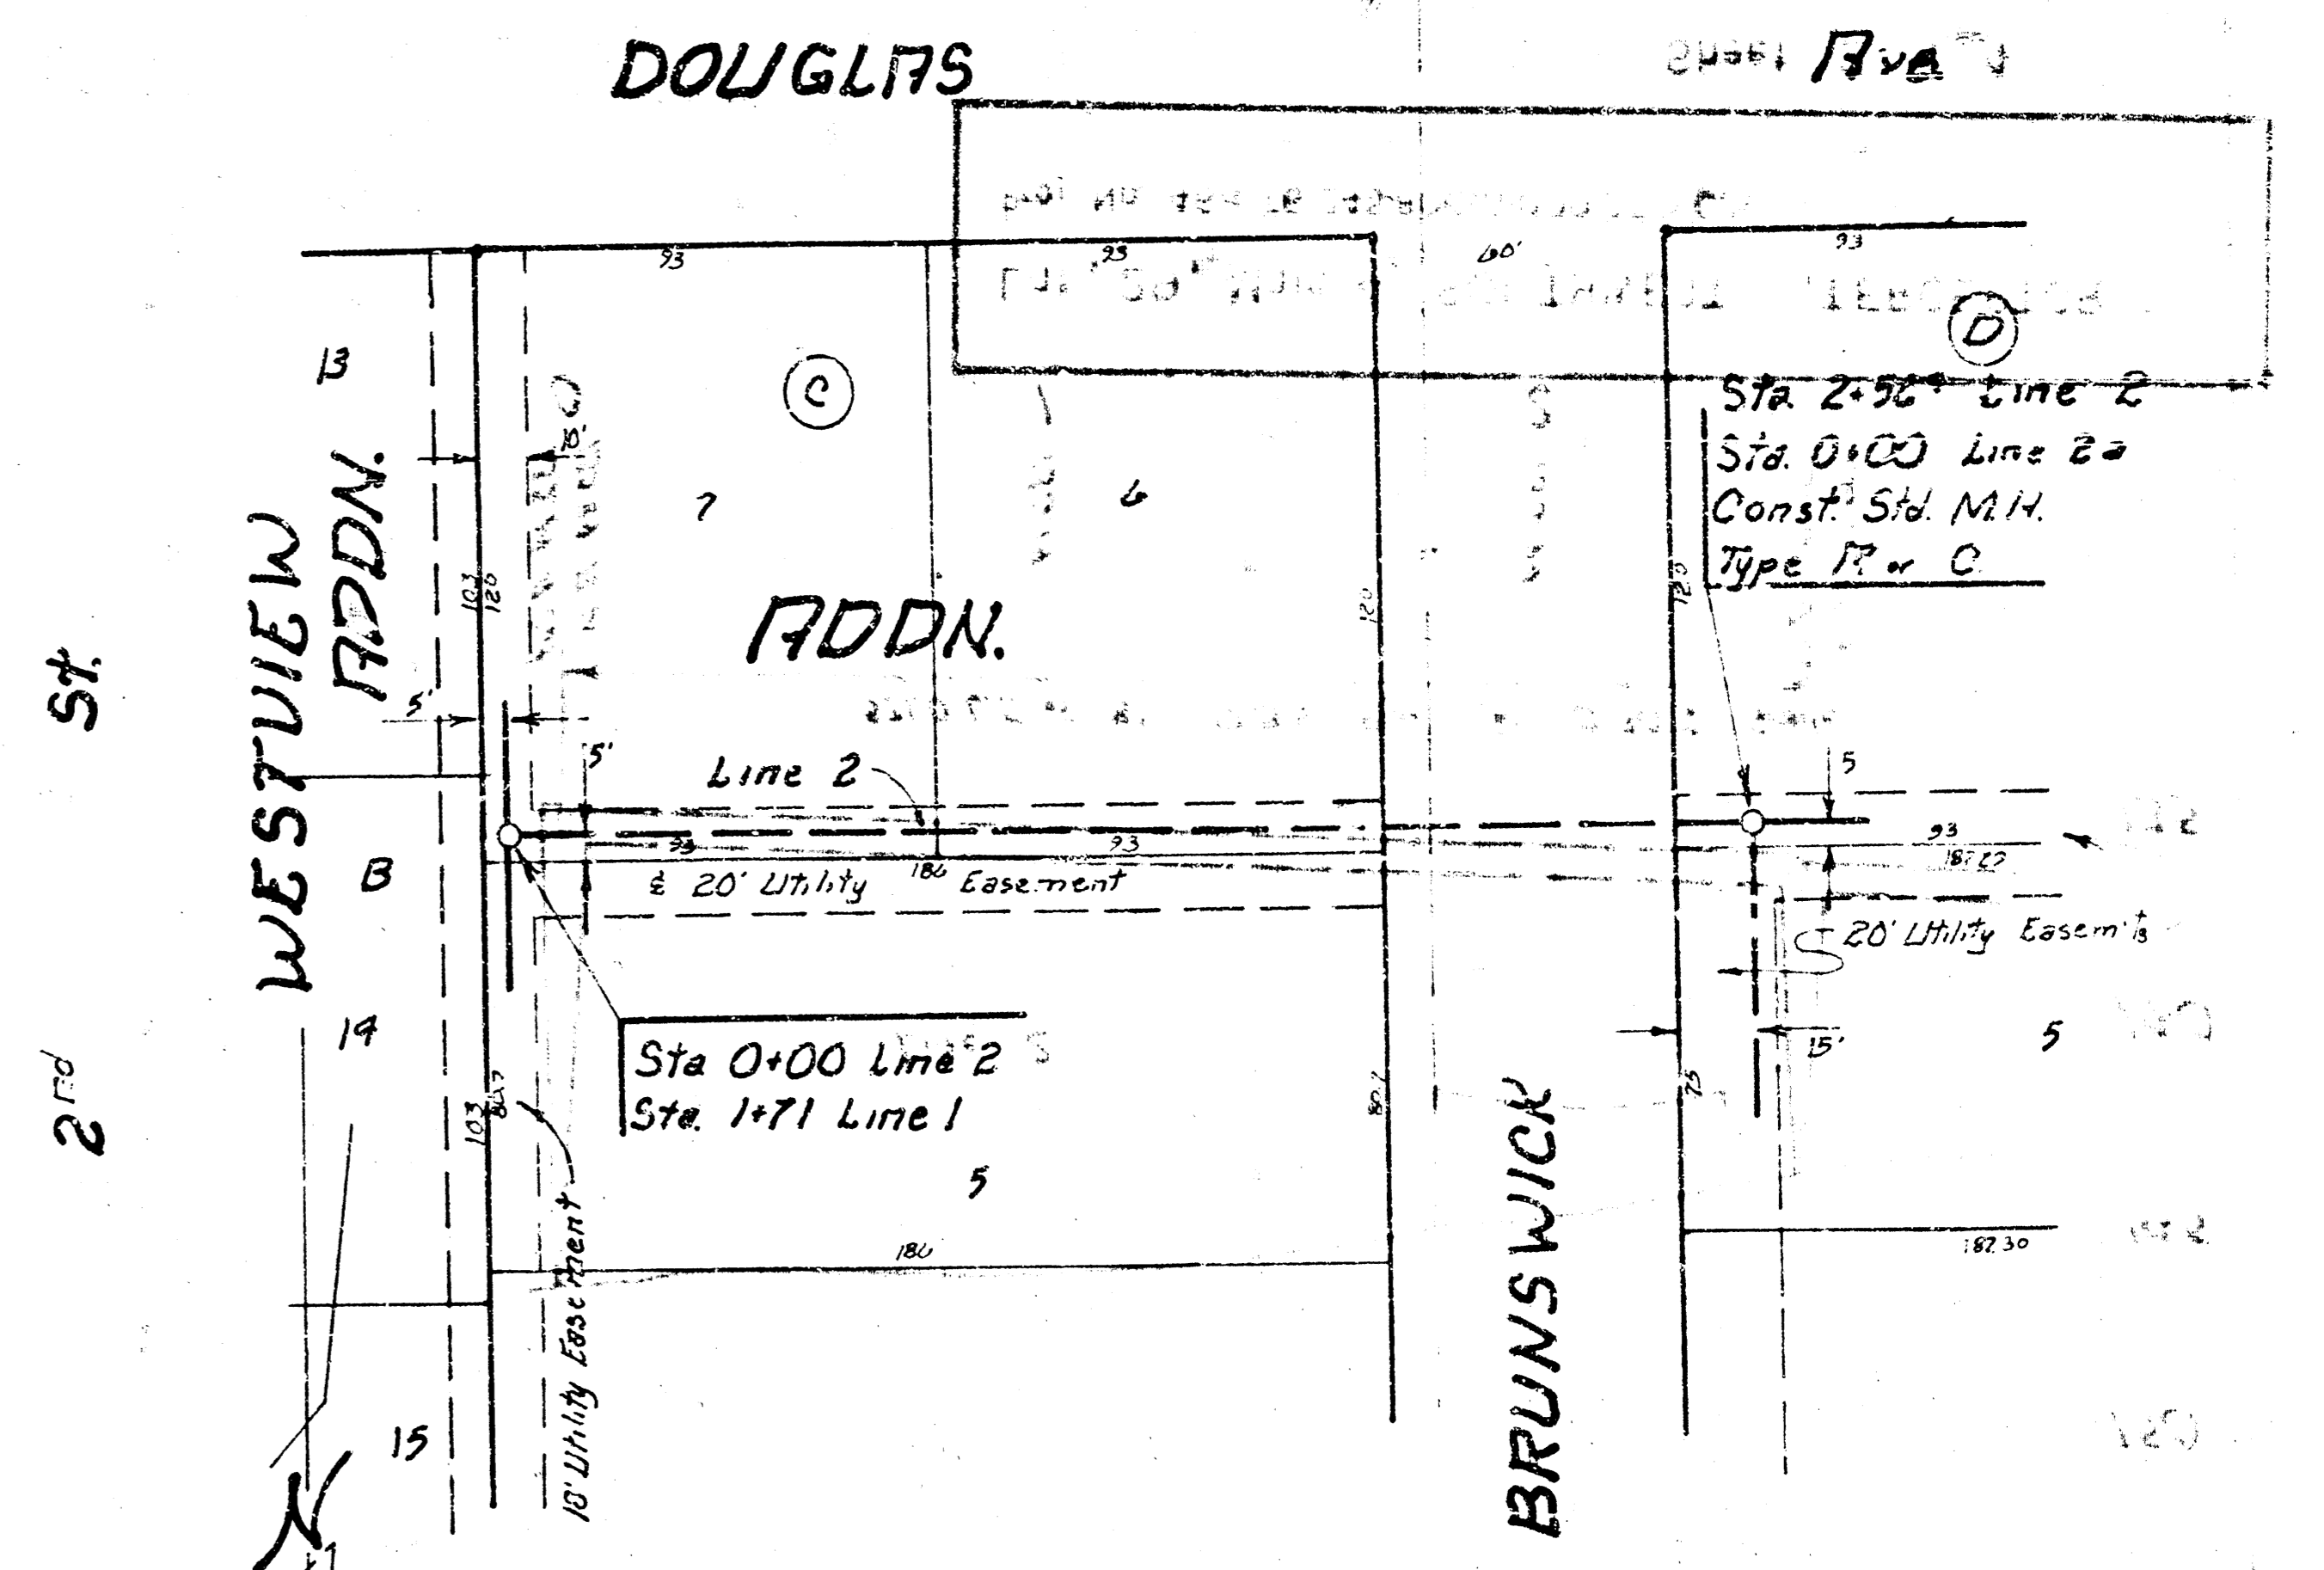



B.M. 146.49 "a" Out in East End of Radius, On N. Side 2nd N.E. Cor. of 2nd & BROWTHRUSH
 B.M. 146.24 R.R. Spike S Side RP Between BRUNSWICK & RICHDIA
 B.M. 144.43 City Sid. NW. Cor. 2nd & RIDGE

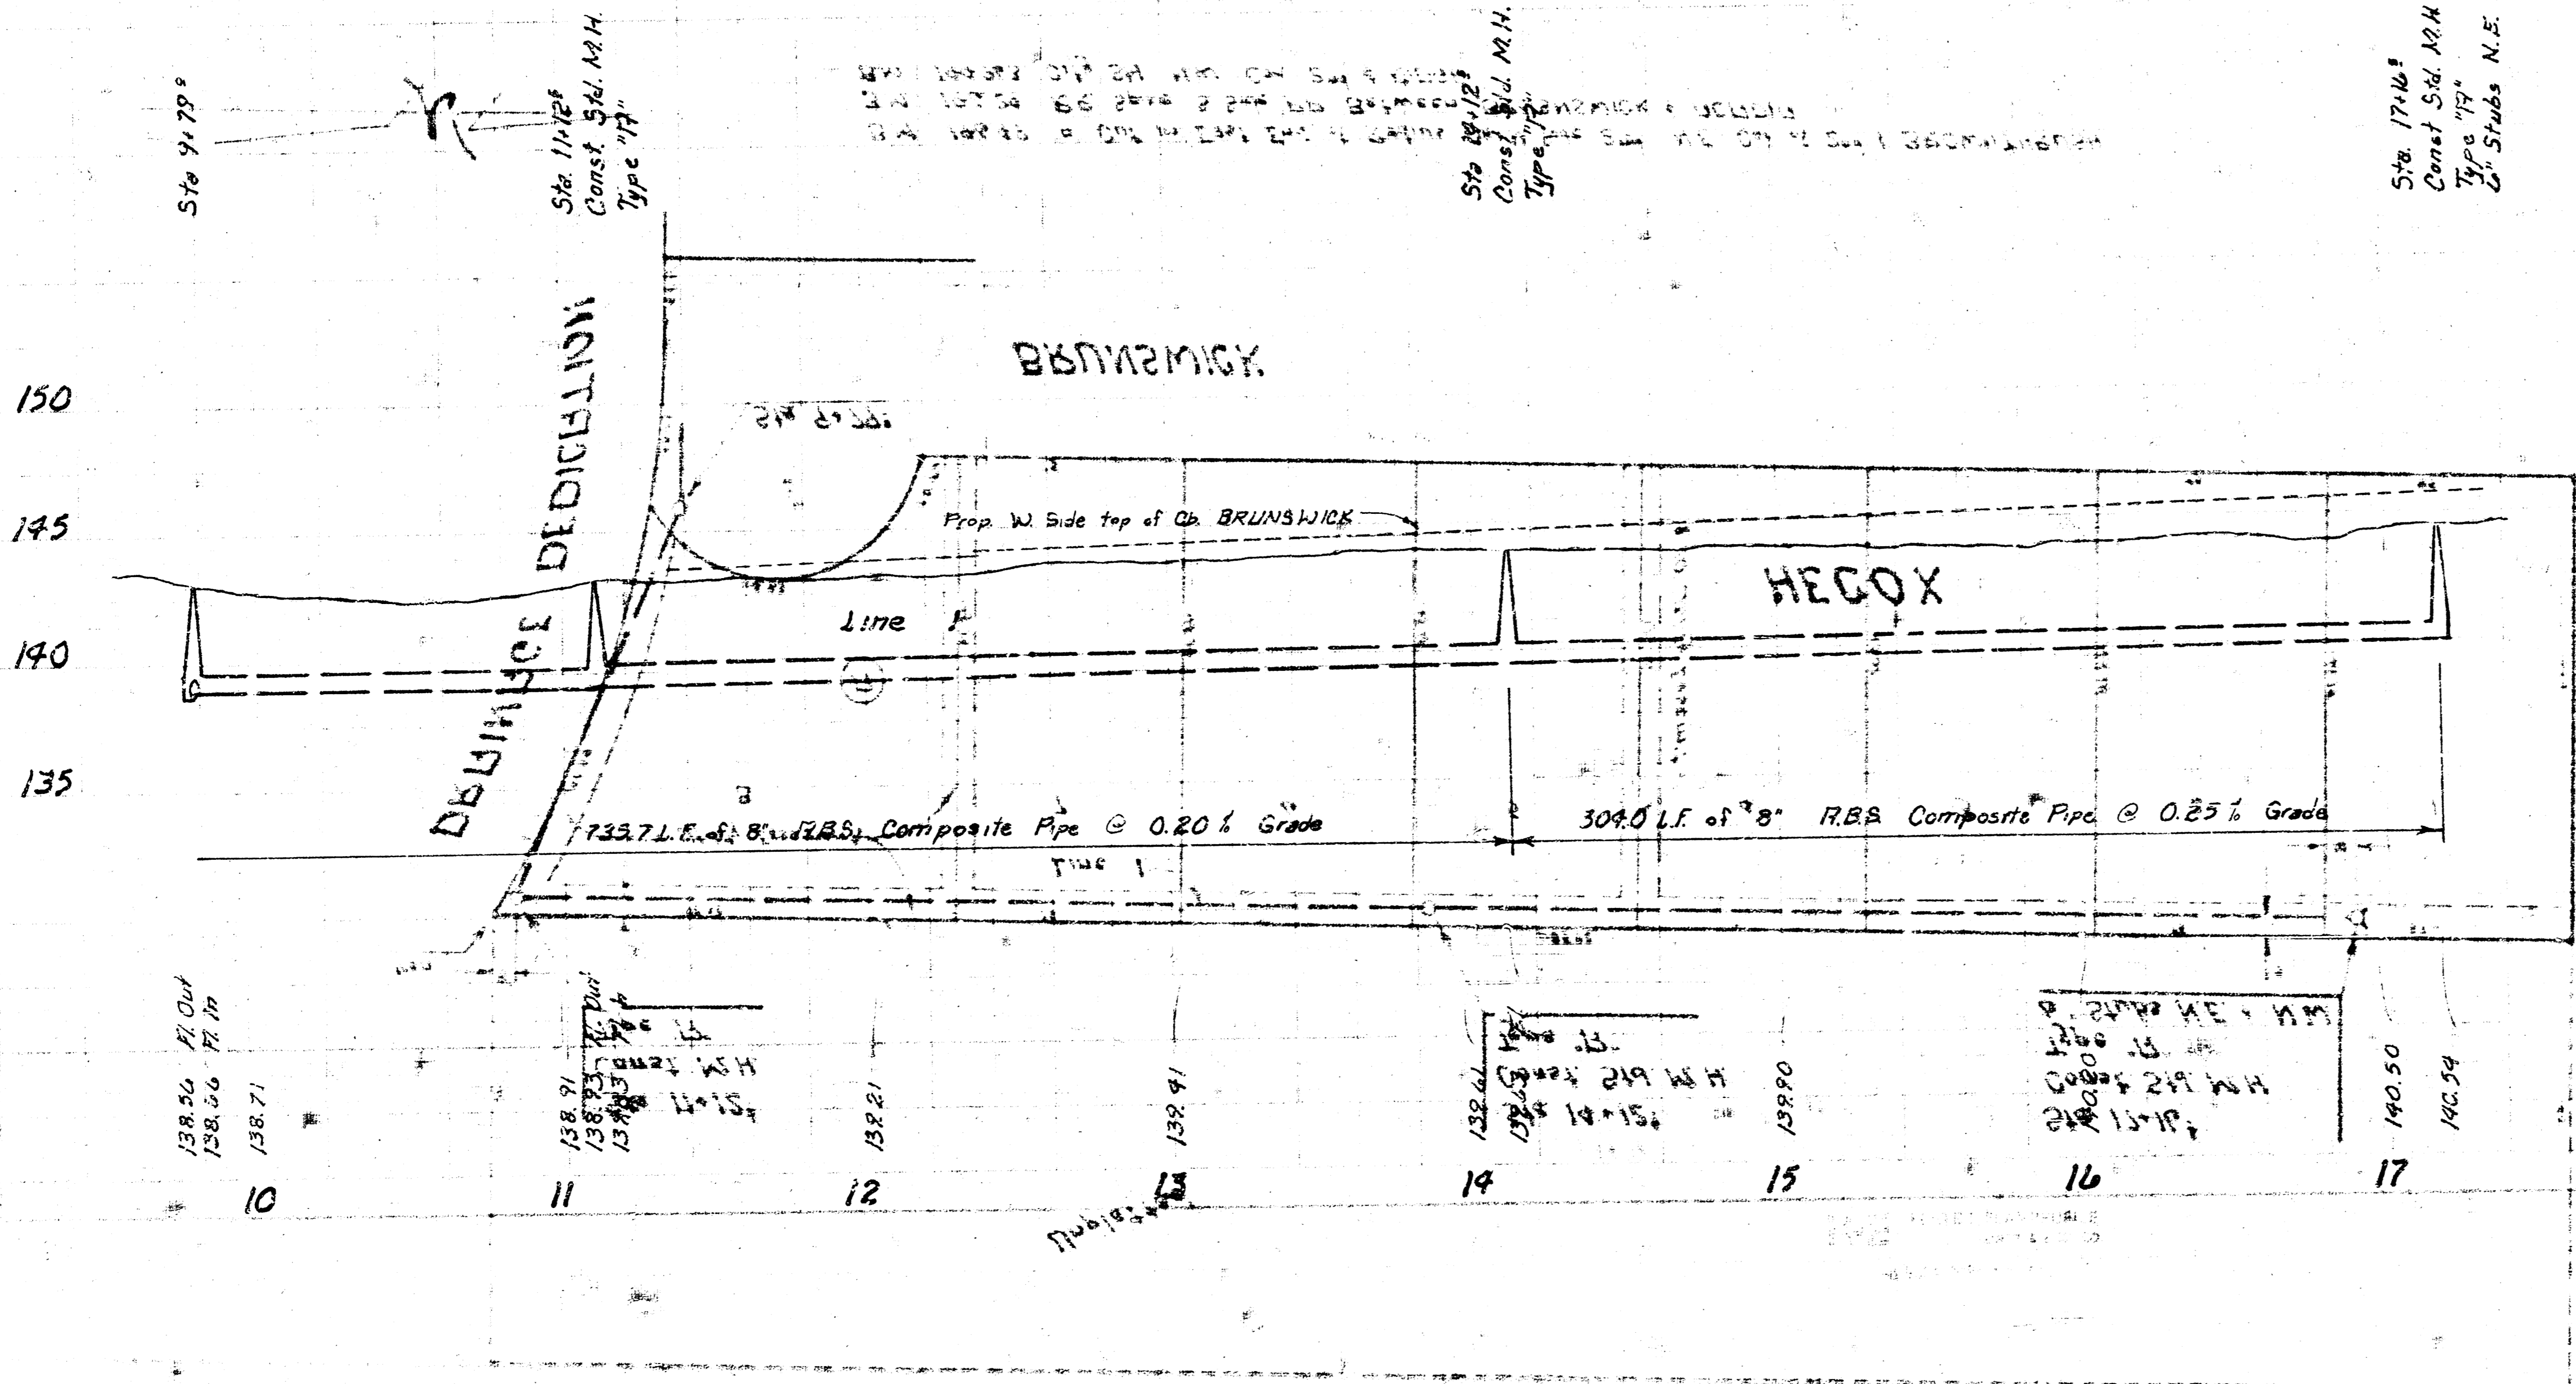


Scale:
 Plan: 1" = 40'
 Profile: 1" = 40'
 Horiz.: 1" = 40'
 Vert.: 1" = 5'

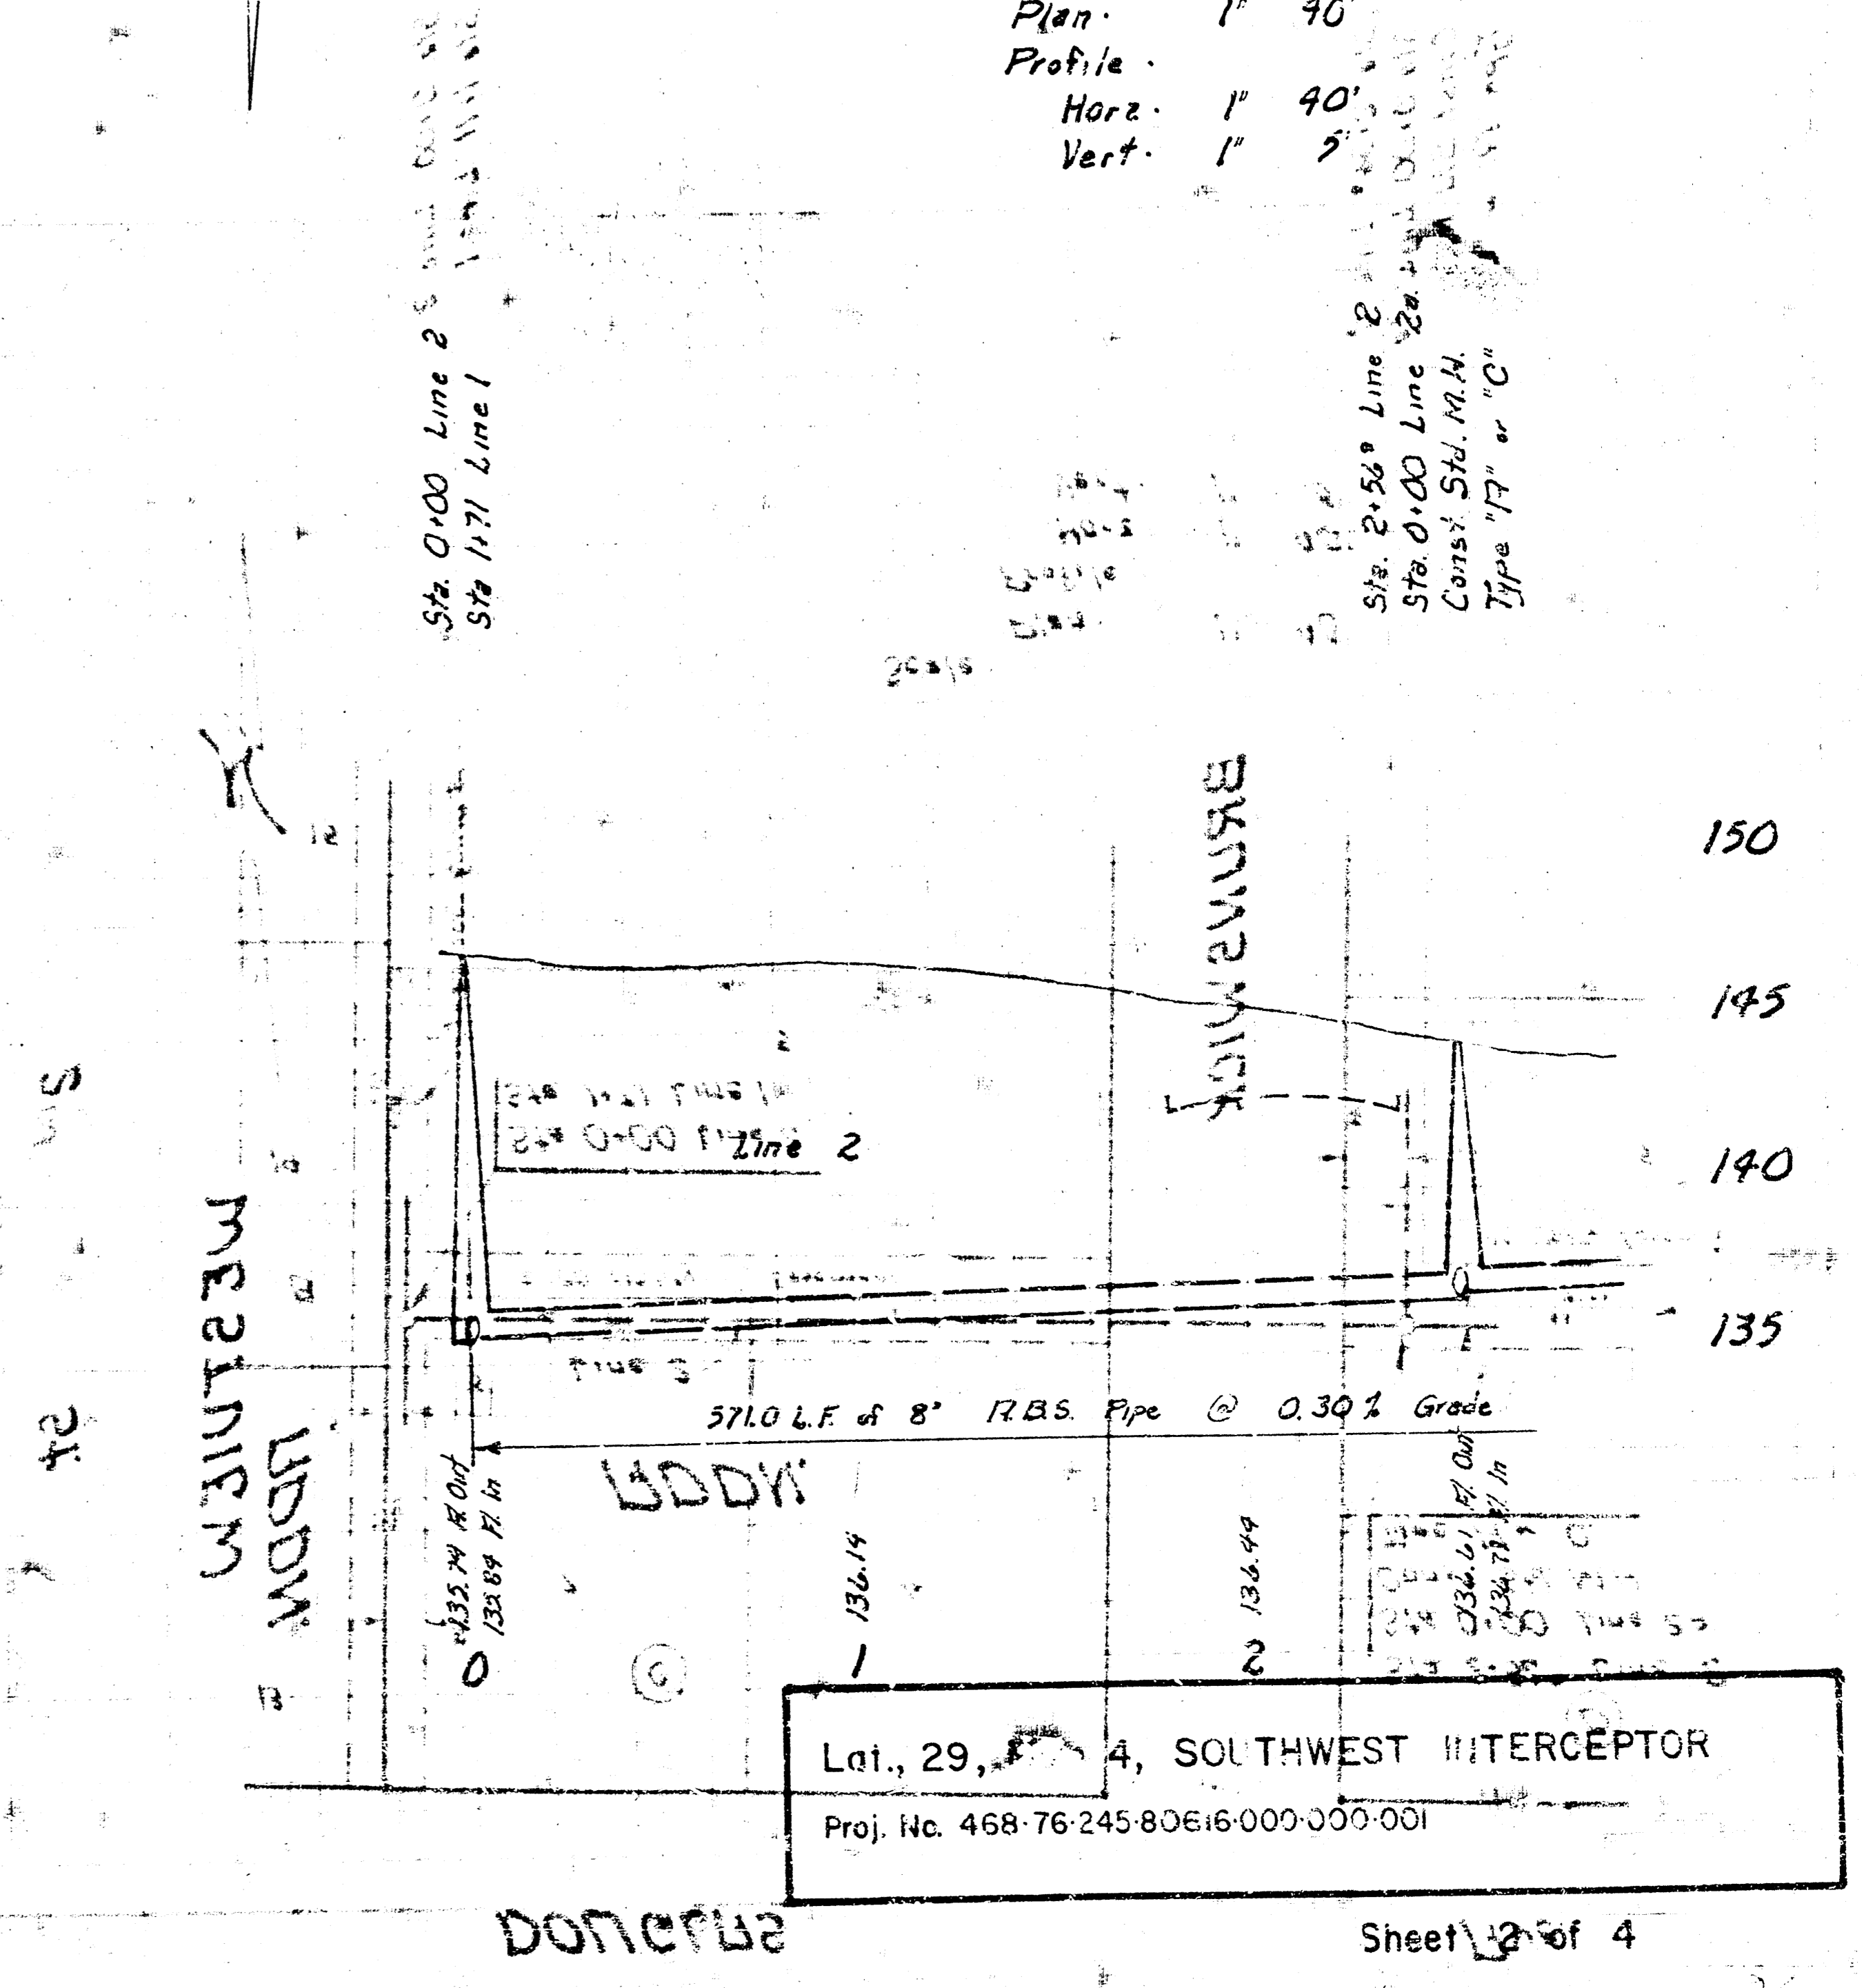

Lat., 29, 4, SOUTHWEST INTERCEPTOR
 Proj. No. 468-76-245-80616-000-000-001

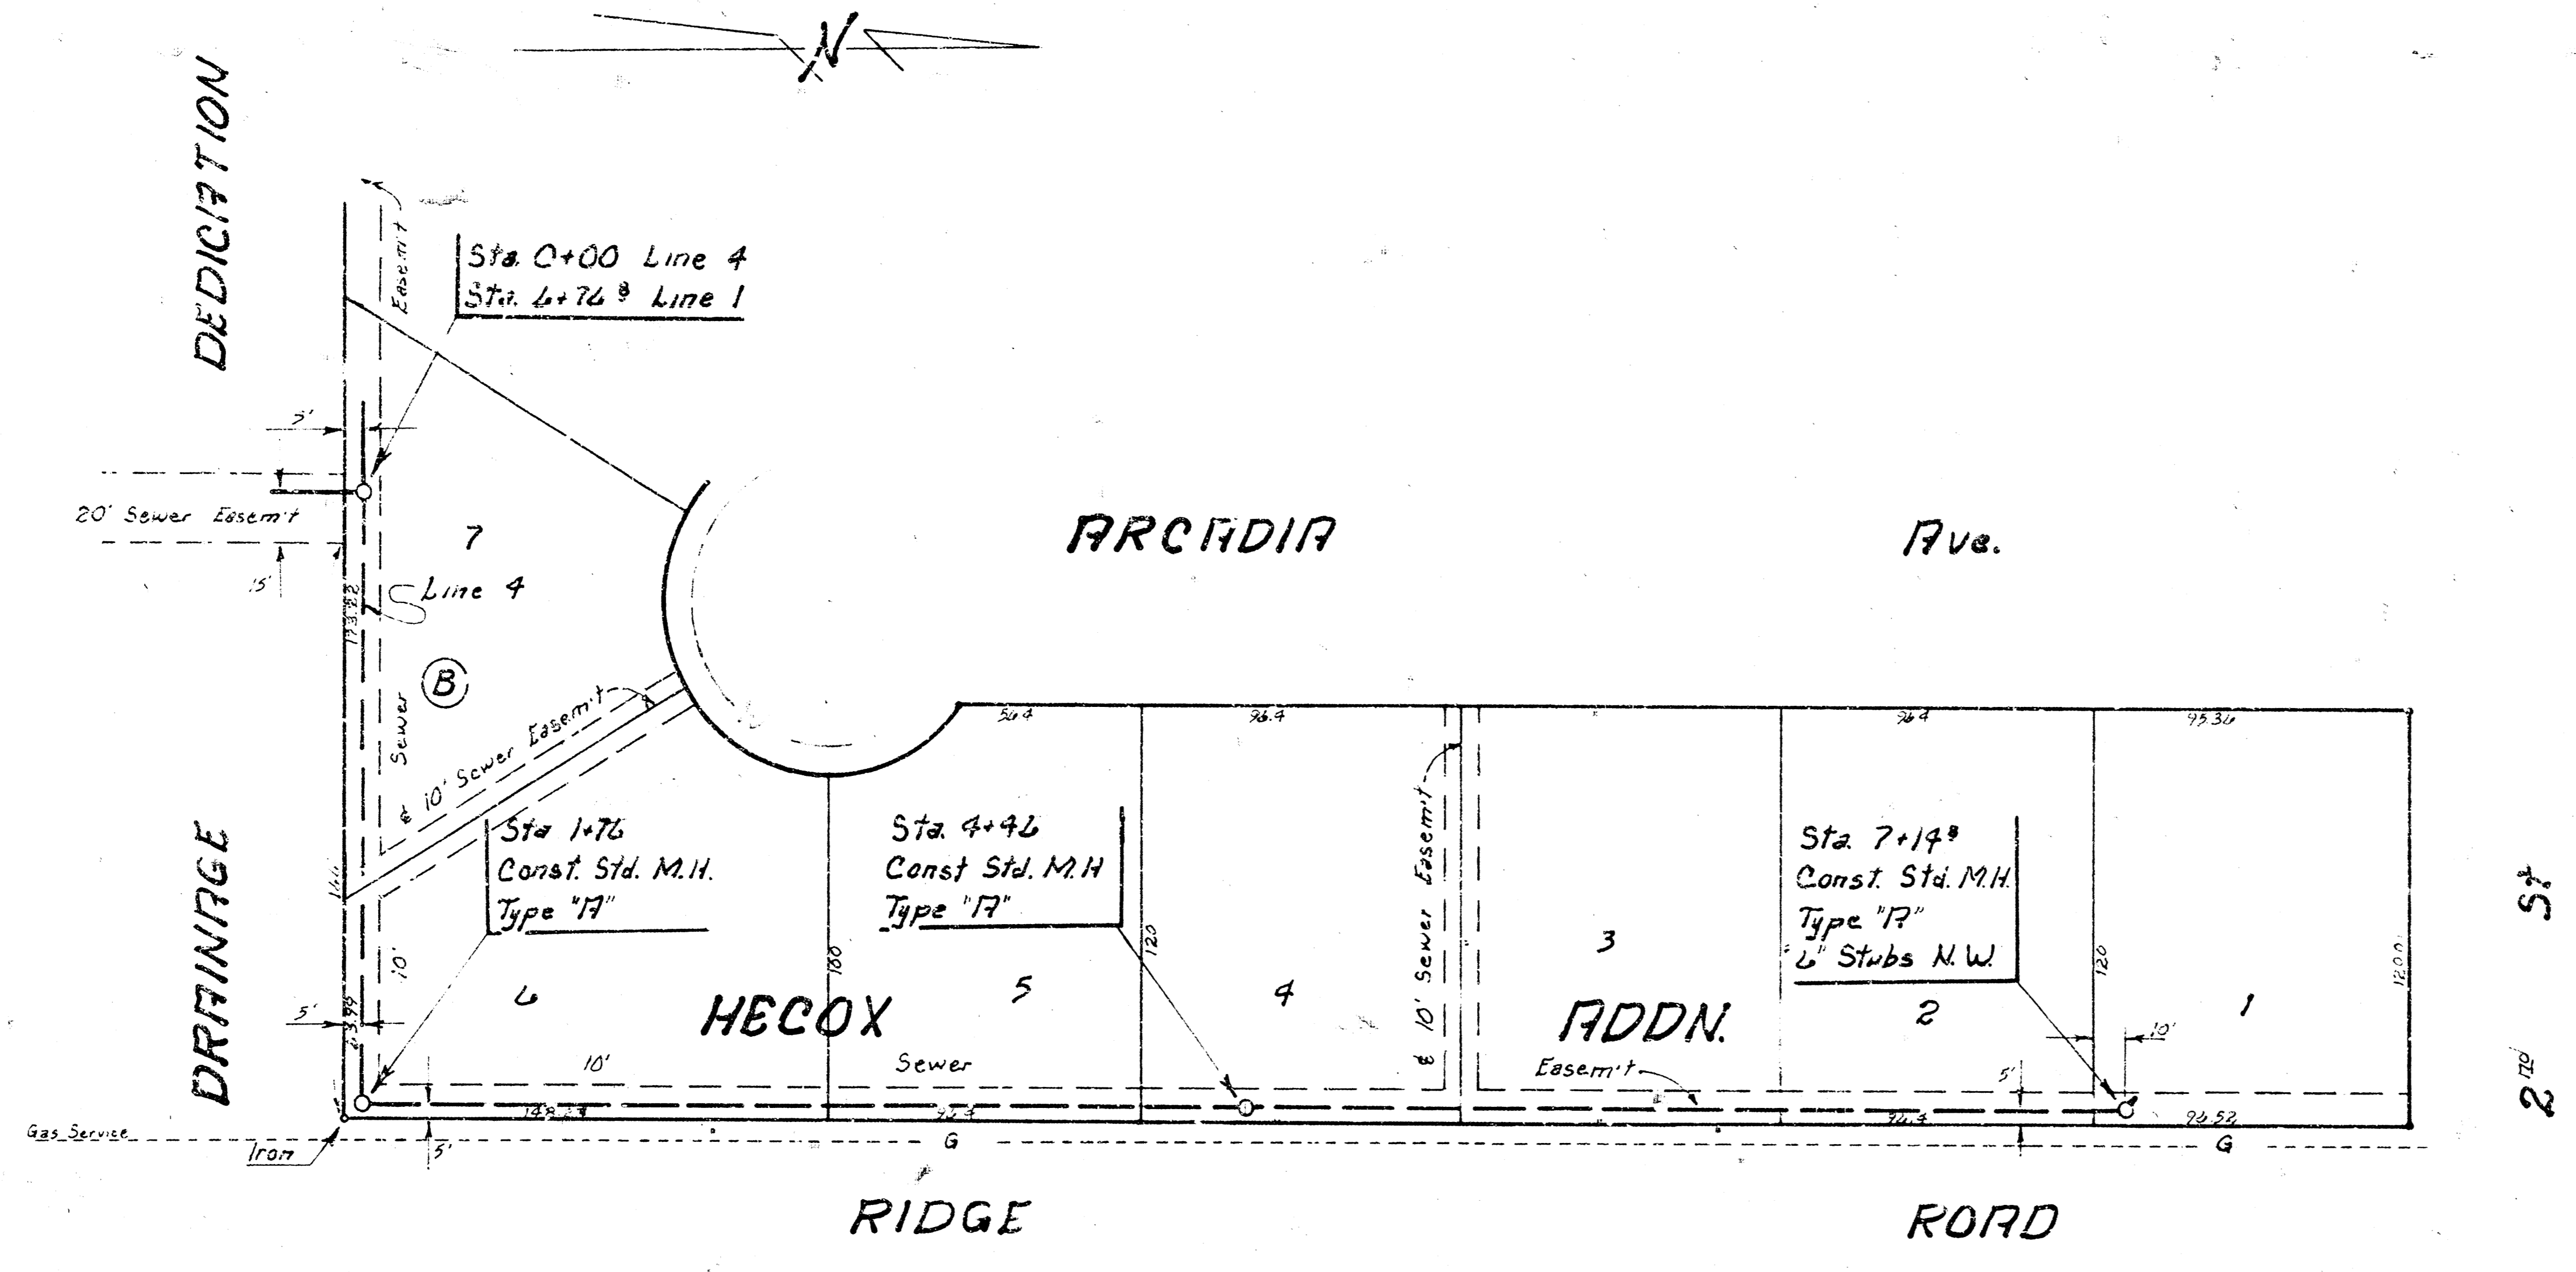

Scale:
 Plan: 1" = 40'
 Profile: 1" = 40'
 Vert.: 1" = 5'

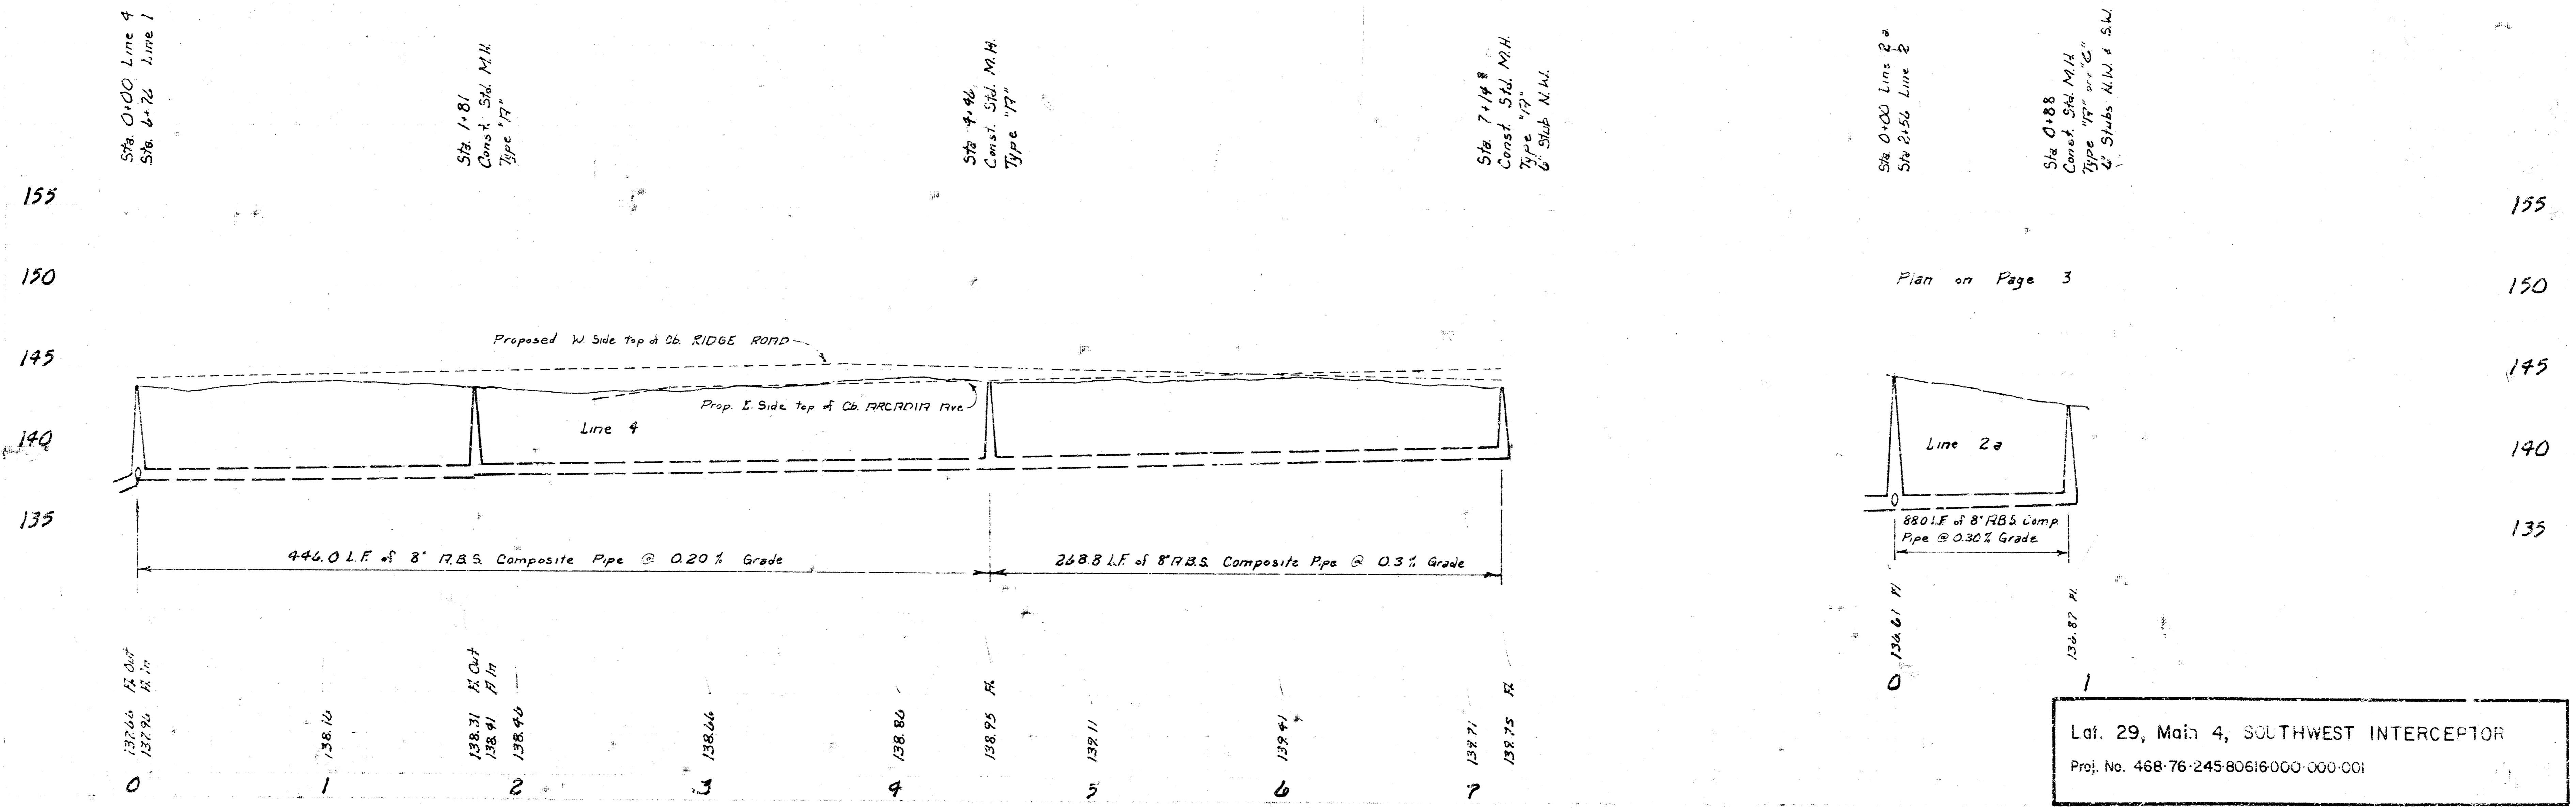

Lat. 29, Main 4, SOUTHWEST INTERCEPTOR
 Proj. No. 468-76-245 80616000-000-001