



B.M. 116.26 R.R. Spk. E. of R.D. N. Side Hyndrick 4 87'  
 W. E. of Hoover.  
 B.M. 117.64 SW. Cor. Conc. Back porch of House at NW.  
 Cor. of Meadowhaven 4 Taft.

Scale:  
 Plan - 1" = 40'  
 Profile - 1" = 40' H/O  
 1" = 5' Vert.

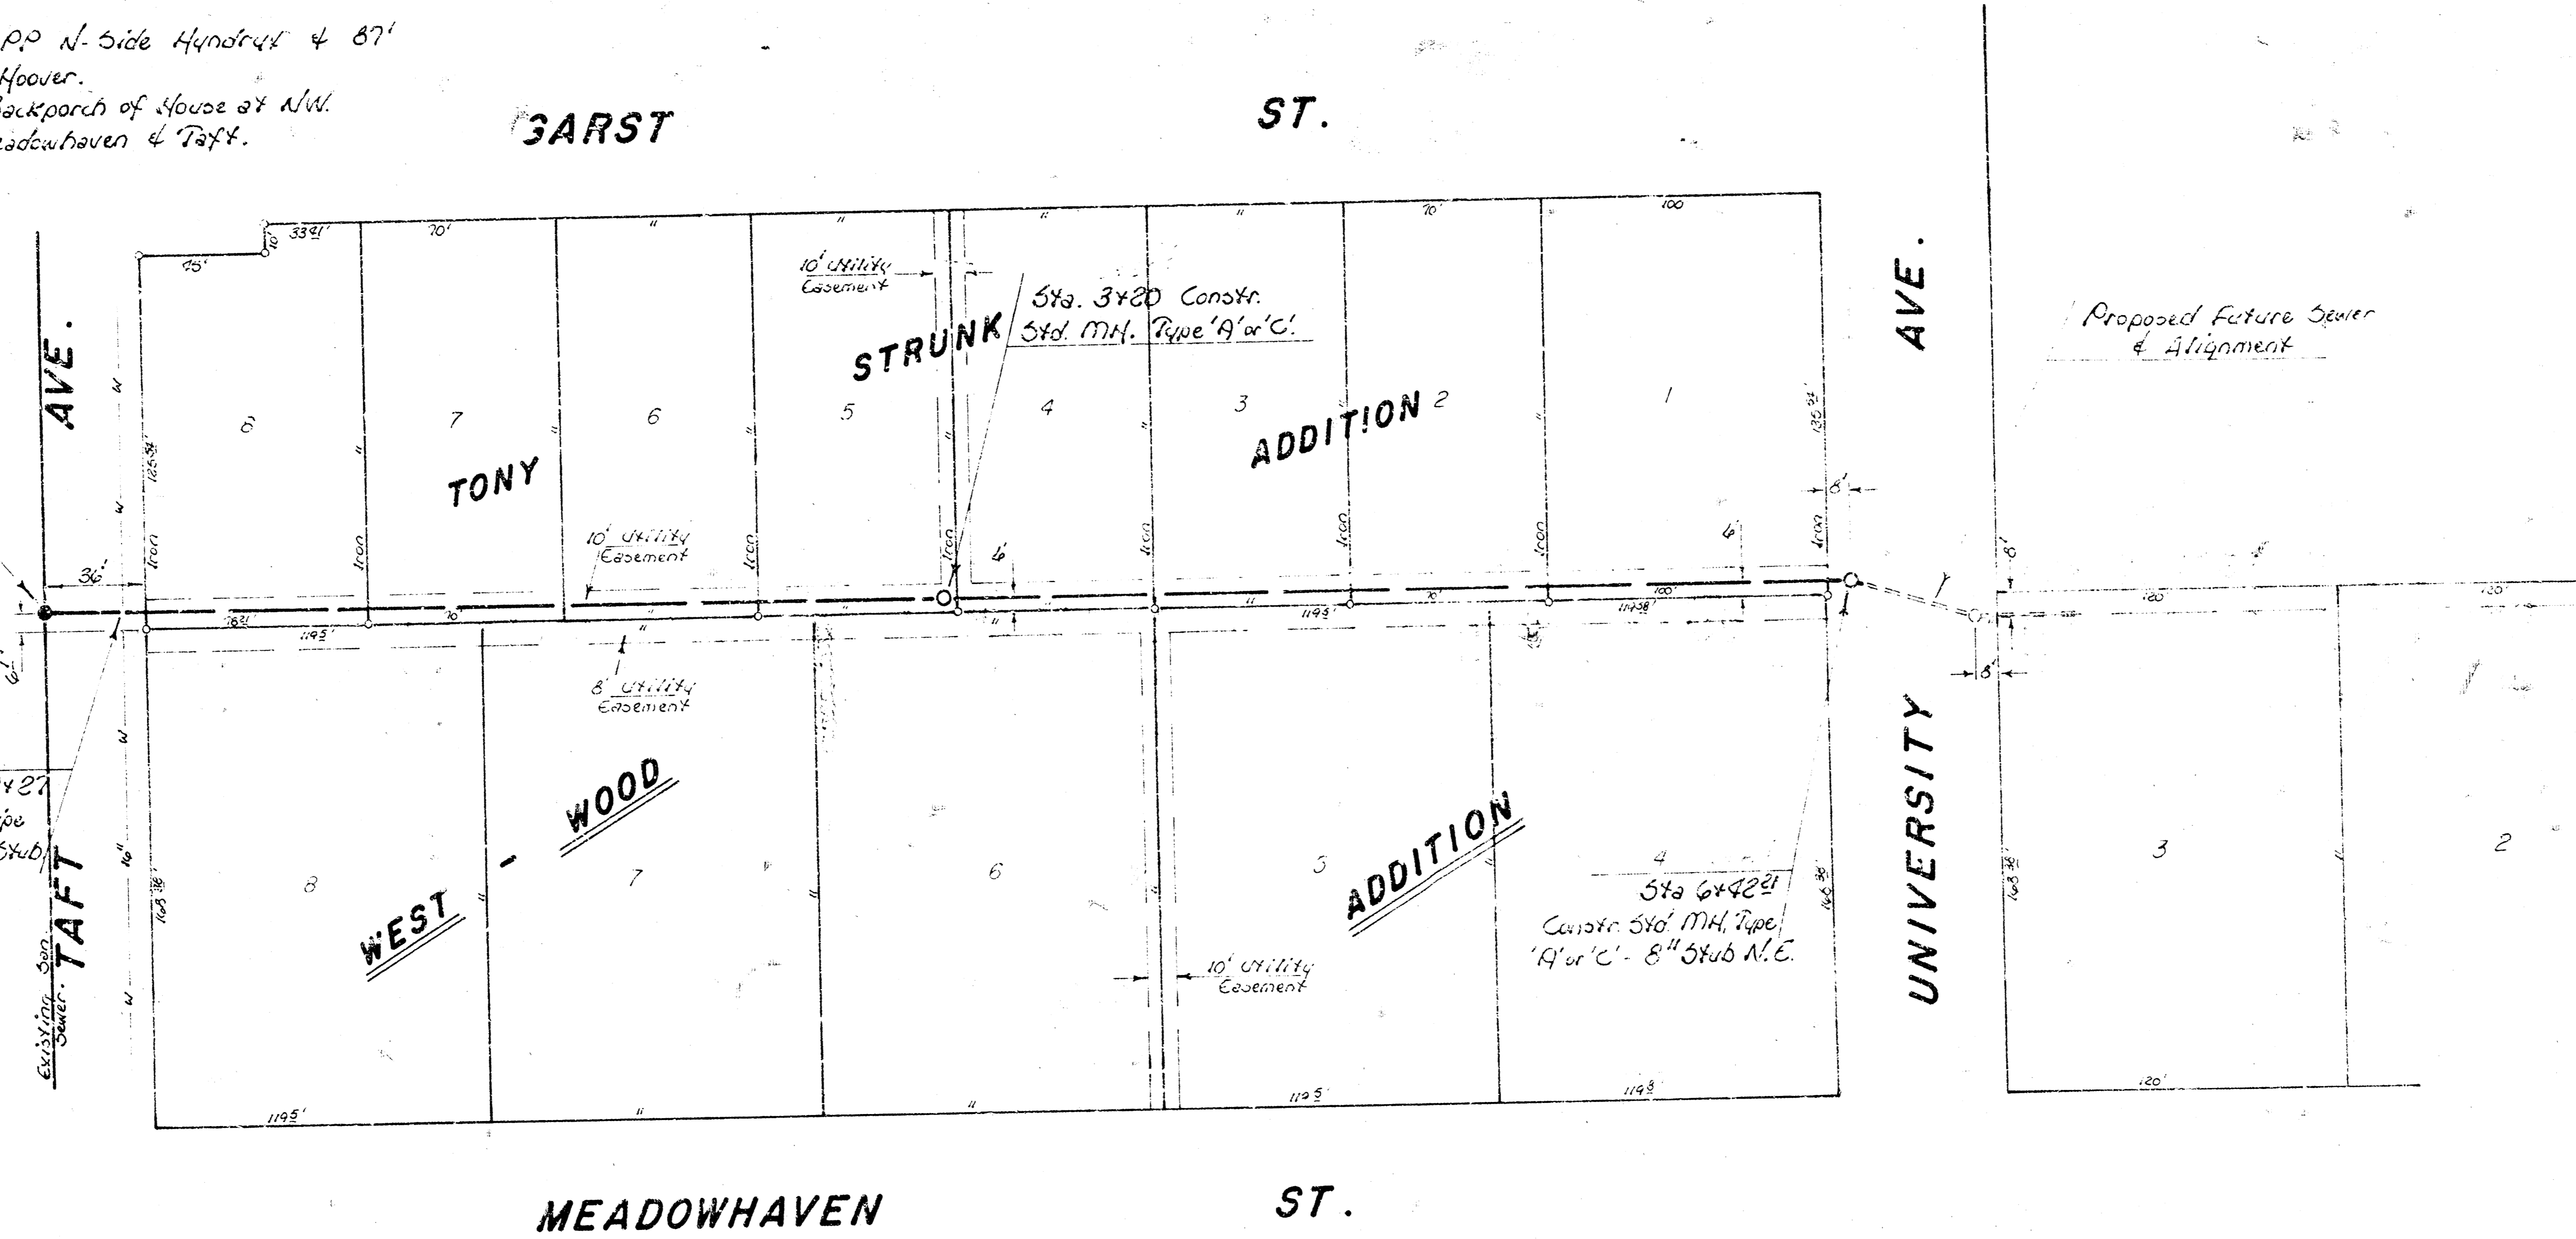

4/1/79  
 4/16/83  
 Composite  
 WBS/ven

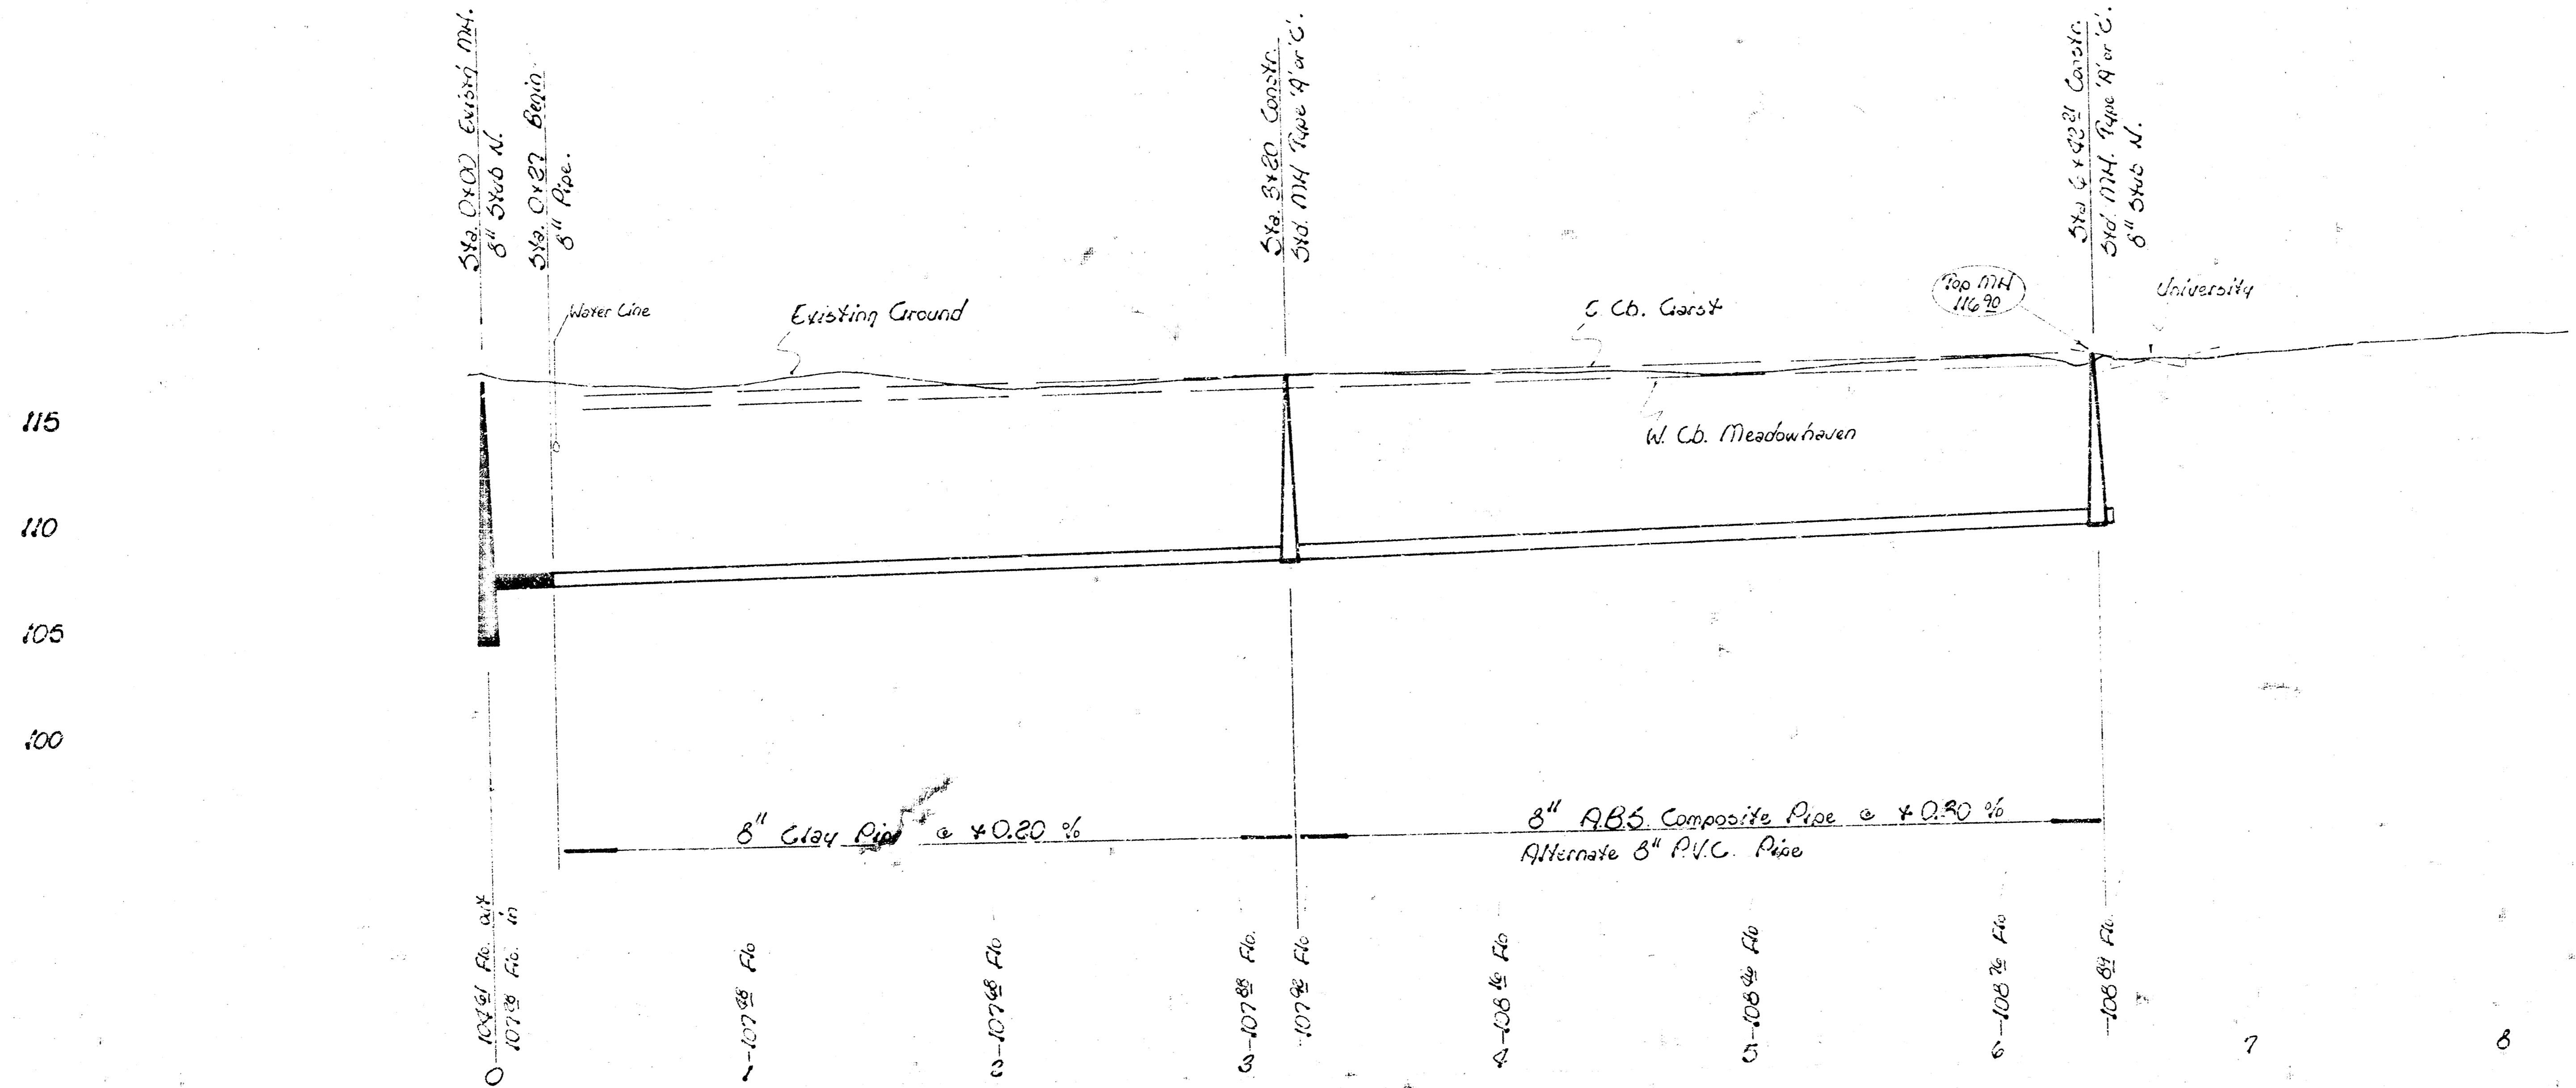

Lat. 31, Main 4, S.W. 1.  
 City of Wichita, KS.  
 R. W. Linn City Engineer  
 Project No. \_\_\_\_\_  
 468-76-245-80741-000-000-001  
 Date \_\_\_\_\_