


PROJECT NO.
468-76-245-80734-000-000-001

NOTE: EIGHT INCH P.V.C. PIPE SHALL BE ALSO AN APPROVED ALTERNATE PIPE ON THIS PROJECT.
ONLY ONE TYPE OF PIPE SHALL BE USED TO COMPLETE THE PROJECT.

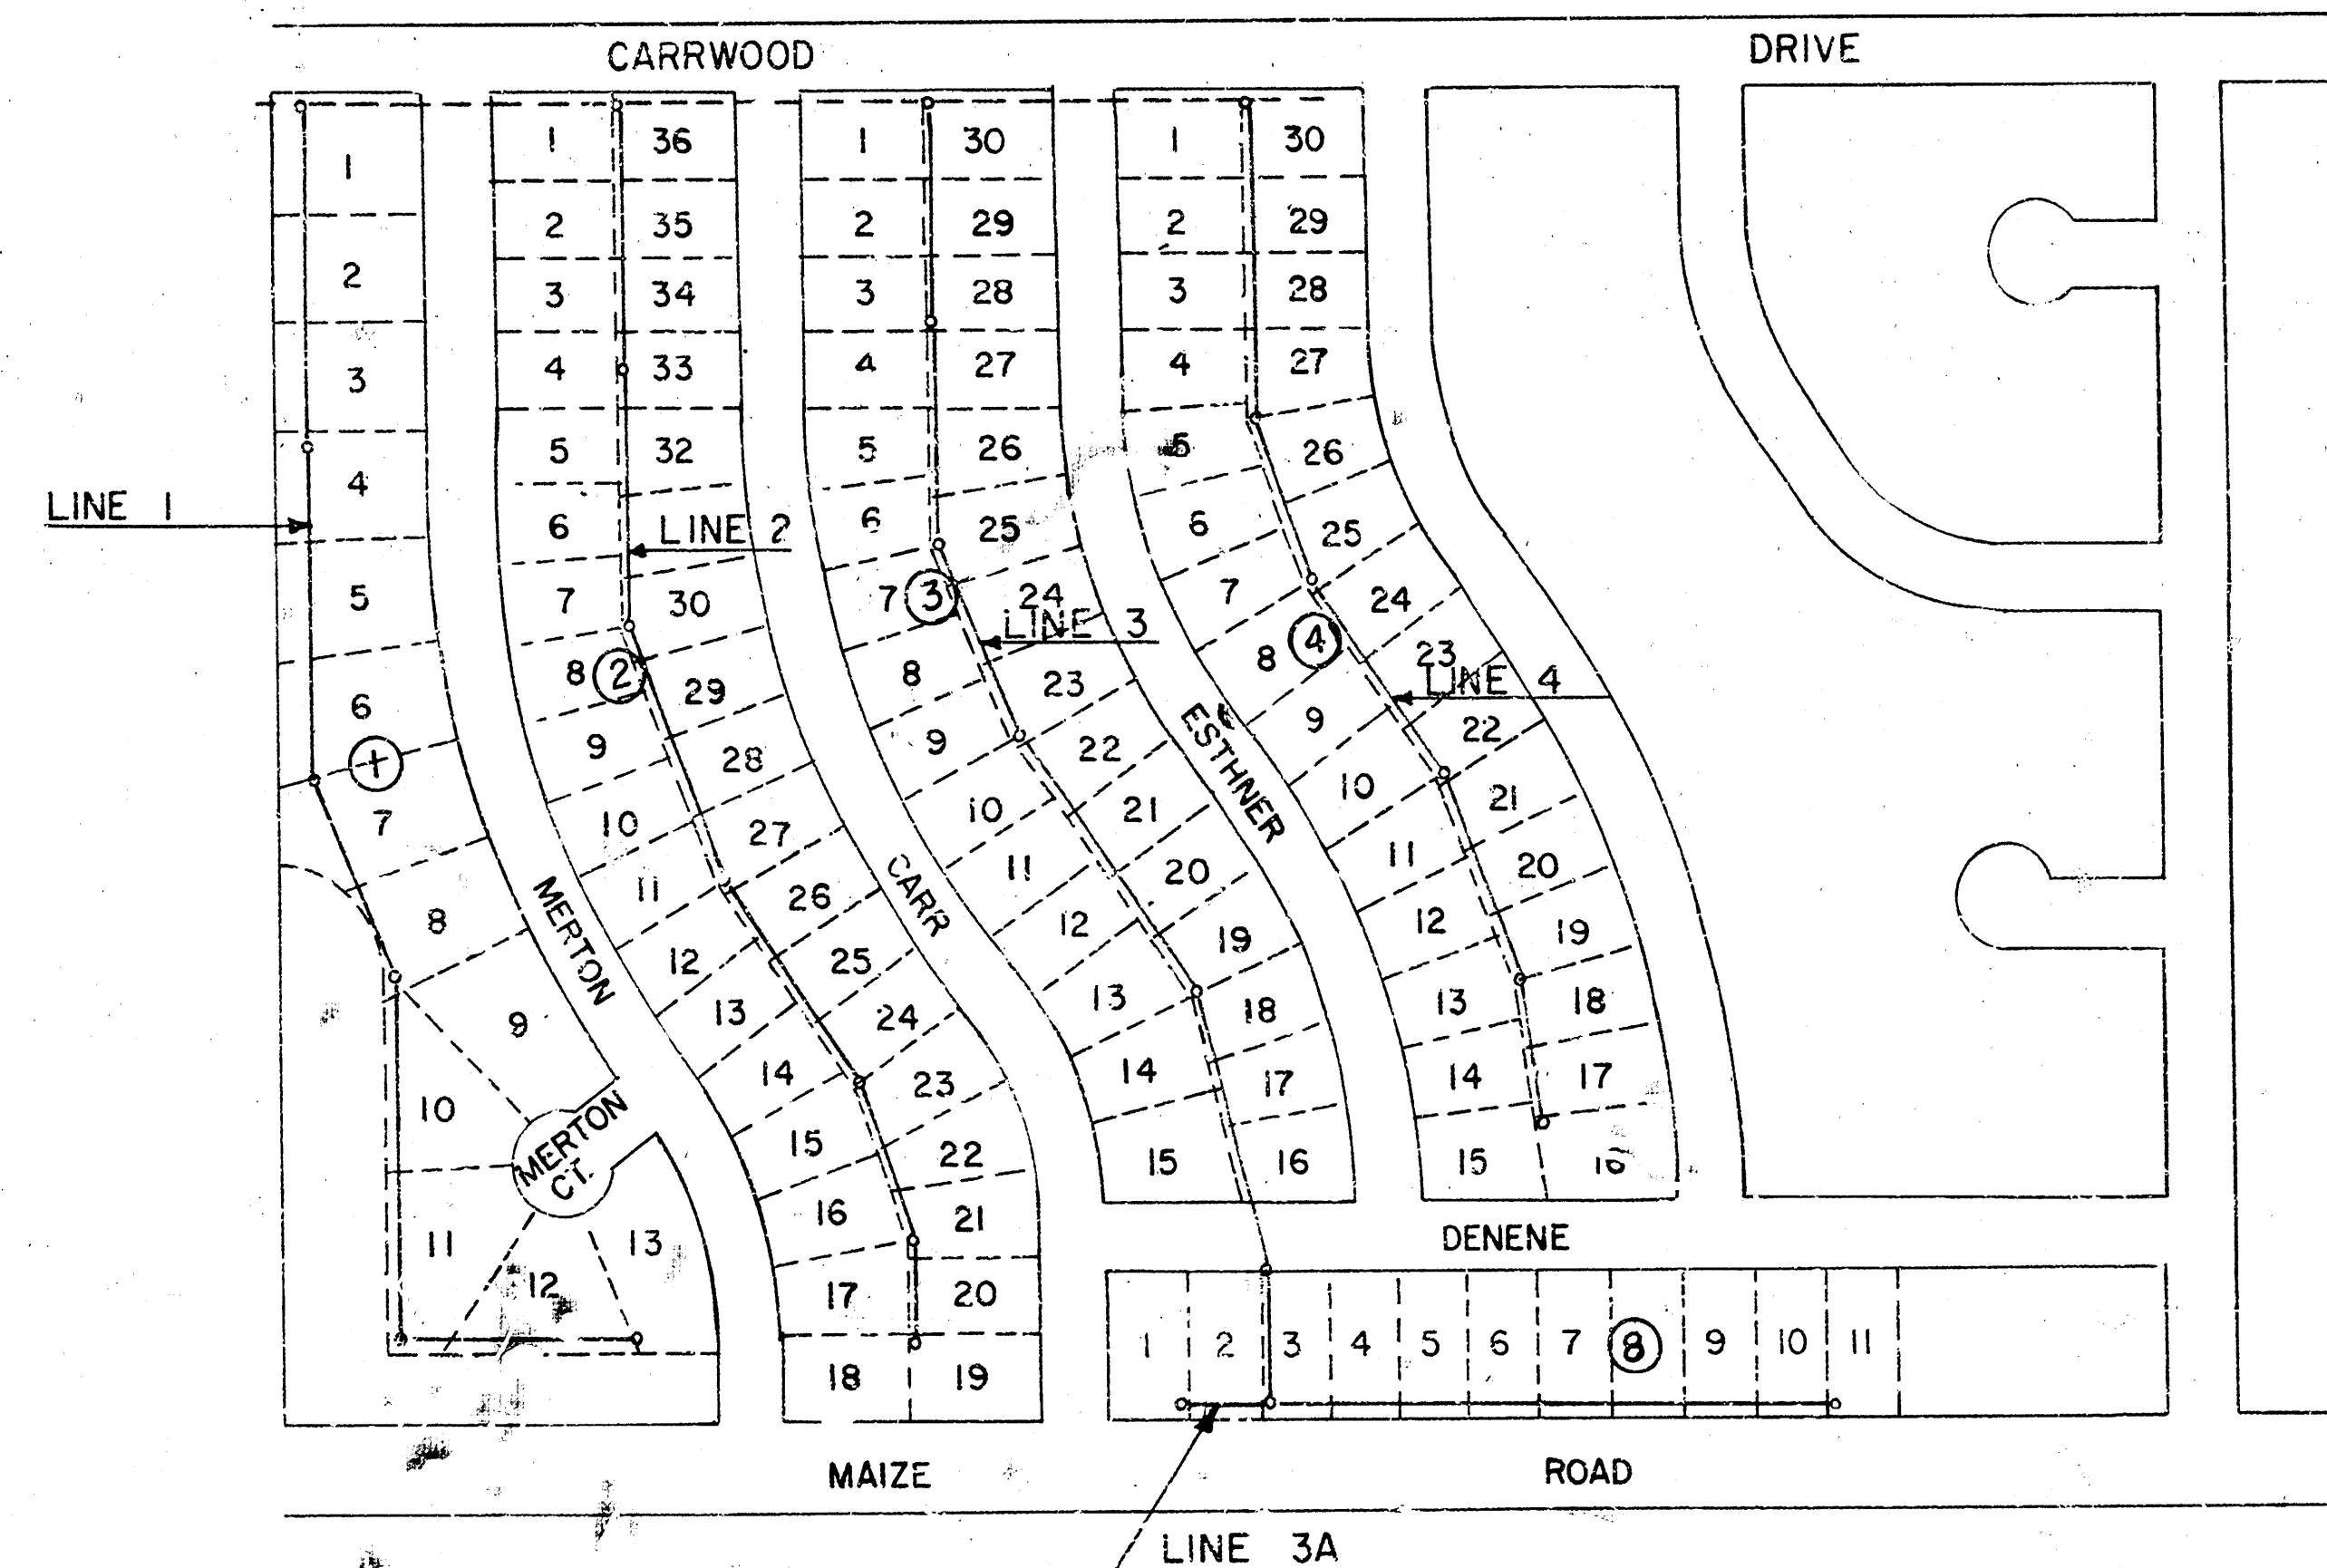

SHEET NO.	DESCRIPTION
1	TITLE SHEET
2-4	PLAN & PROFILE



Kenneth H. Bingham 4/18/79



