


Scale: 1"=20' Horizontal,
1"=4' Vertical.

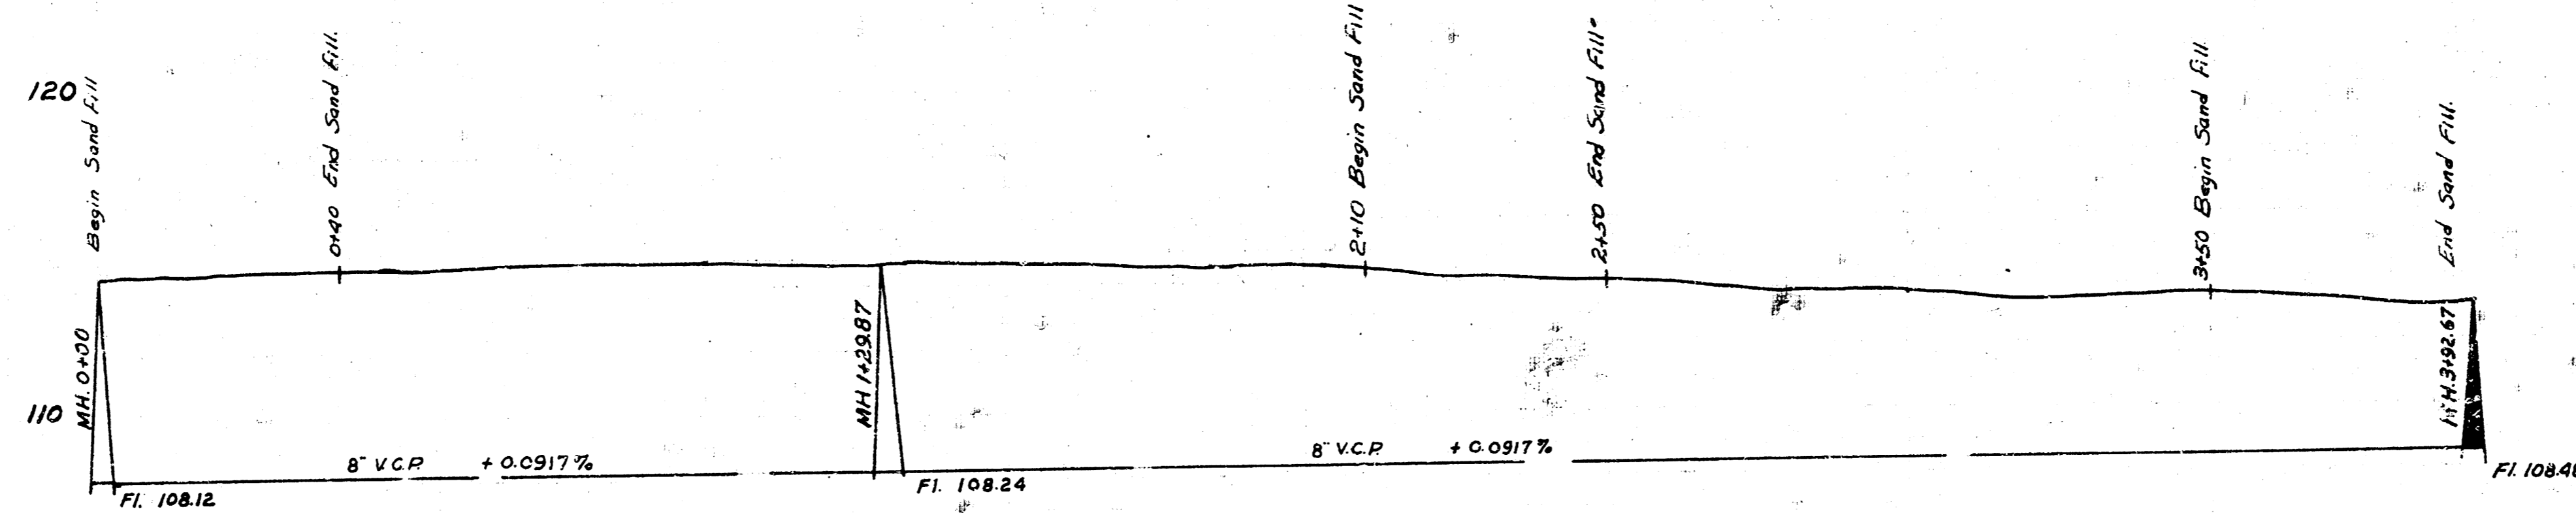

RELOCATION of DIST 7 SS#12
County Hospital Area
Private Job
City of Wichita, Kansas
L. K. White City Engineer
1951

