


NOTE: ANY SEWER DICH WITH LESS THAN 30" OF COVER IS TO BE CONCRETE EXPOSED.




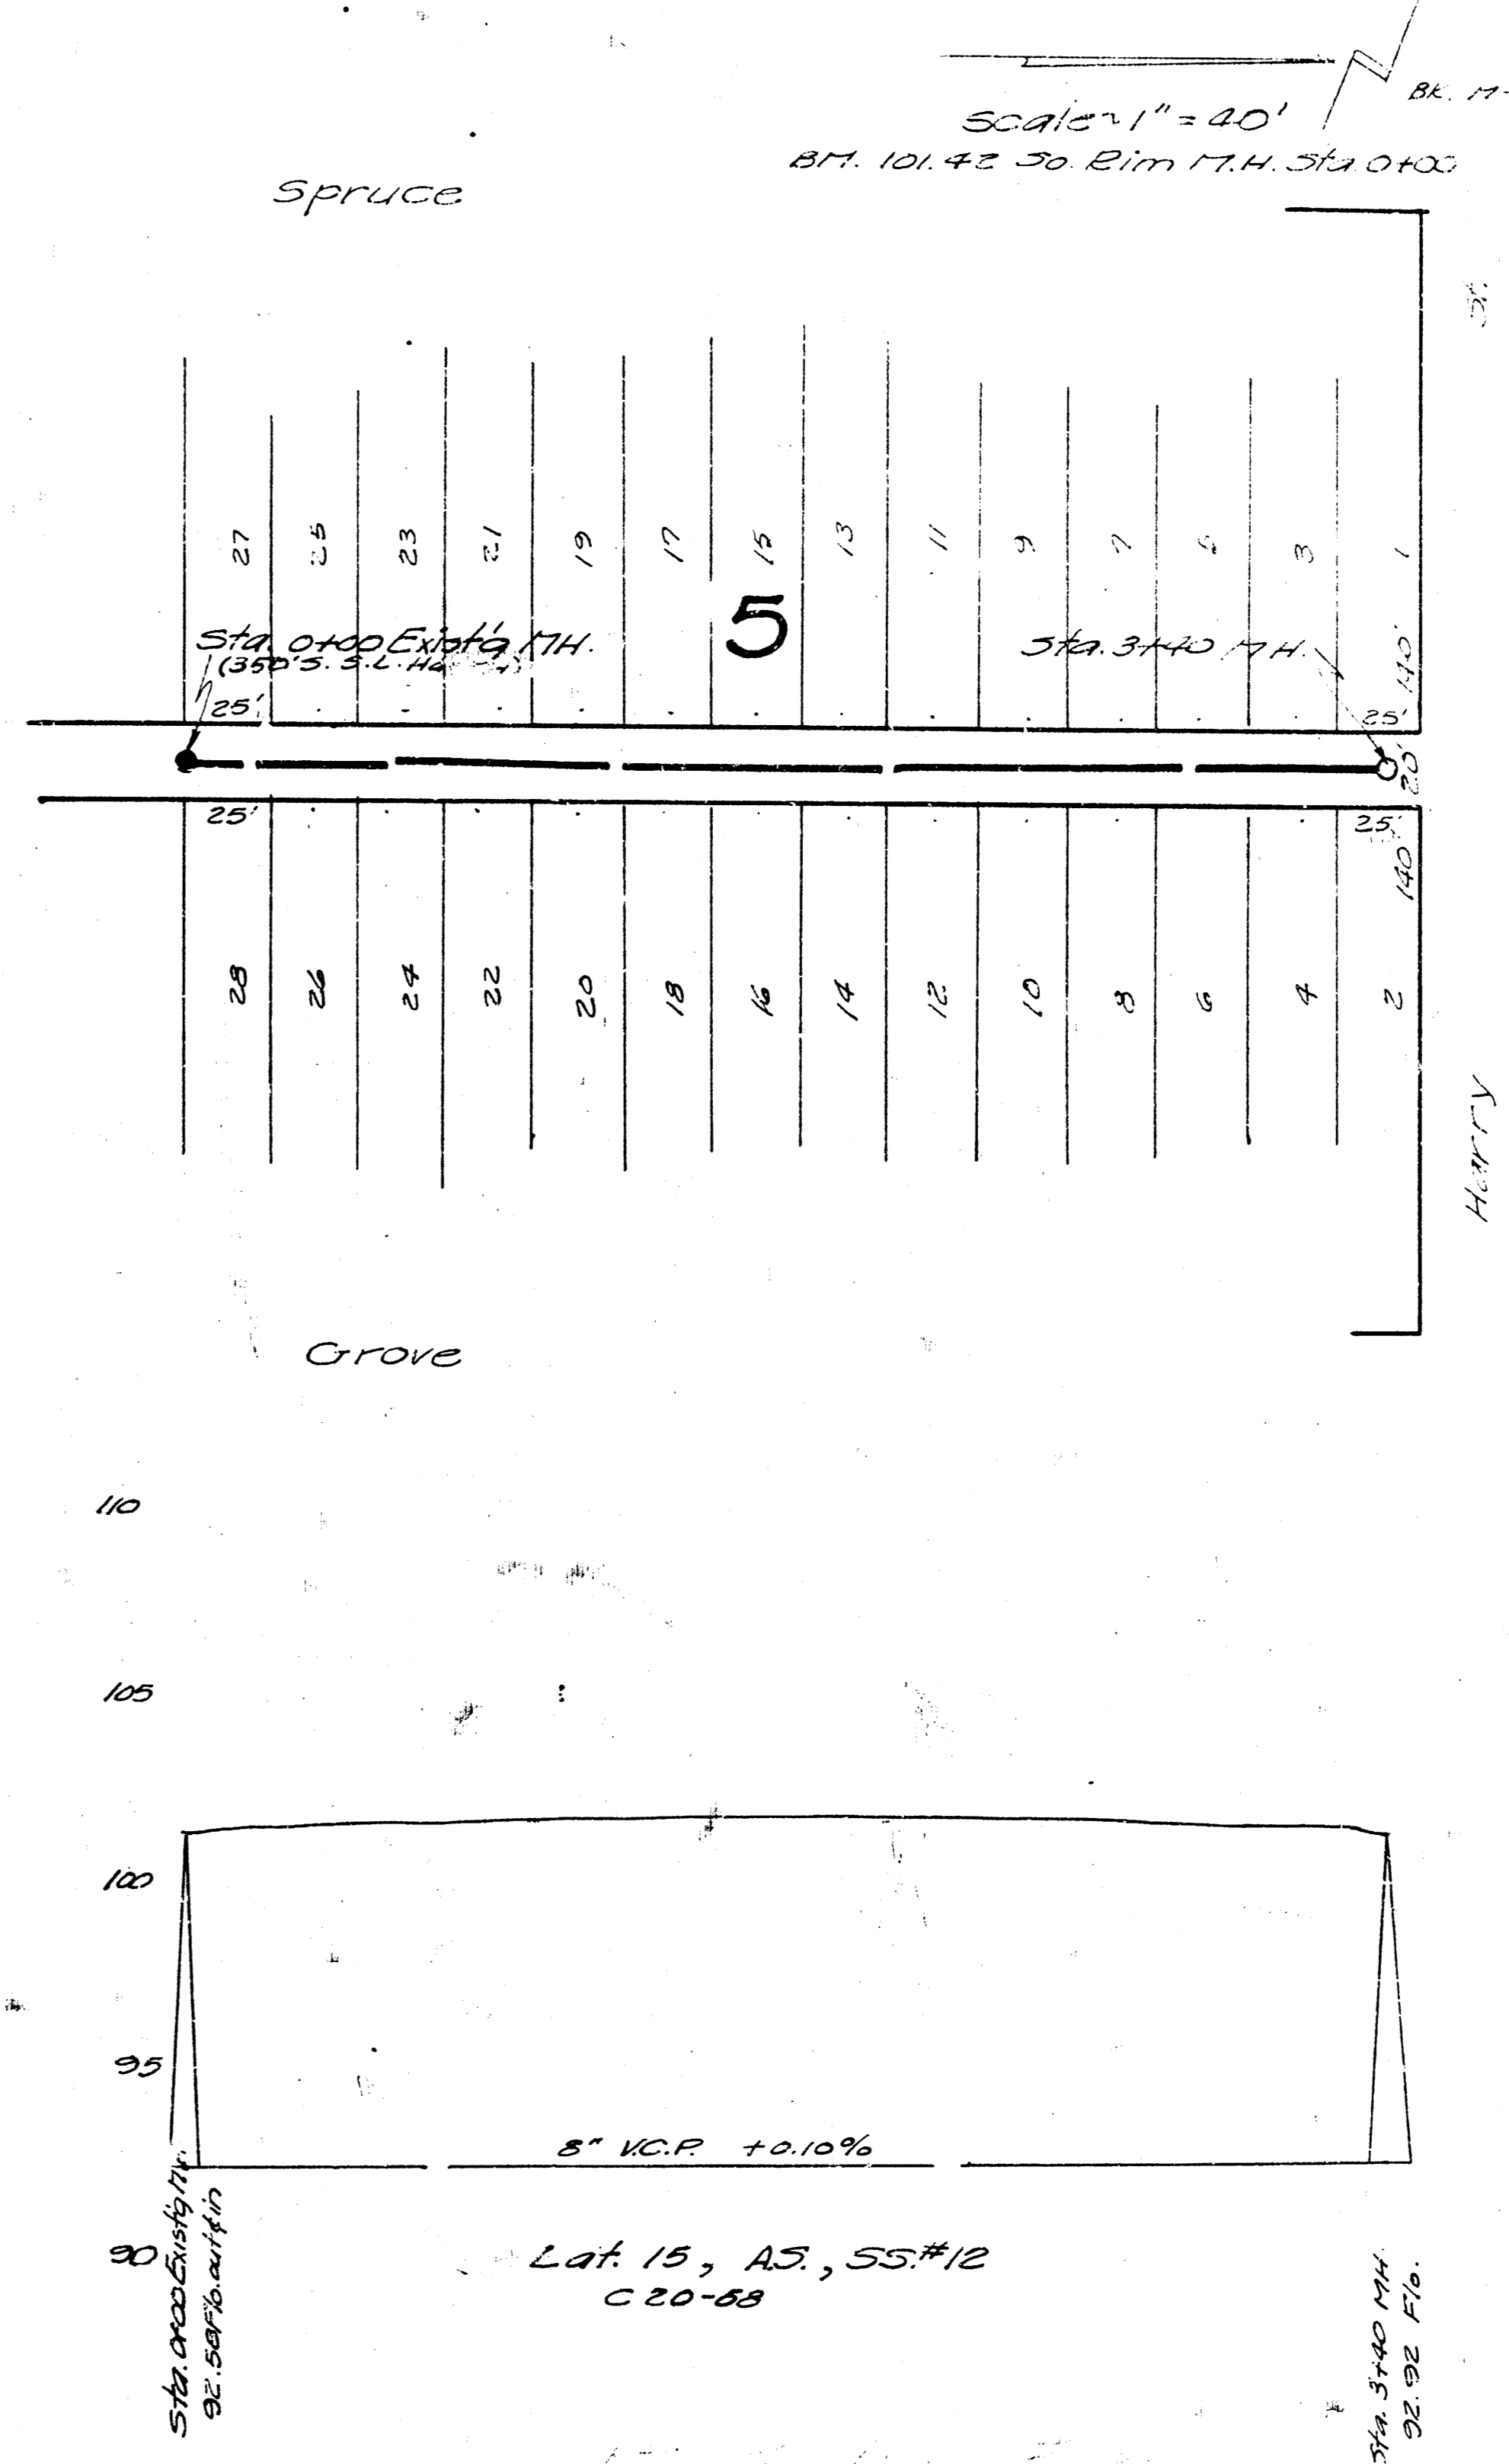