








Date 2-18-59
 Drawn by M.C.O.
 Checked by J.W.M.
 37-55-14W.M.S.

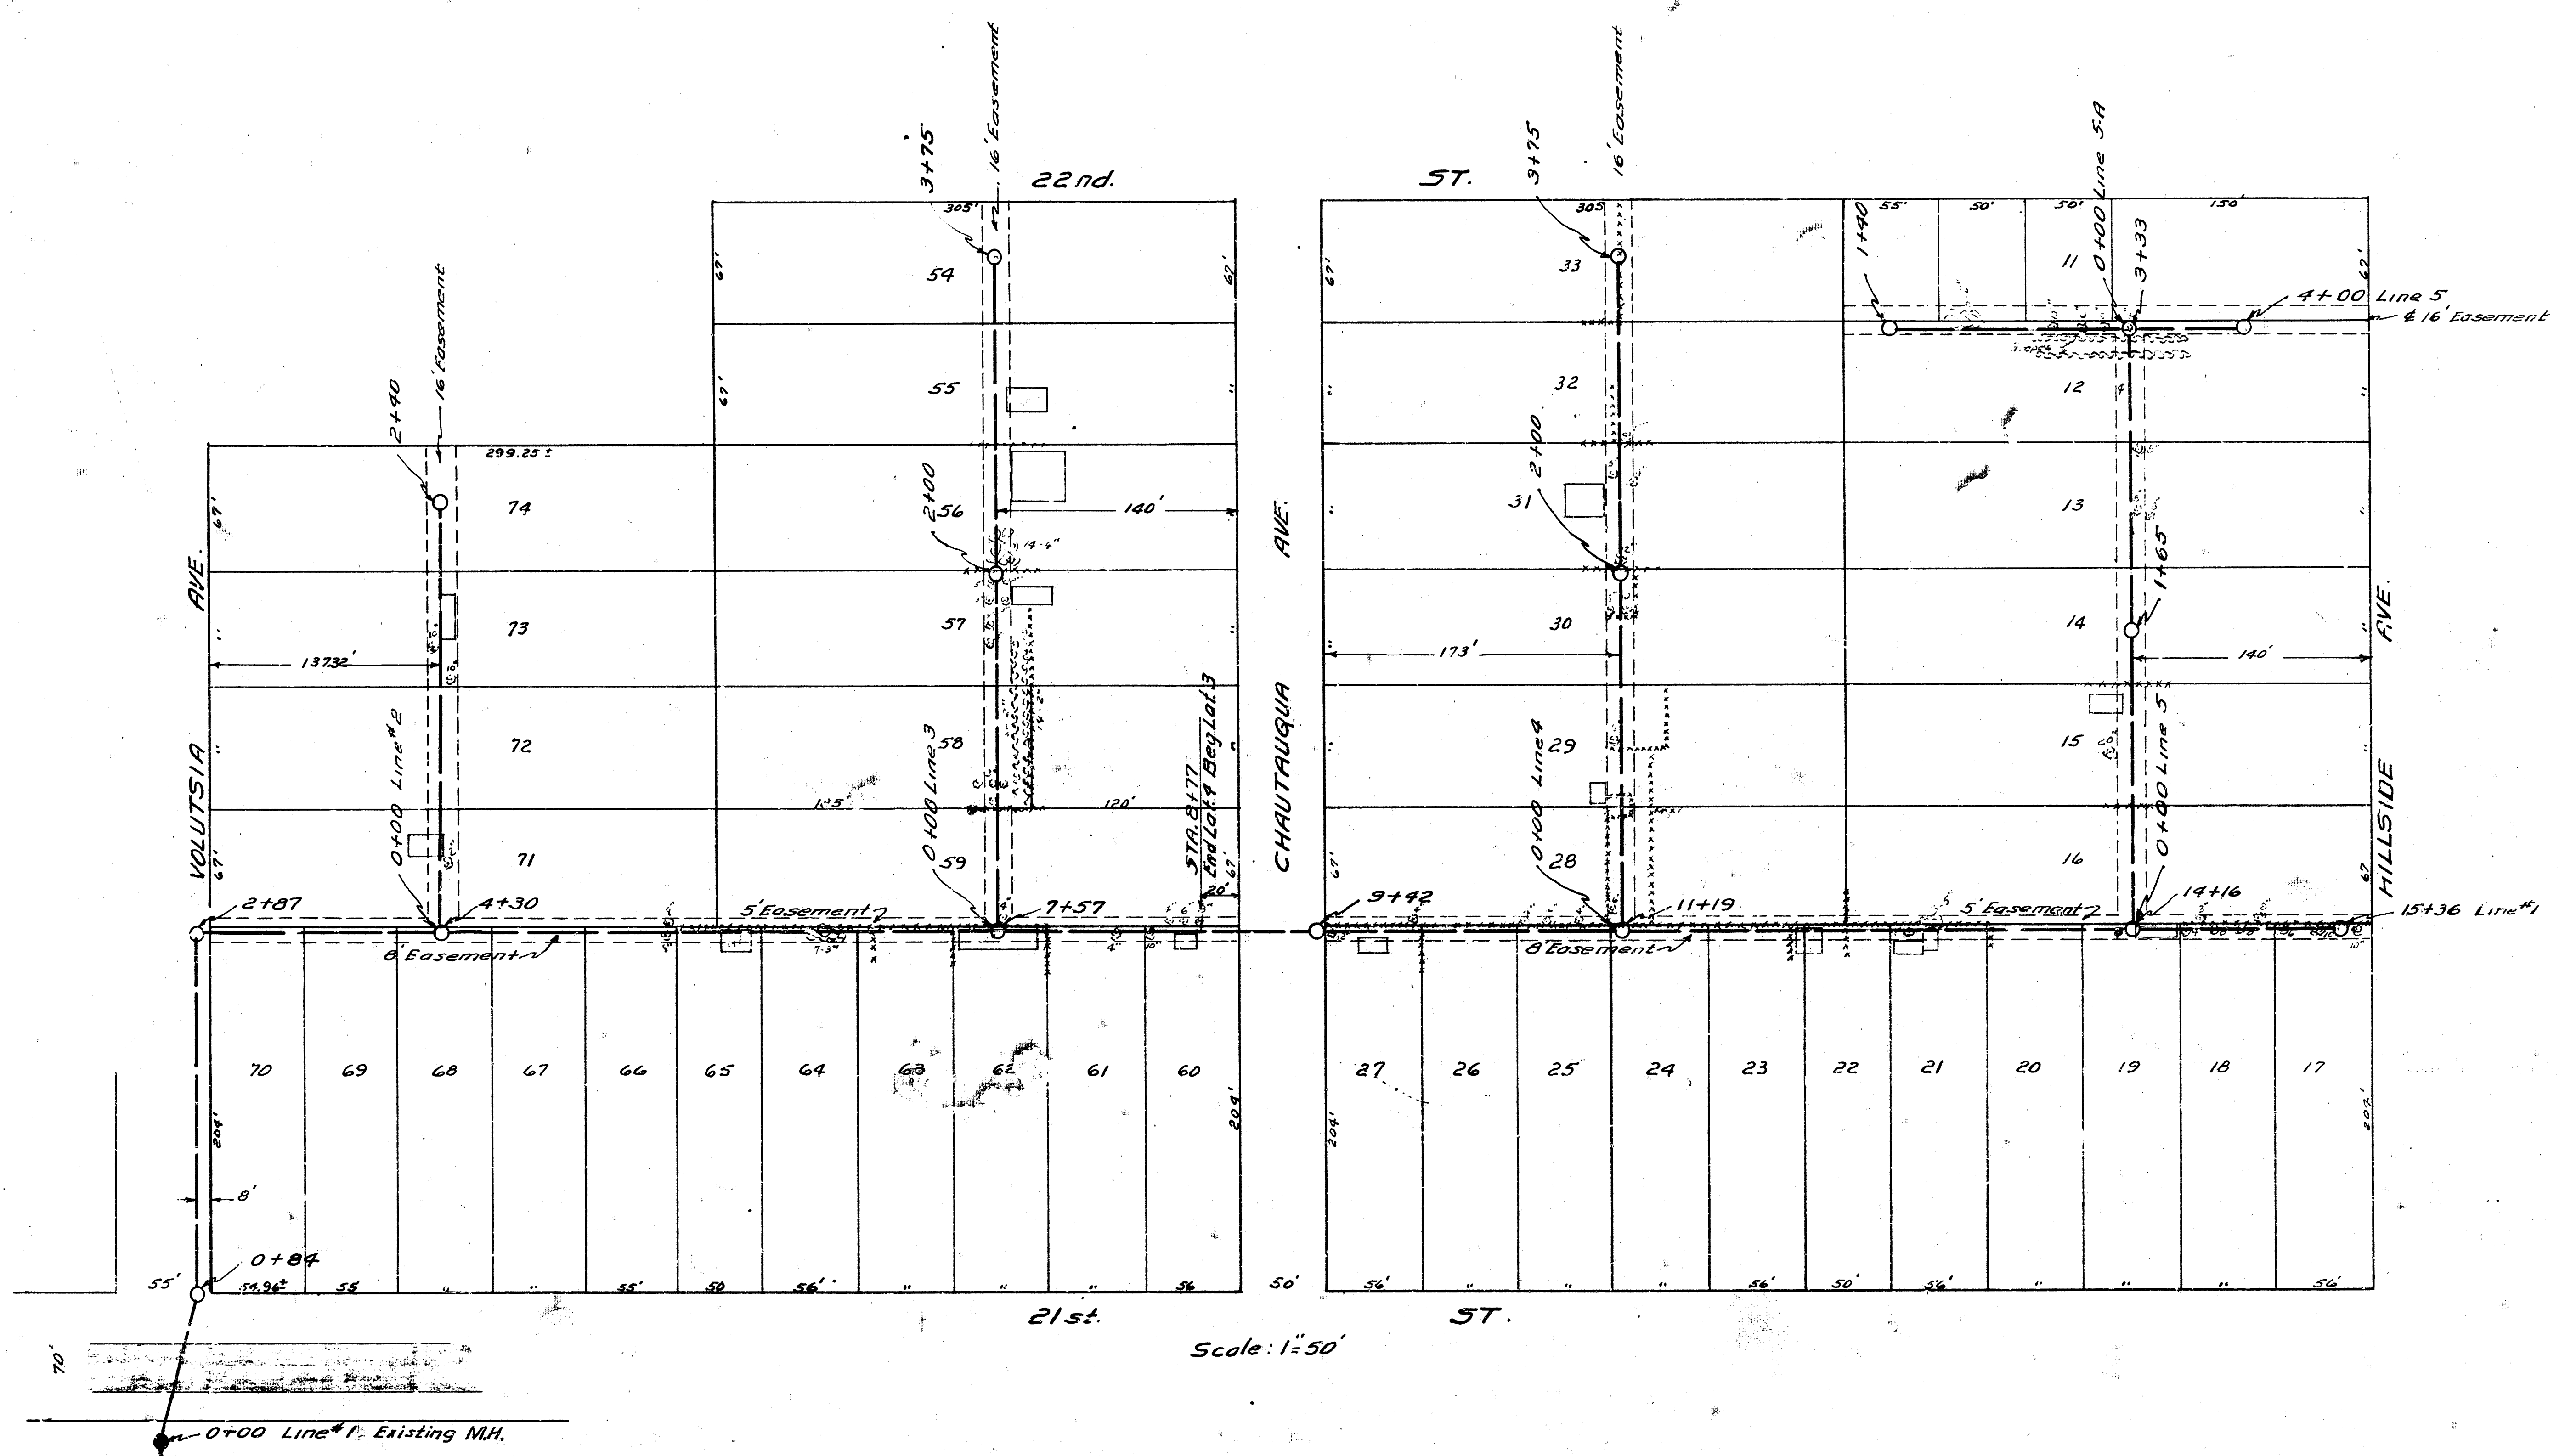

LAT. 4 DIST. 13 S.S. 12
 CITY OF WICHITA KANSAS
 B.E. SMITH CITY ENGINEER
 Proj. No. C-22-60

LAT. 3 DIST. 13 S.S. 12
 CITY OF WICHITA KANSAS
 B.E. SMITH CITY ENGINEER
 Proj. No. C-22-45

Date 2-18-54
 Drawn by McClain
 Checked by J. H. Smith
 228-4484 - H.S. - J.H.K. M.C.

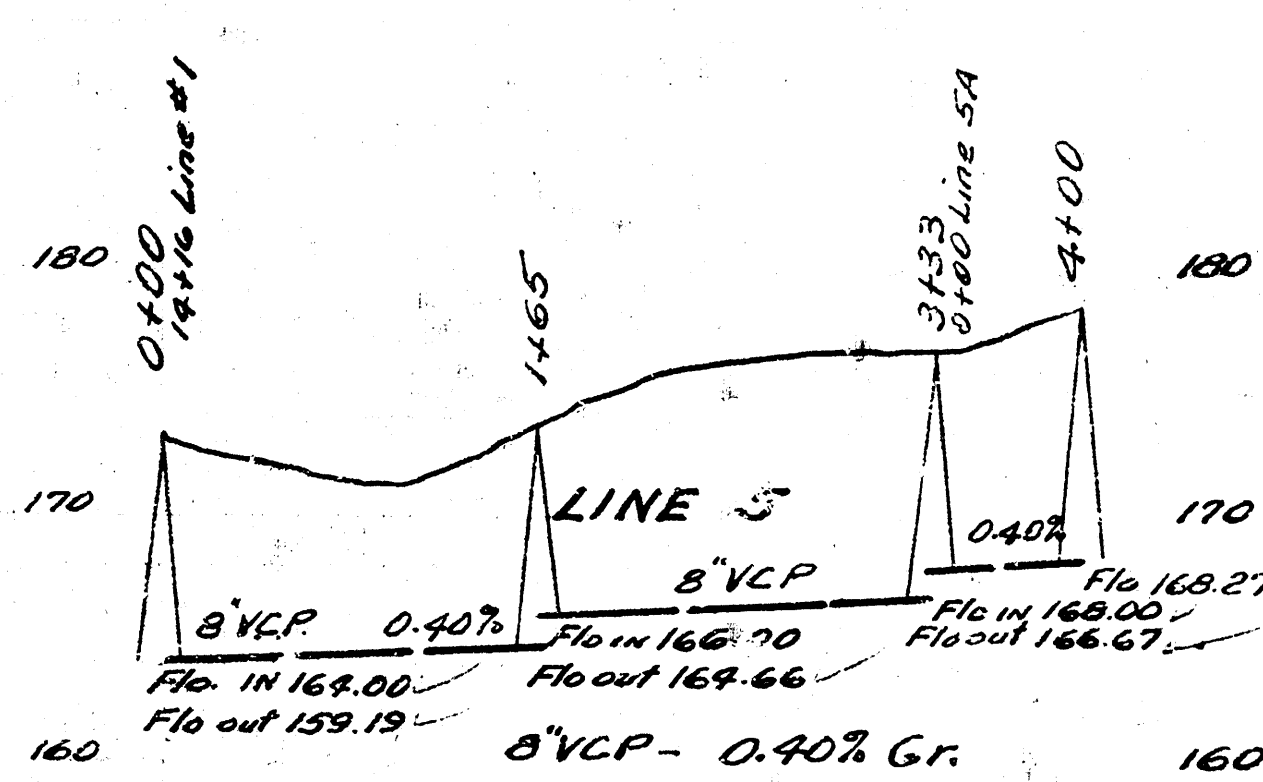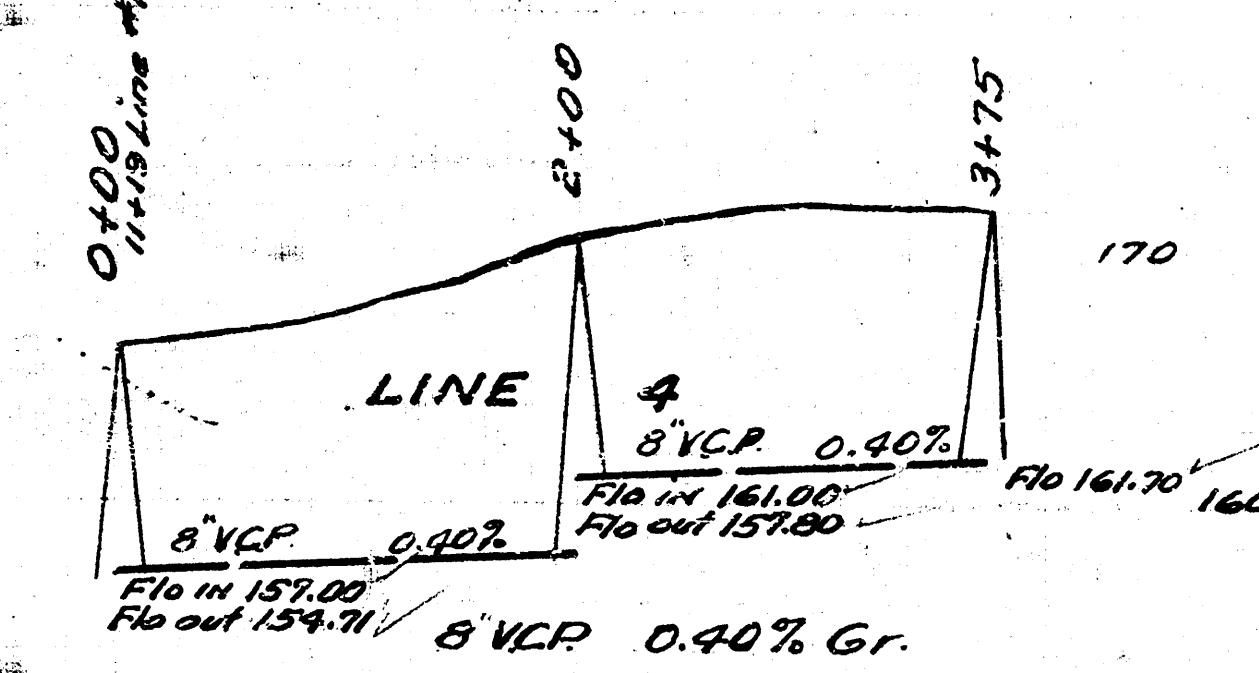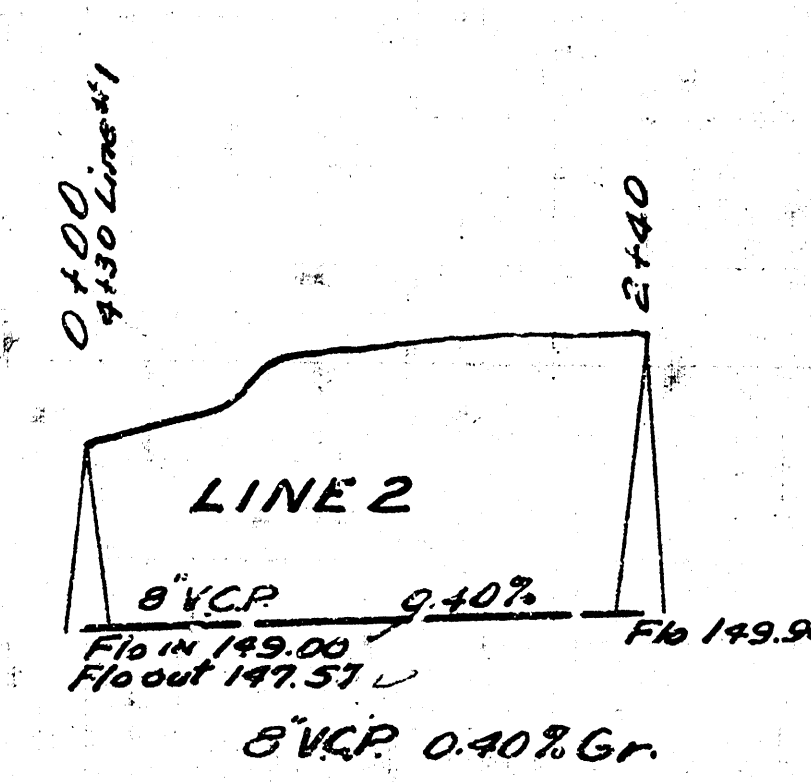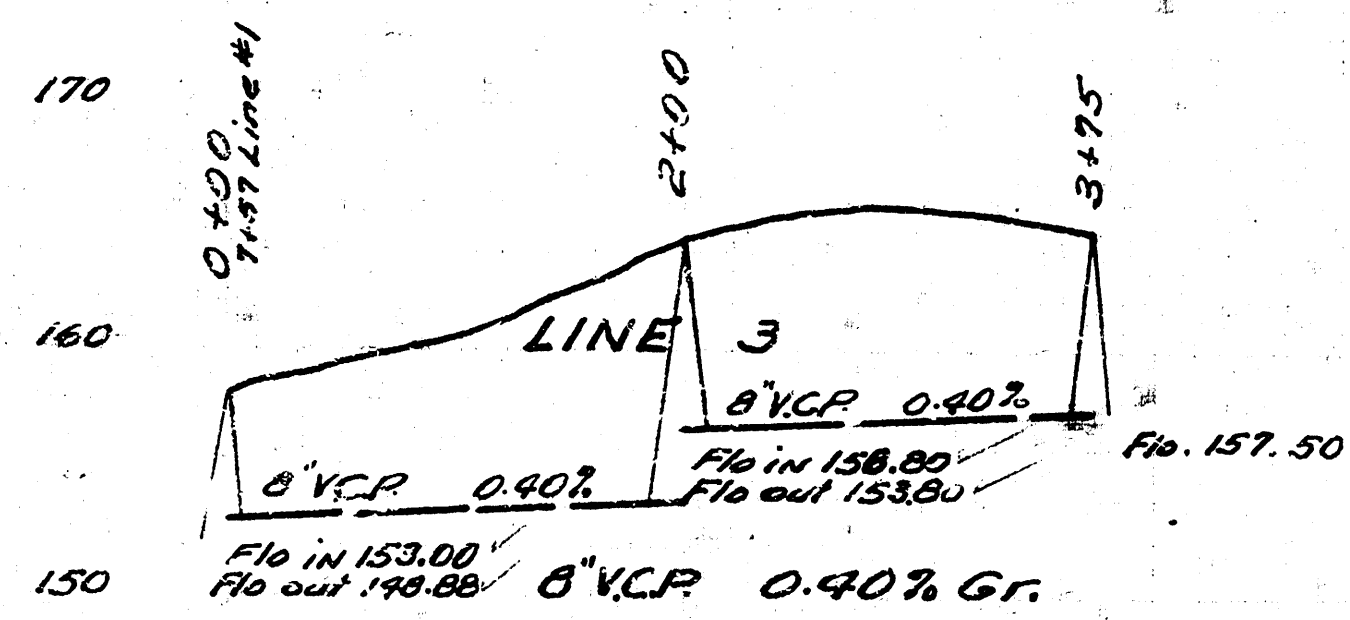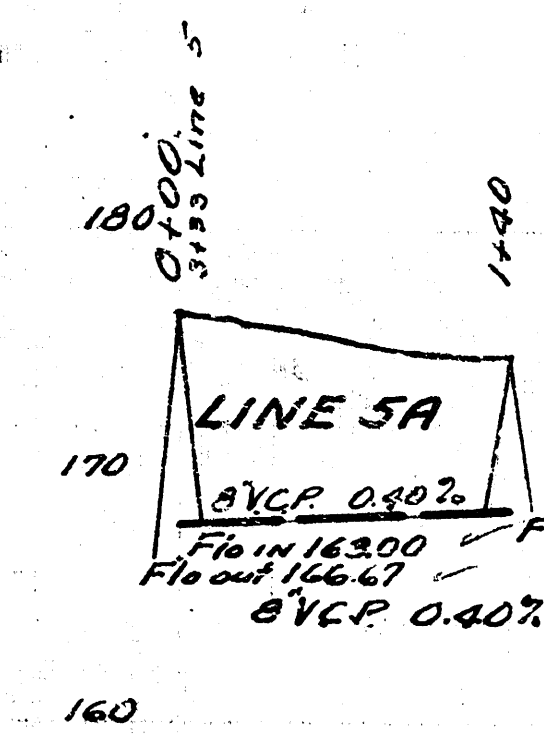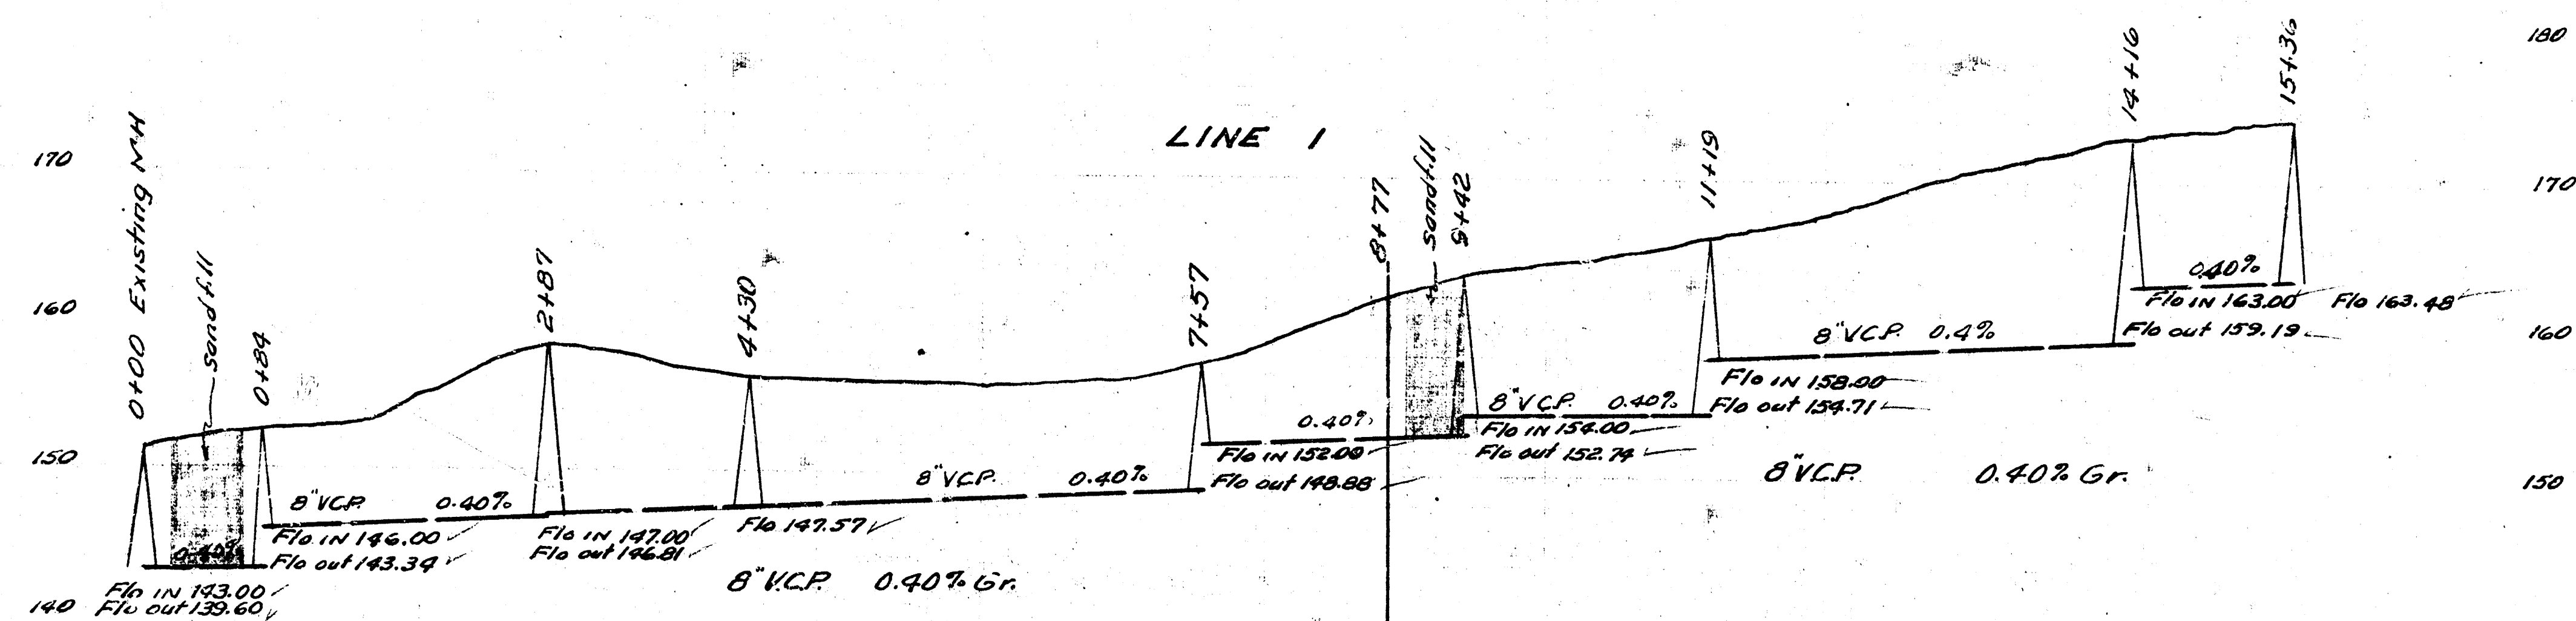

LAT. 4 DIST. 13 S.S. 12
 CITY OF WICHITA KANSAS
 B.F. SMITH CITY ENGINEER
 Proj. No. C-22-60

LAT. 3 DIST. 13 S.S. 12
 CITY OF WICHITA KANSAS
 B.F. SMITH CITY ENGINEER
 Proj. No. C-22-45