


LAT. 1 DIST. T. S.S. #12  
WICHITA, KANSAS

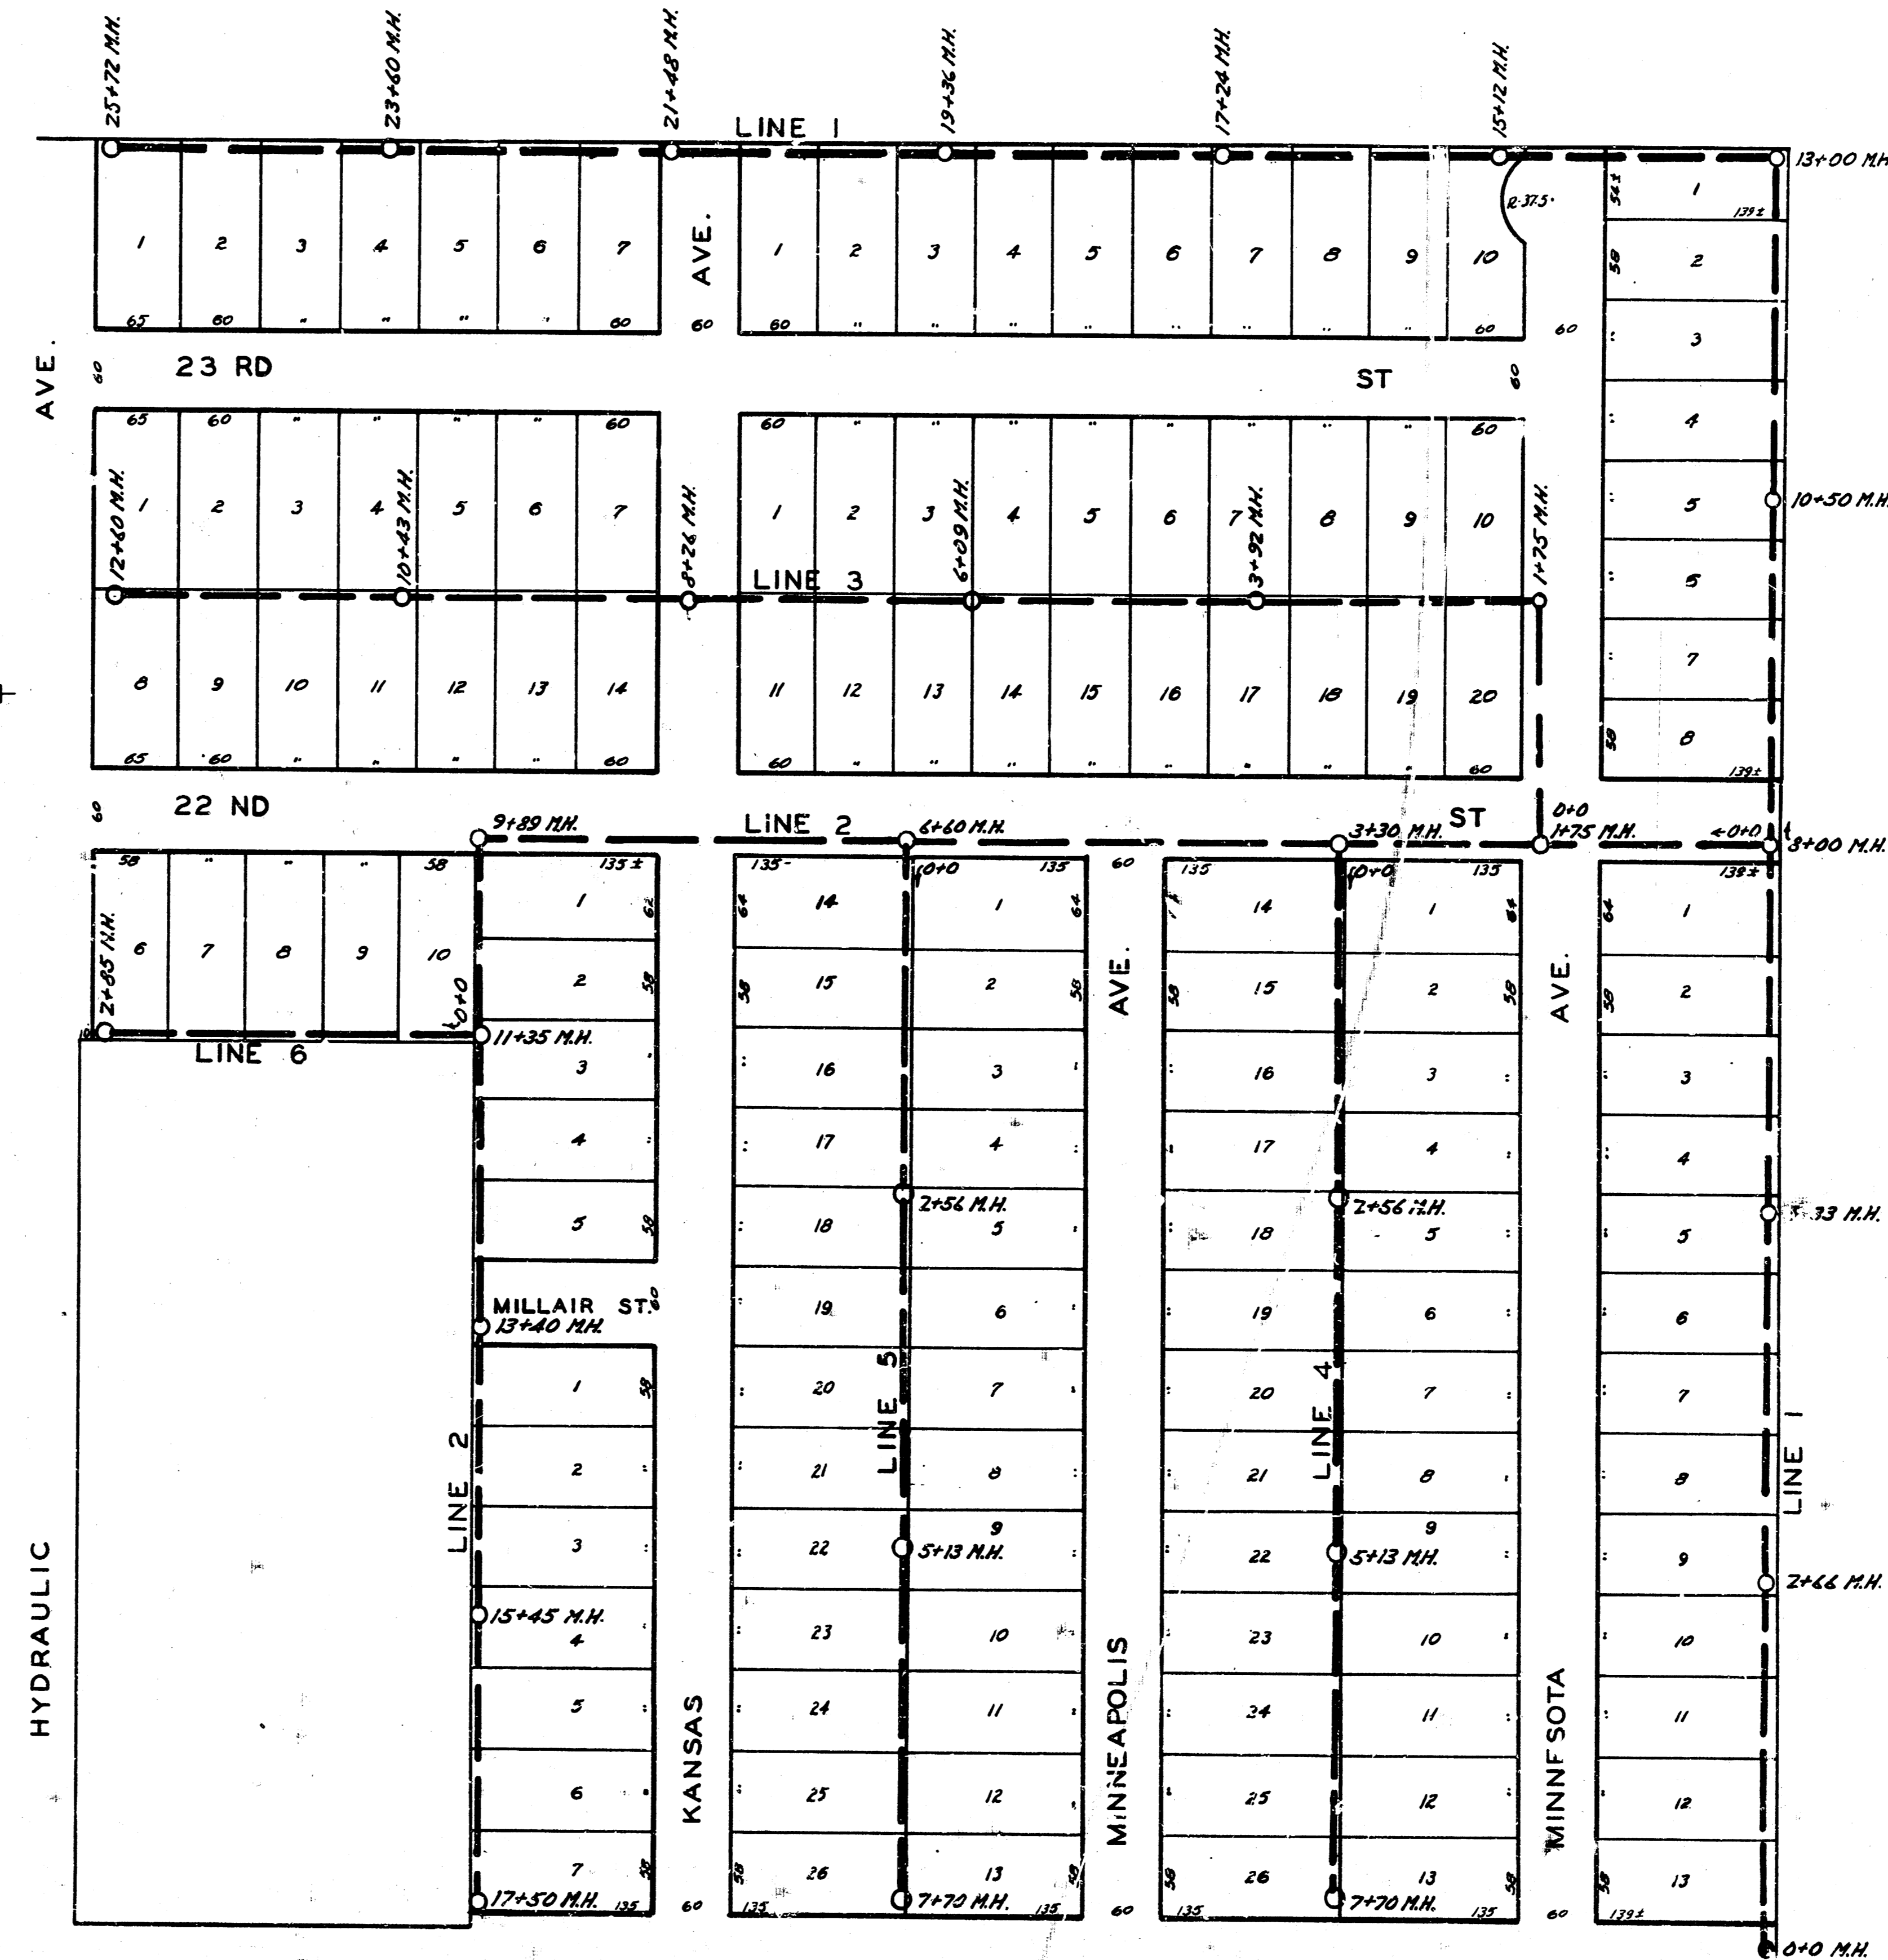

ENGINEERING DEPARTMENT  
CITY OF WICHITA, KANSAS  
P.L. BROCKWAY CITY ENGINEER  
B.E. SMITH ENGINEER OF DESIGN  
JULY 1941 SCALE 1"=80'

