


N

D.M. 10215 STANDARD HYDRAULIC 6" P.H.
D.M. 10223 NO. 210. 40' 50" T.M.P. 1/16" HYDRAULIC.

MN. East Hydraulic. Depth 7.14 Rim Elev. 122.22 Grade 114.78
Note: S.S. - 10624 Grade 110.00

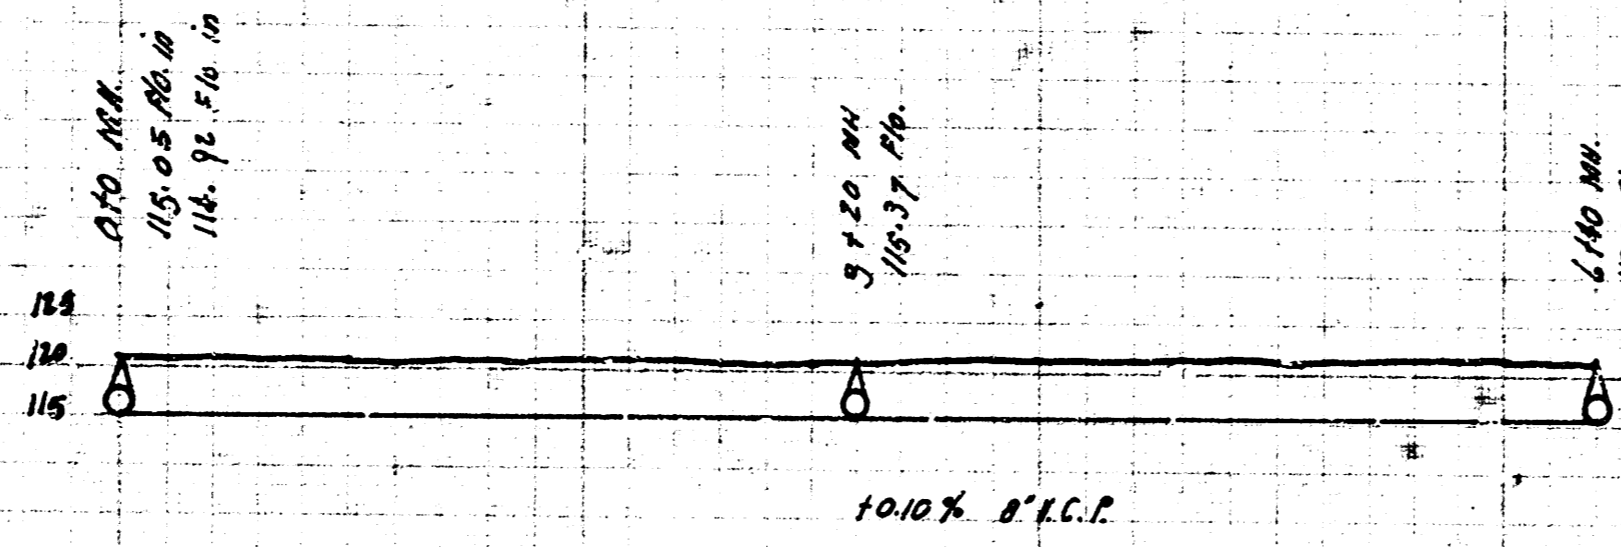

LATIO. DIST. T. MAIN 12
BETWEEN
HYDRAULIC & KANSAS
1974 TO 1976
CITY OF WICHITA, KS
L.K. WHITE CITY ENG.
Date: 1-1-76