
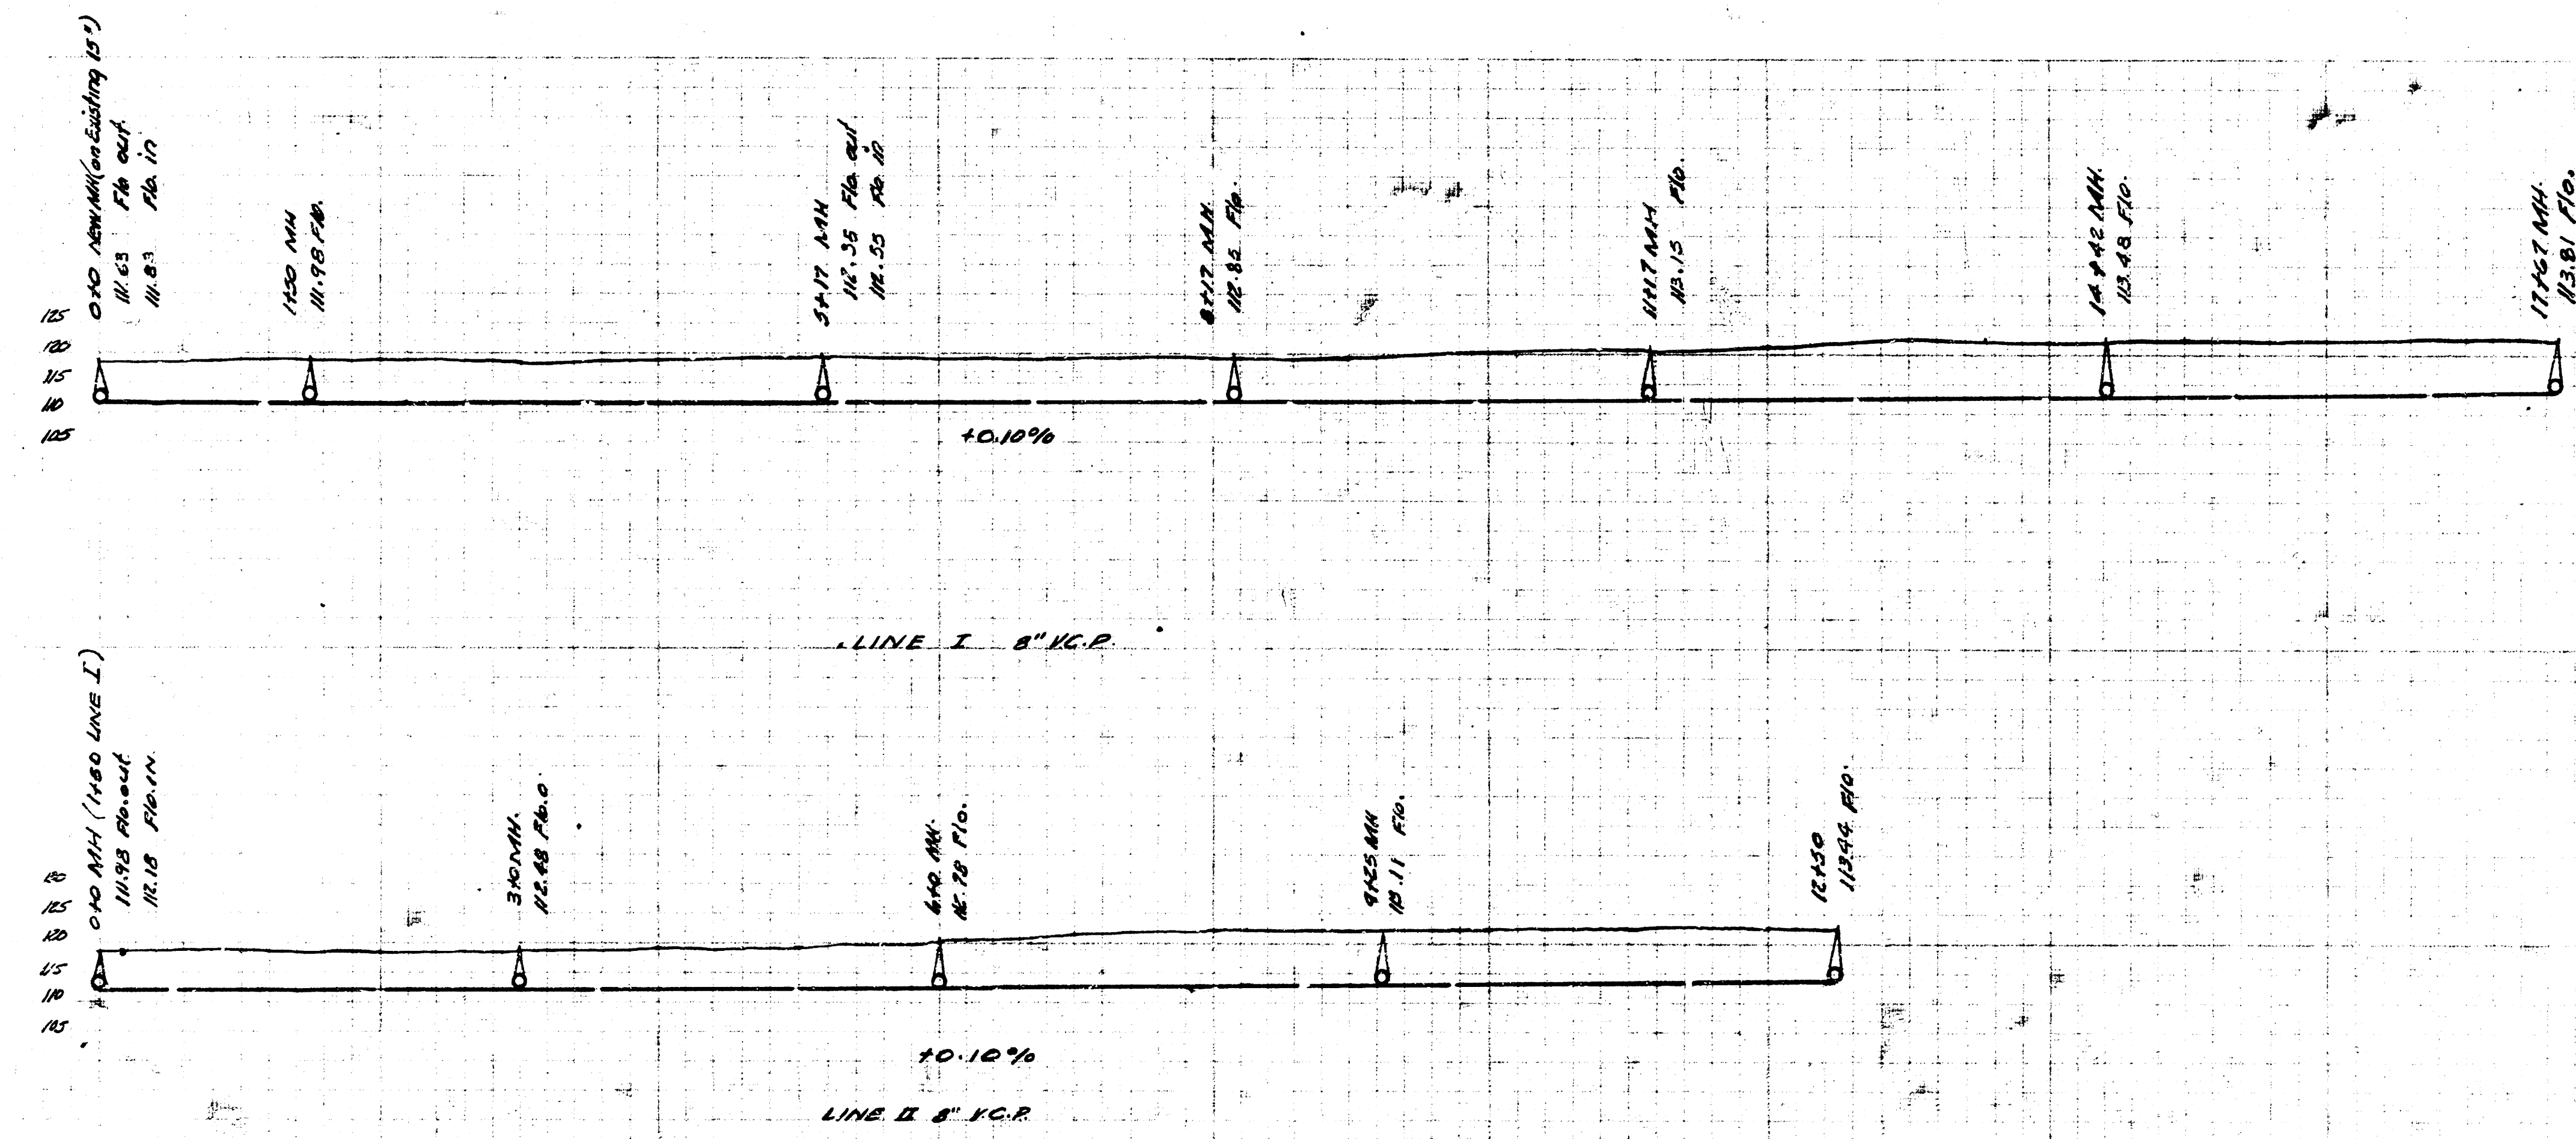


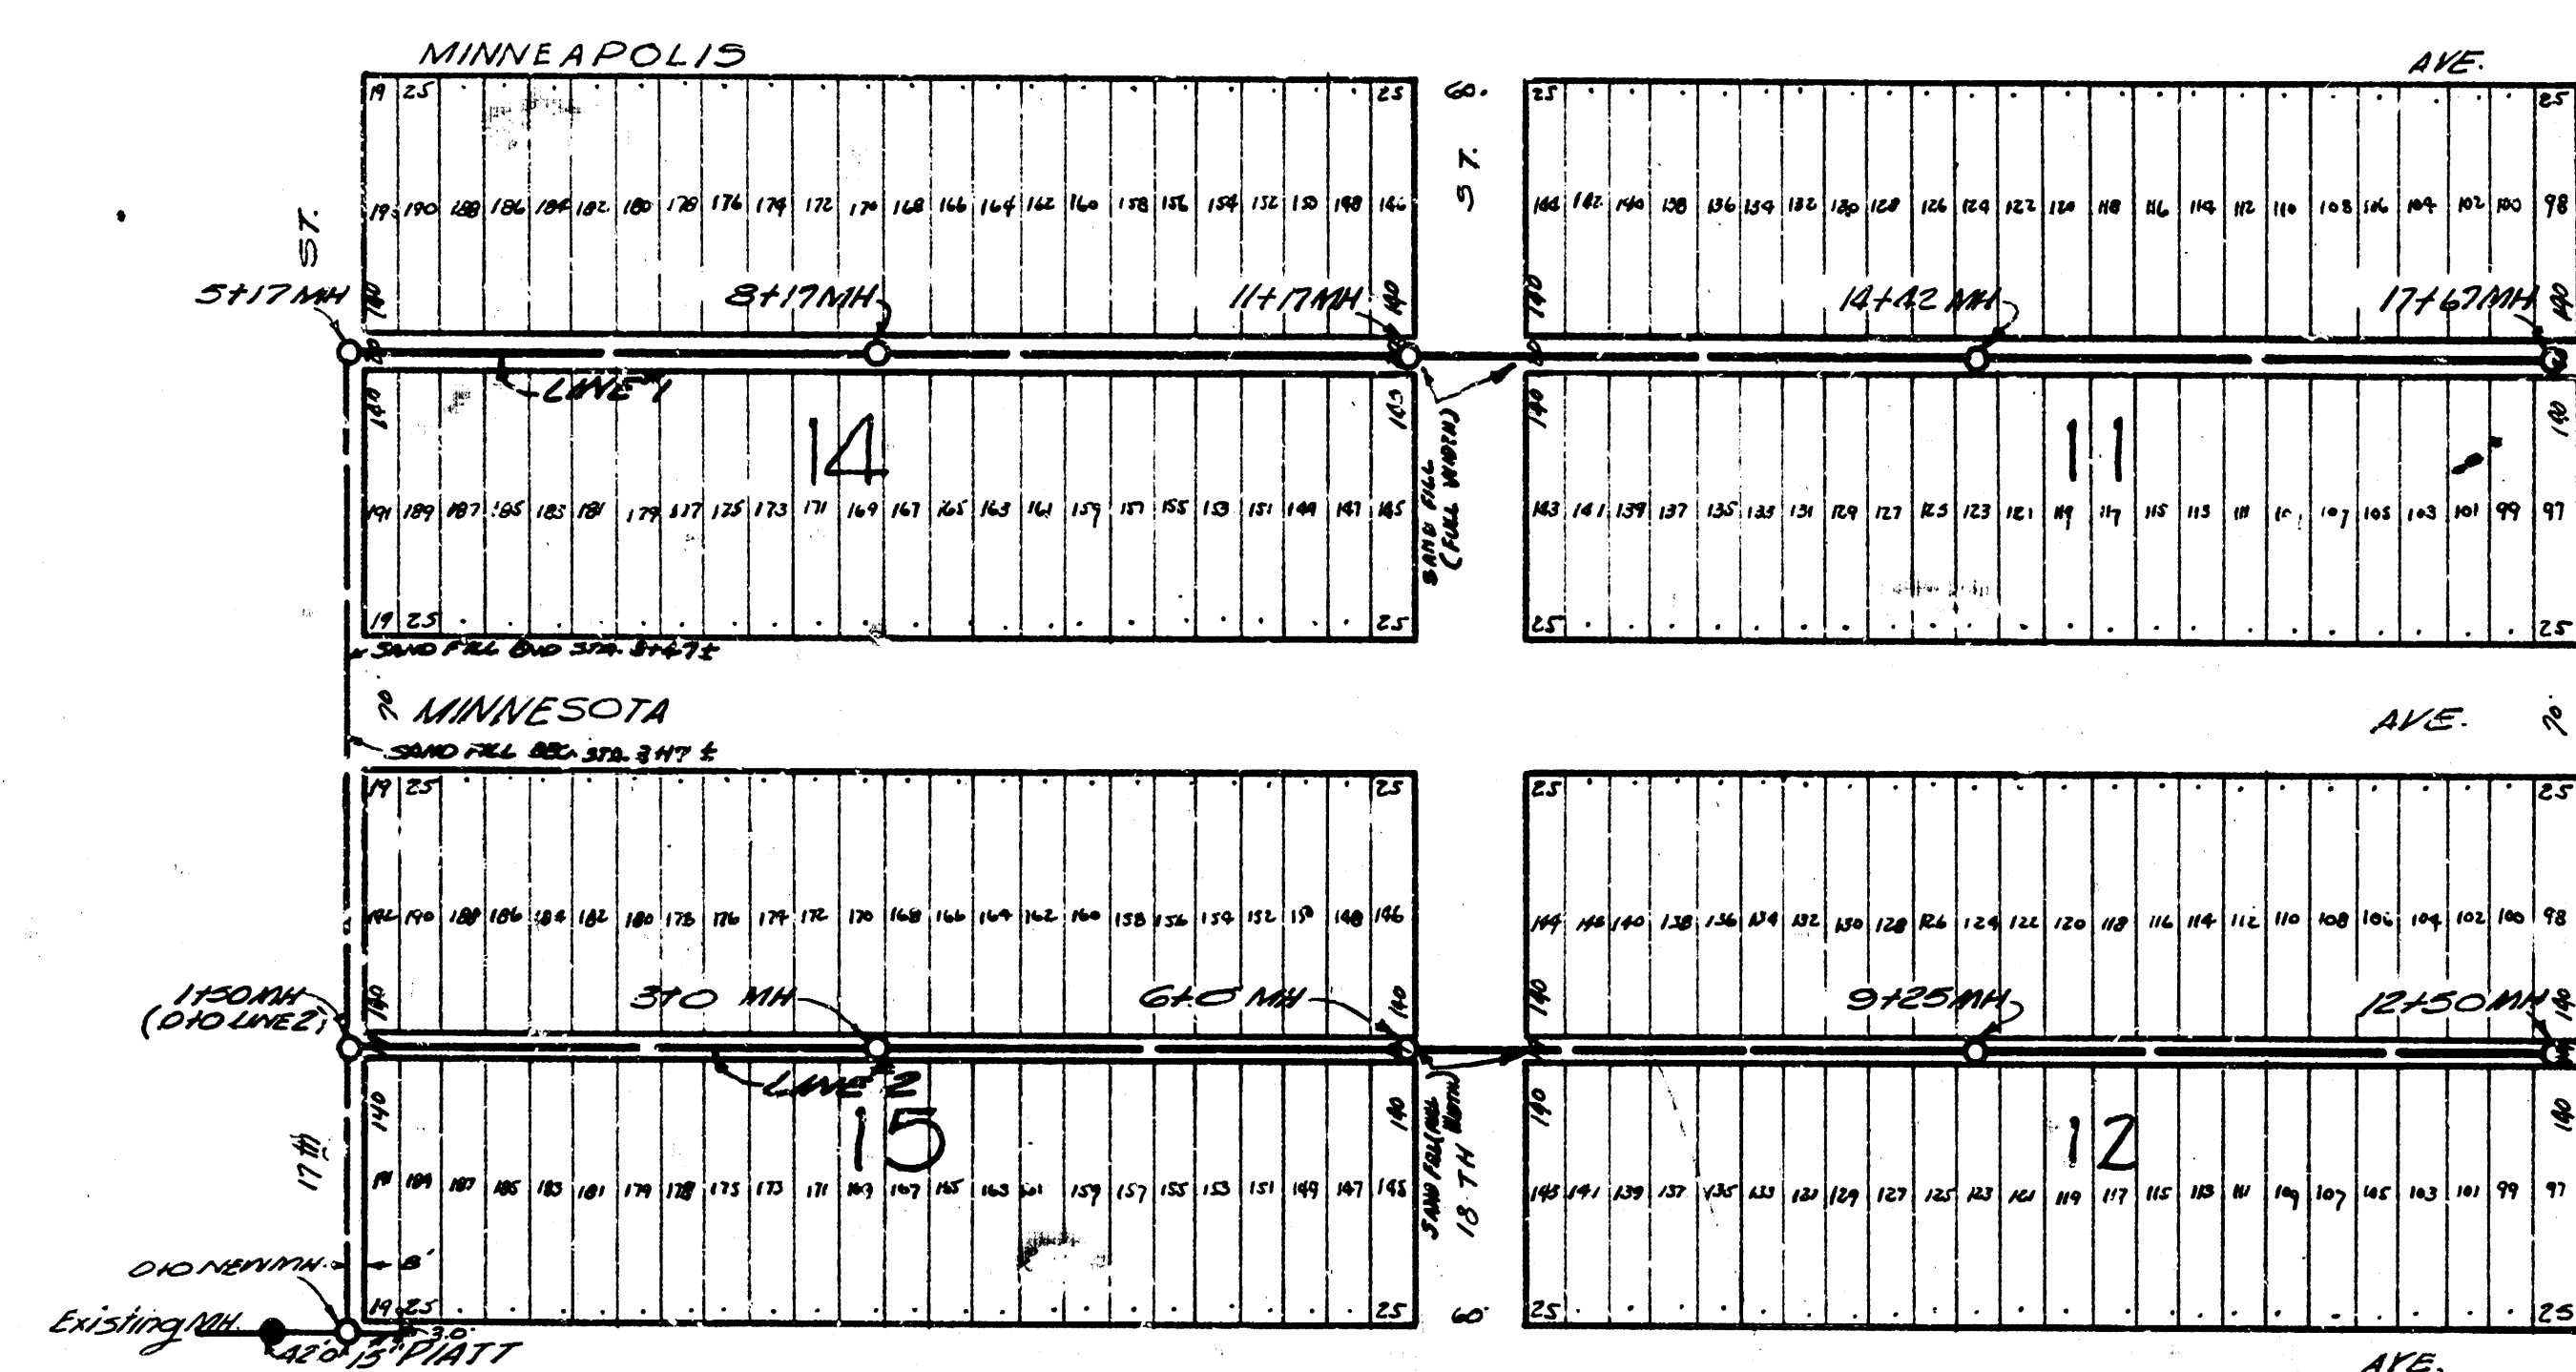

LAT. 14, DIST. T, MAIN 12
 (Between Diak & Minneapolis - N.L. & H.R.)
 CITY OF WICHITA, KANSAS
 L.K. WHITE CITY ENGINEER
 Date 11-20-48 Project No.