


B.M. 12816 20" Spike N.S. K.G.E. Pole S.L. Delwiler's Add. 150' E. of E.L. Kansas.

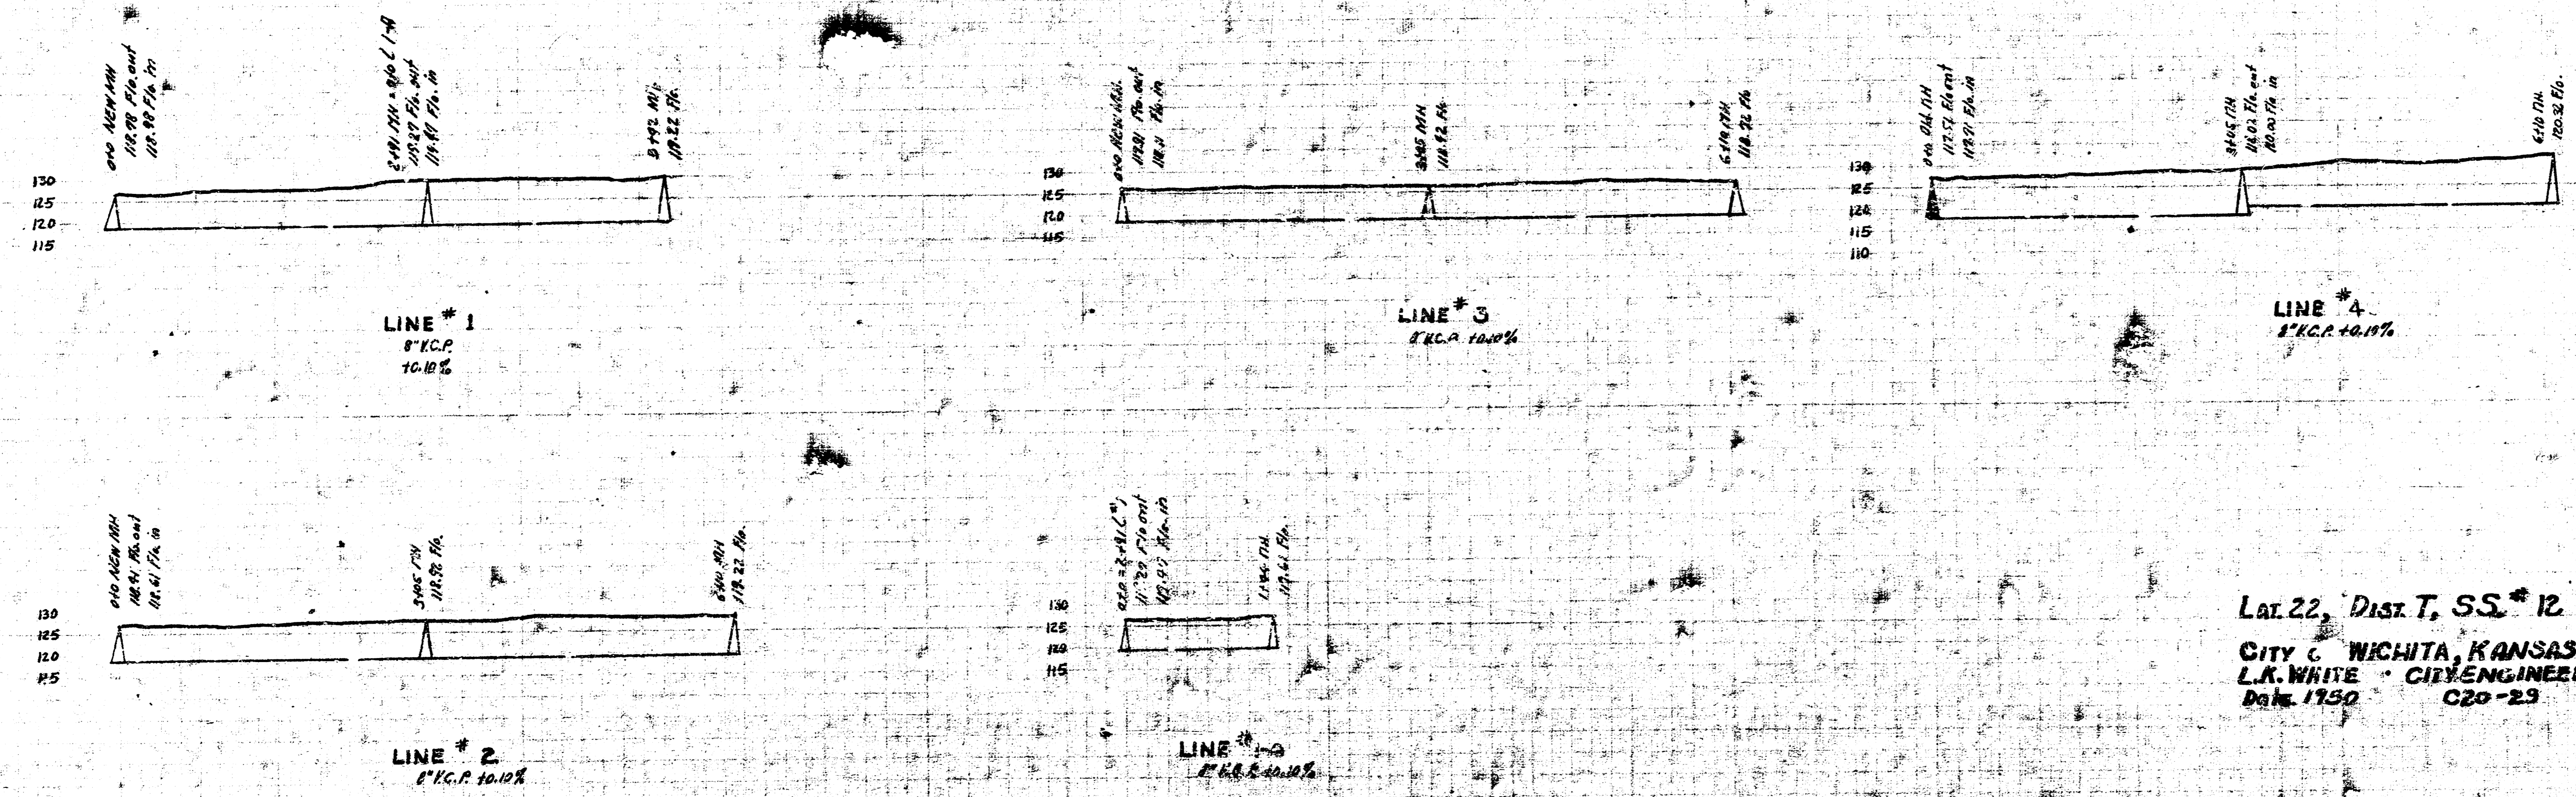

Lat. 22, Dist. T, S.S. 12
 CITY OF NICHITA, KANSAS
 L.K. WHITE - CITY ENGINEER
 Date 11-30-23
 C20-23