
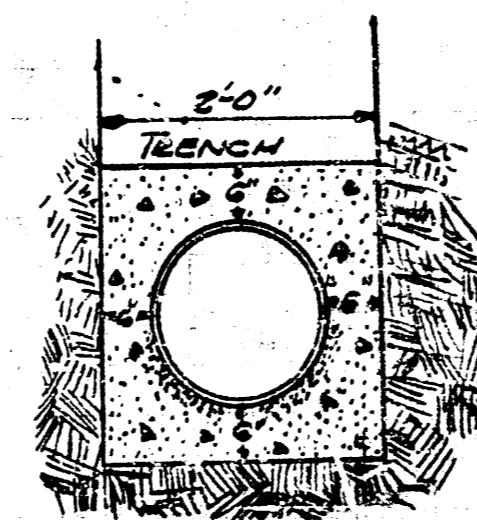
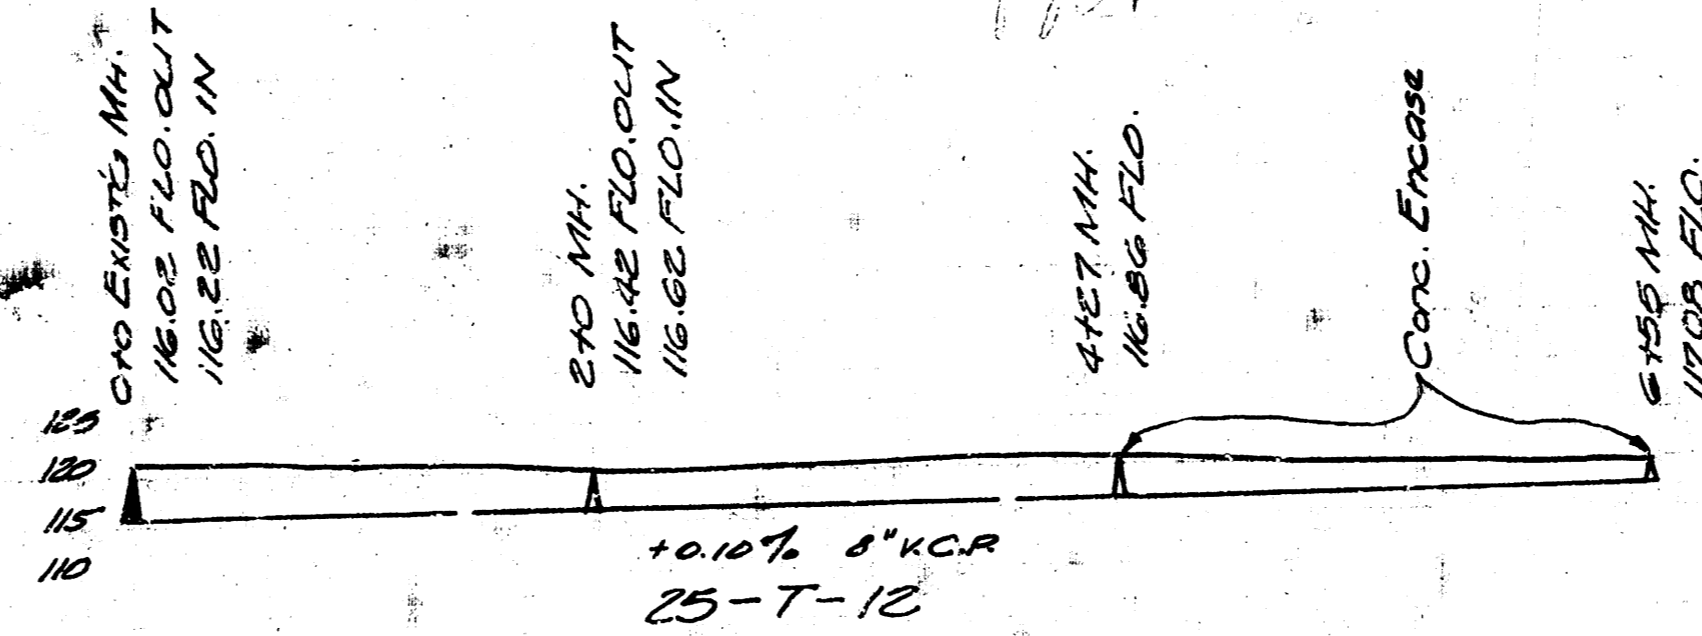


E.M. 98.31 Prop. Iron N.E. Cor. Pattie & Pawnee.

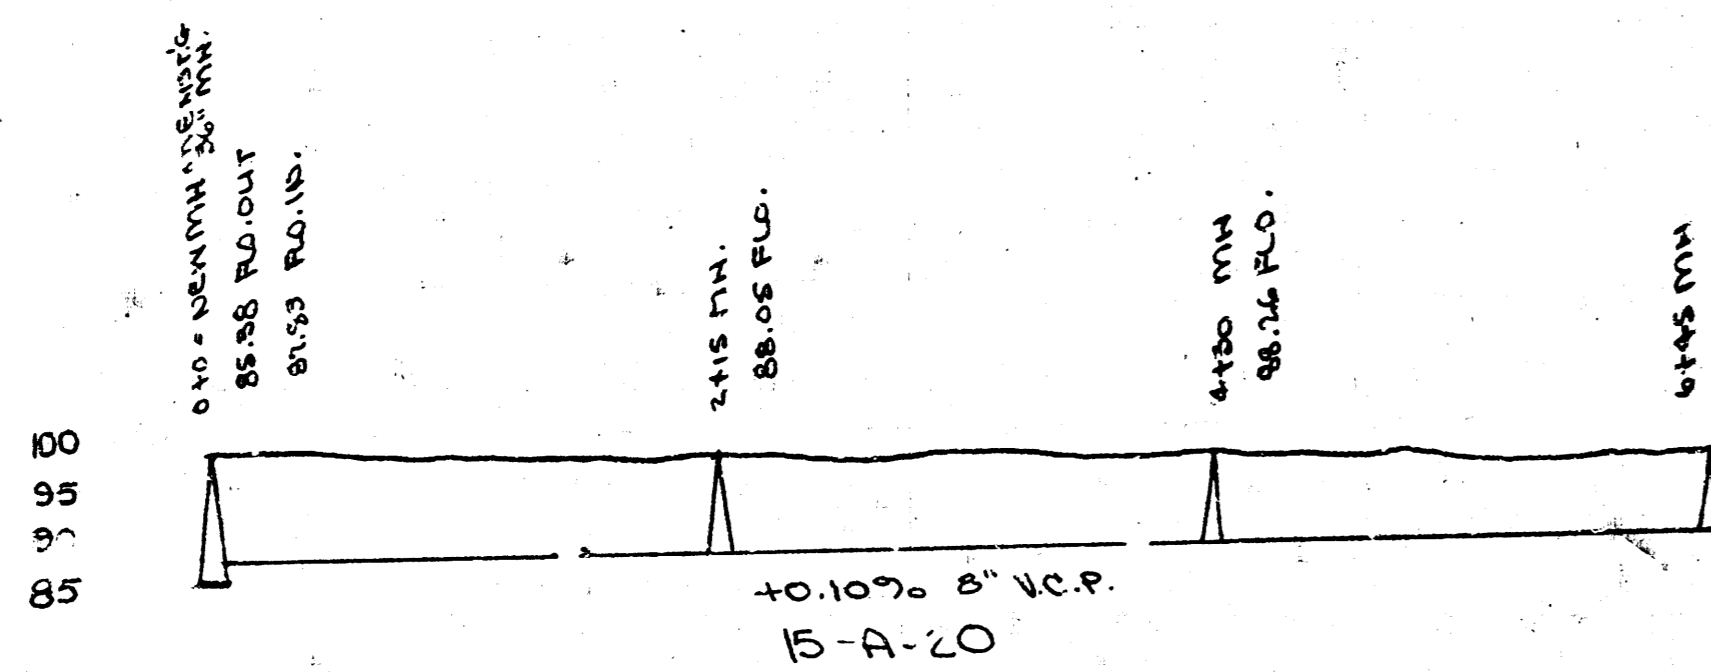

LAT. 15 DIST. A, SS#20
LAT. 23, DIST. F, SS#12
CITY OF WICHITA, KANSAS
L.H. WHITE - City Engineer
Date 4-28-60