
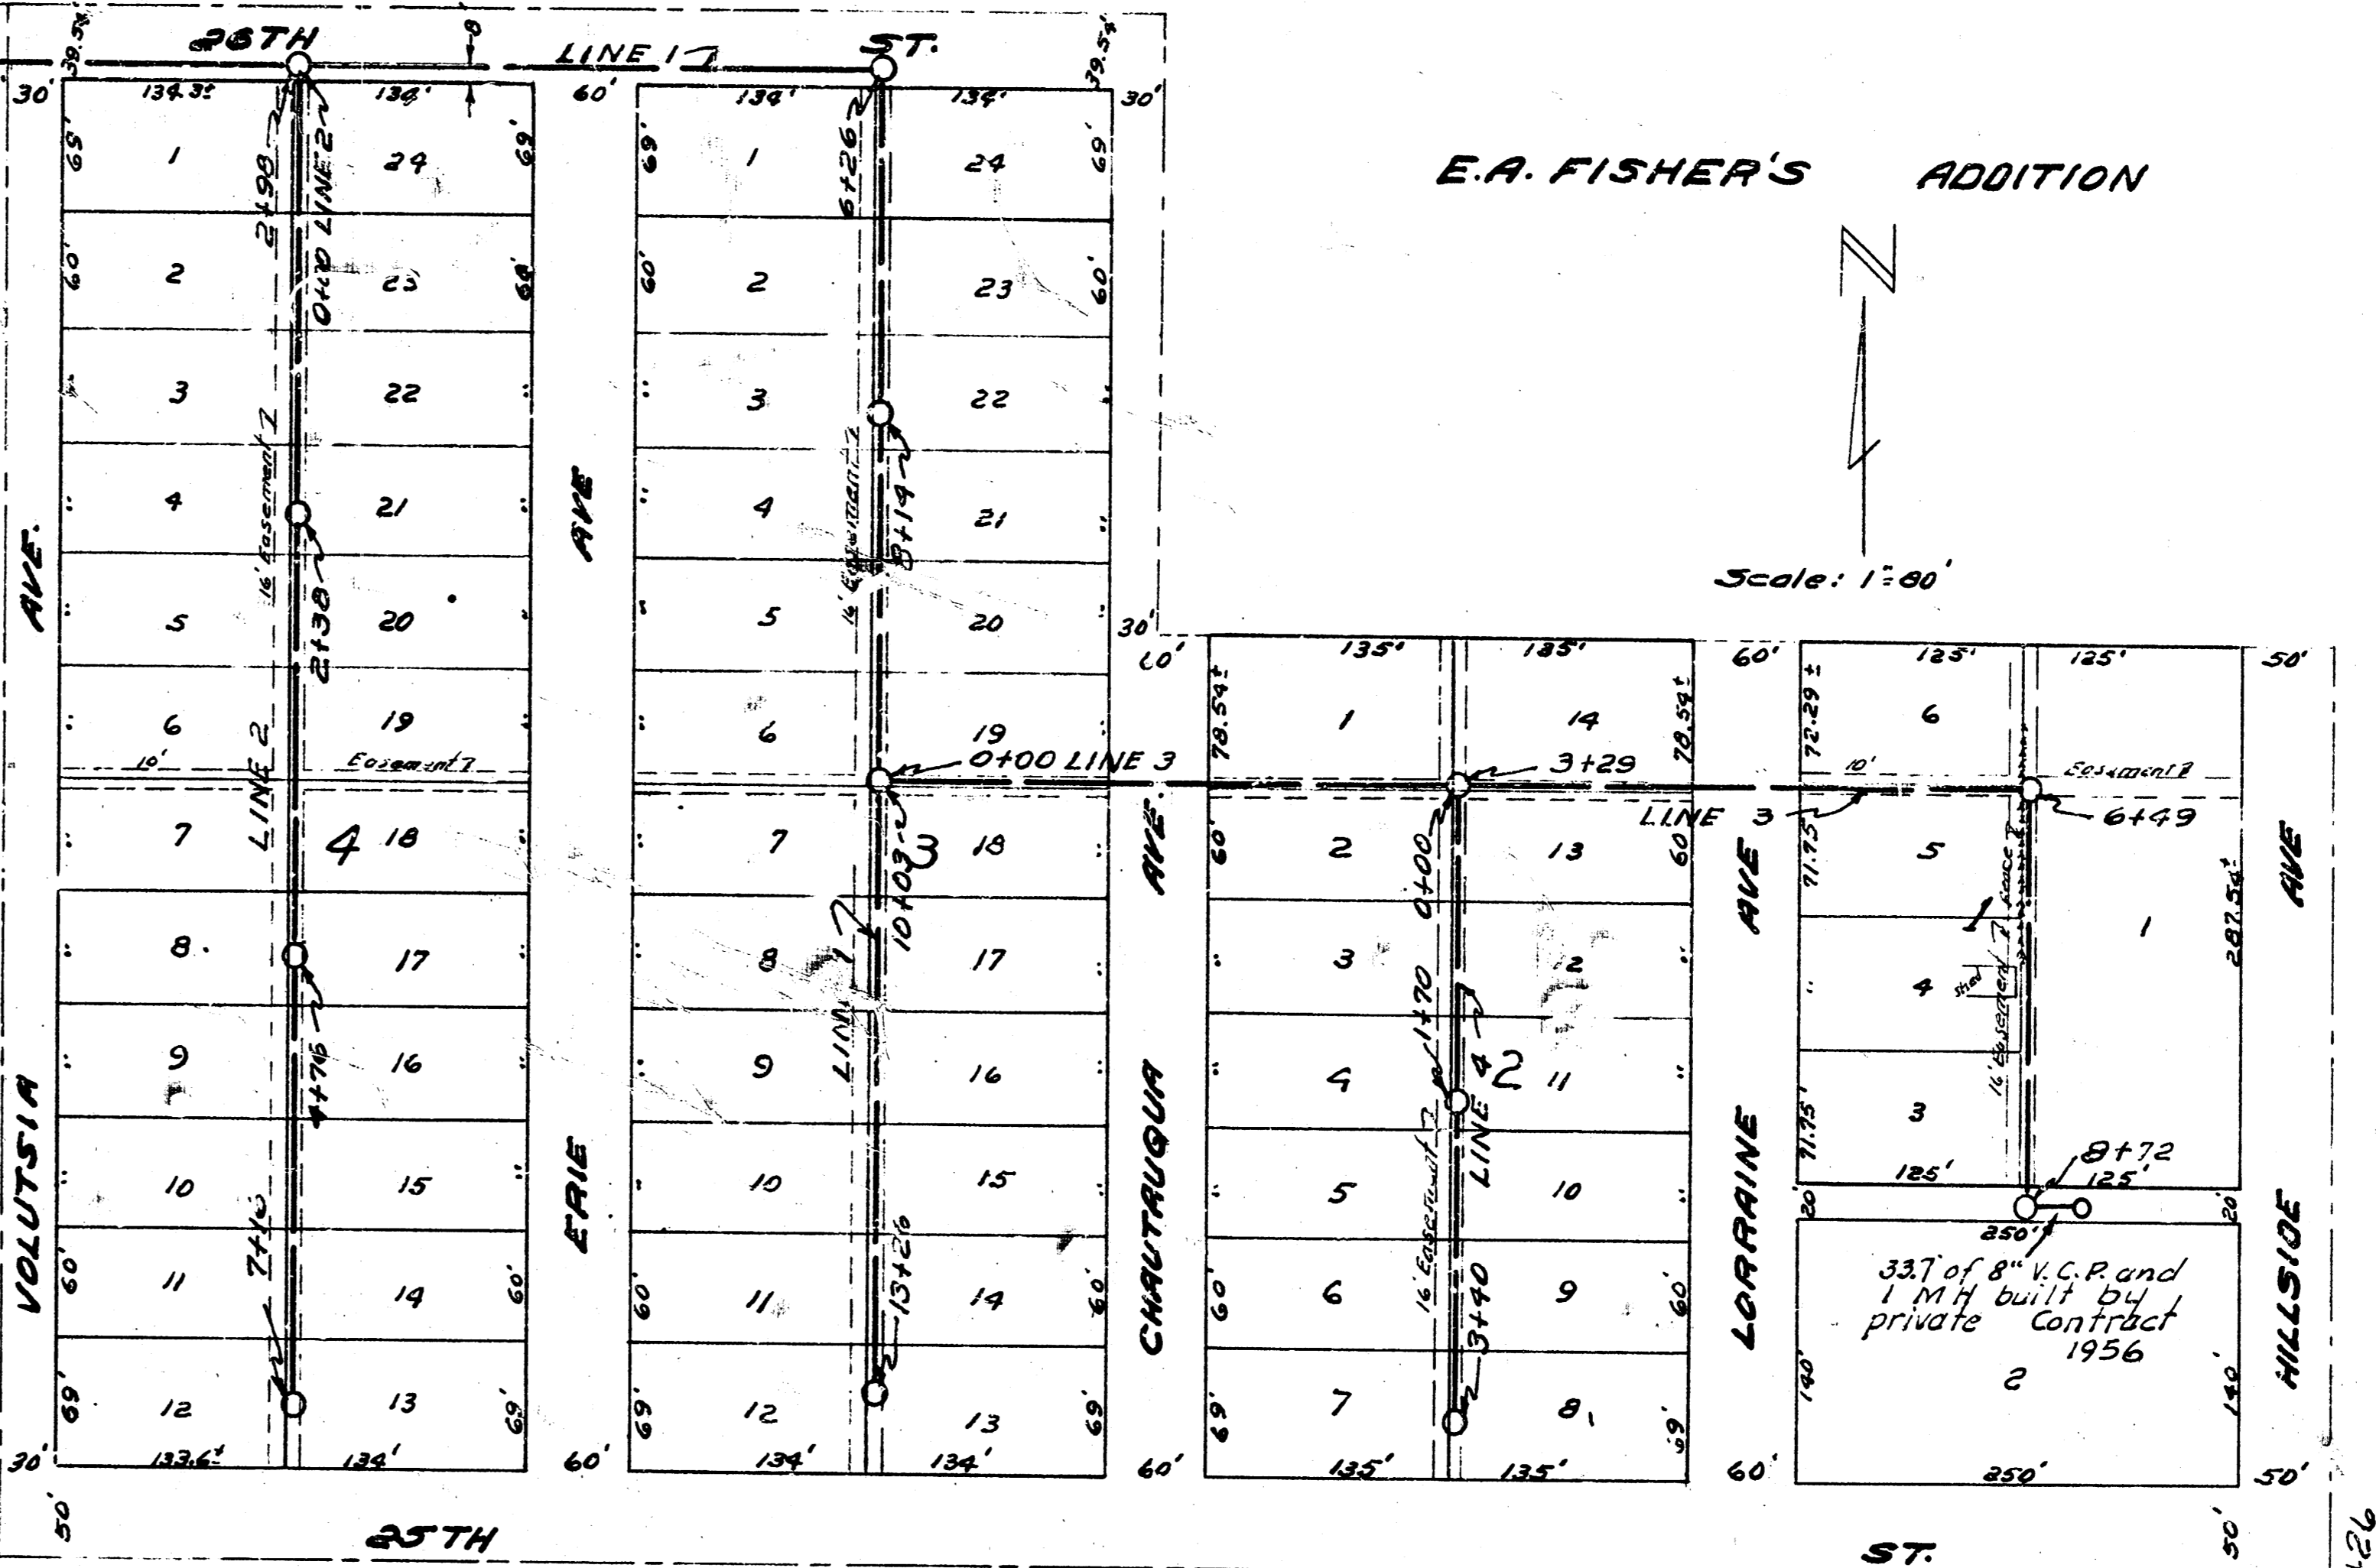


DI SANTE ADDITION

E.A. FISHER'S ADDITION

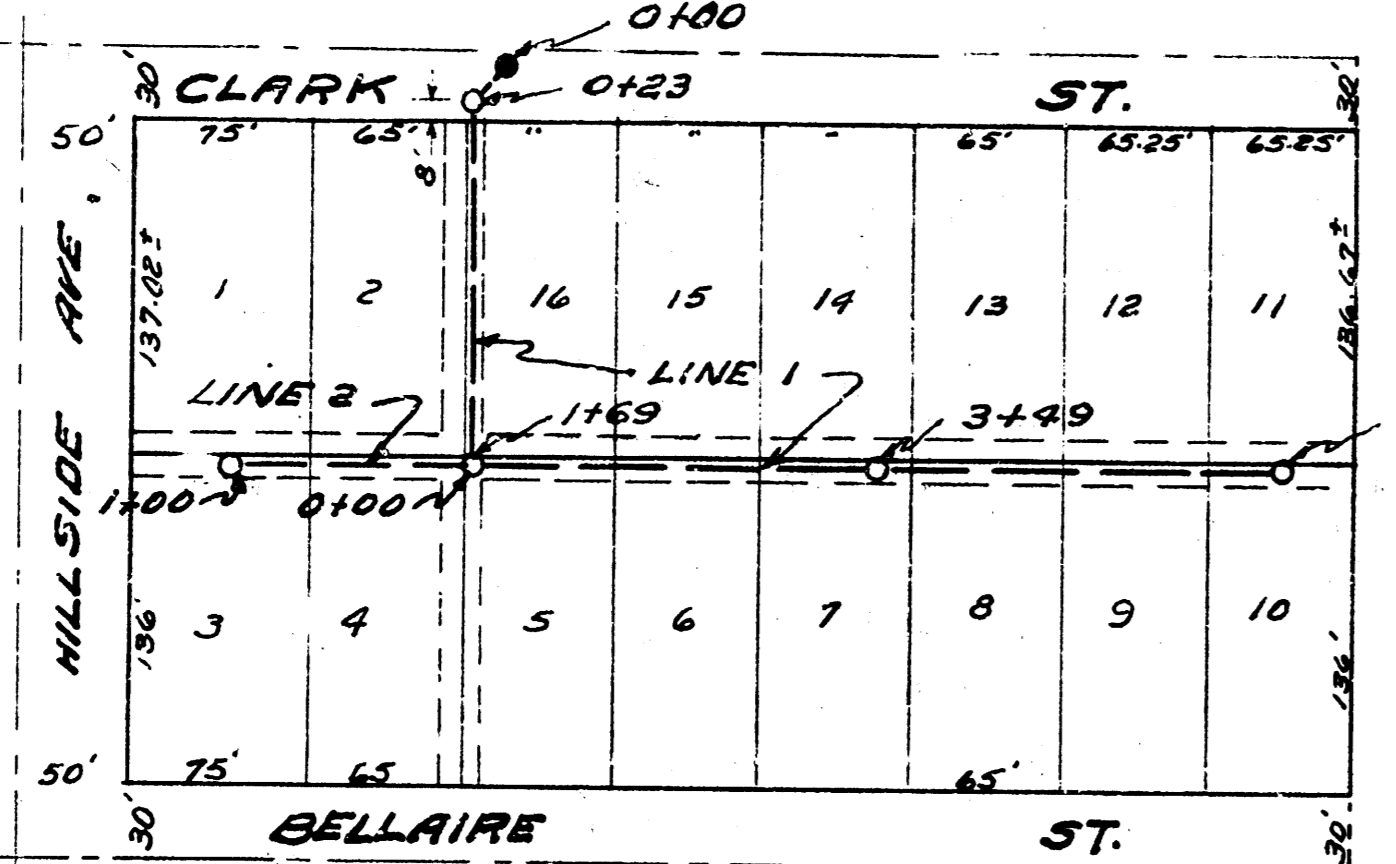




Scale: 1"=60'

Date 6-20-53
 Drawn by M. J. Smith
 Checked by E. J. Smith

Date 6-1-53
 Drawn by M. J. Smith
 Checked by E. J. Smith

LAT. 33 DIST. 2 SS. 12
 CITY OF WICHITA KANSAS
 M. J. SMITH CITY ENGINEER
 Proj. No. C-23-33

LAT. 33 DIST. T SS. 12
 CITY OF WICHITA KANSAS
 M. J. SMITH CITY ENGINEER
 Proj. No. C-23-36

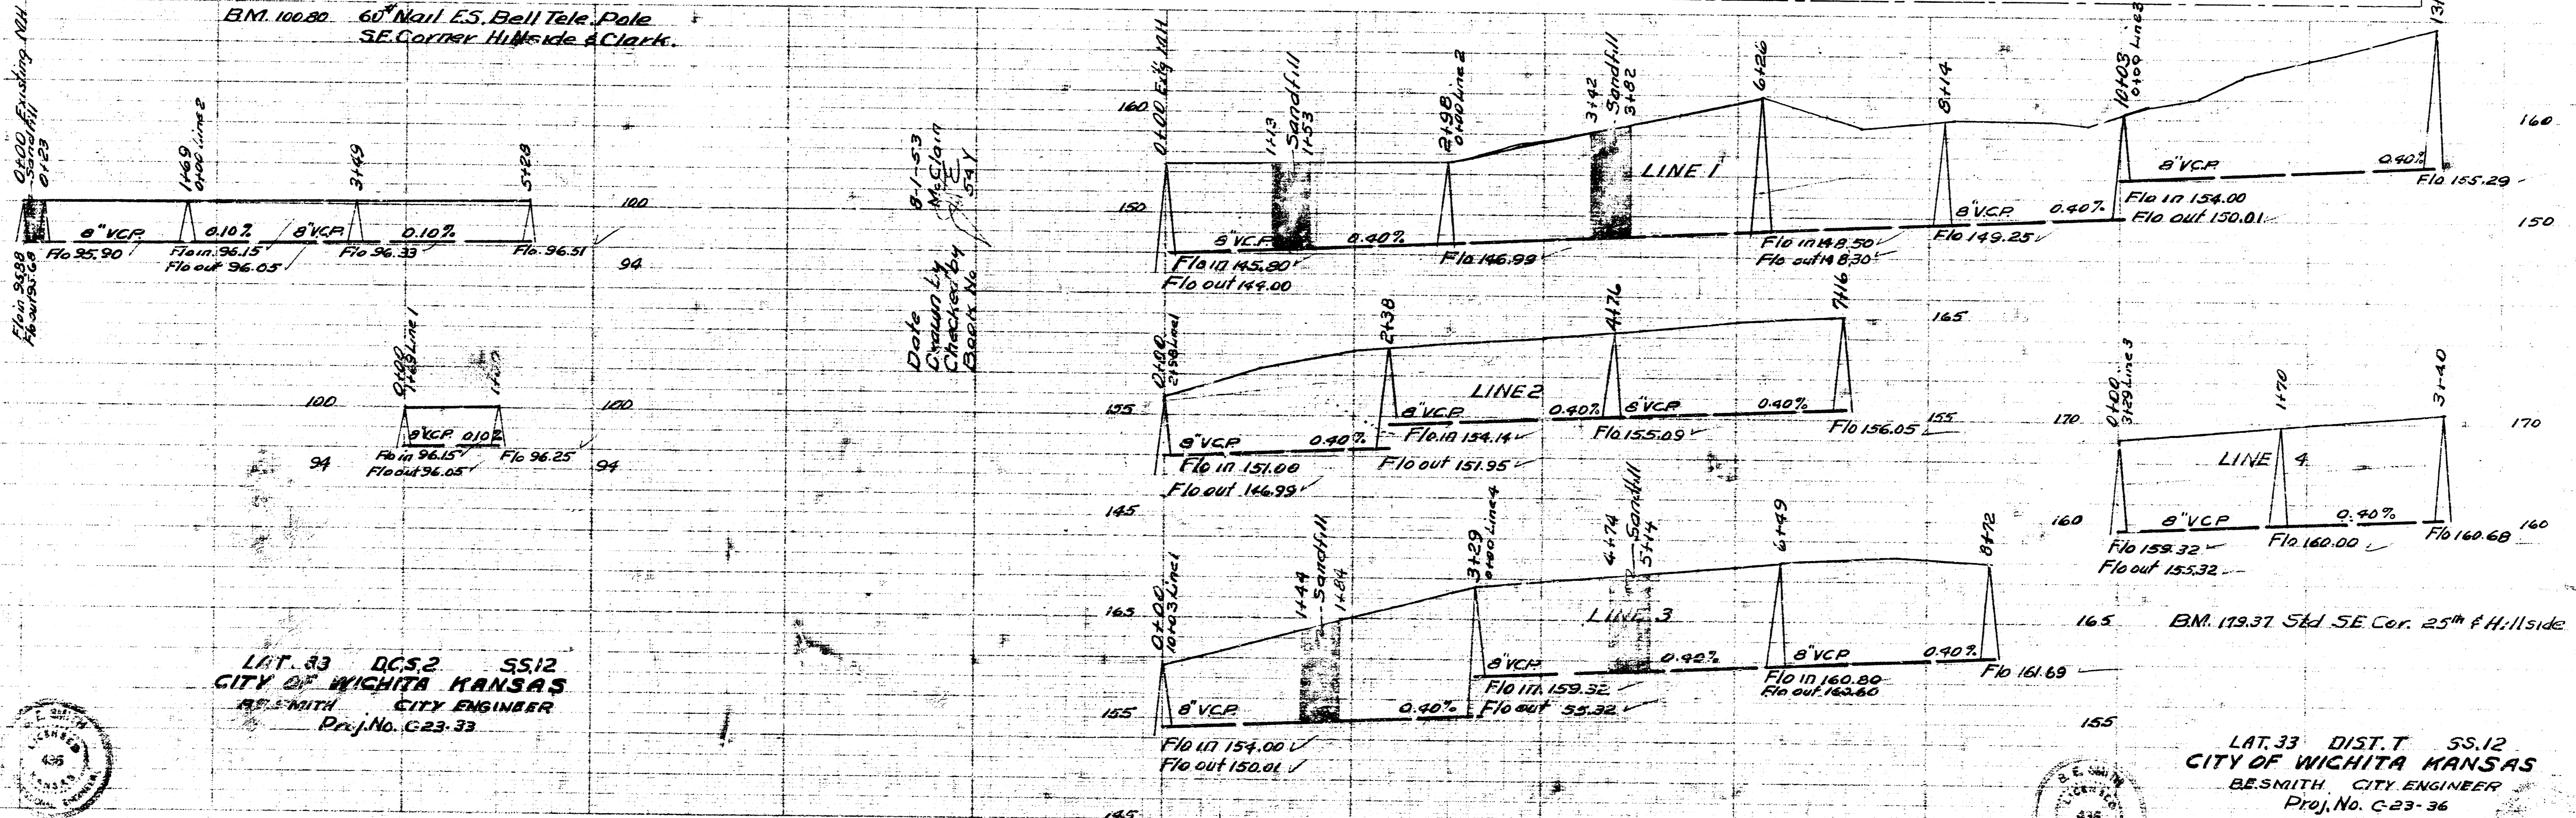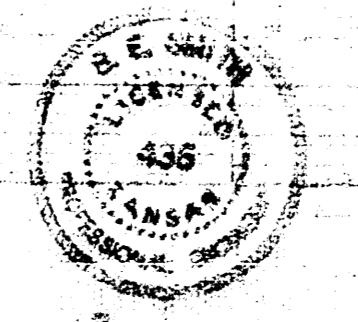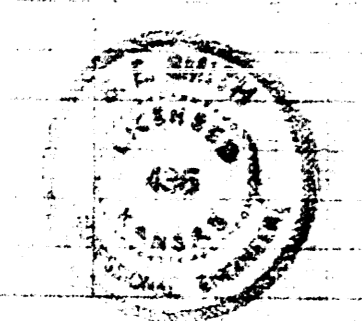

BM. 100.80 60' Nail E.S. Bell Tele. Pole
 SE. Corner Hillside & Clark.

BM. 119.37 S&E SE Cor. 25th & H. Hillside