


DRY CREEK SUB-MAIN
OF SS. NO. 12.
Dec. 1932





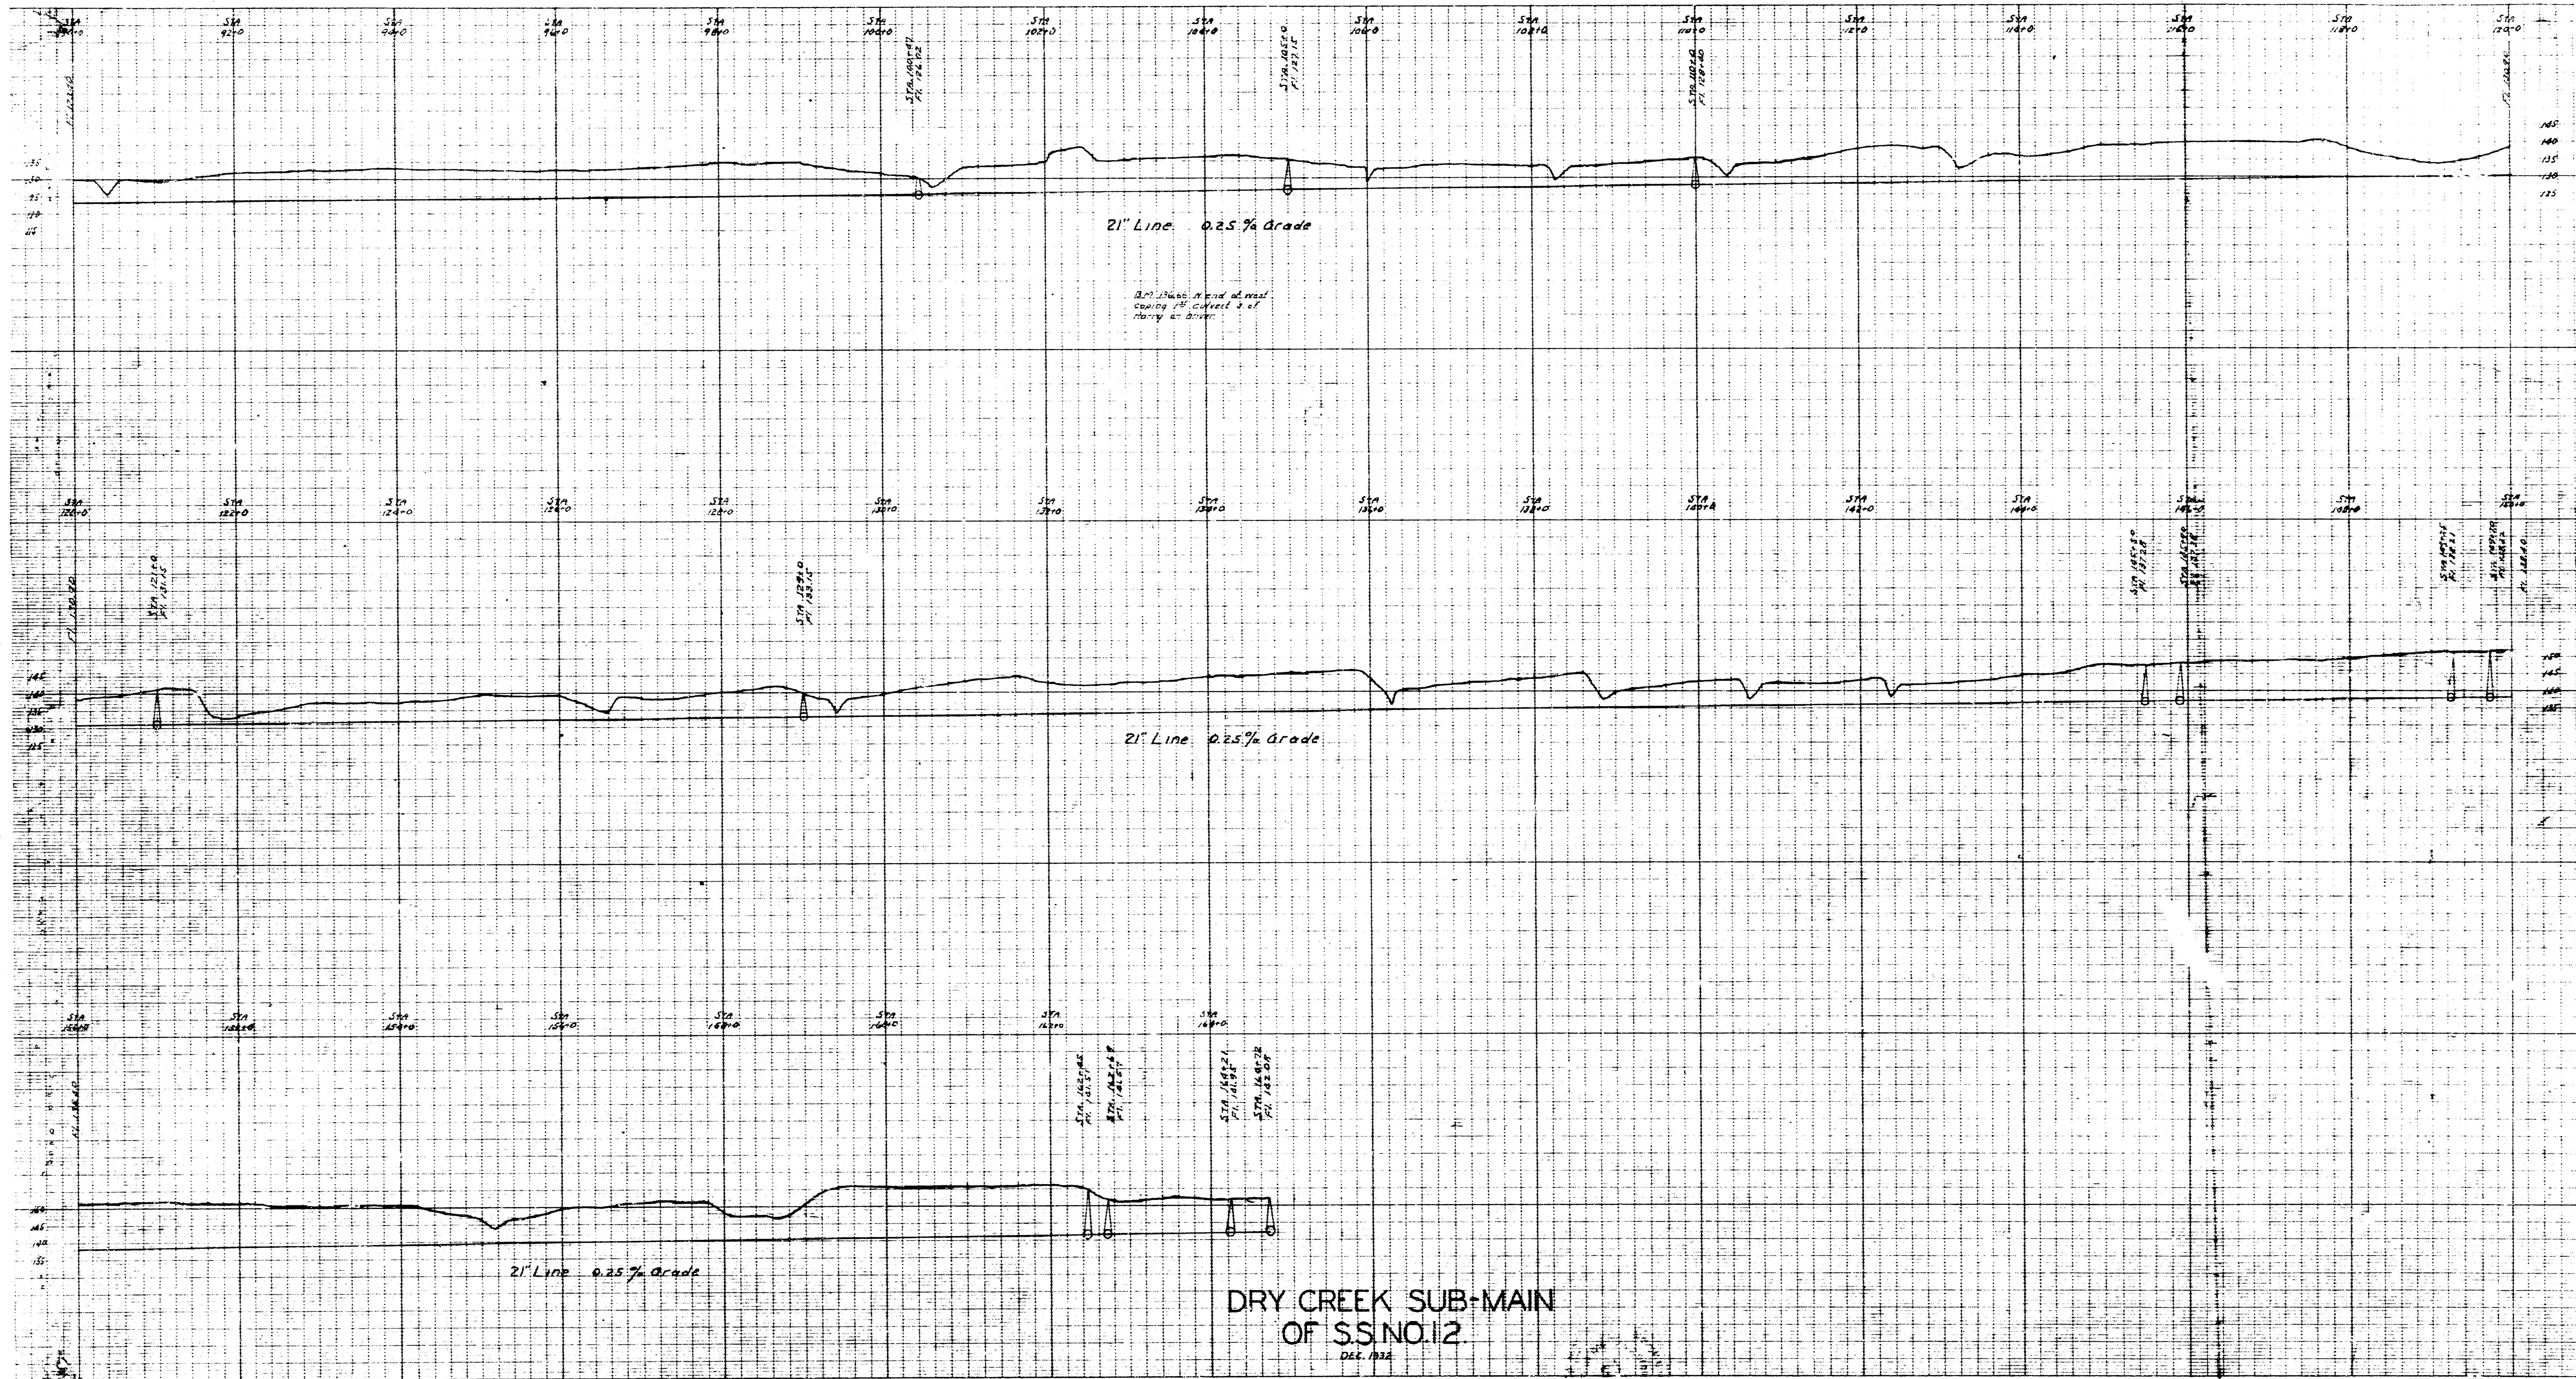

DRY CREEK SUB-MAIN
OF S.S. NO. 12


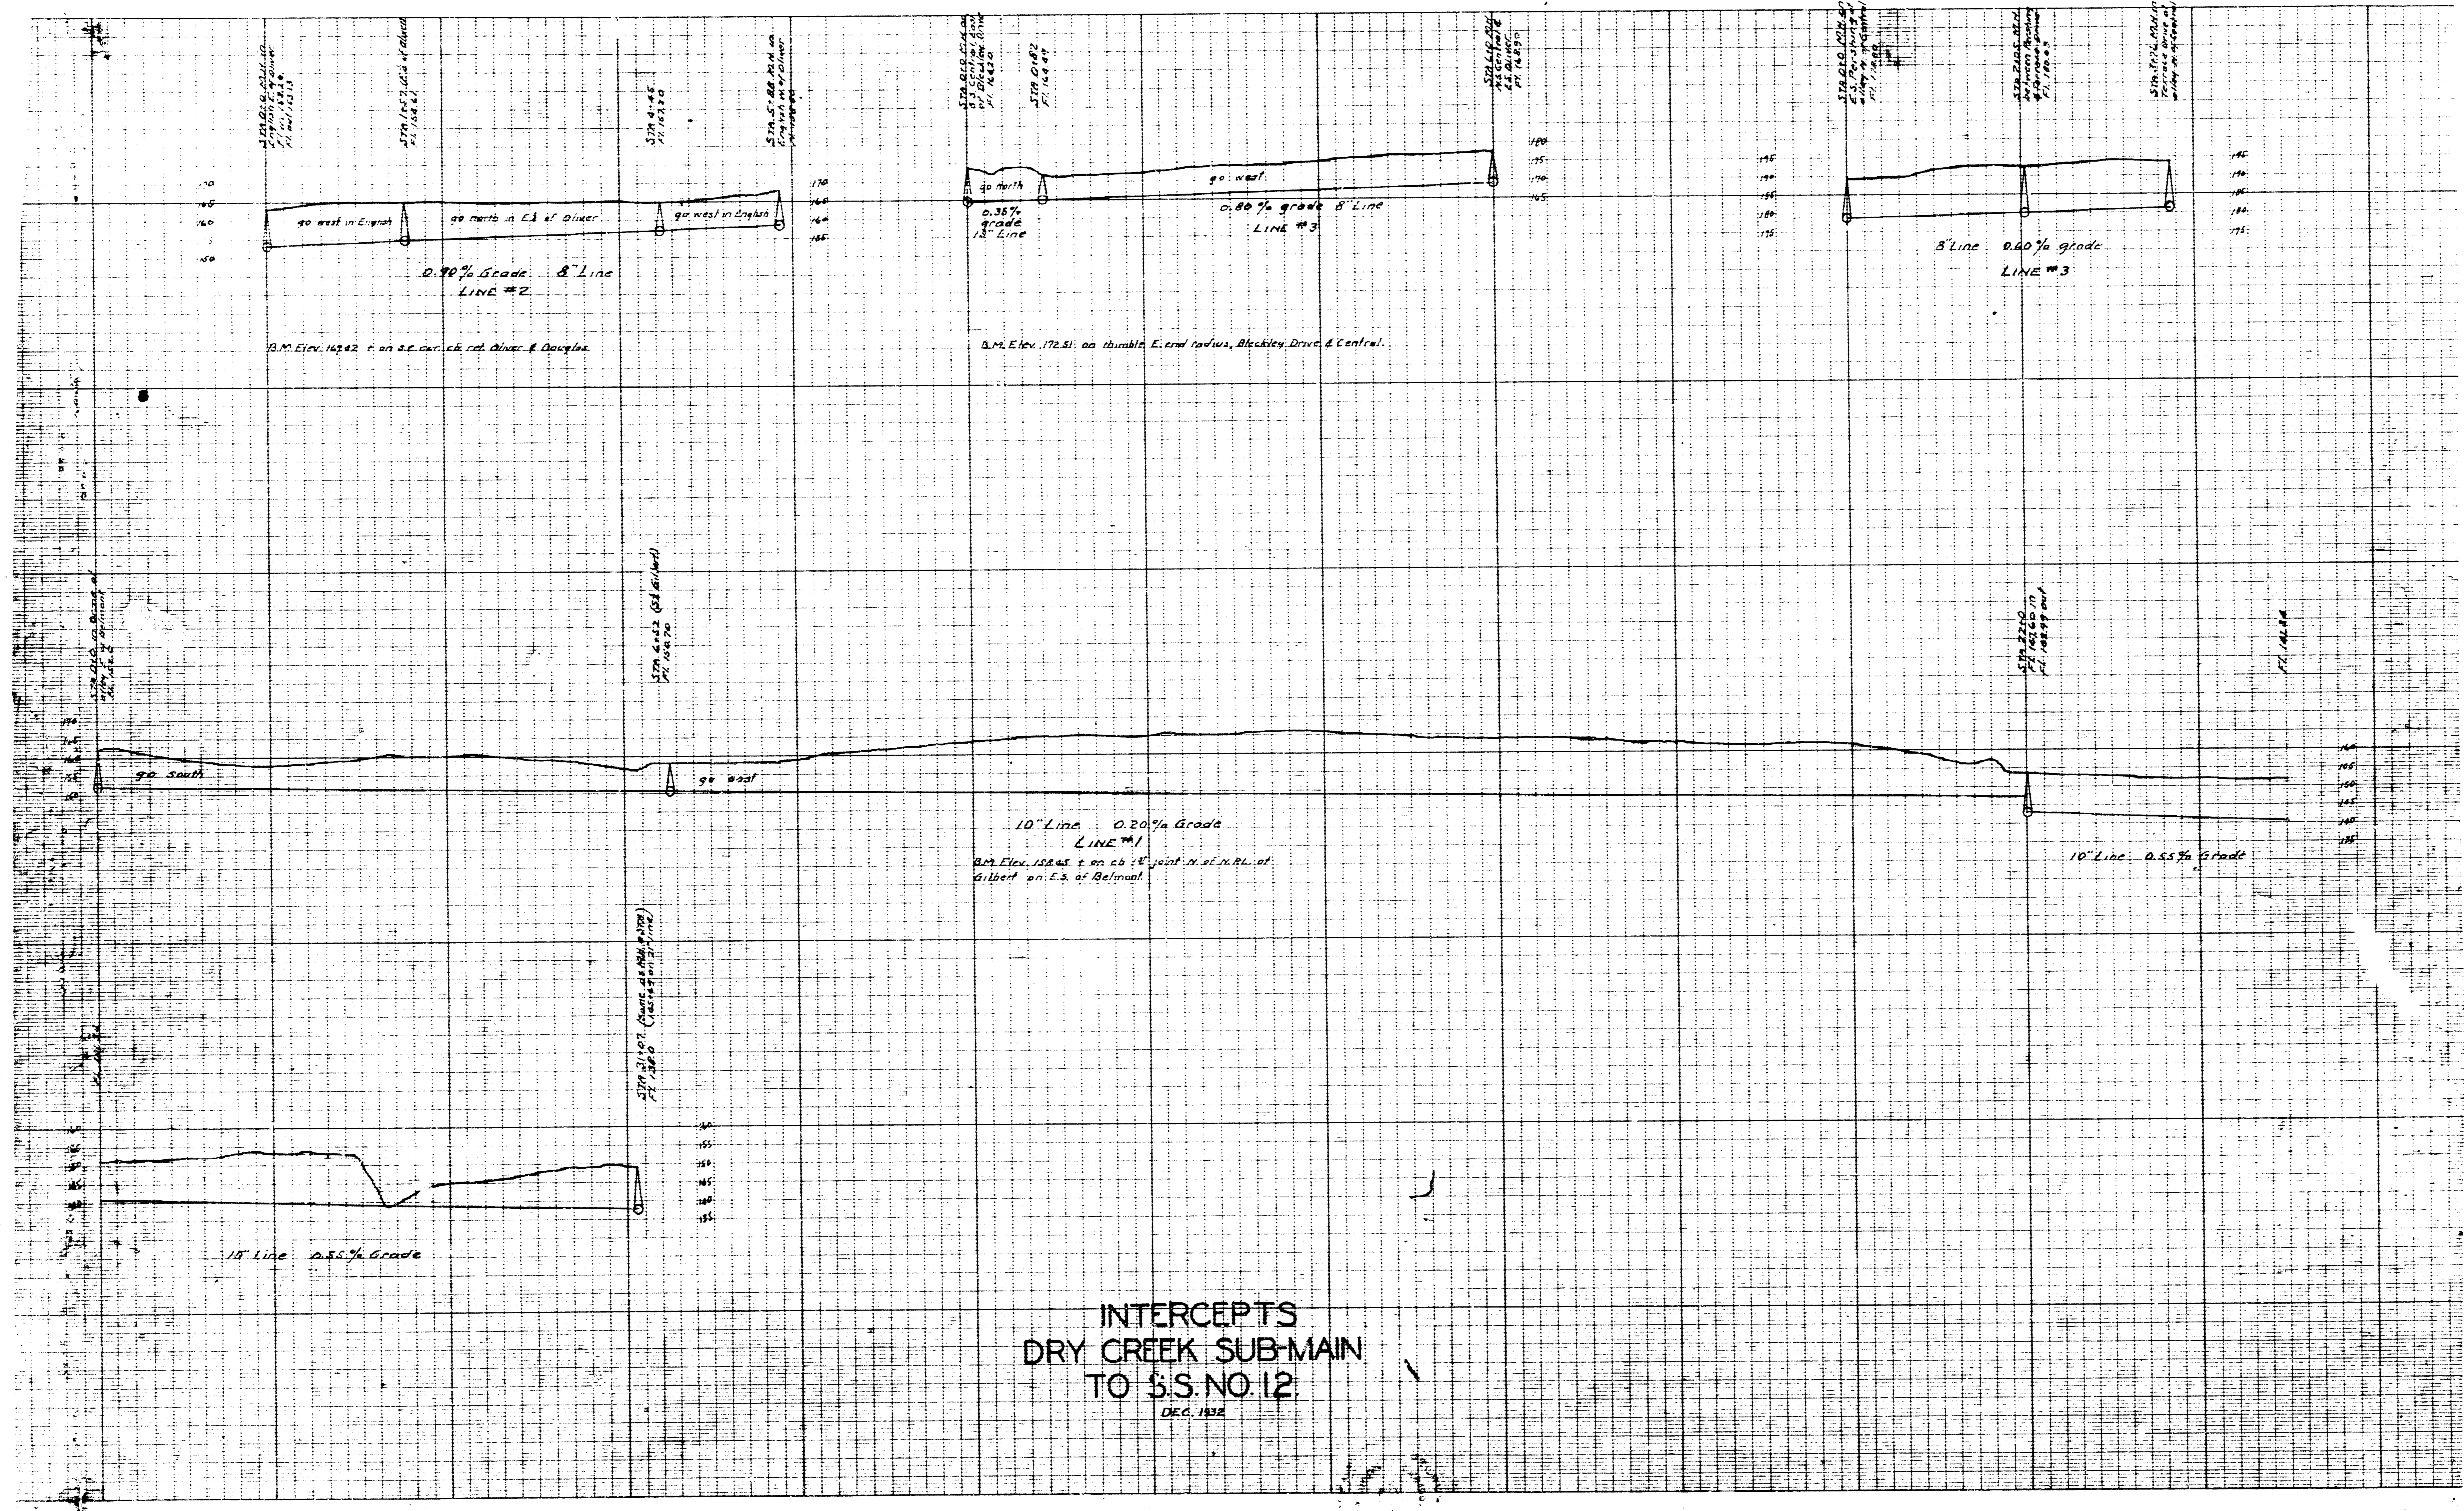

INTERCEPTS
 DRY CREEK SUB-MAIN
 TO S.S. NO 12
 DEC. 1932