


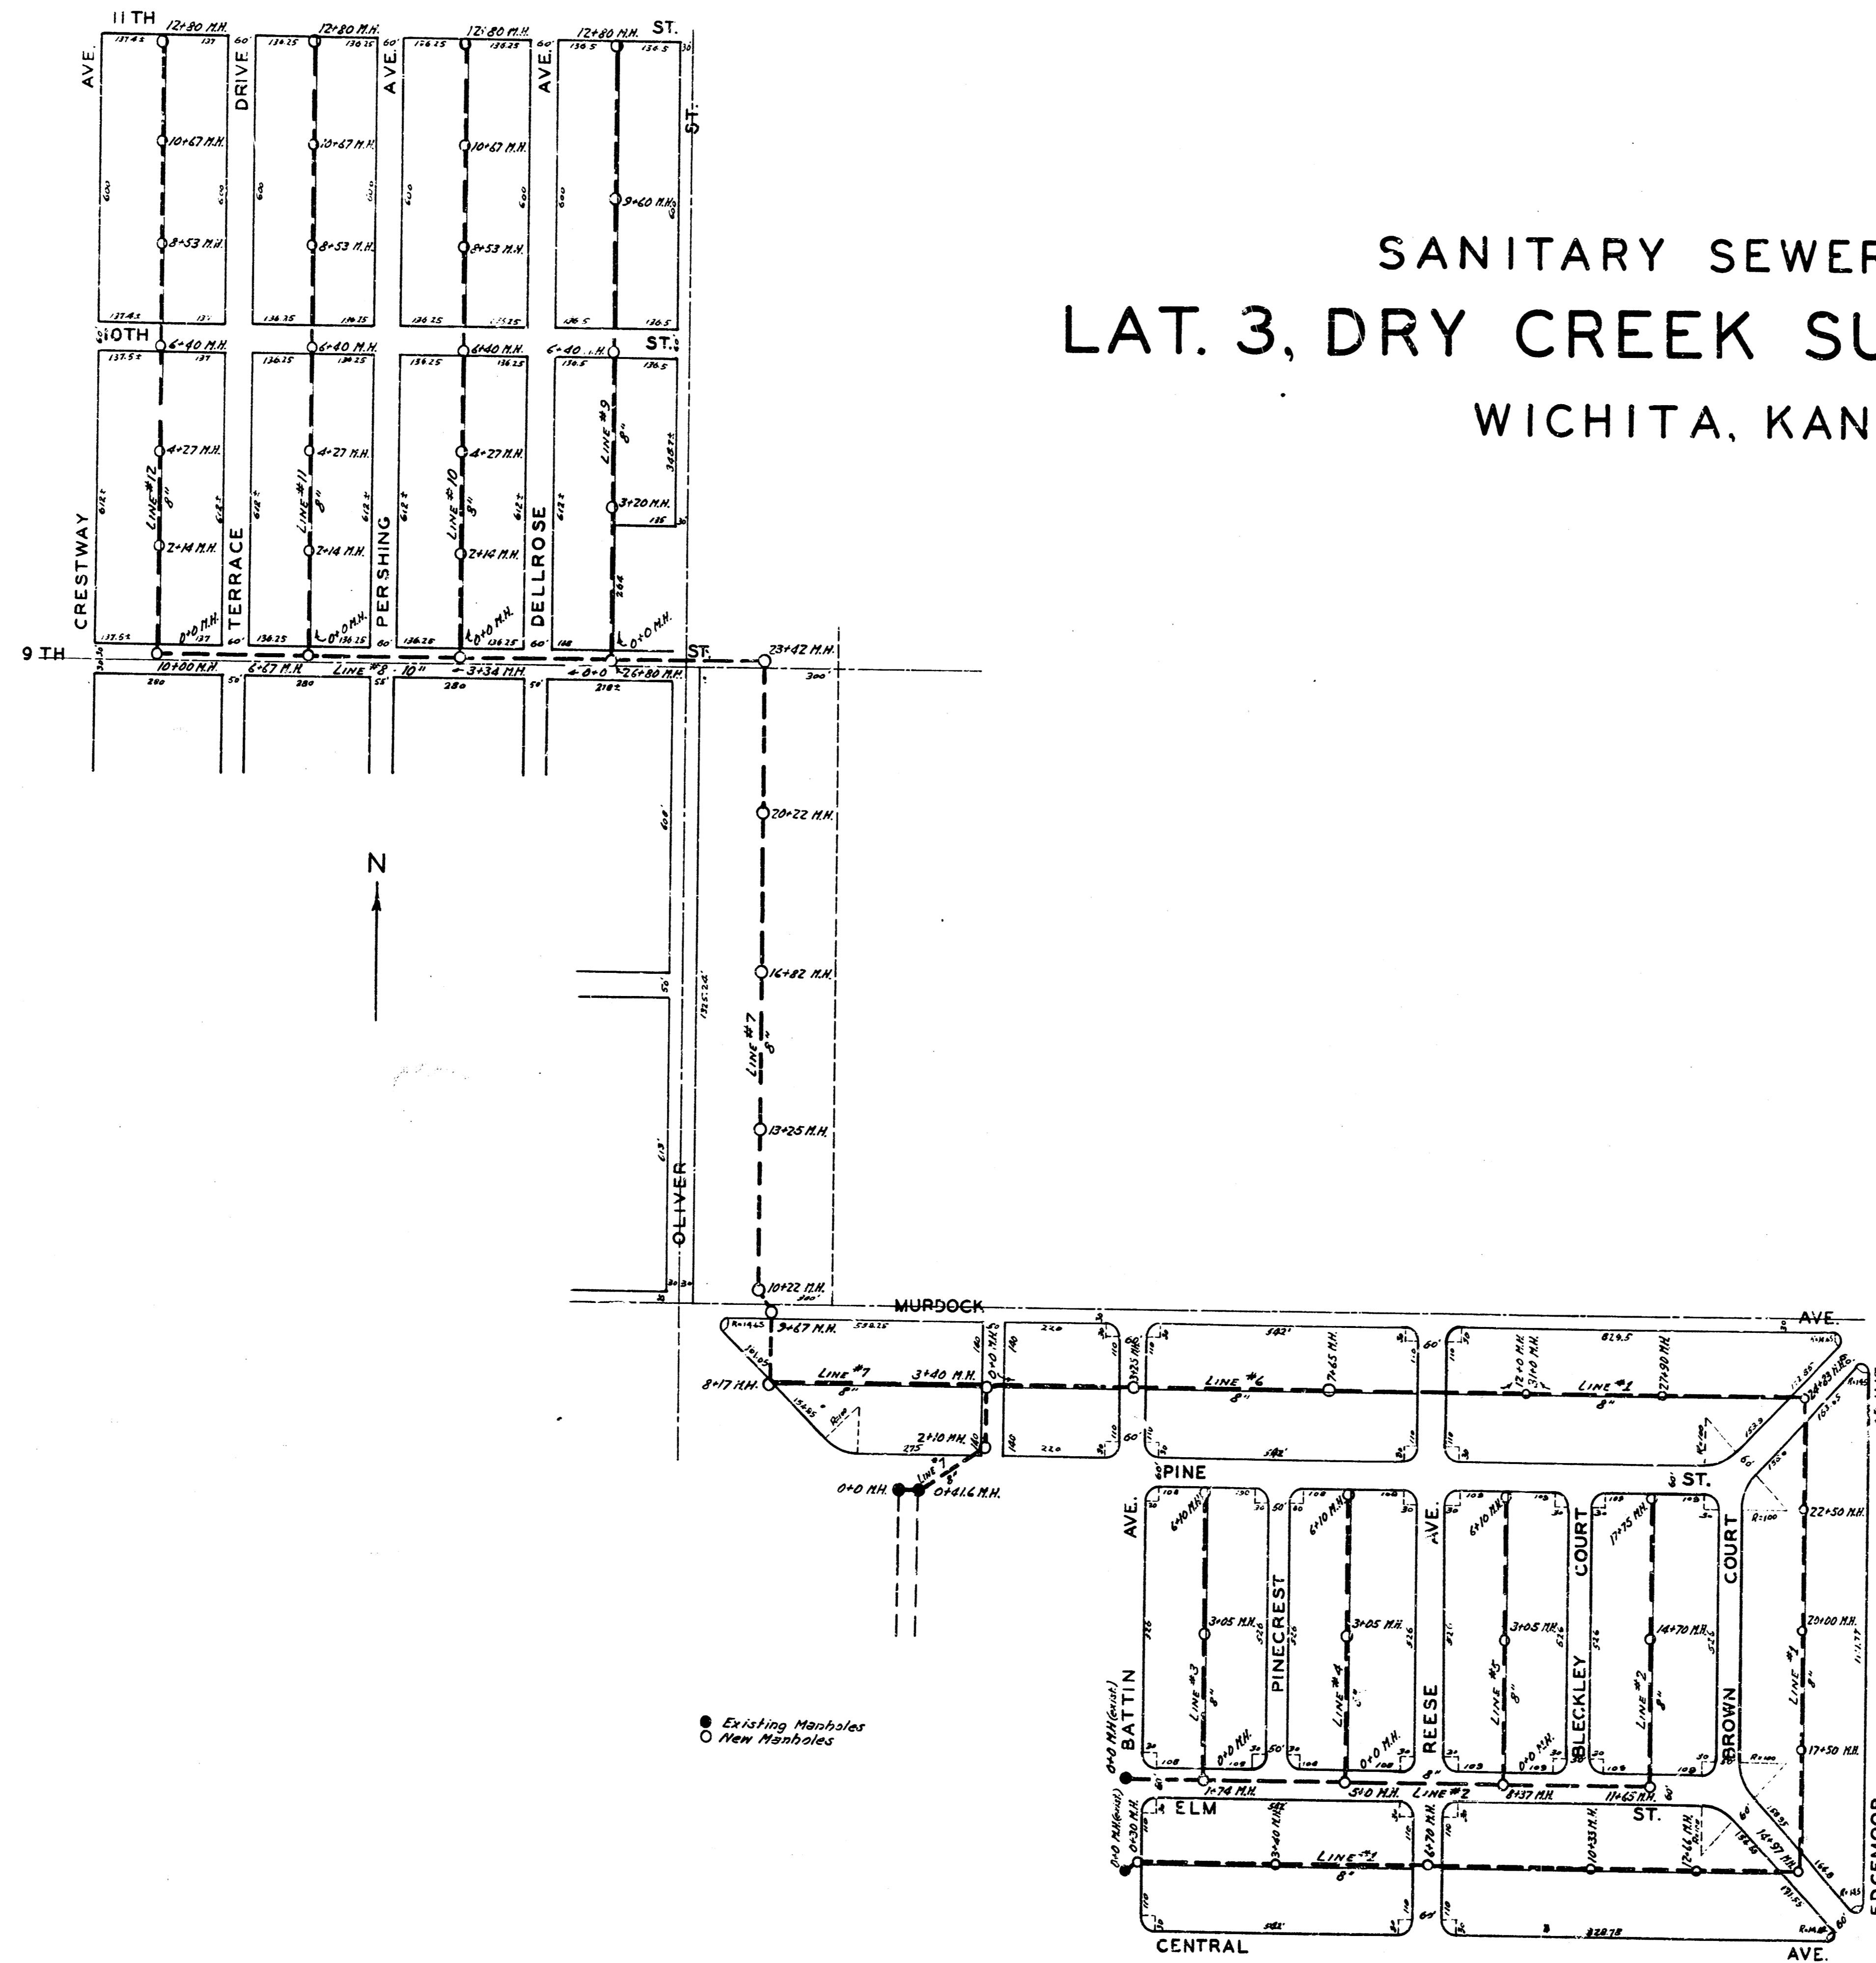


SANITARY SEWER PLAN
 LAT. 3, DRY CREEK SUBMAIN, S.S. #12
 WICHITA, KANSAS

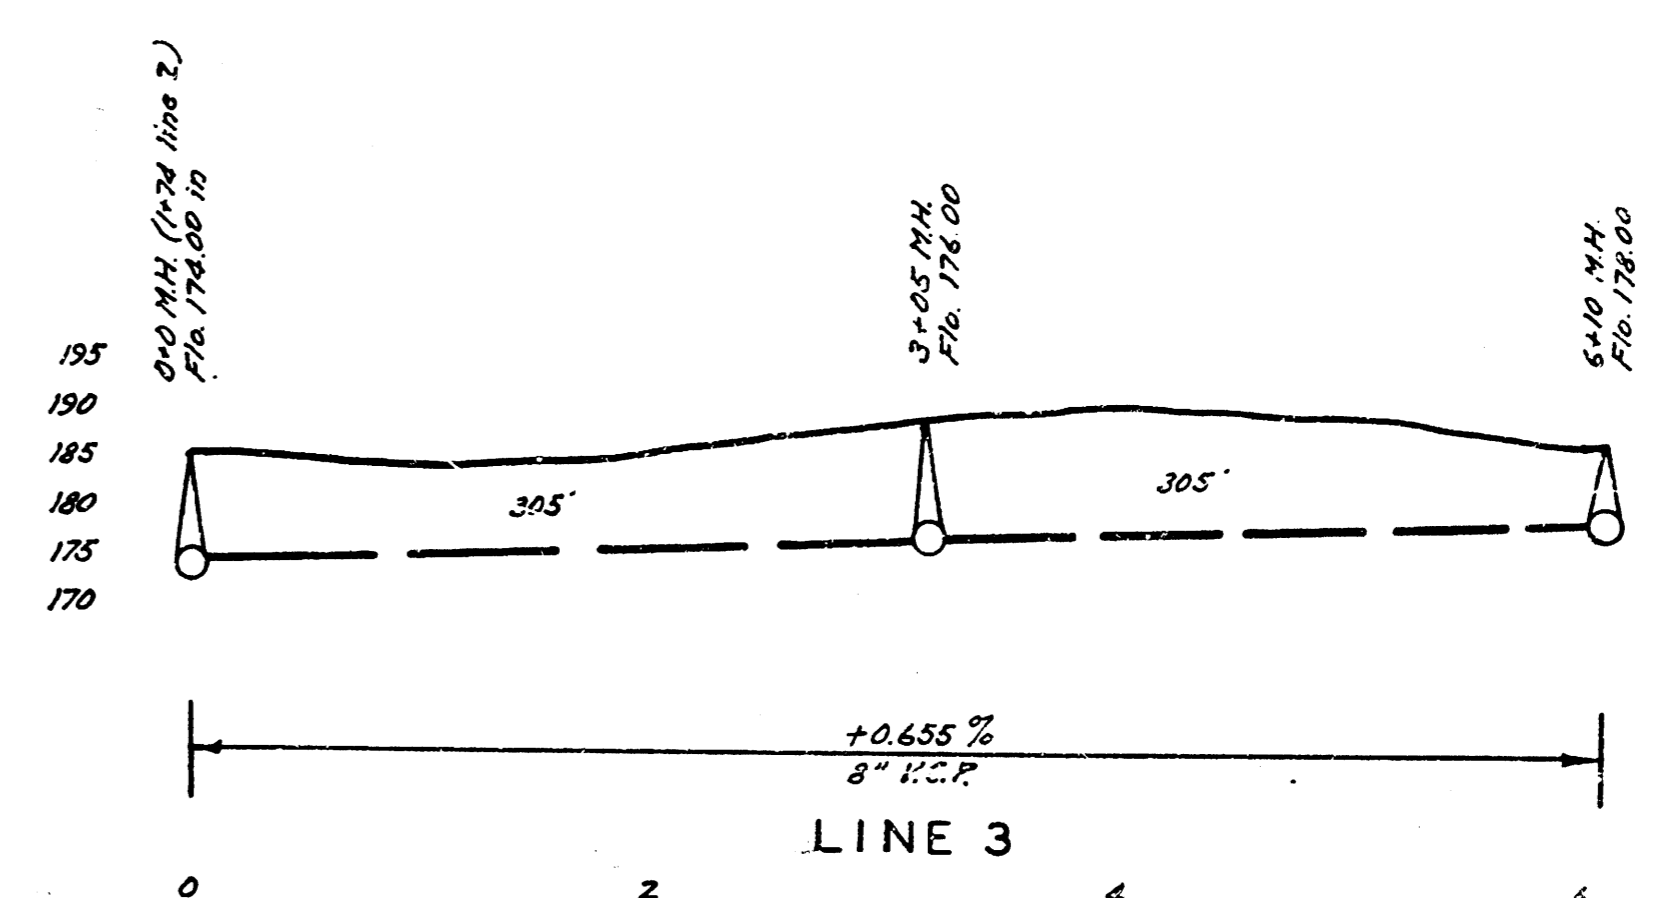

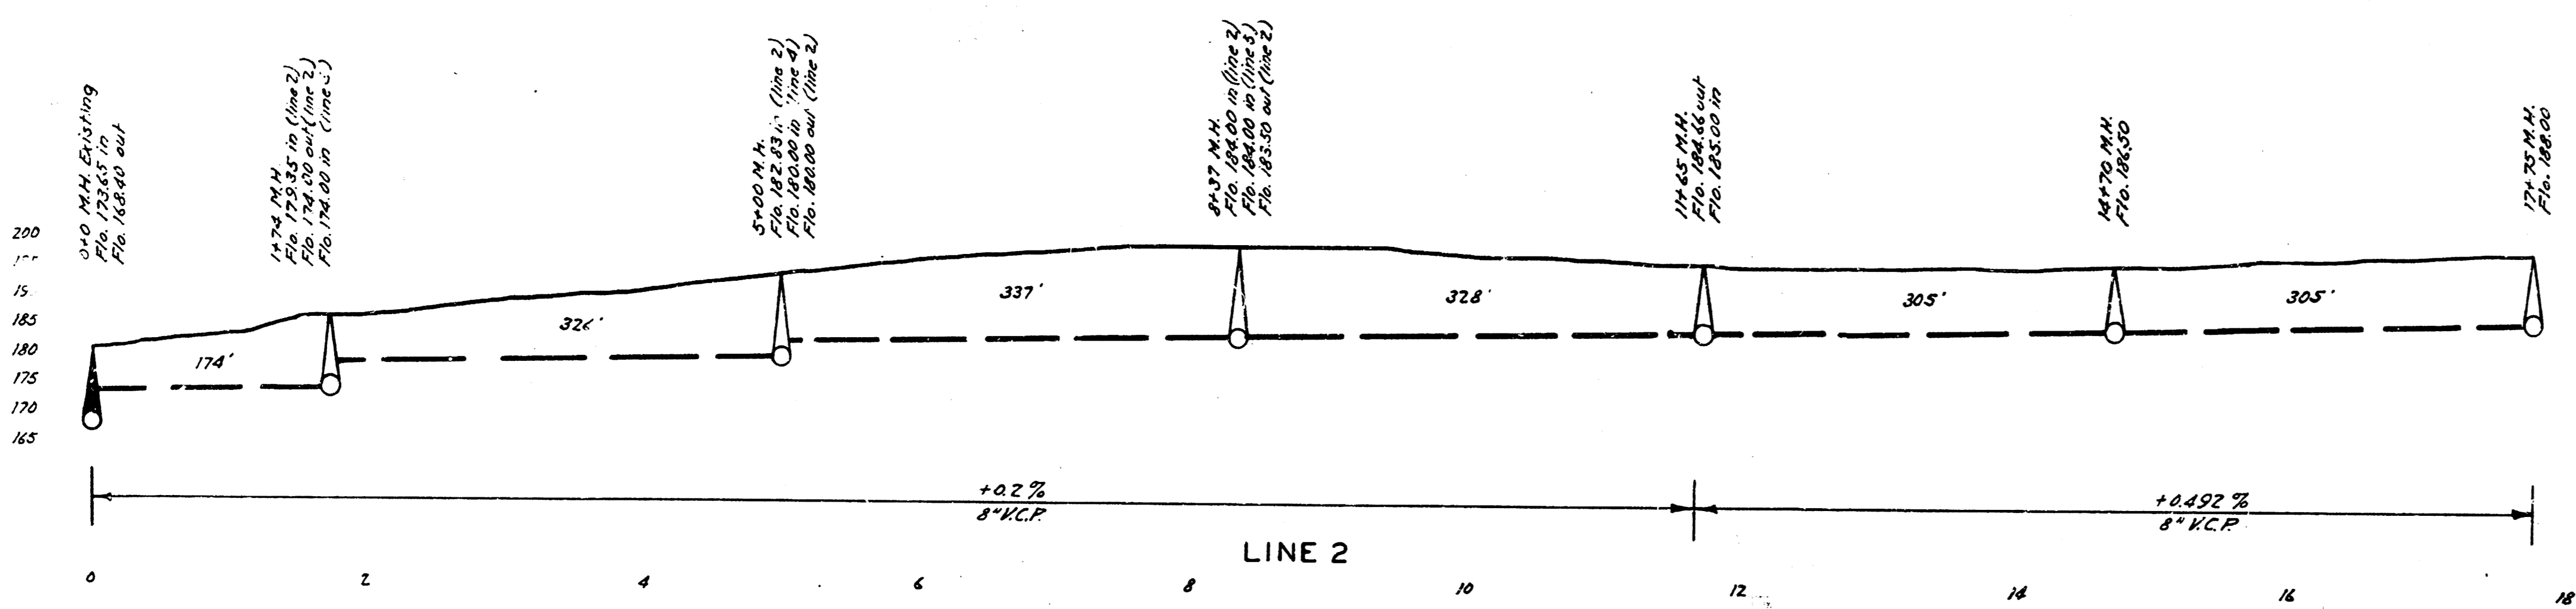

LAT. 3, DRY CREEK SUB. SS. #12
WICHITA, KANSAS

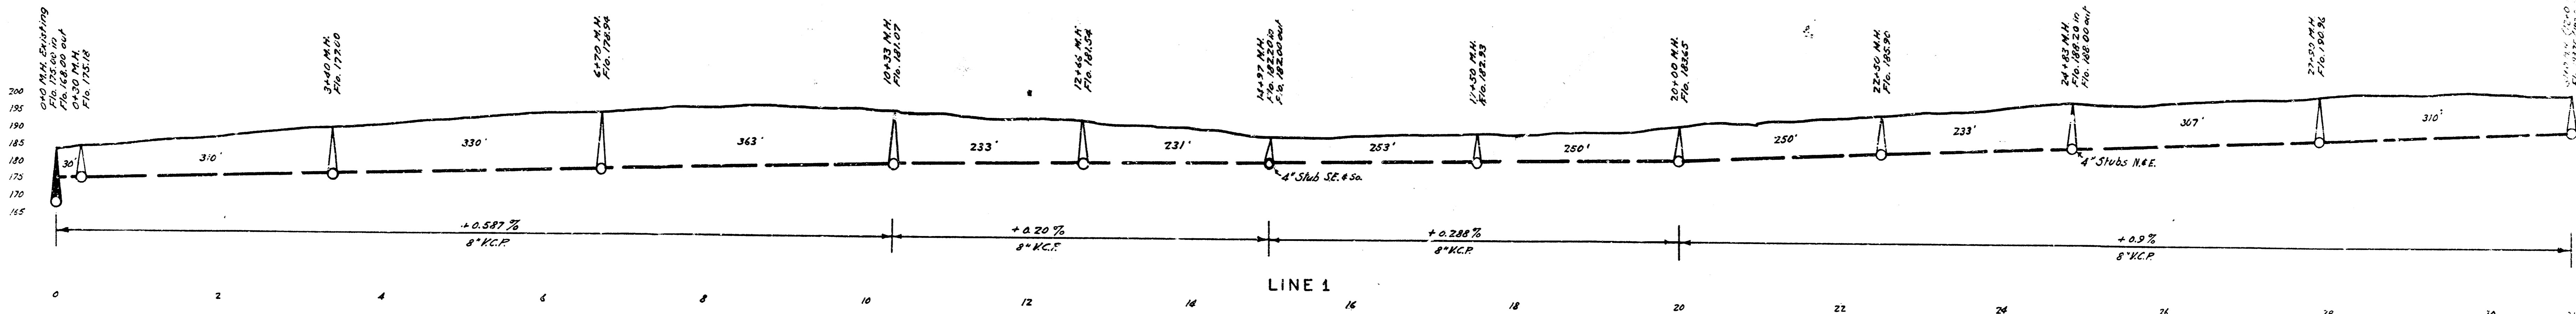