



SCALE 1" = 40'

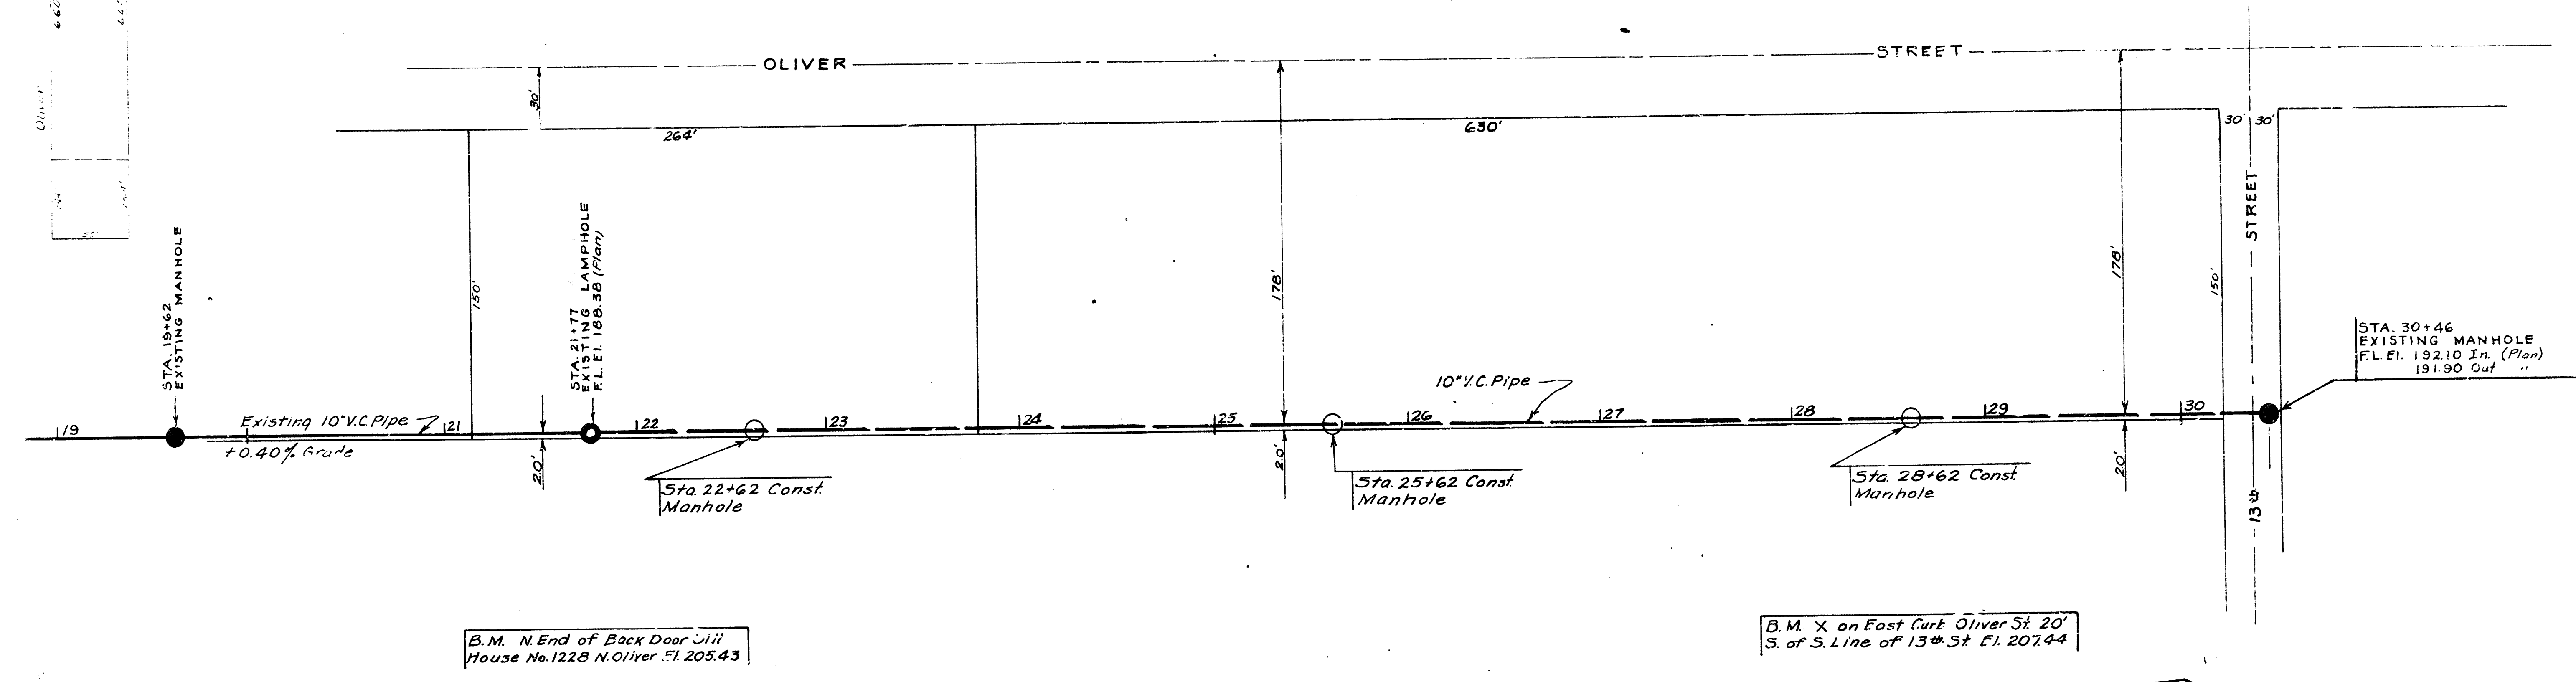


B.M. N. End of Back Door Sill
House No. 1228 N. Oliver St. 205.43

B.M. X on East curb Oliver St. 20'
S. of S. Line of 13th St. 207.44

SCALE 1" = 4' Vert.
1" = 40' Horiz.

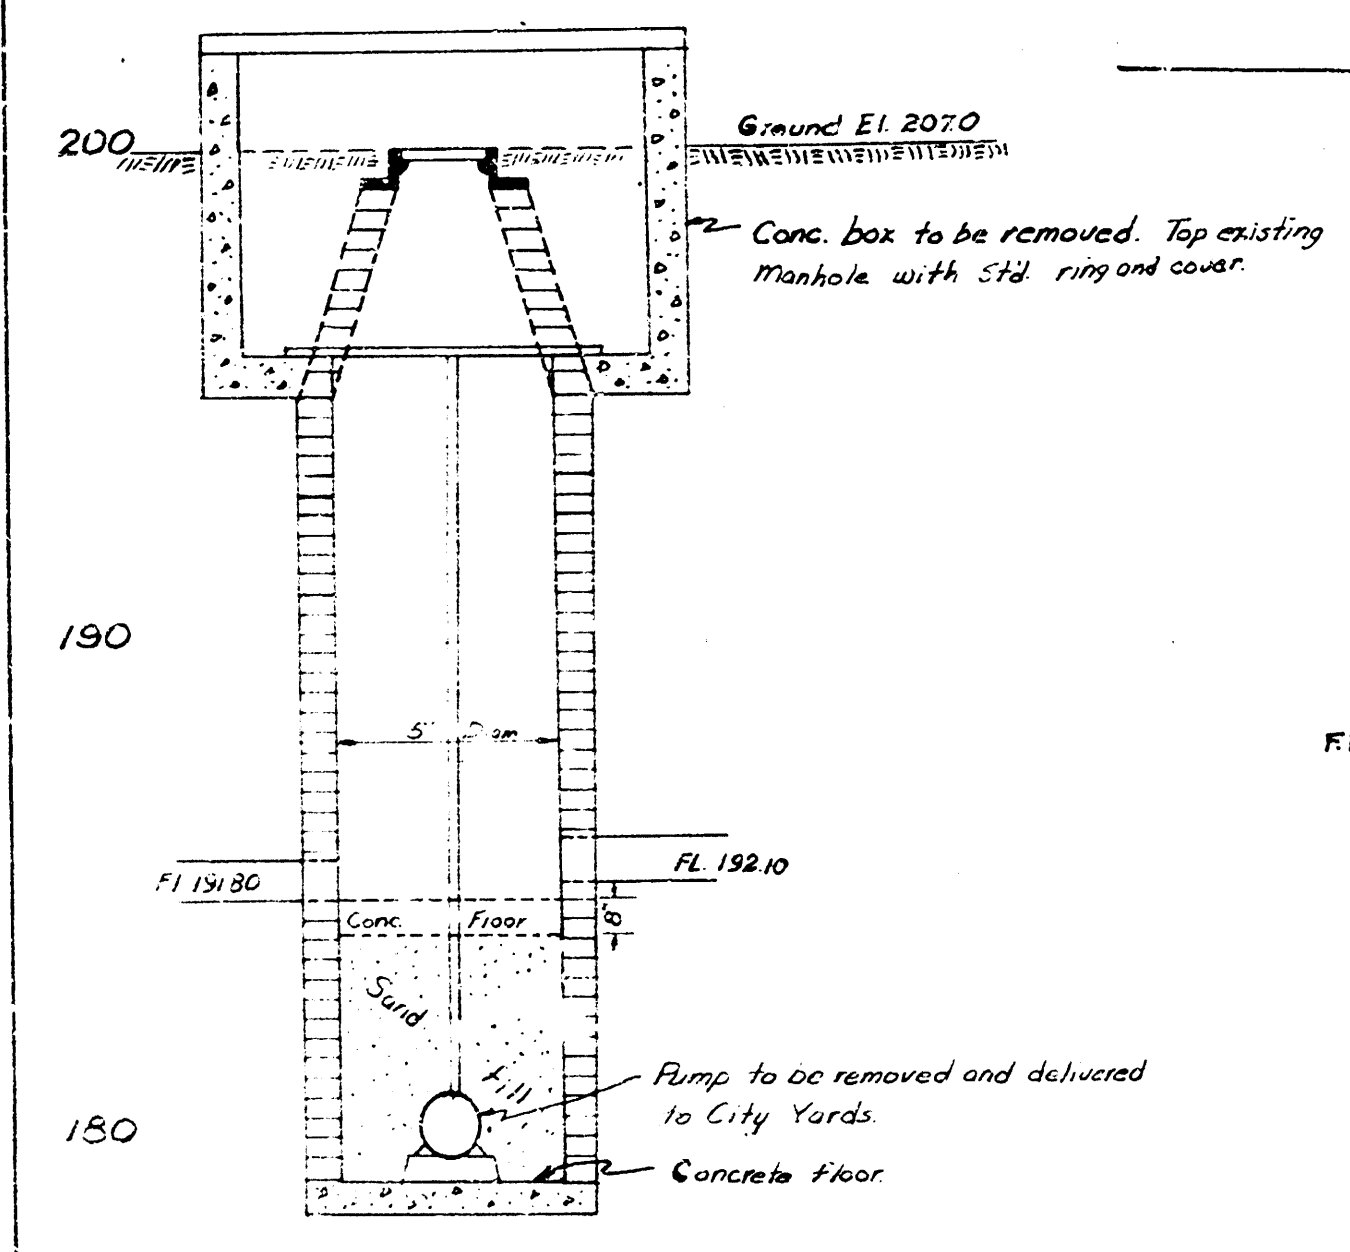

DETAILS FOR REMODELING
MANHOLE 30+46

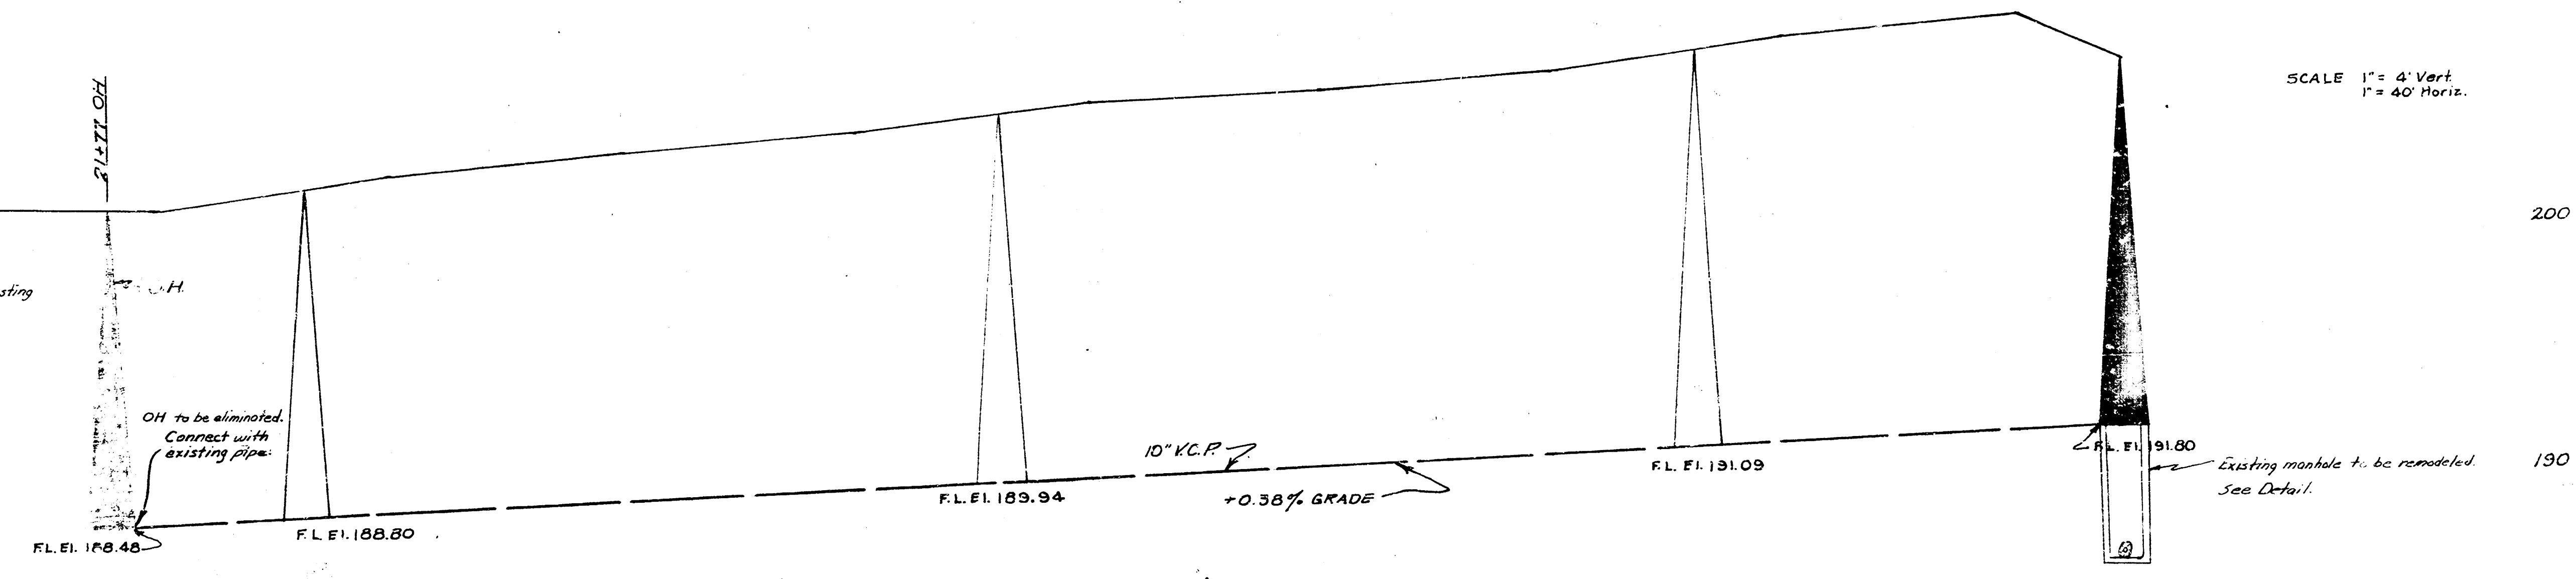

LAT. 32 DCS MAIN 12
CITY OF WICHITA KANSAS
L. K. WHITE CITY ENGINEER
Proj. No. C28-30

Date 5-13-41
Drawn by J.L.A.
Checked by
Note Book No. 44