

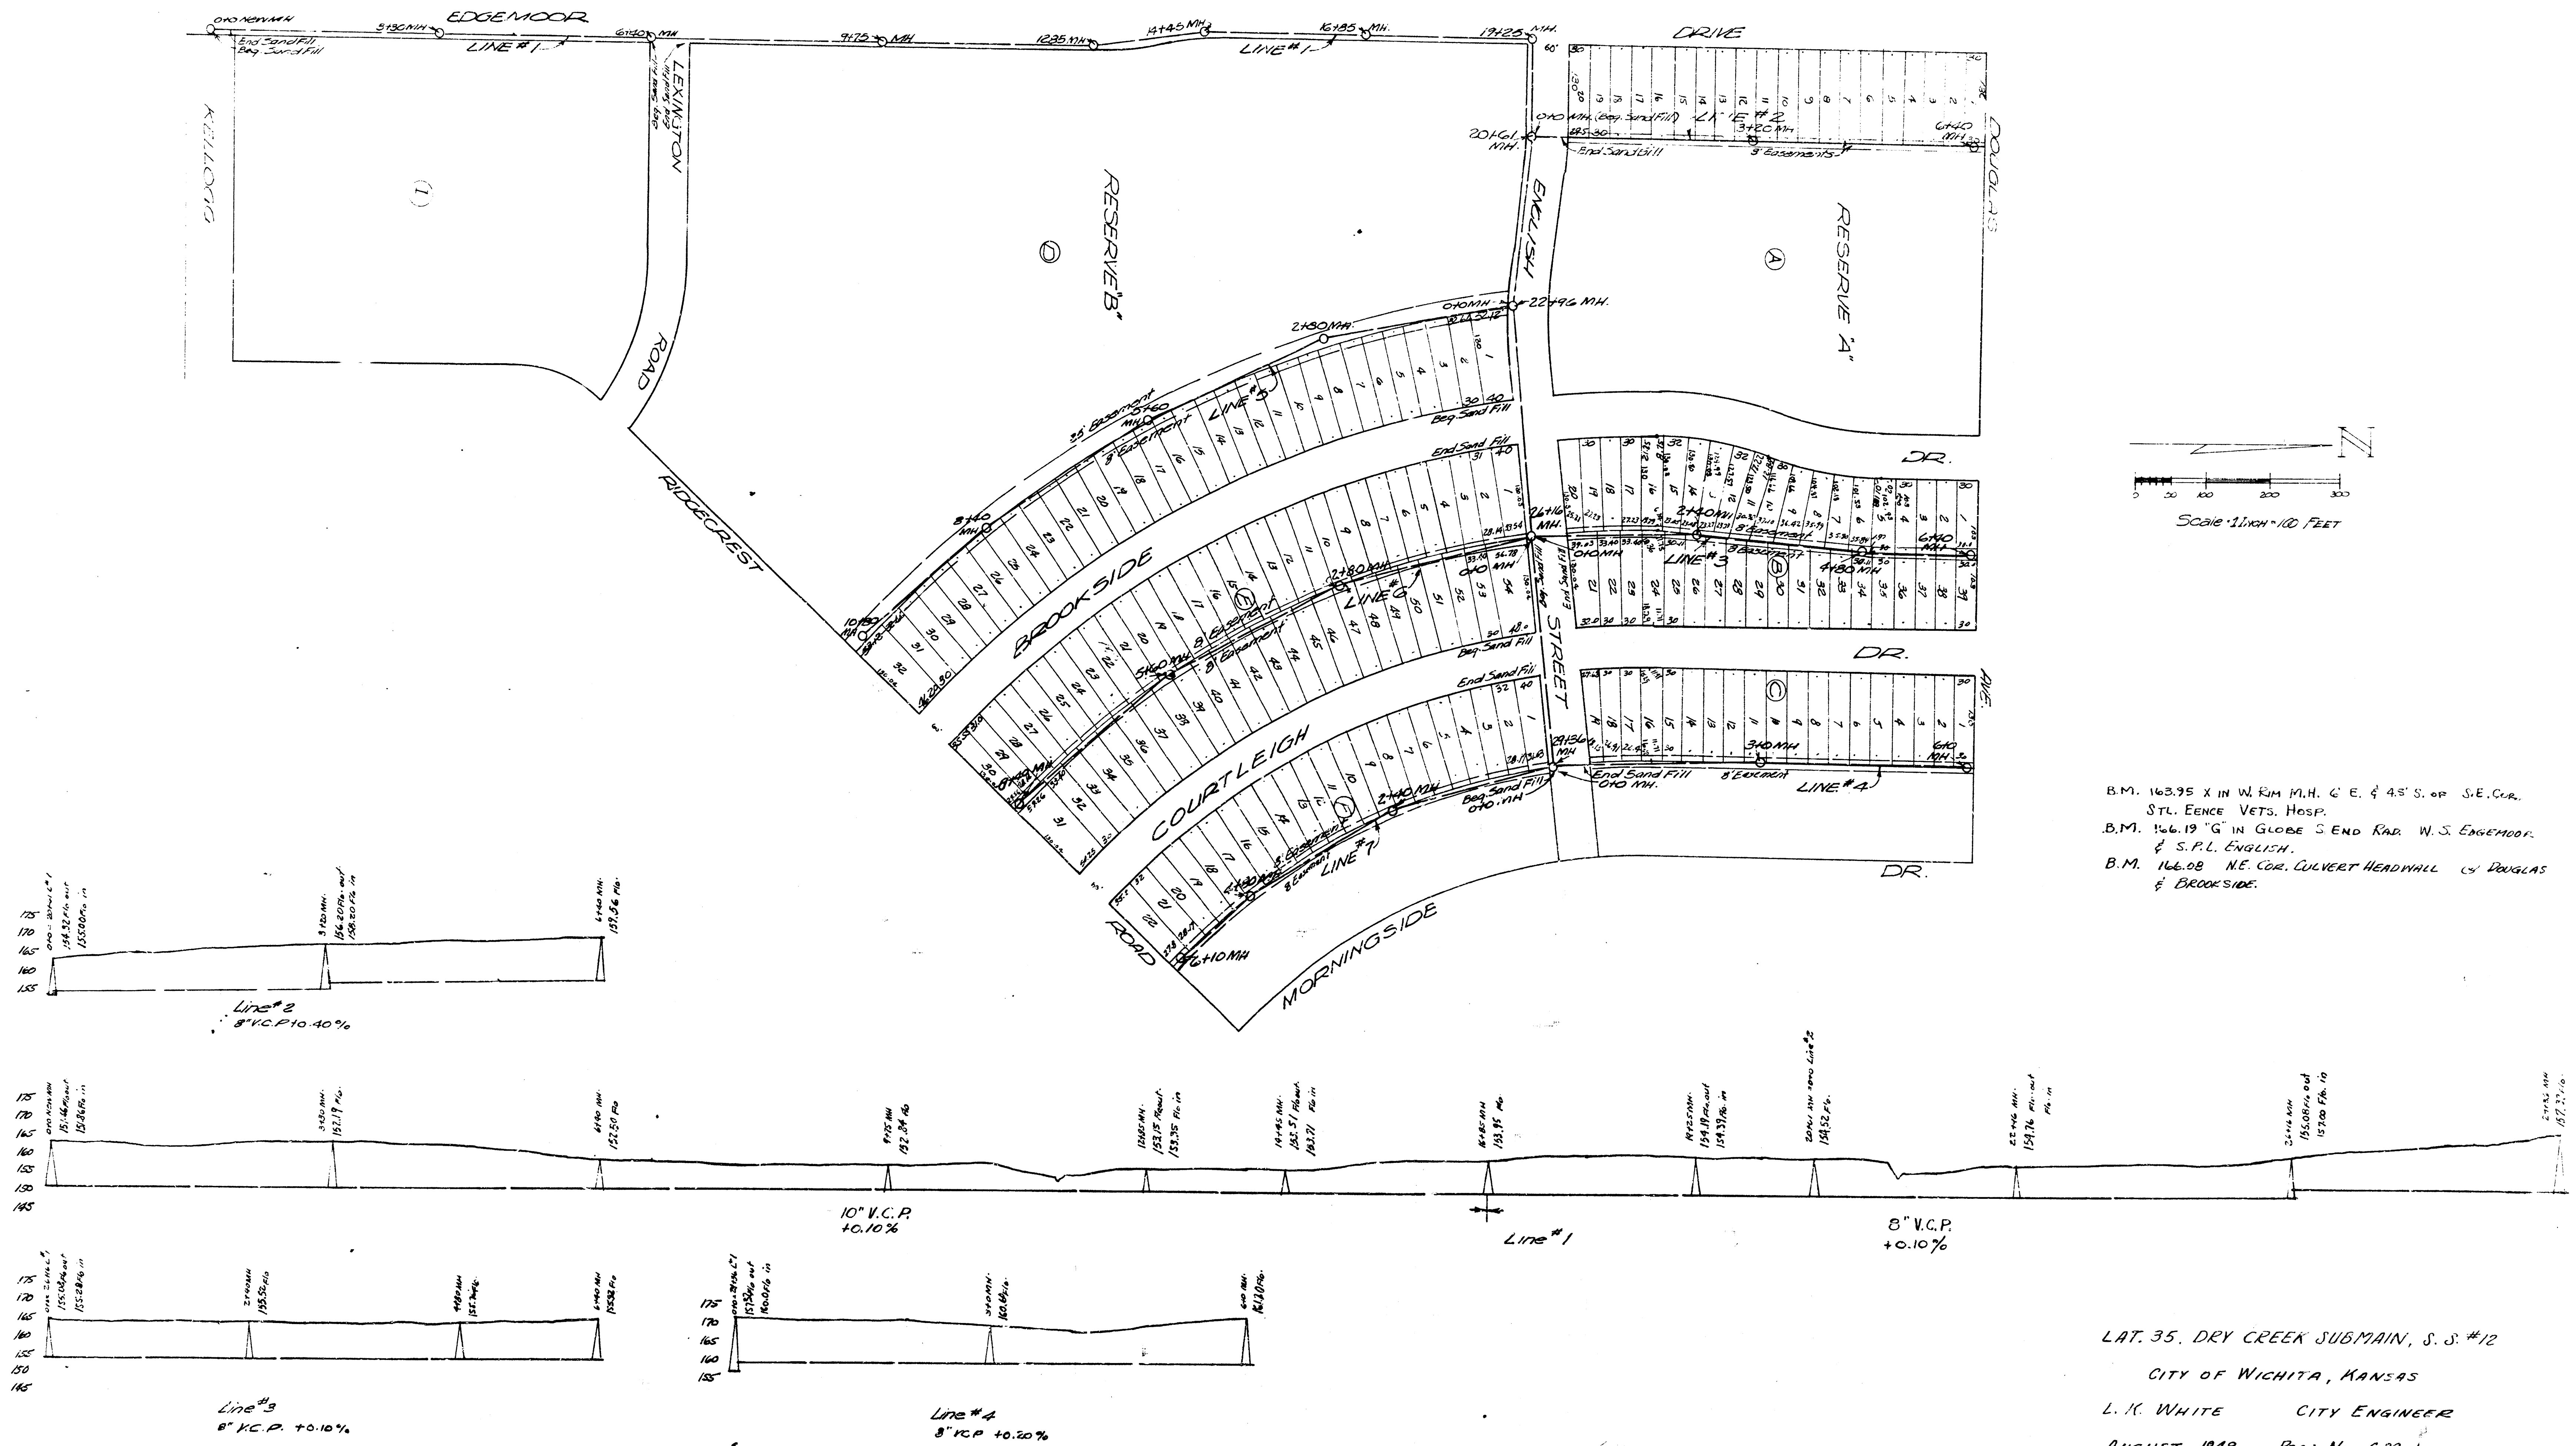
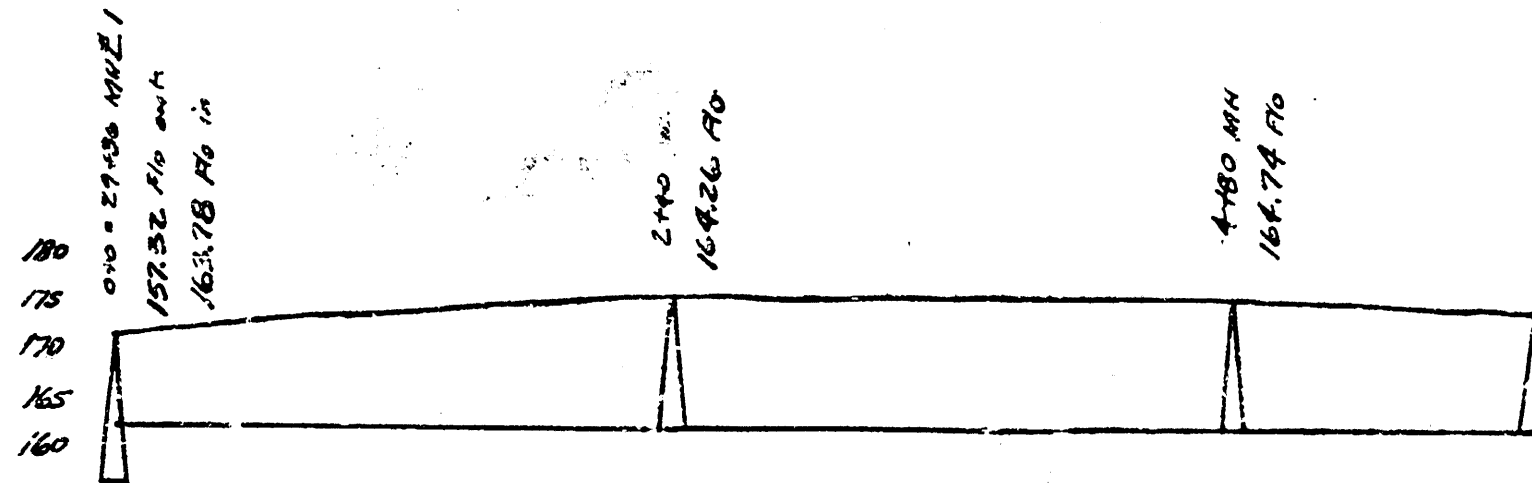


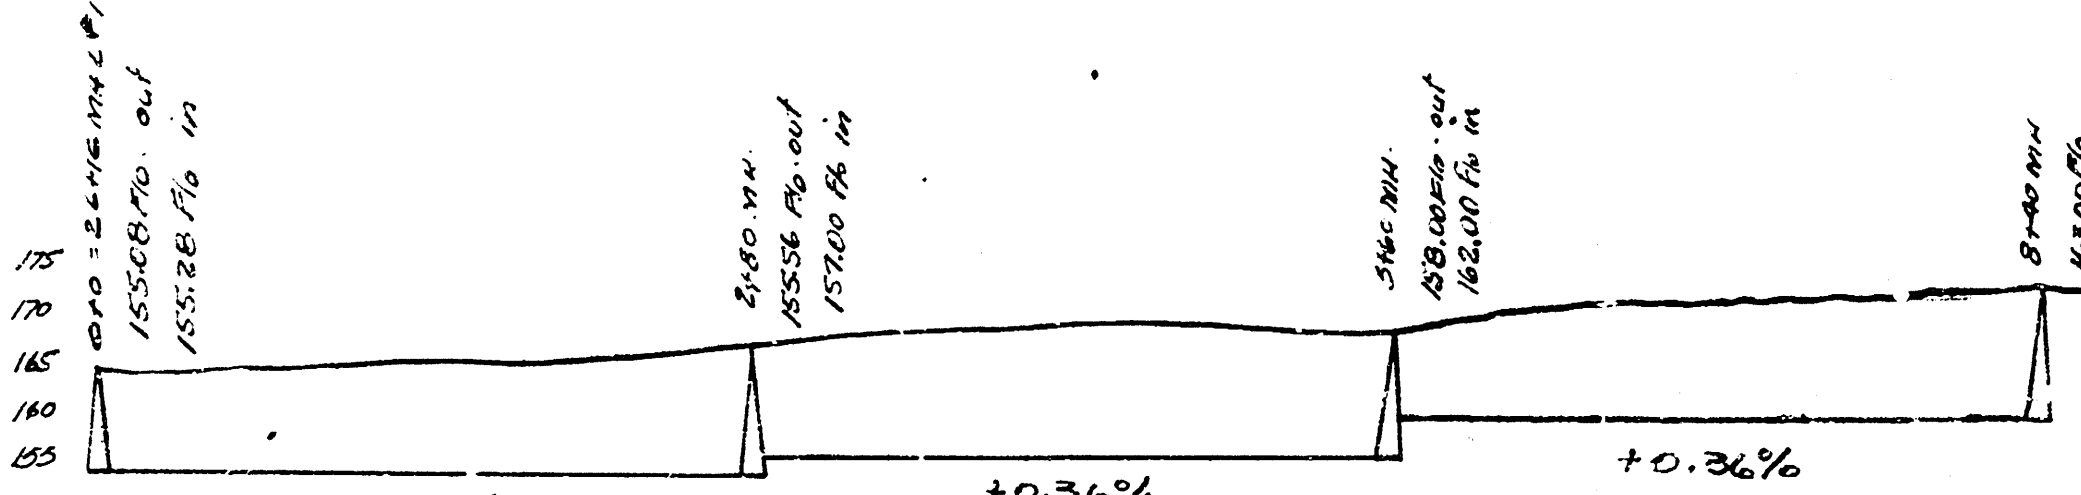

LAT. 35. DRY CREEK SUBMAIN, S. S. #12
CITY OF WICHITA, KANSAS
L. K. WHITE CITY ENGINEER
AUGUST 1989 PROJ. NO. C-29-10

SEE PAGE 1
FOR LINE LAYOUT

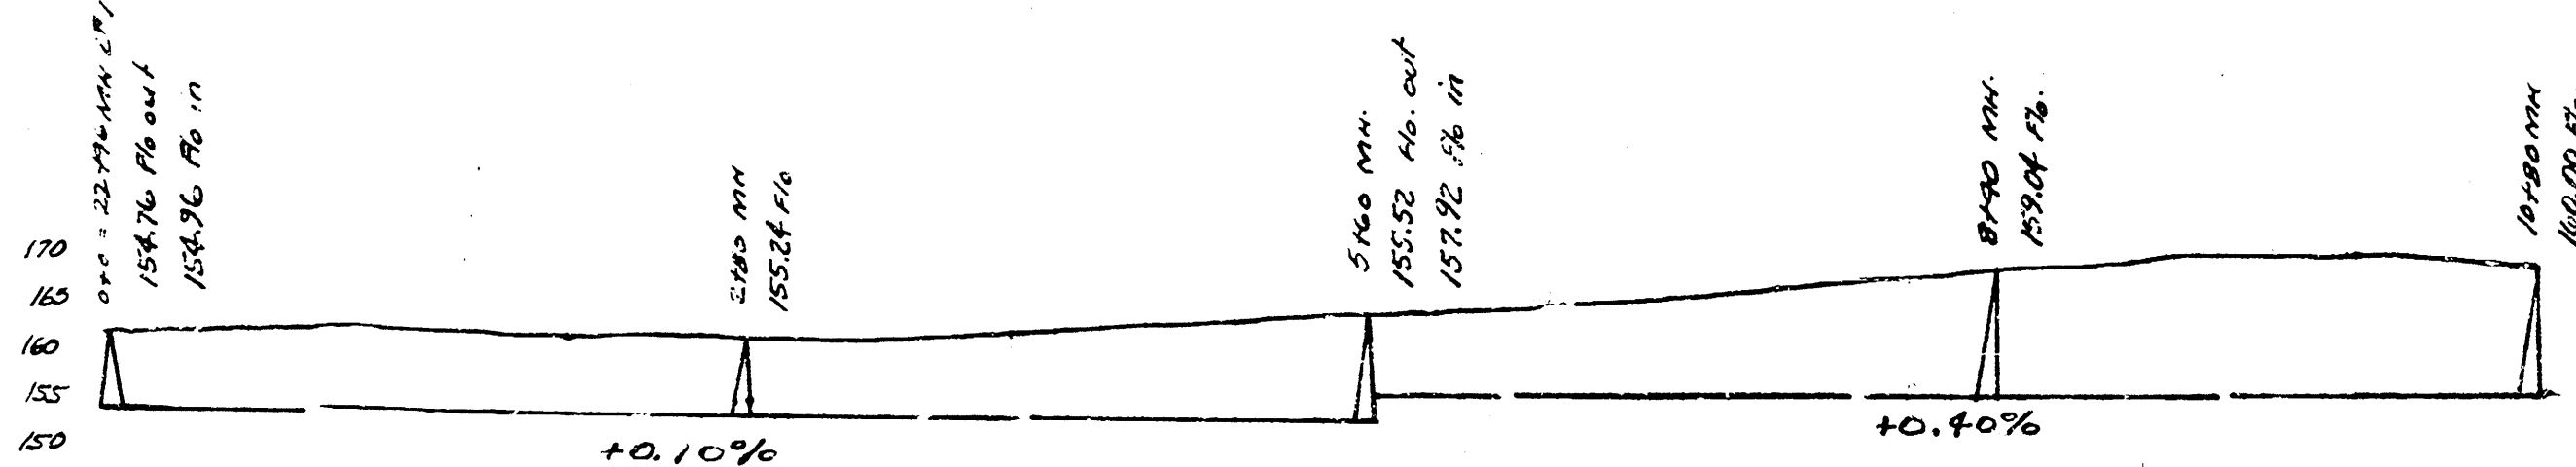

LAT. 30 DRY CREEK SUBMAIN S.S. #12

City of Wichita, Kans.

L.K. White

City Engineer

Aug. 1949

Proj. No. C-29-18