




B.M. 153.25 S. Rim M.H. 0+00

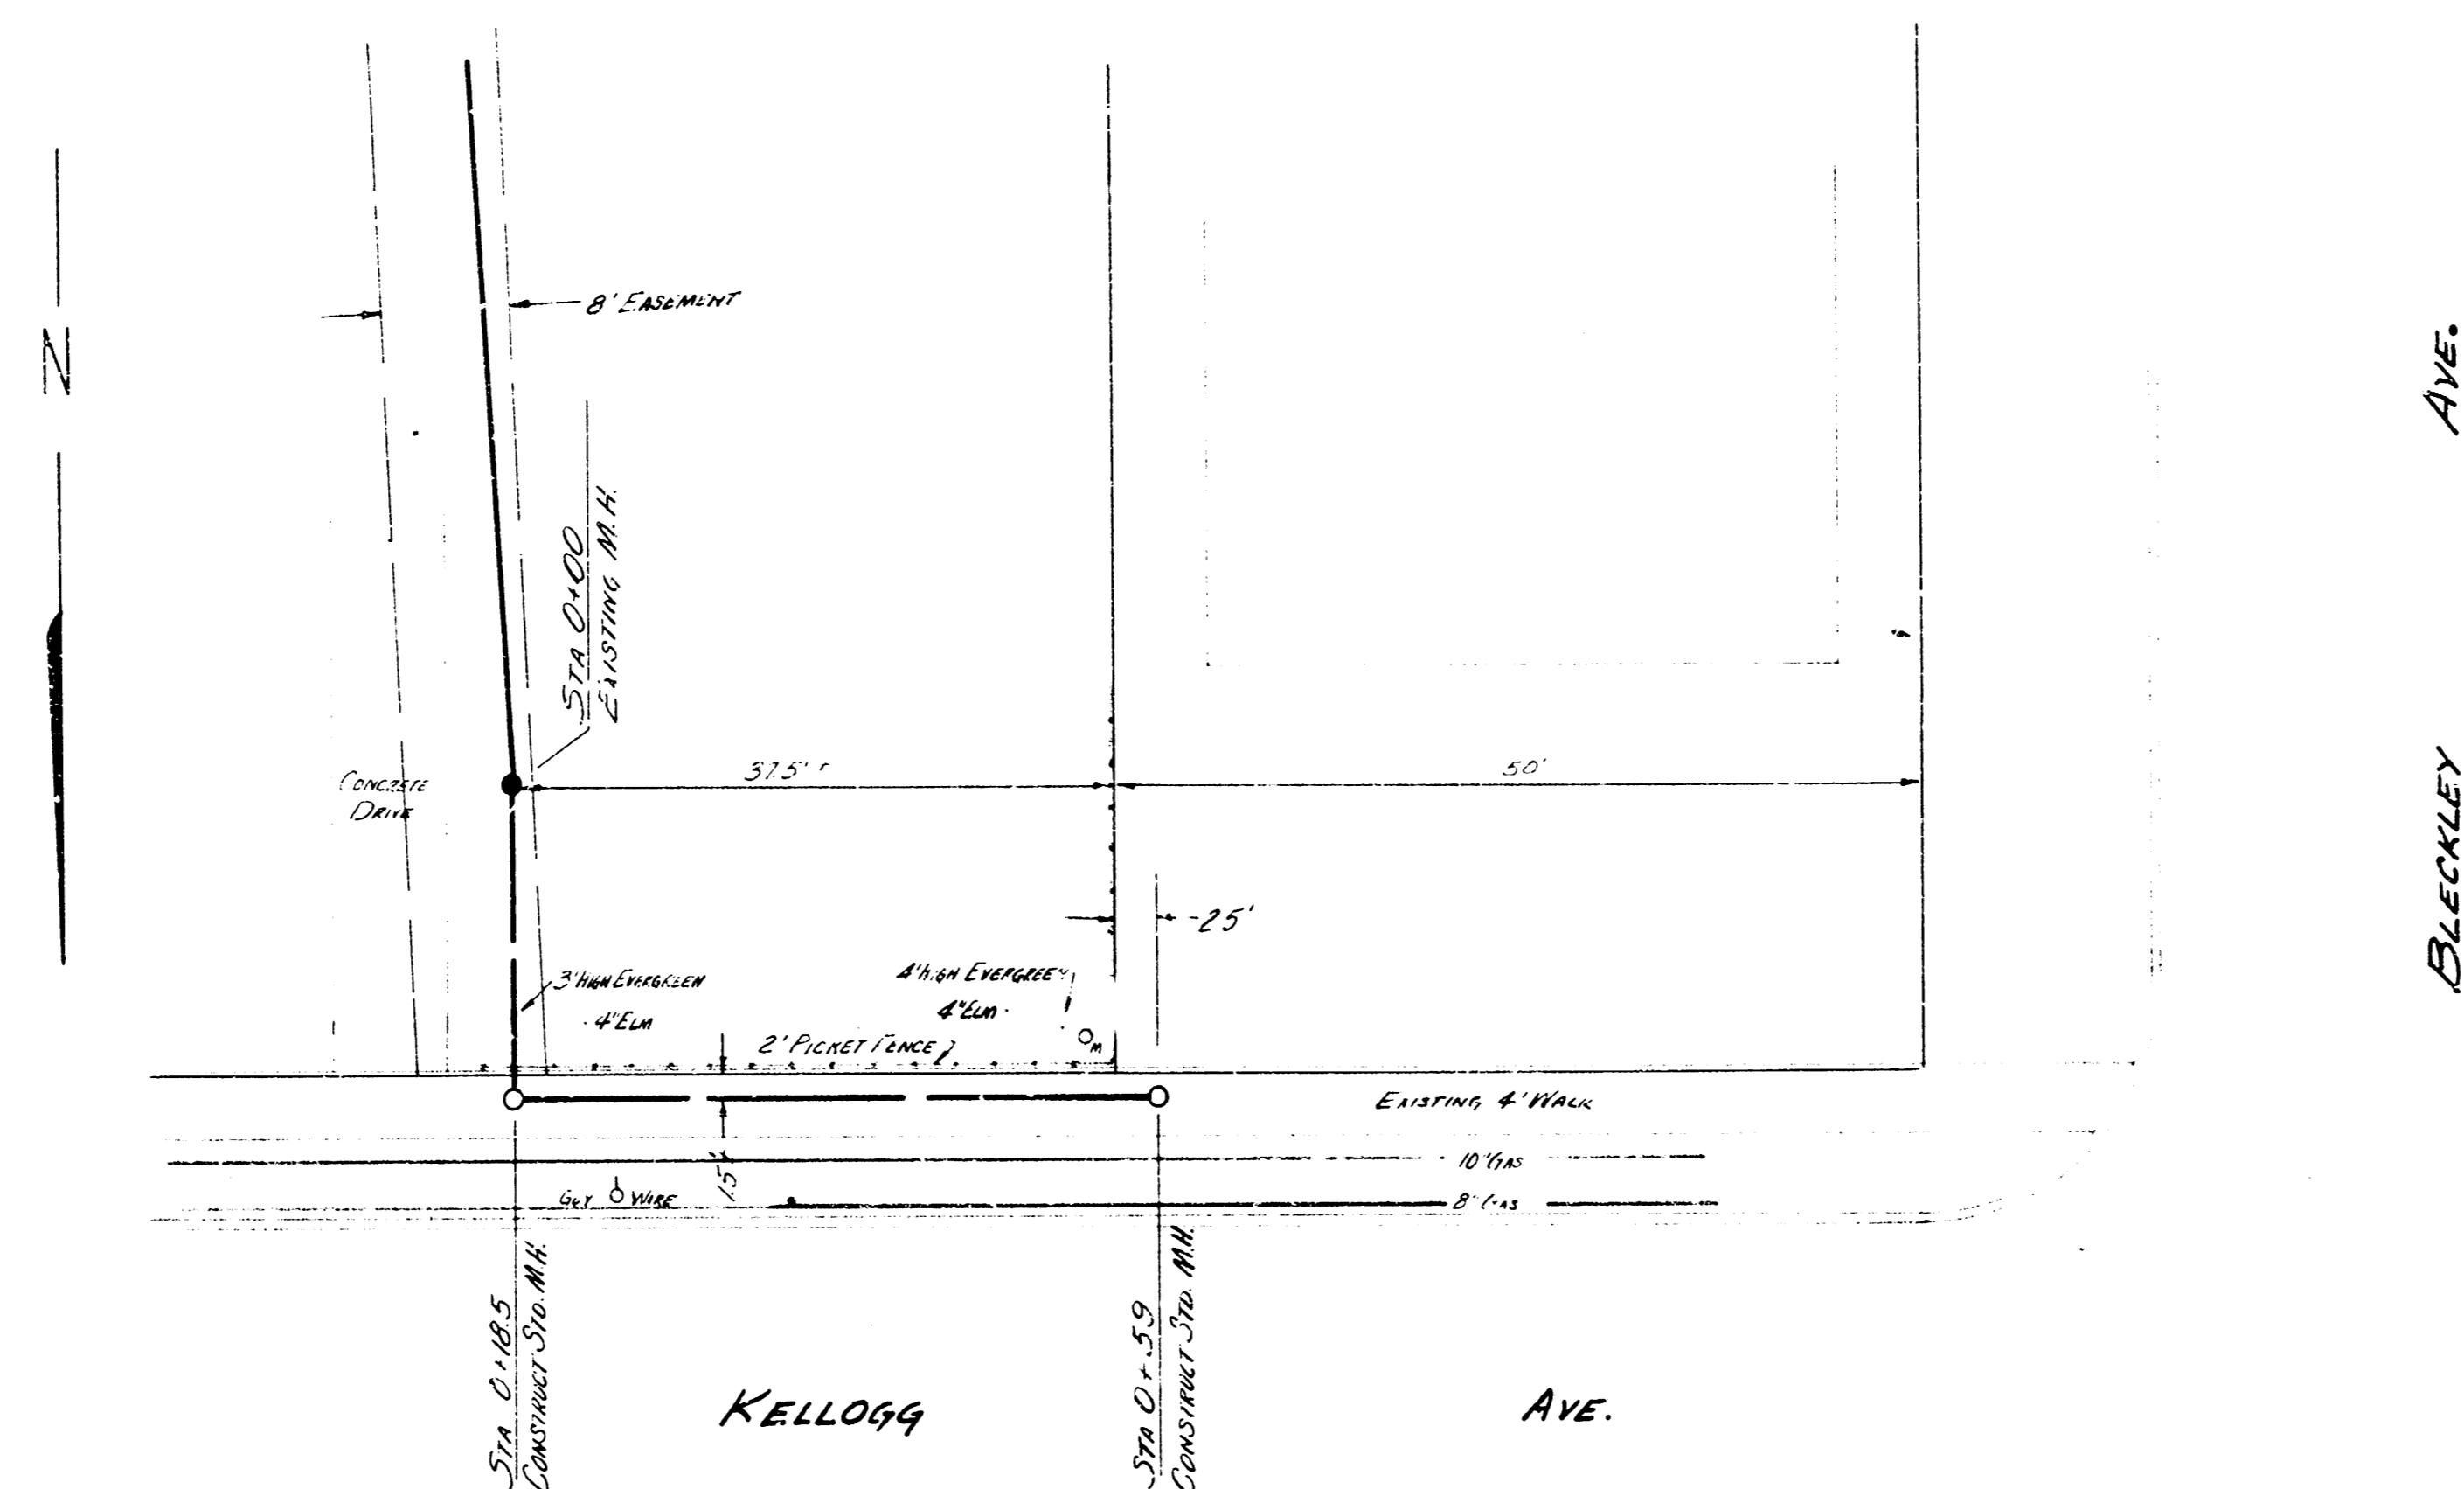

PLAN SCALE 1"=10'
 PROFILE SCALE 1"=10' HOR 1"=4' VERTICAL

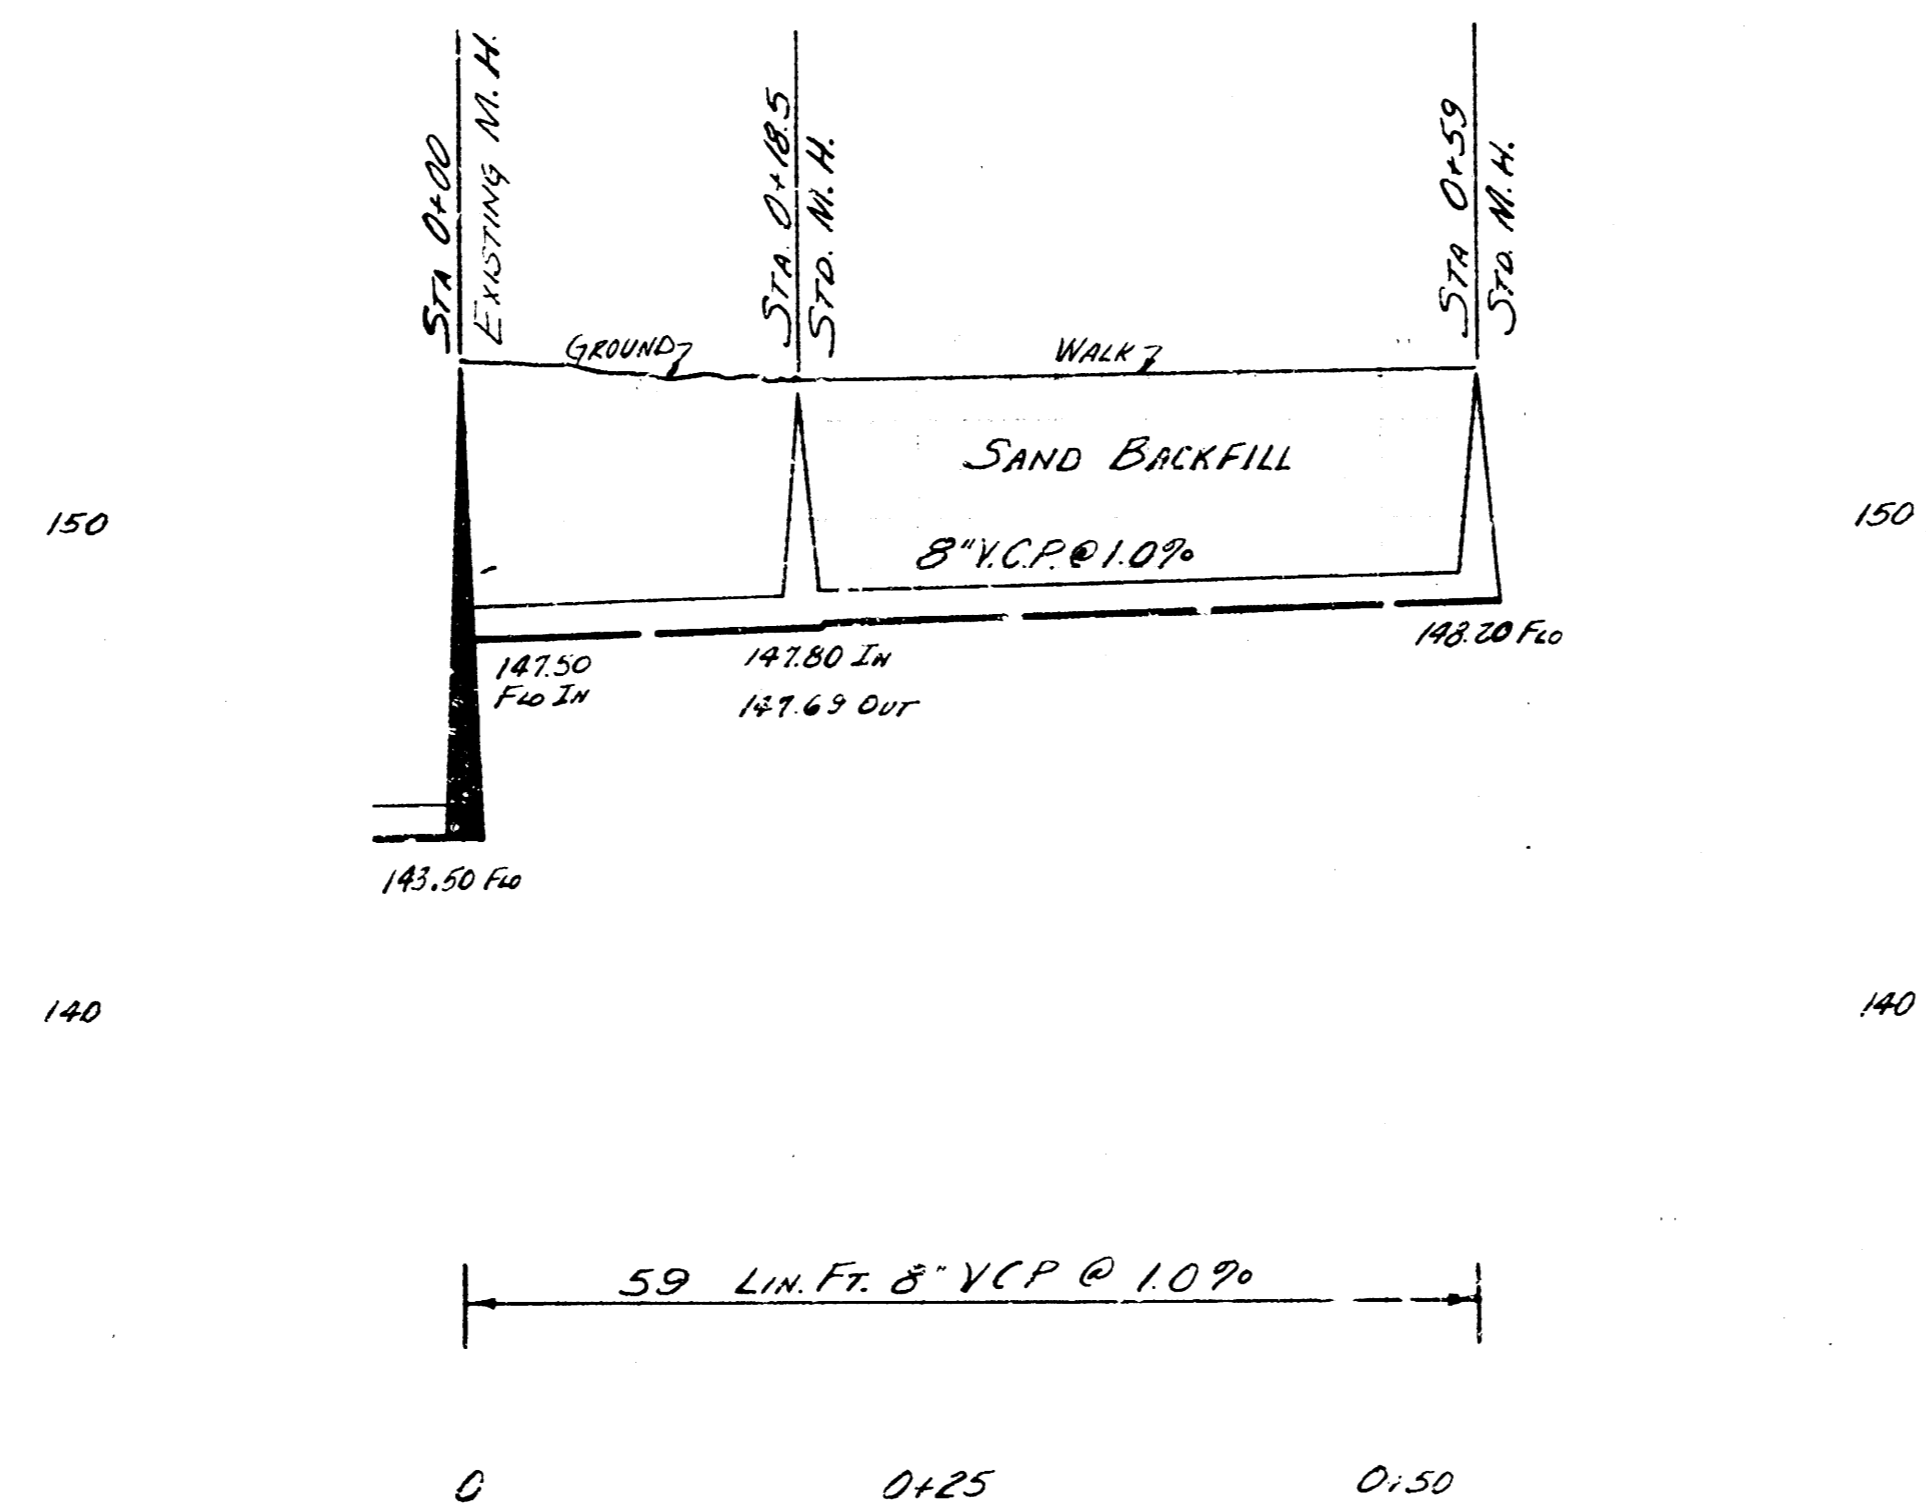

EXT. LAT. 38 D.C.S. S.S. 12
 CITY OF WICHITA
 B.E. SMITH CITY ENGINEER
 1.14.1935 PRIVATE JOB