



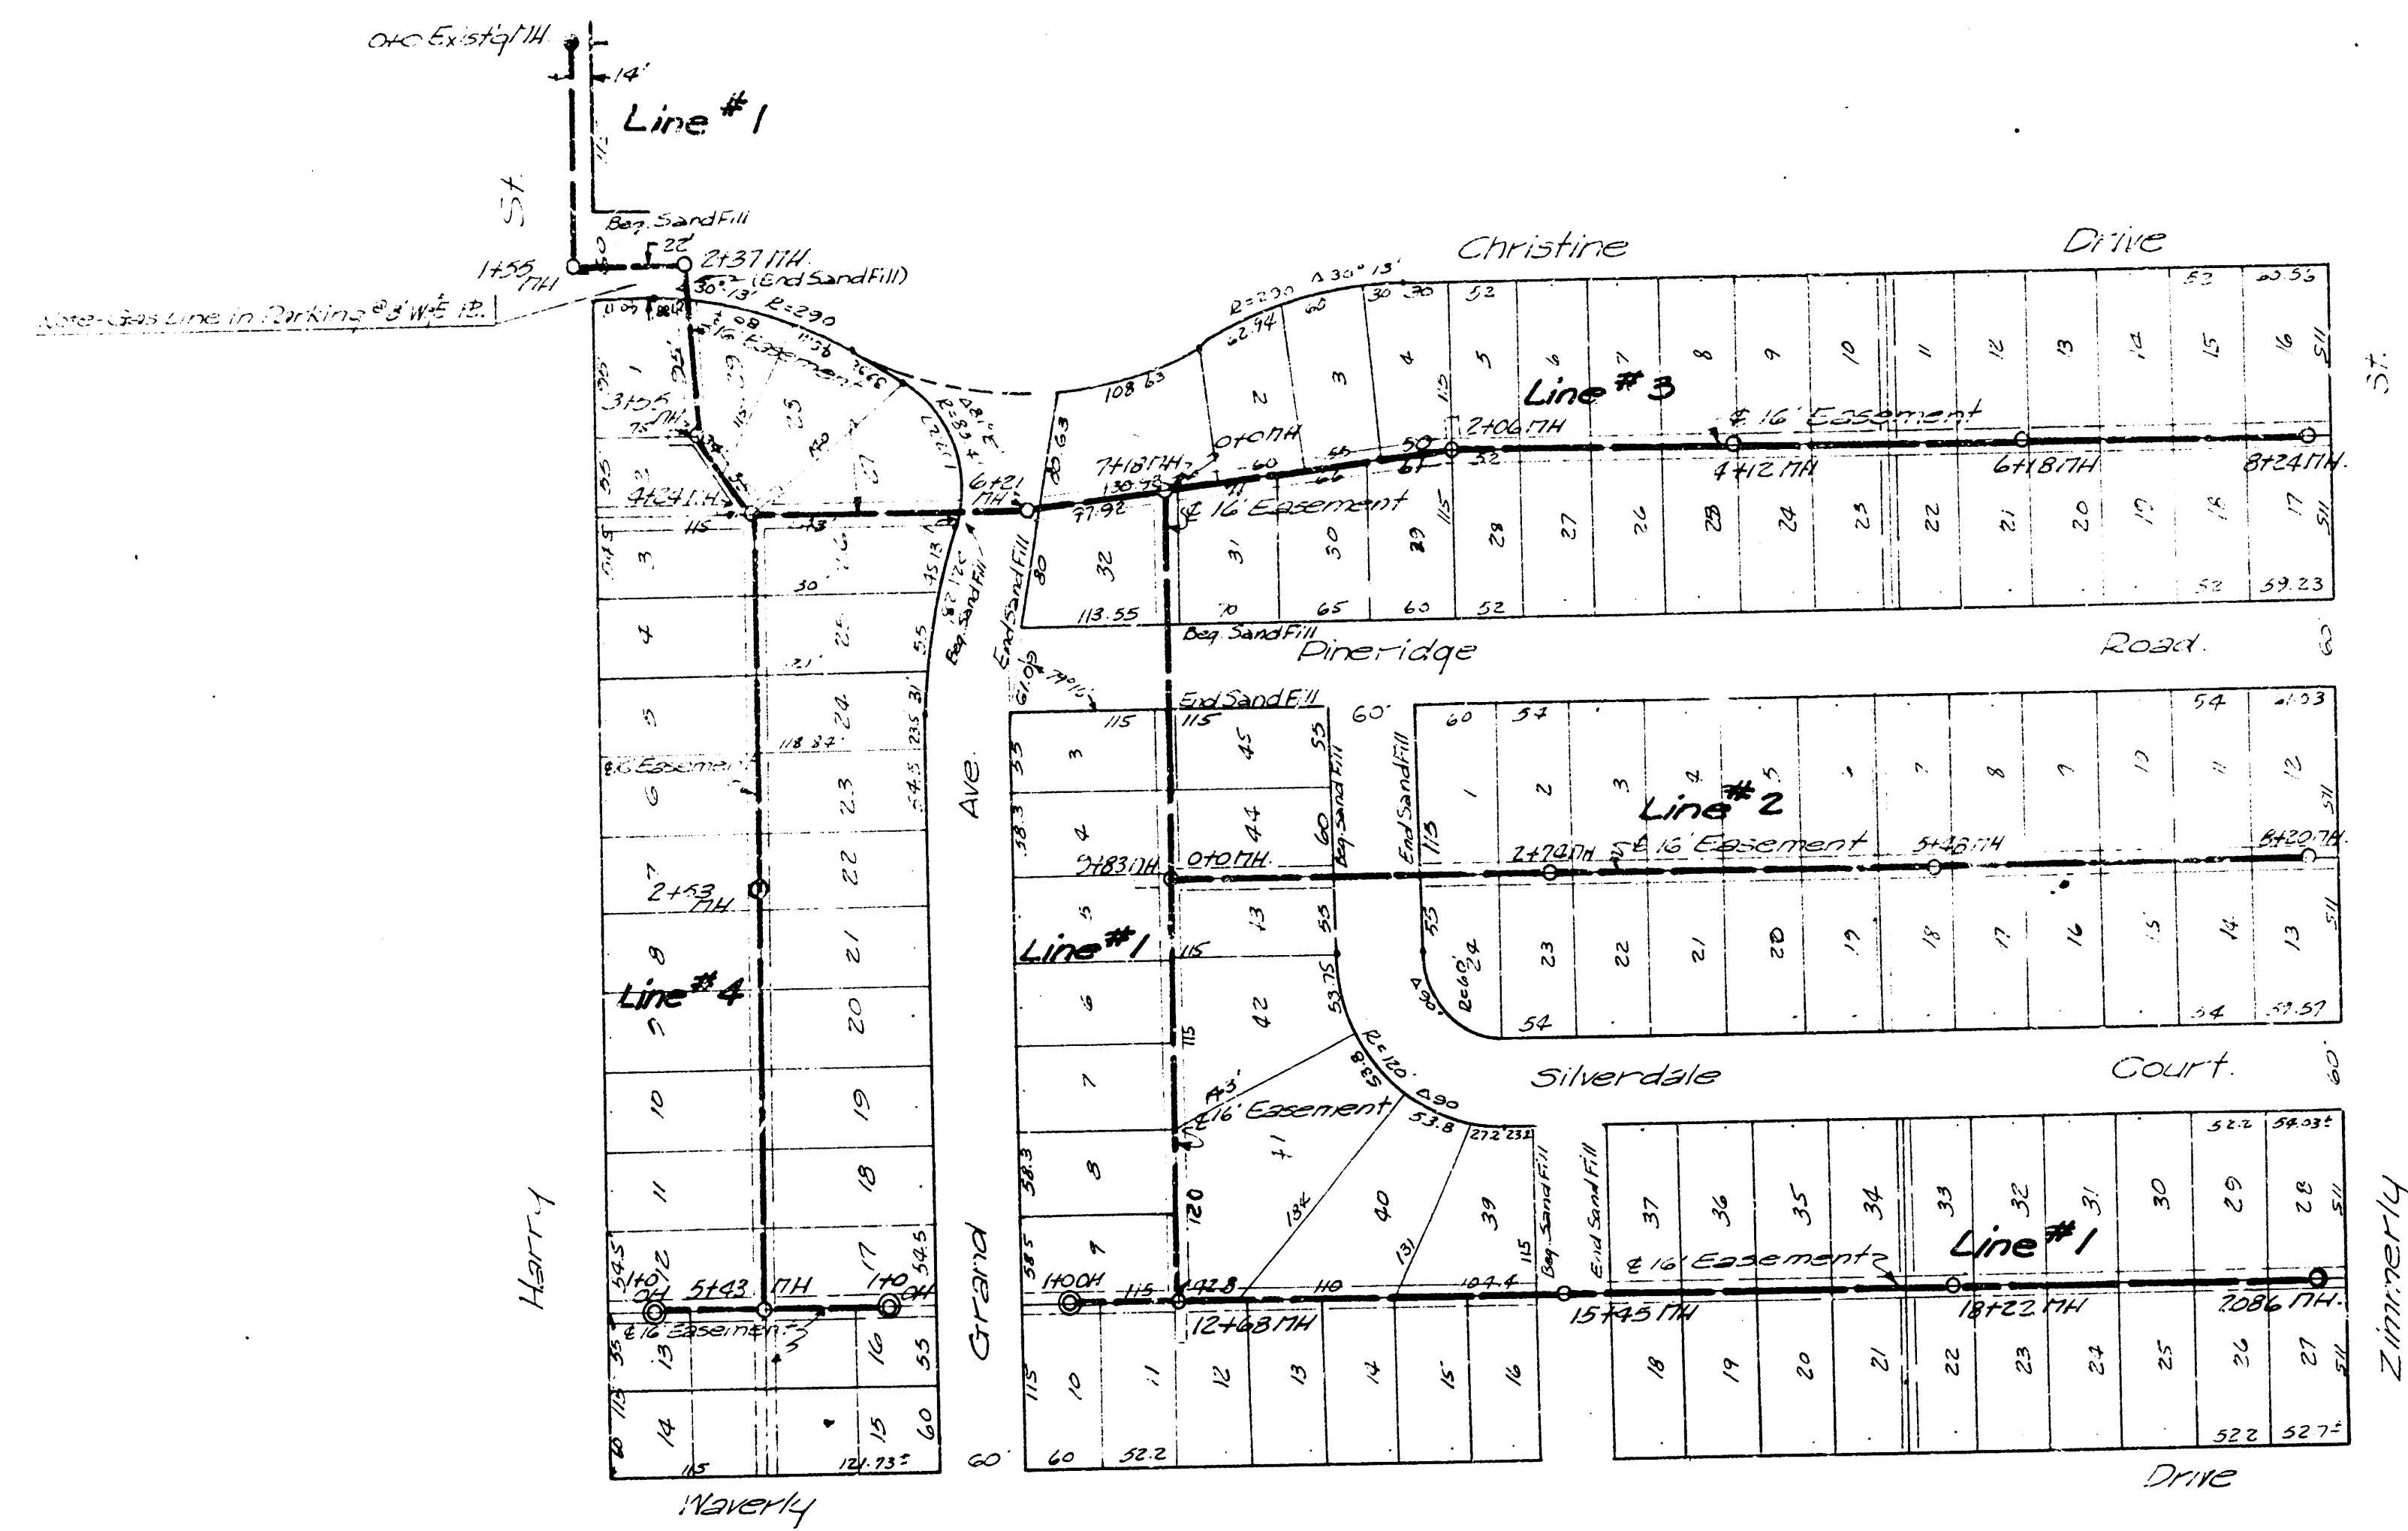

BM. 146.883 Standard 5:11 Corner Edgemoor & Harry

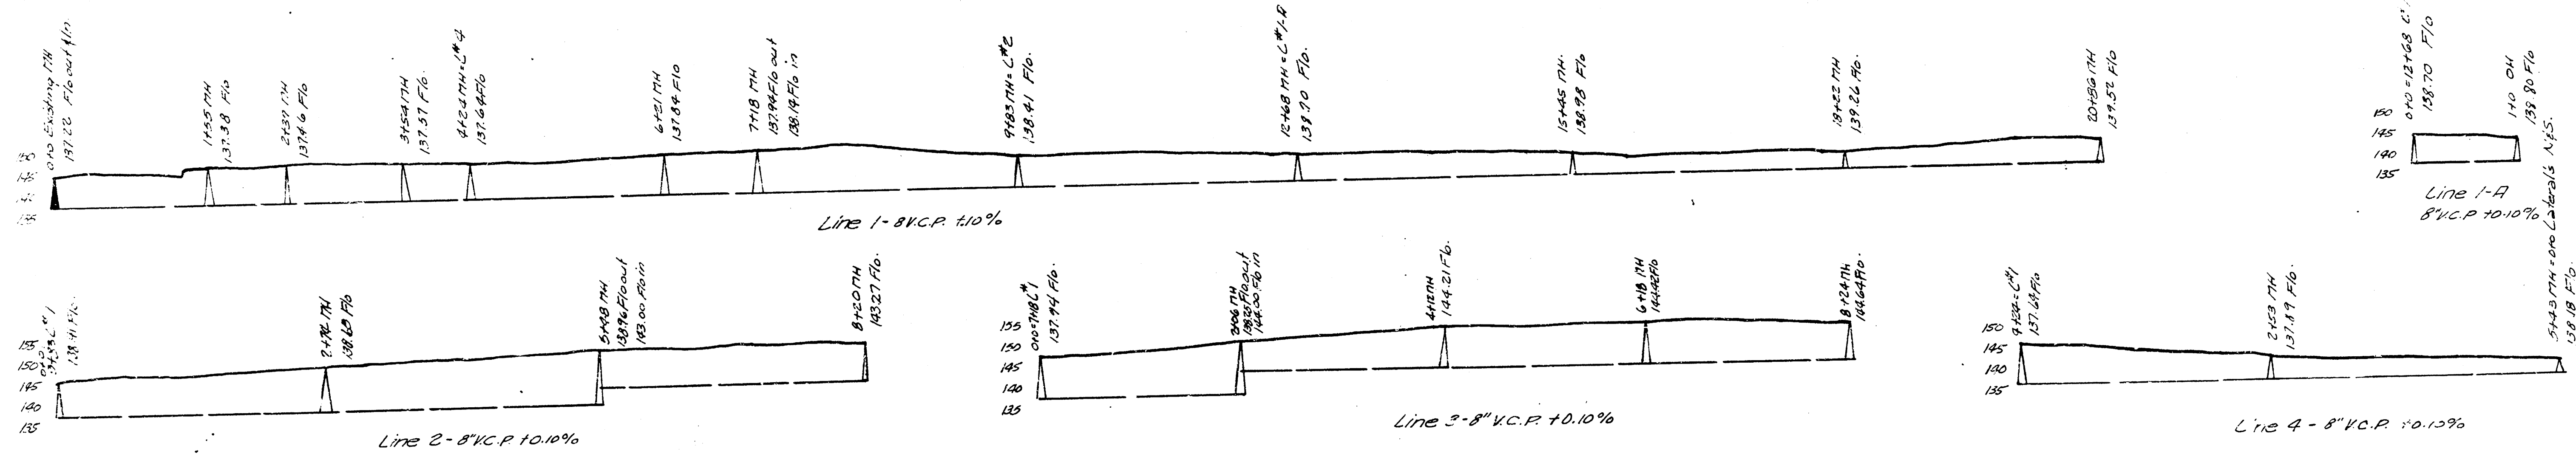

Note to Field Engineer: The two 100' laterals N&S from Line 4 are to be at +0.10% Grade.

PURCELL'S 7th ADDITION
Lat. 43, Dry Creek Submain, SS#12
City of Wichita, Kansas
L.K. White - City Engineer
Date 1950 Proj. No. C20-G