


B.M. 15721 - N.W. corner conc. (w.s.) porch Ho. # 5203 Kellogg
 B.M. 15430 - 4" E.S. base Bleckley Mon. N.S. Kellogg @ Bleckley Drive.
 B.M. 15045 - 7" in Richey, N. of Orme, E.L. Bleckley Drive.

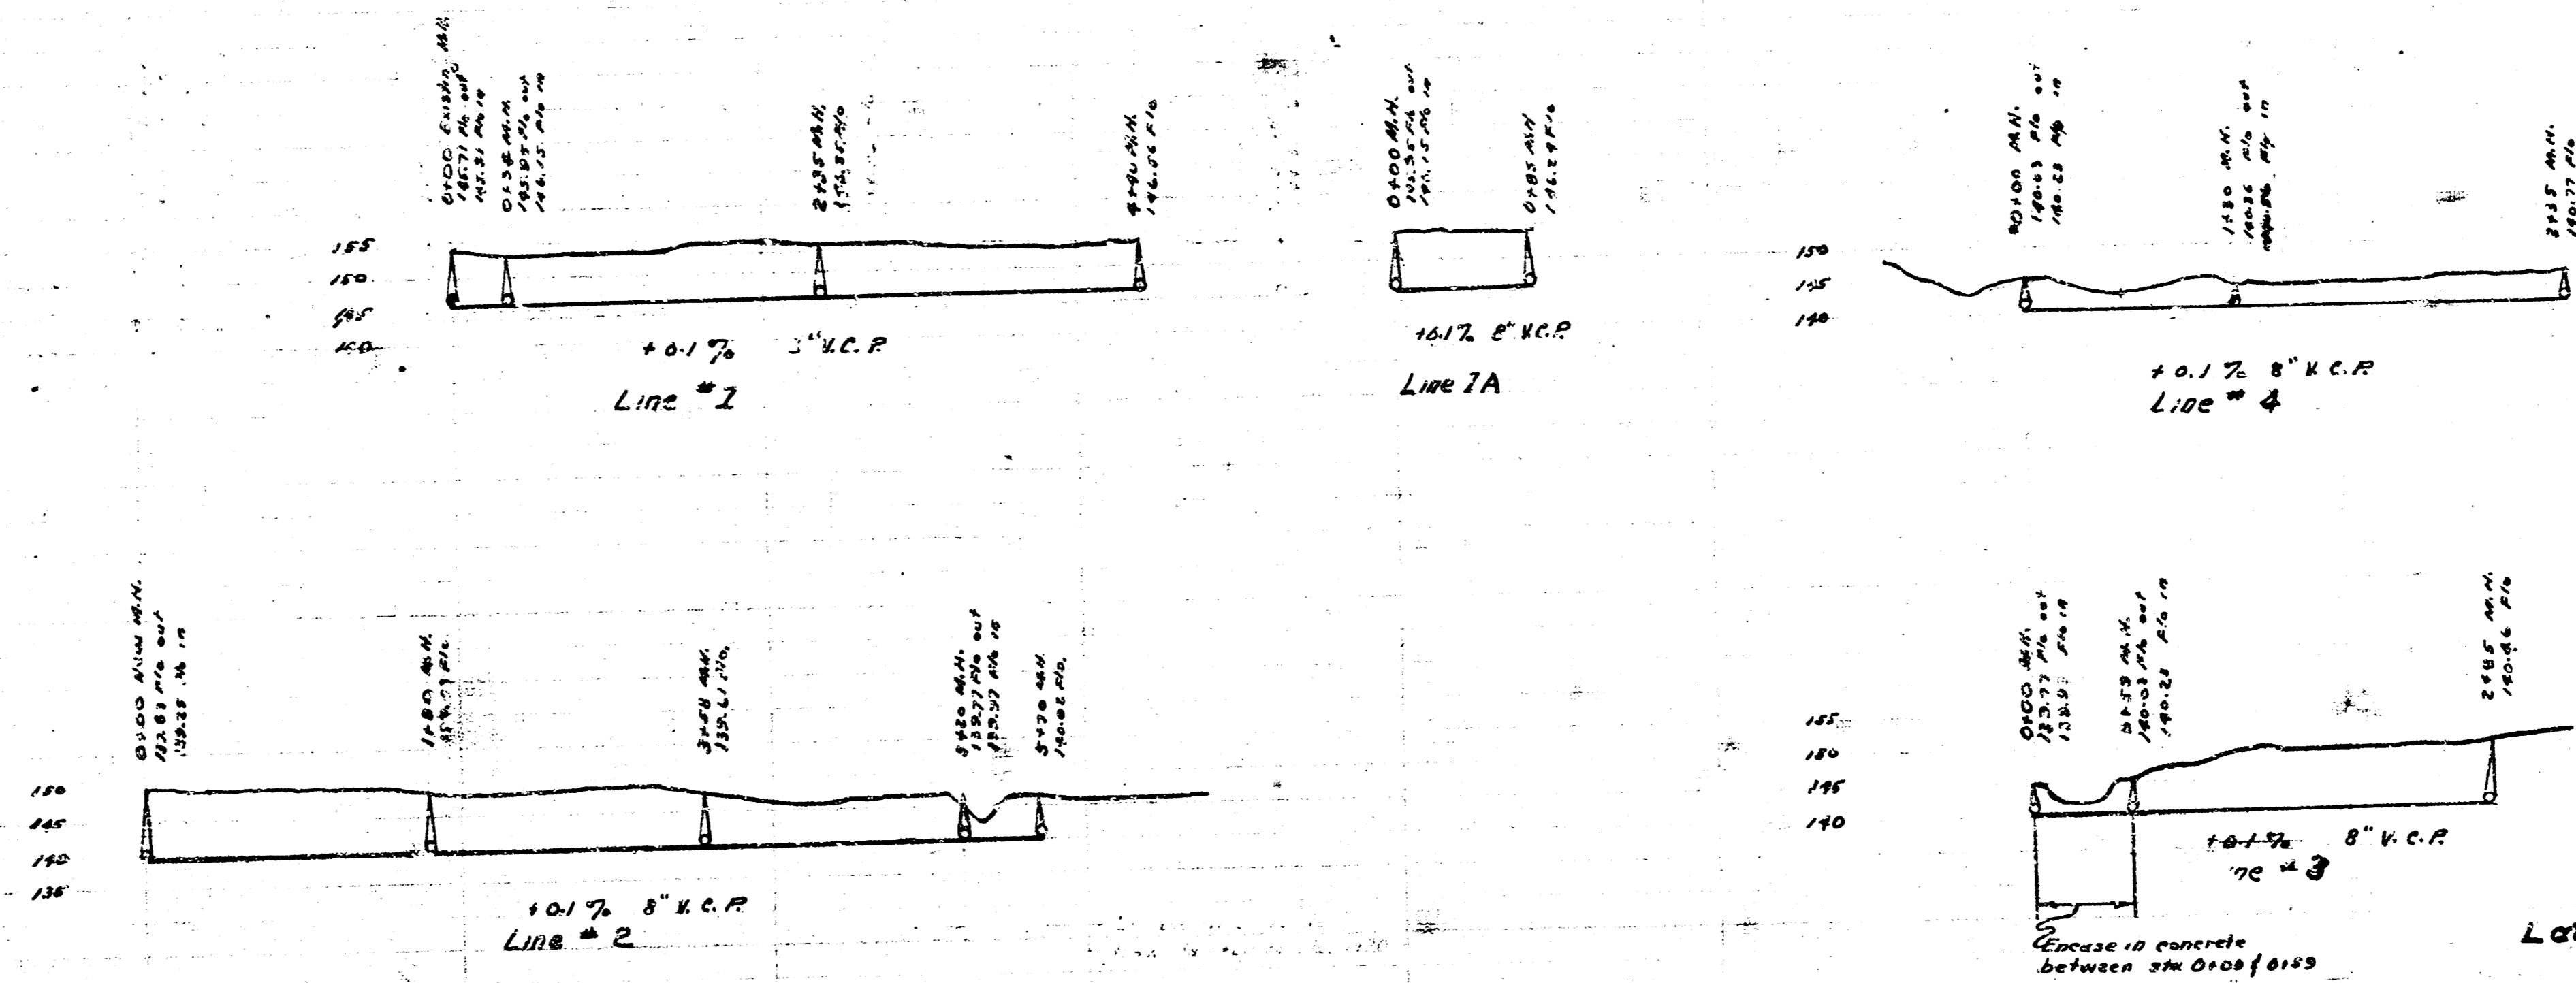

Lot 20, D.C.S., S.S. # 12
 City of Wichita, Kansas
 L. K. White - City Engineer
 July 1950 Proj. C-20-39