
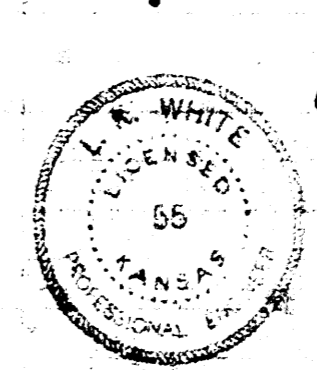


B.M. So. Rim Man Hole
Sta. 0+00 El. 192.53

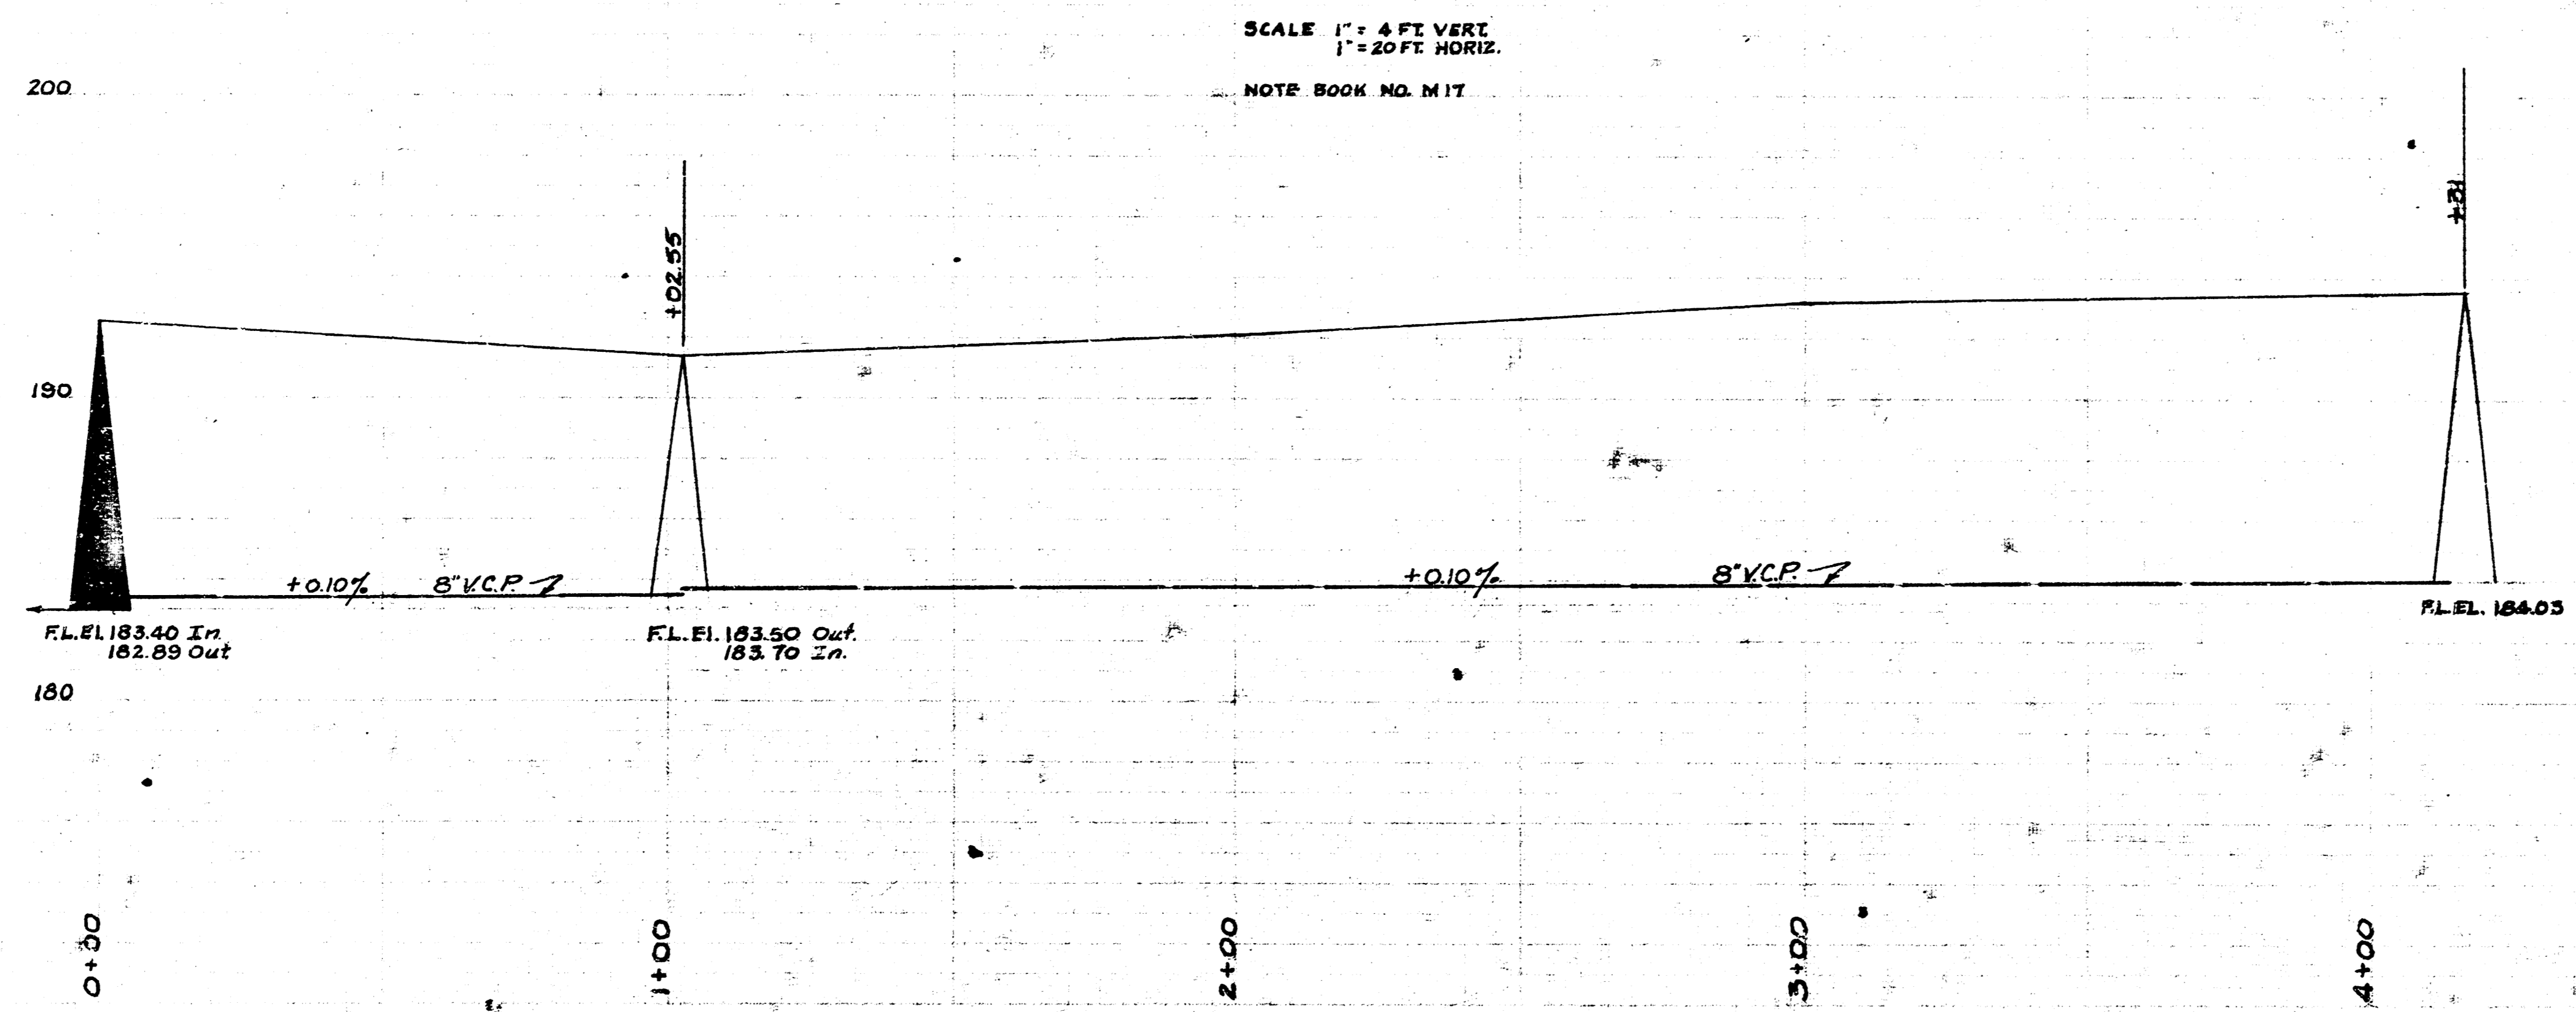

LAT 53 - D.C.S. MAIN 12
CITY OF WICHITA, KANSAS
L. K. WHITE CITY ENGINEER
28 January 1961
Proj. C-20-69