

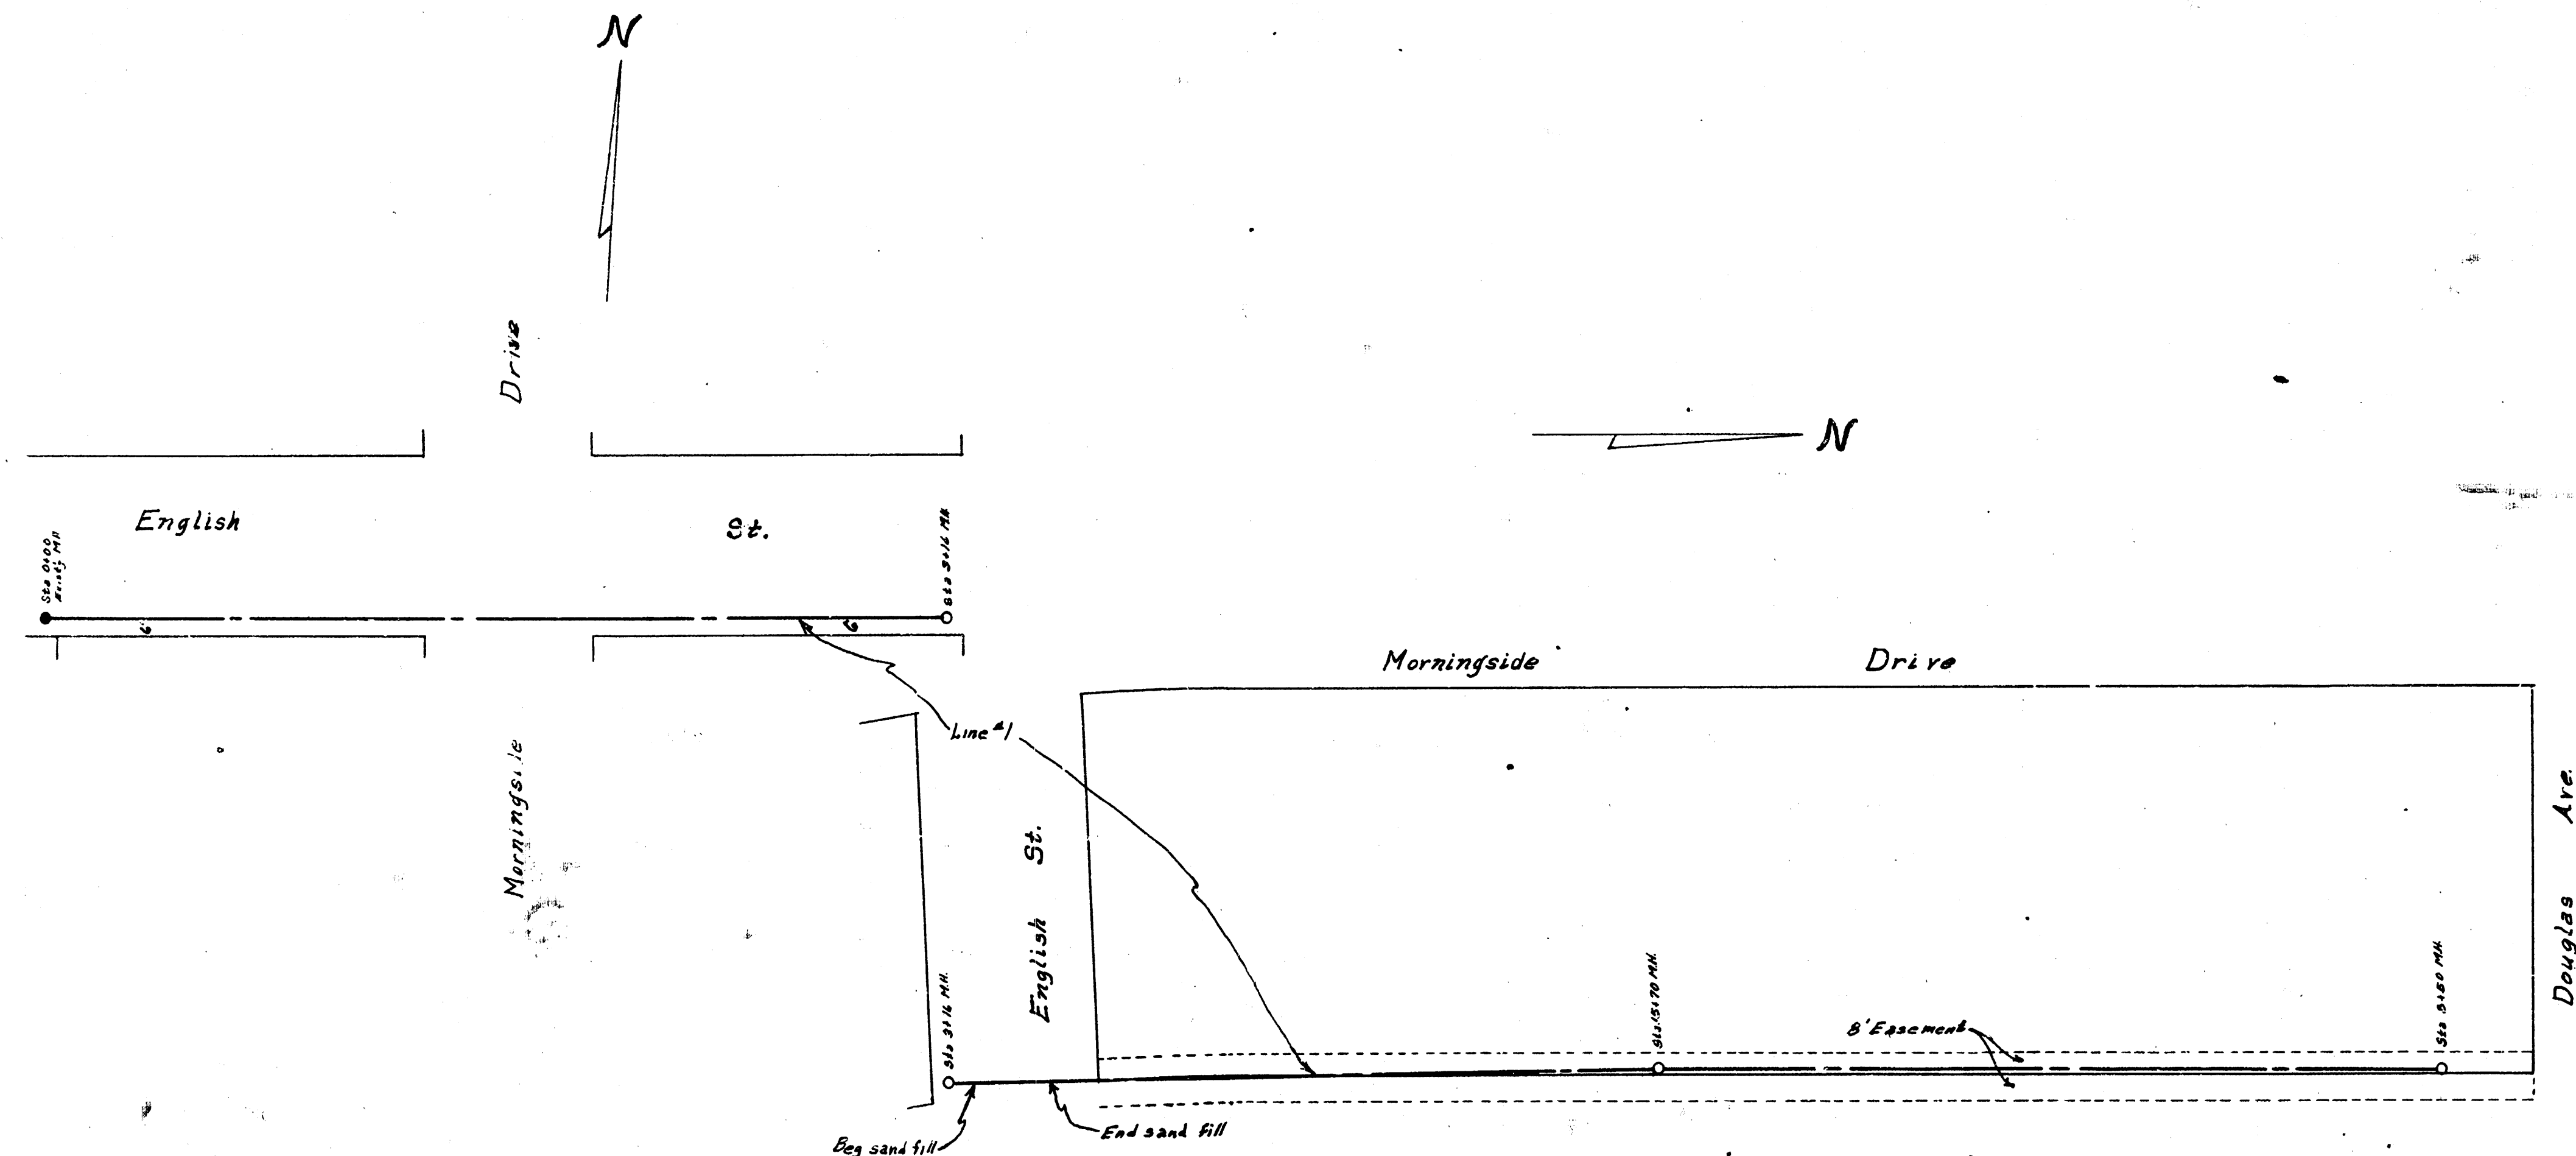


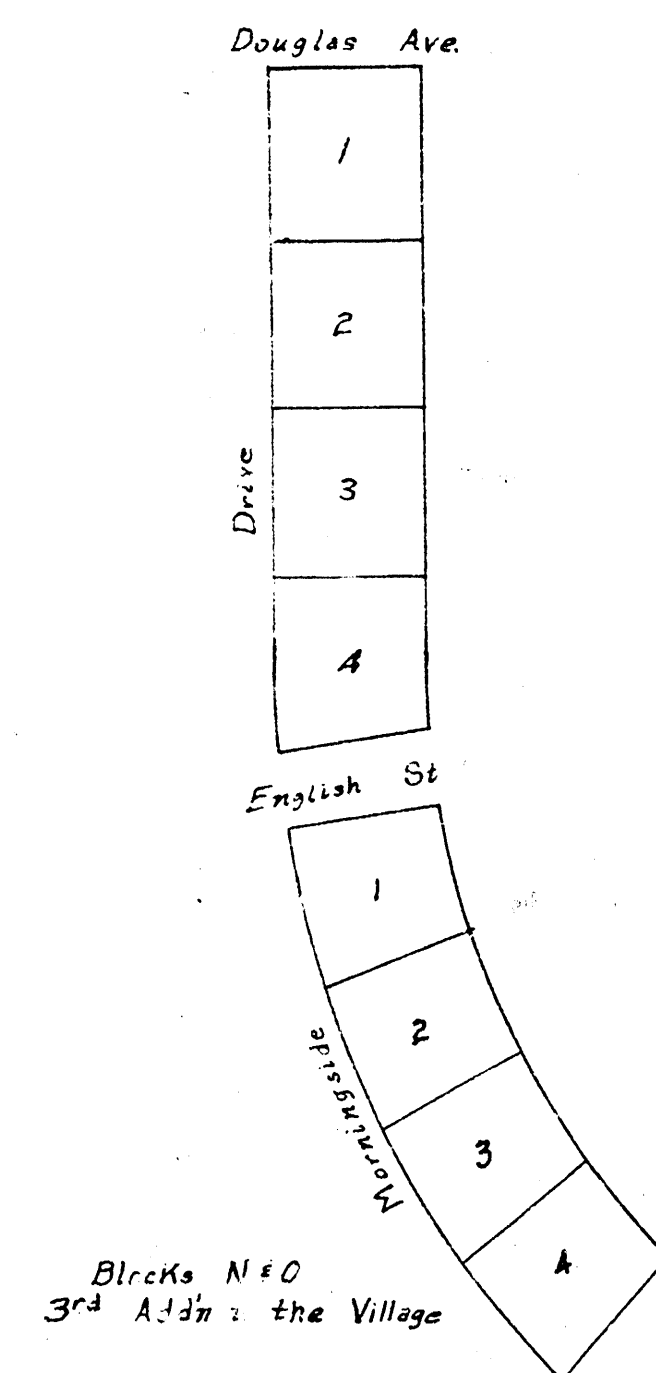


Scale: 1" = 40'
 B.M. CHM 53

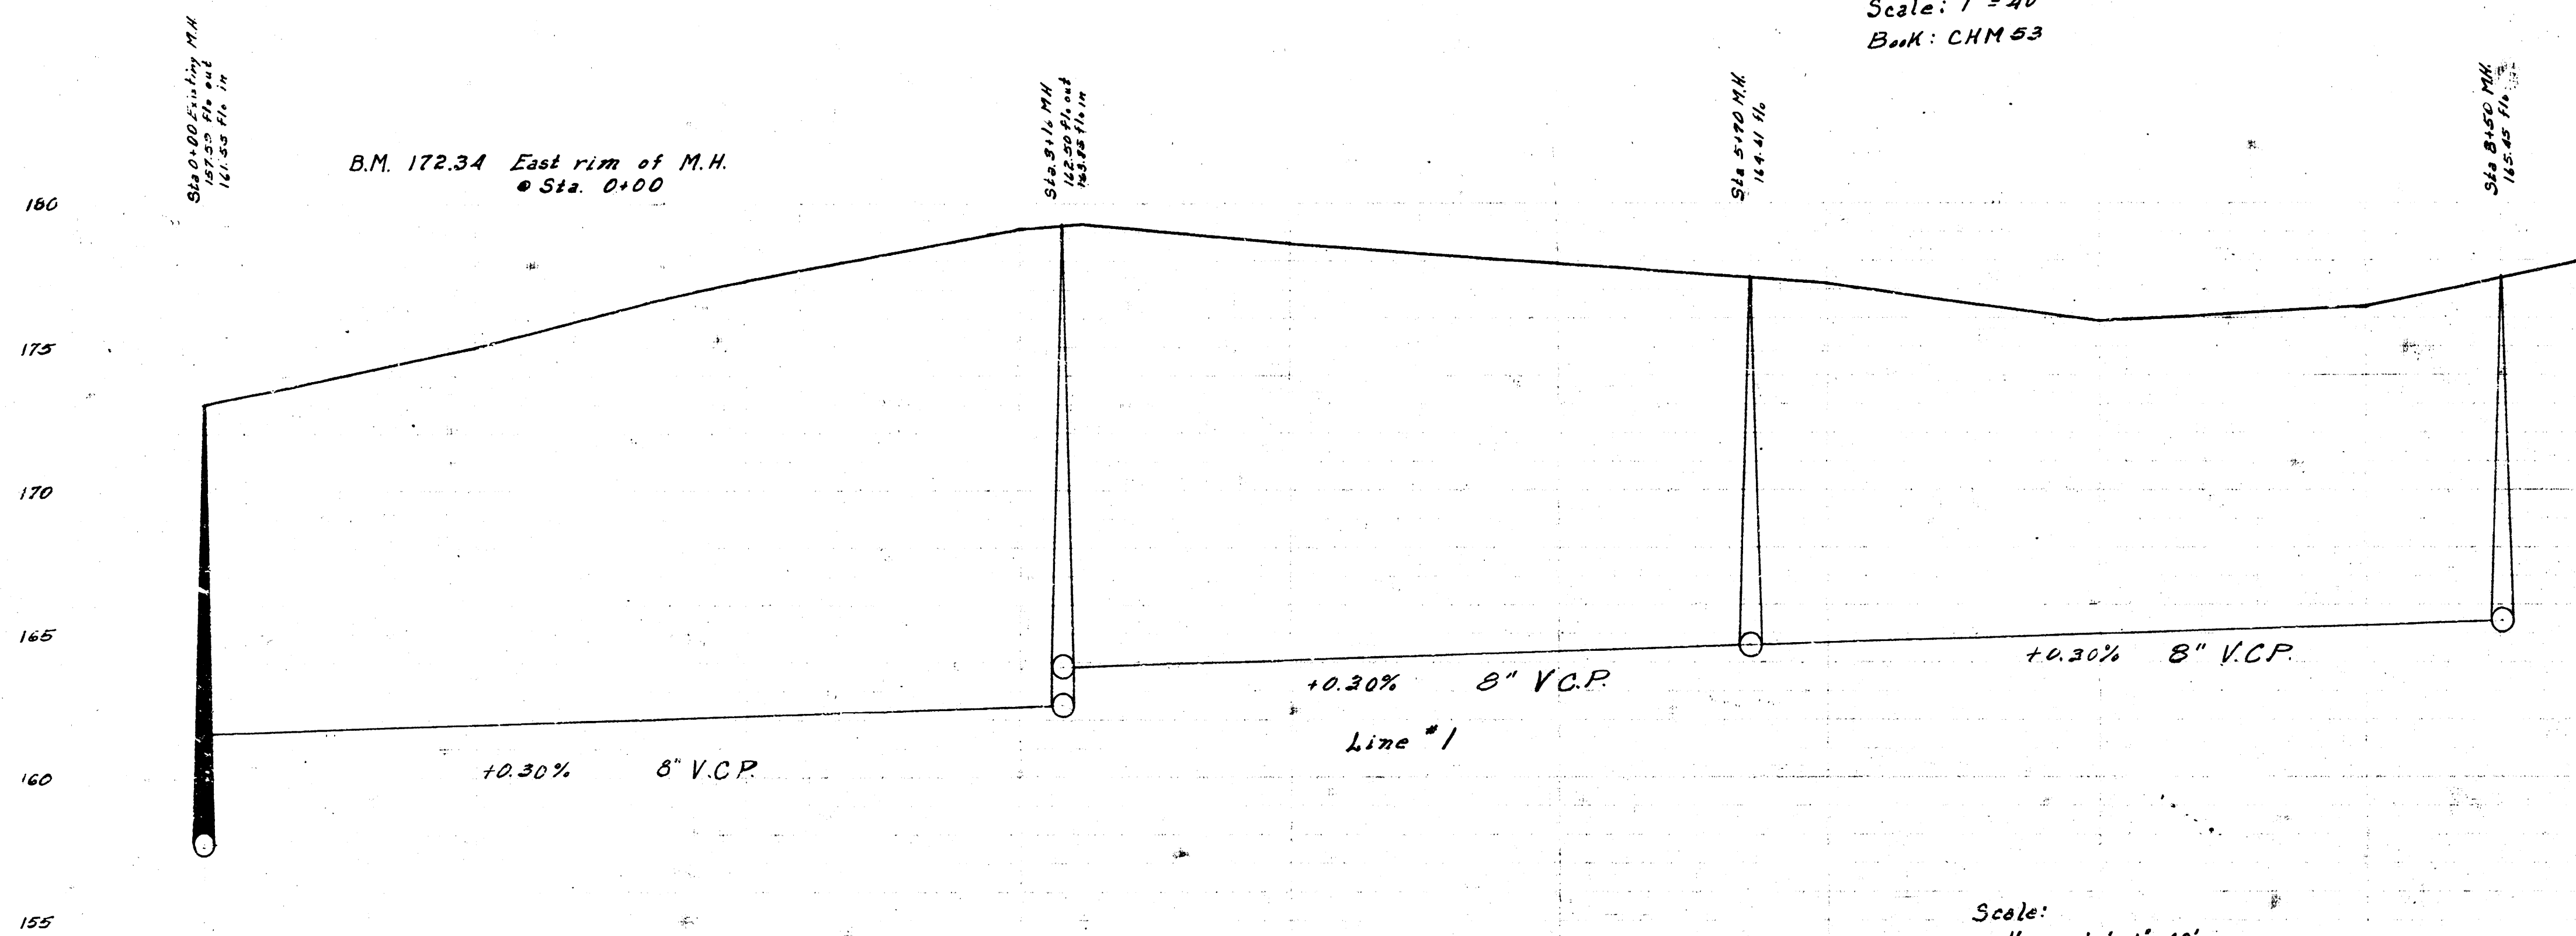

TAMPED BACKFILL

Ditch Width	Ditch Depth
24"	all over 20'
27"	" " 11'
30"	" " 10'

Scale:
 Horizontal: 1" = 40'
 Vertical: 1" = 4'

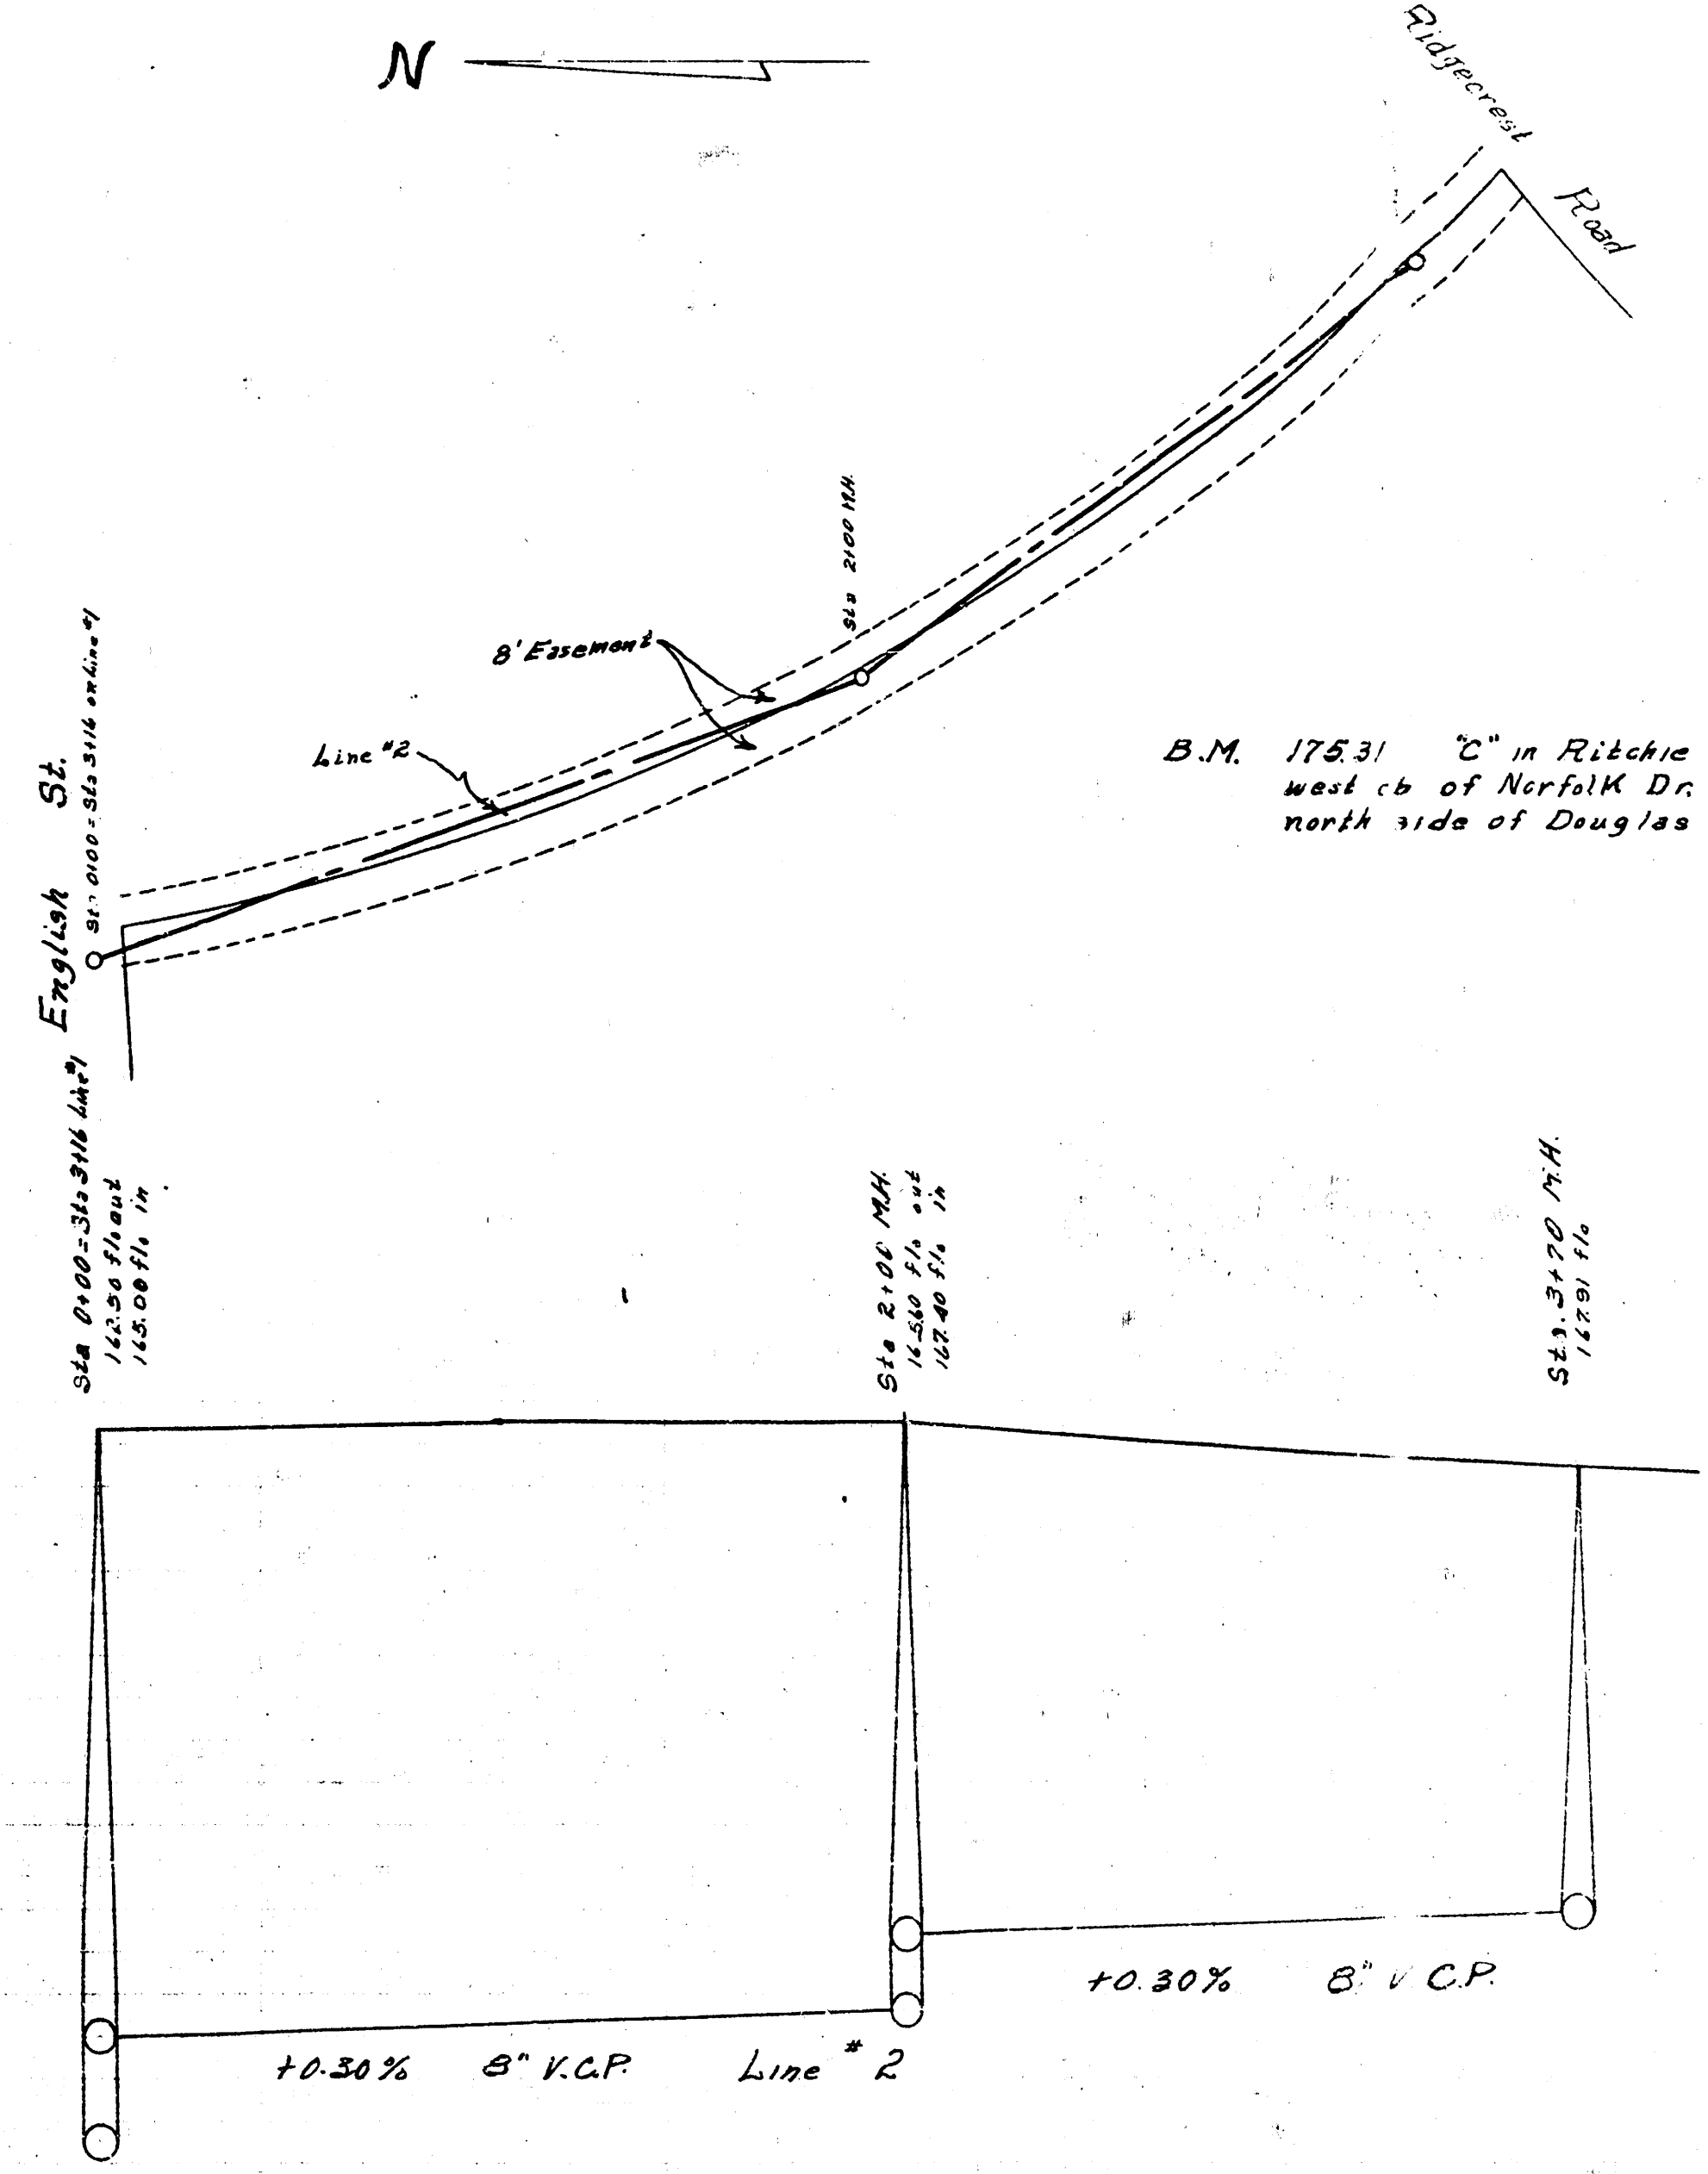


LAT. 54, D.C.S. SS #12
 City of Wichita, Kansas
 L.K. White City Engineer
 March 1951 Proj. No. CR1-2

