


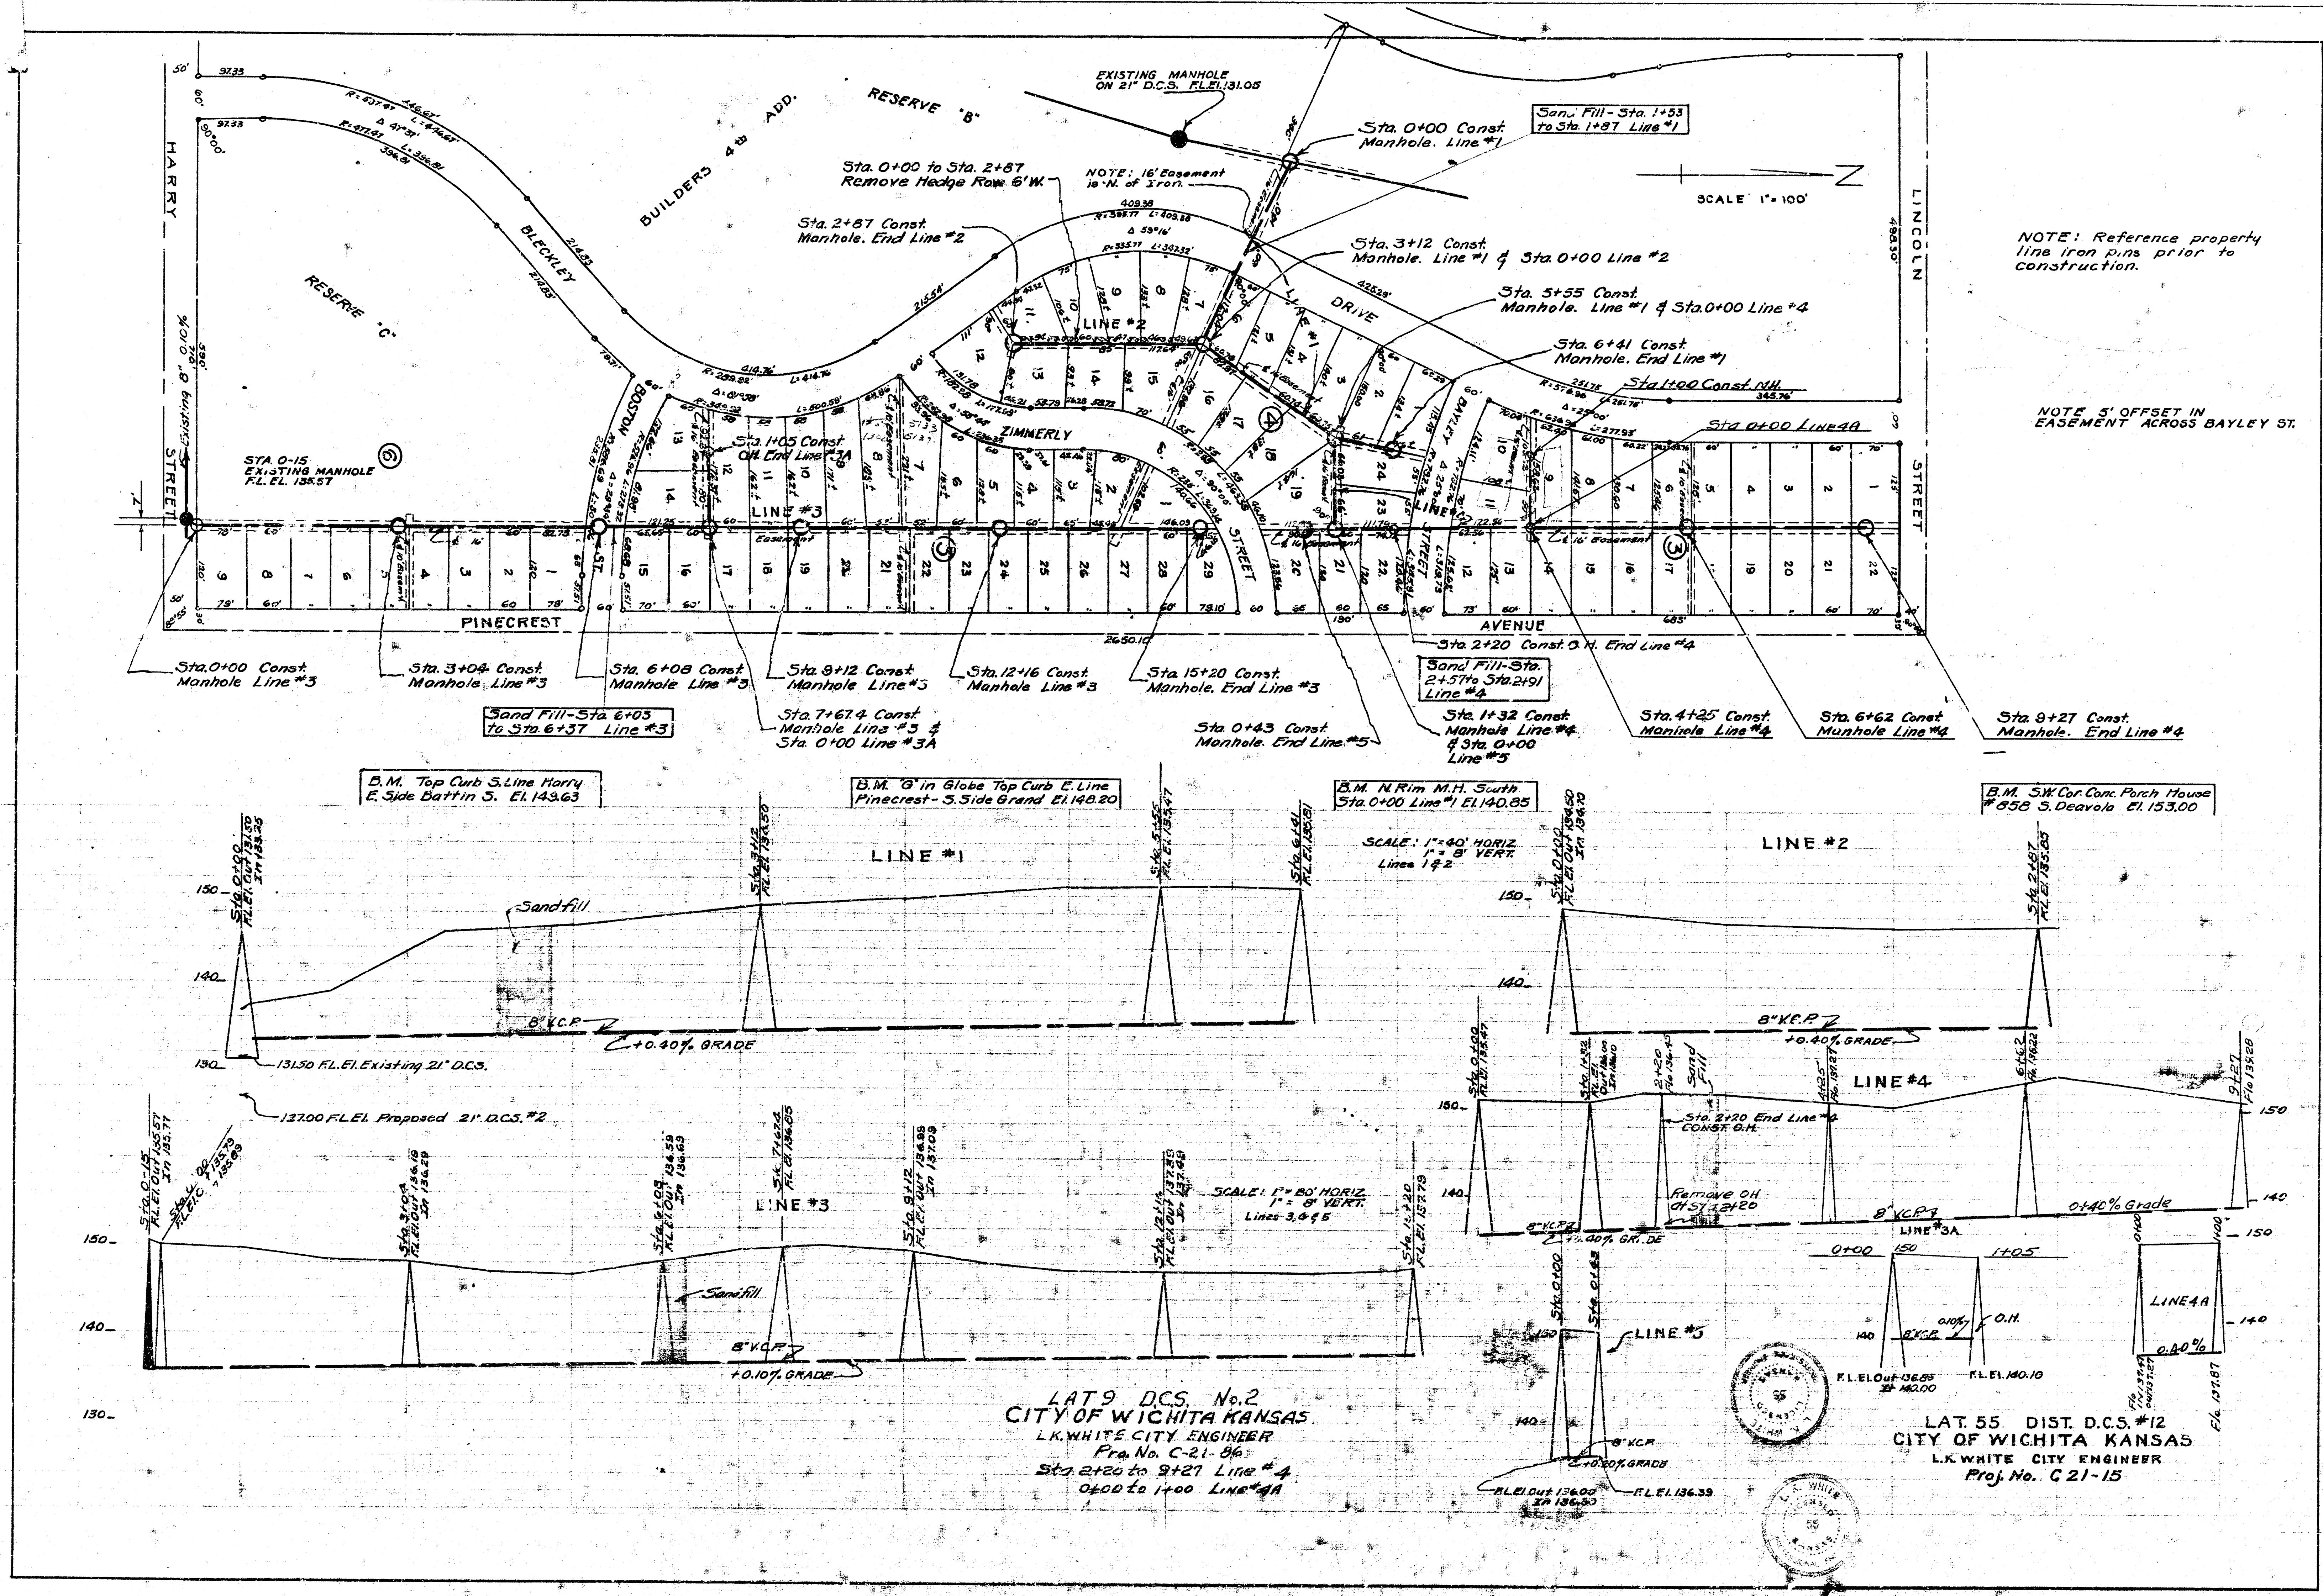

NOTE: Reference property line from pins prior to construction.

NOTE: 5' OFFSET IN EASEMENT ACROSS BAYLEY ST.

Date: 5-4-51
Drawn by J.L.A.
Checked by J.L.A.
Note Book No. 48-Y

LAT 9 D.C.S. No. 2
CITY OF WICHITA KANSAS
L.K. WHITE CITY ENGINEER
Proj. No. C-21-86
Sta. 2+20 to 9+27 Line #4
0+00 to 1+00 Line #4A

LAT. 55. DIST. D.C.S. #12
CITY OF WICHITA KANSAS
L.K. WHITE CITY ENGINEER
Proj. No. C 21-15