

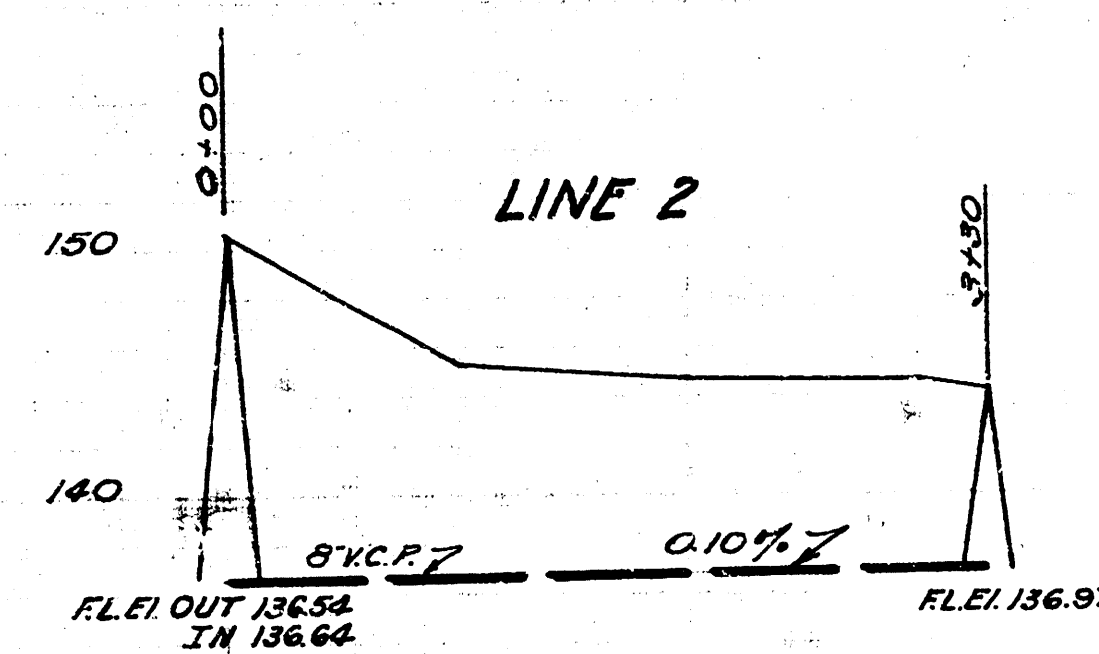
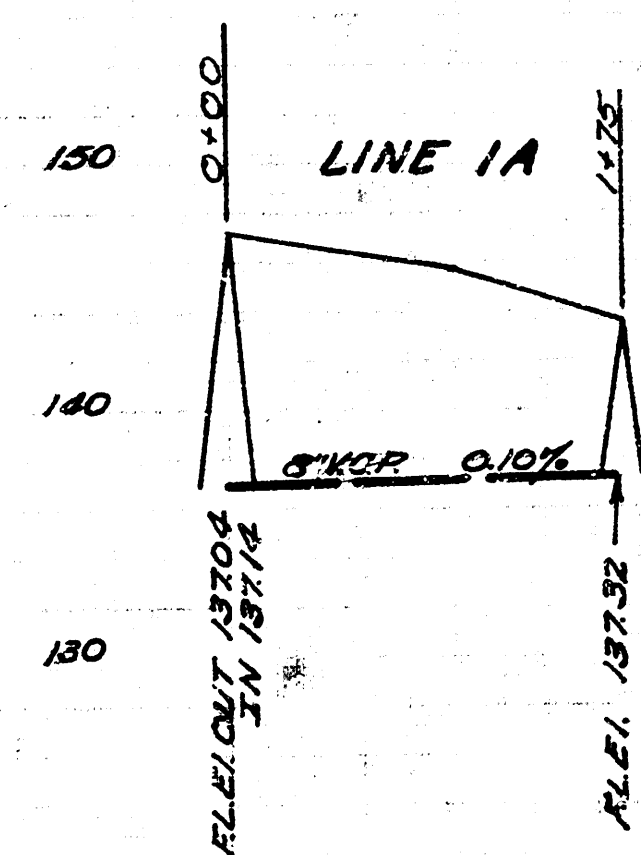


Date 10/18/61
 Drawn by L.L.
 Checked by L.L.
 Note Book No. 52

N
 SCALE 1"=60'

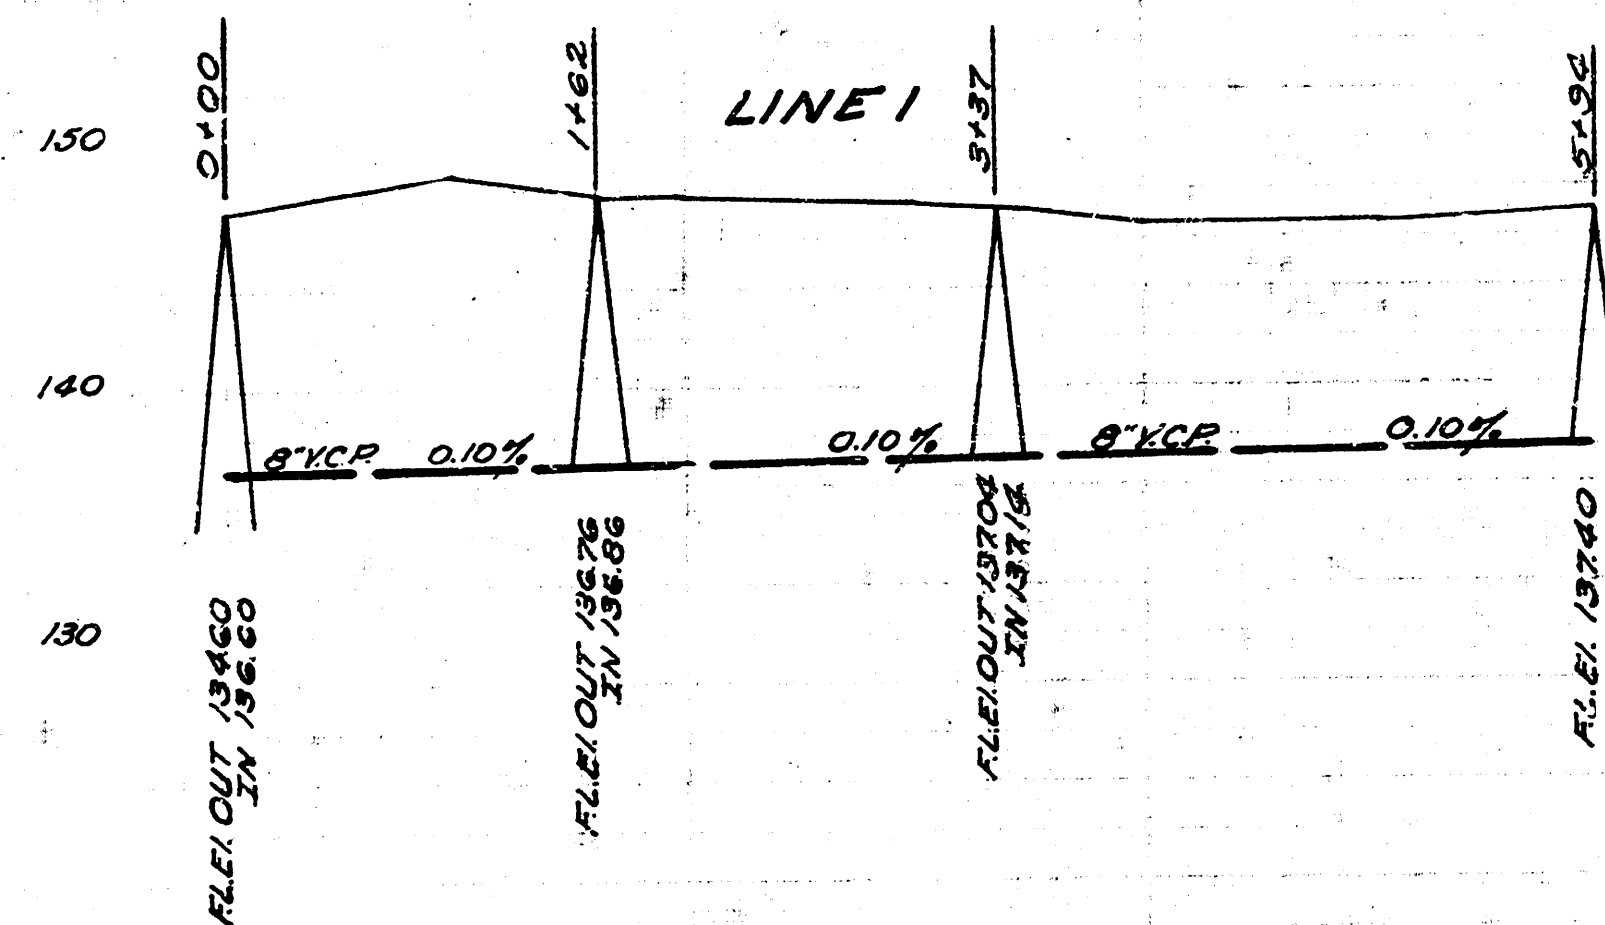

SUB-LAY 1 LATE 55 D.C.S. 12
 CITY OF WICHITA KANSAS
 L.K. WHITE CITY ENGINEER
 Proj. No. C21-61

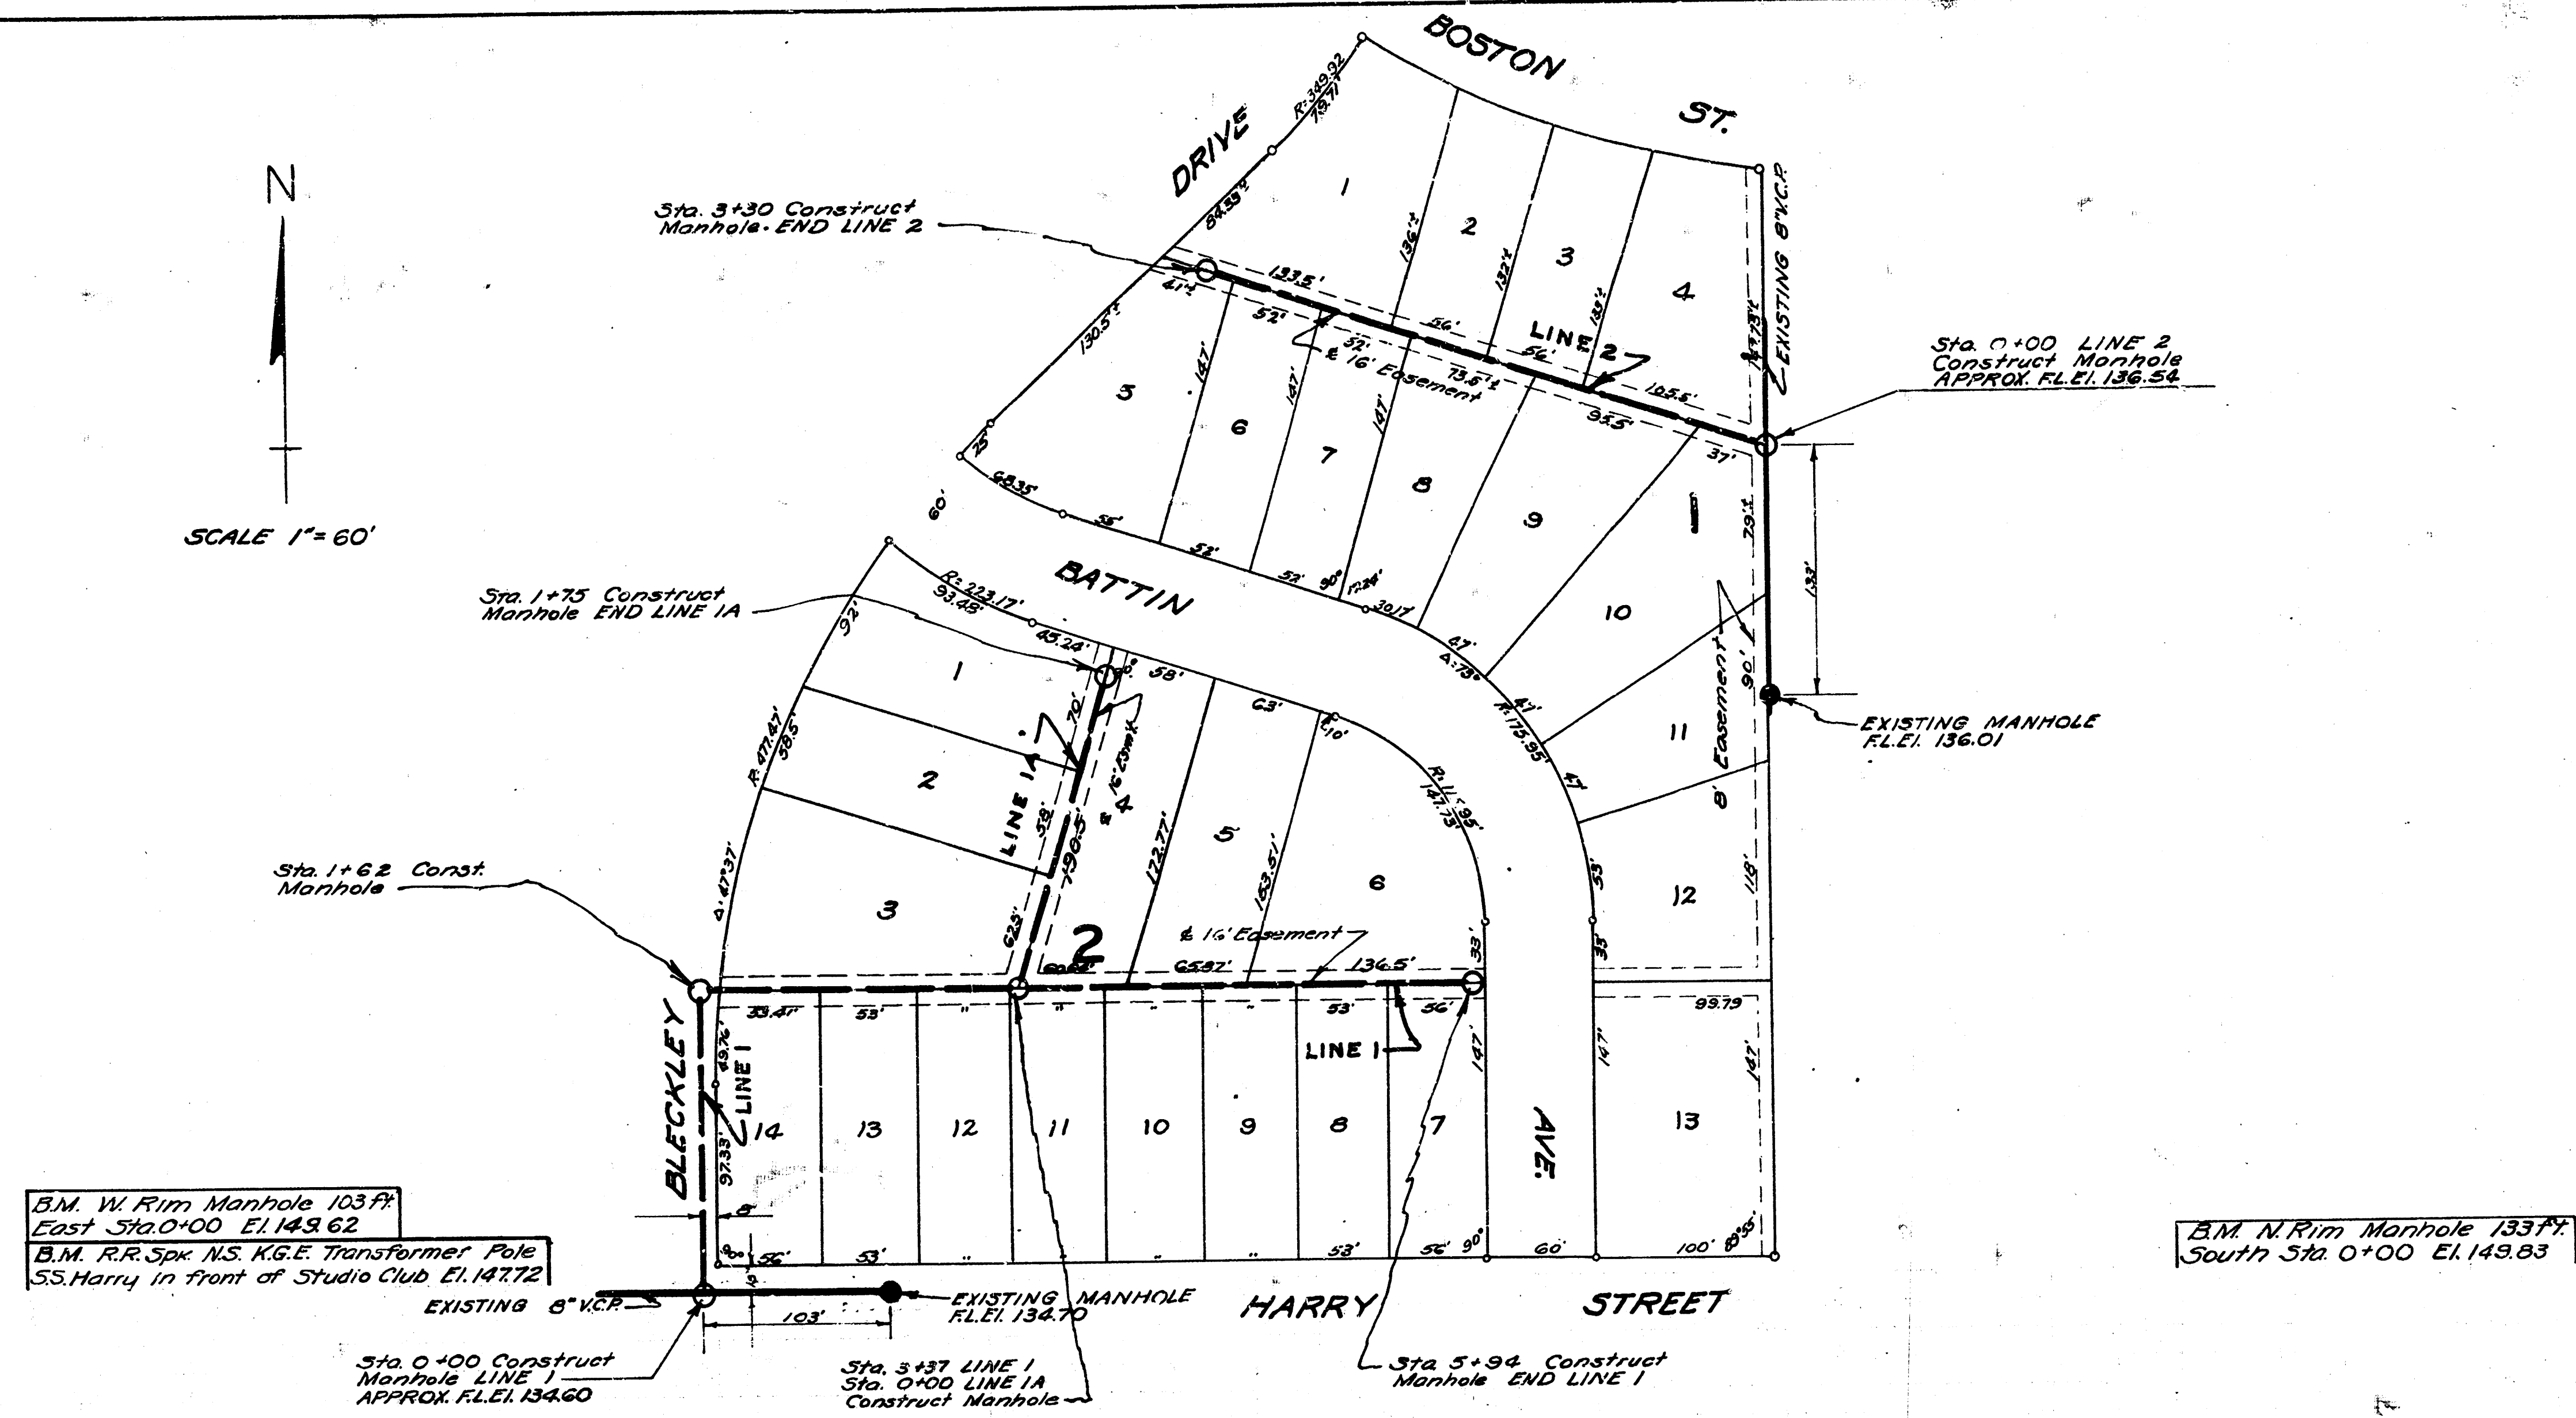