
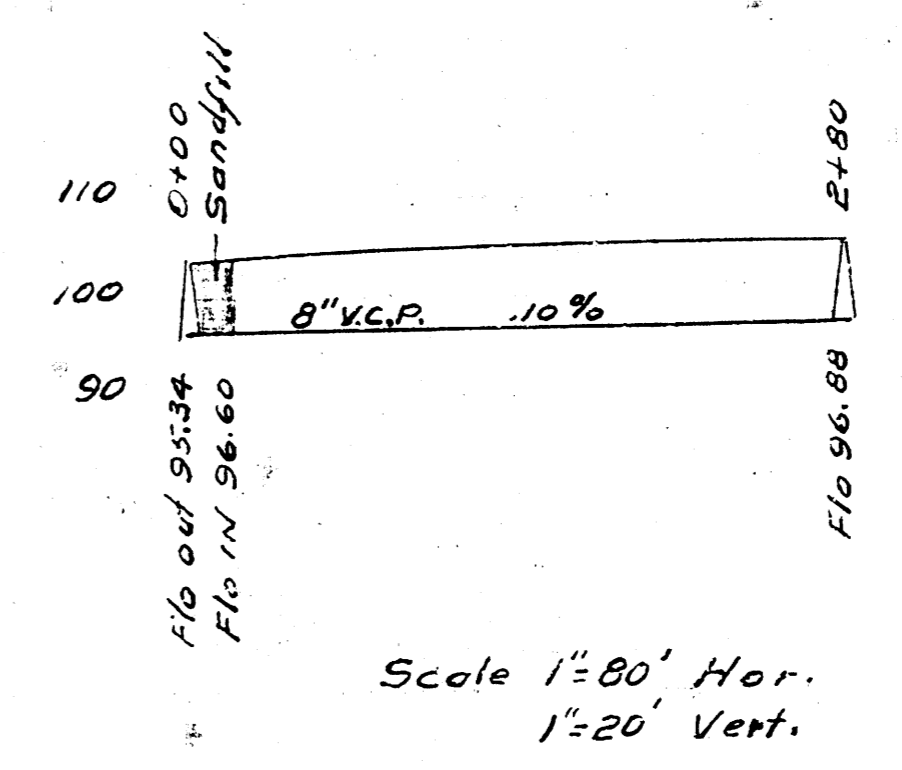


Note: Sandfill Sta 0+00 to 0+20

- BM N. R. of Manhole Sta. 0+00 El. 111.62
- BM RR. Sp. L.S. SW. 1/4 Pole 1st Pole N. of N. Line of Skinner No. 5, El. 122.34
- BM Iron N.W. Cor. Block 2 El. 116.45
- BM 'M' in Mueller Fire Hnd. N.W. Cor. Clifton & Countryside Plaza El. 131.00

BM 166.41 EX. 111.11
176' W of 0+00

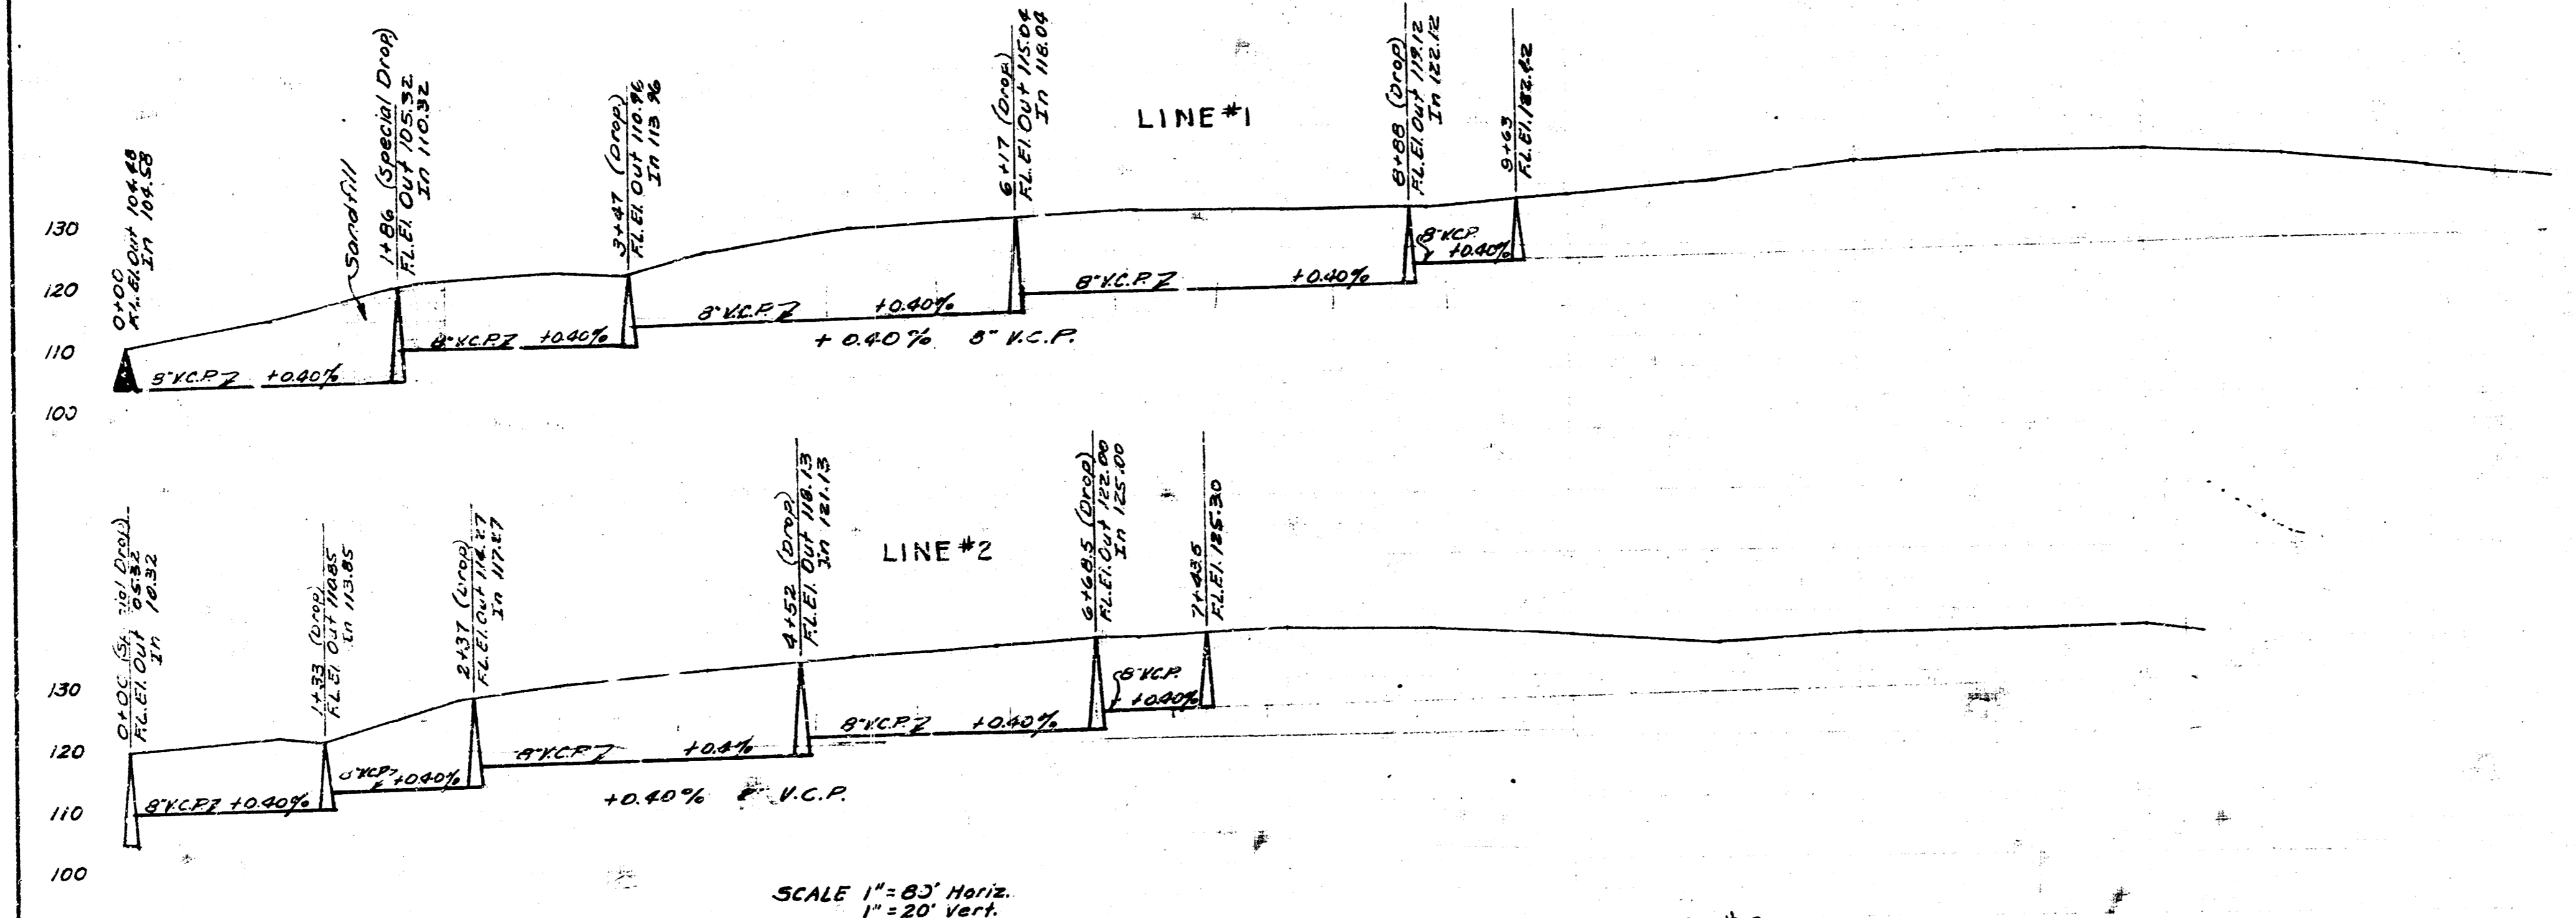

Scale 1" = 80' Hor.
1" = 20' Vert.

Date 6-22-51
Drawn by J.L.A.
Checked by
Note Book No. 52

Date 1-8-52
Checked by L.H.M.
Drawn by S-8

LAT. 1 D.C.S. 2 SS #12
CITY OF WICHITA KANSAS
L.K. WHITE CITY ENGINEER
Proj. No. C21-24



LAT. W. DIST. E. SS #21
CITY OF WICHITA KANSAS
L.K. WHITE CITY ENGINEER
Proj. No. C21-82

