


6-2-53
 Drawn by
 Checked by
 Date

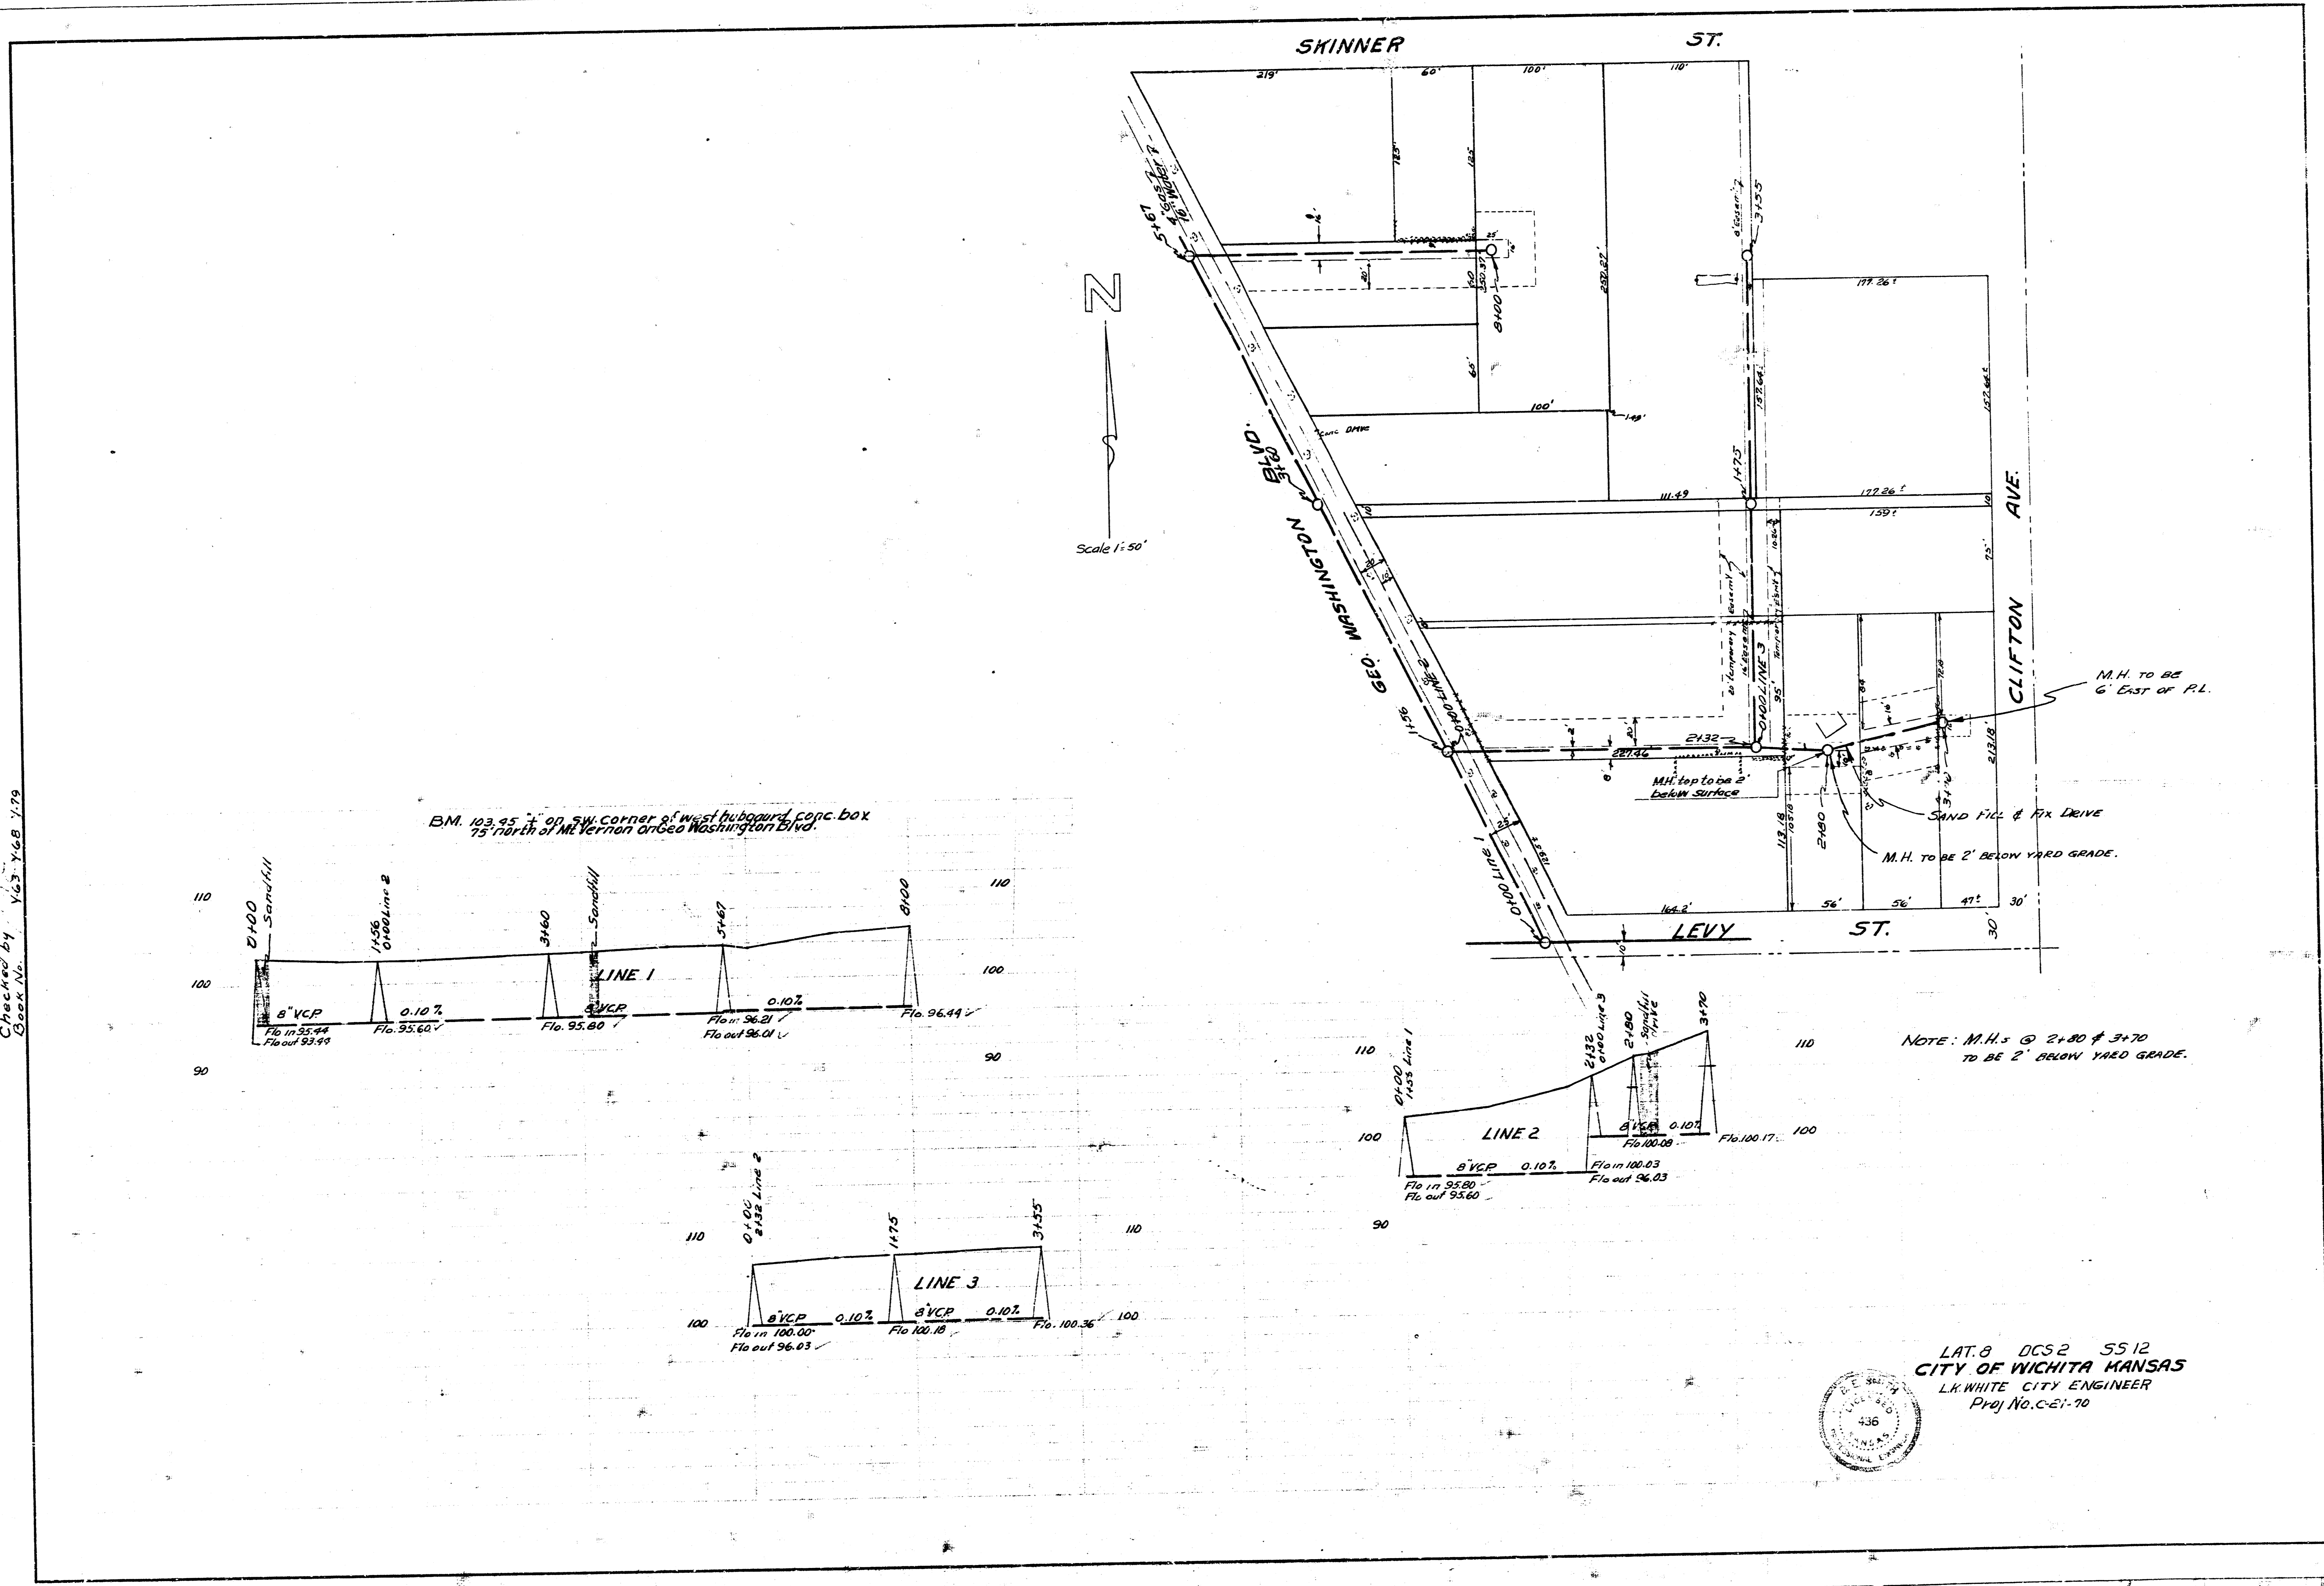

LAT. 8 DCS 2 5512
 CITY OF WICHITA KANSAS
 L.K. WHITE CITY ENGINEER
 Proj No. C-21-70