


B.M. 112.90 S.E. corner conc. porch Ho 629 So. St. Paul

B.M. 100.72 60" SPIKE SWB. POLE 3000 N.E. COR. CHAUTAUQUA & LEVY.

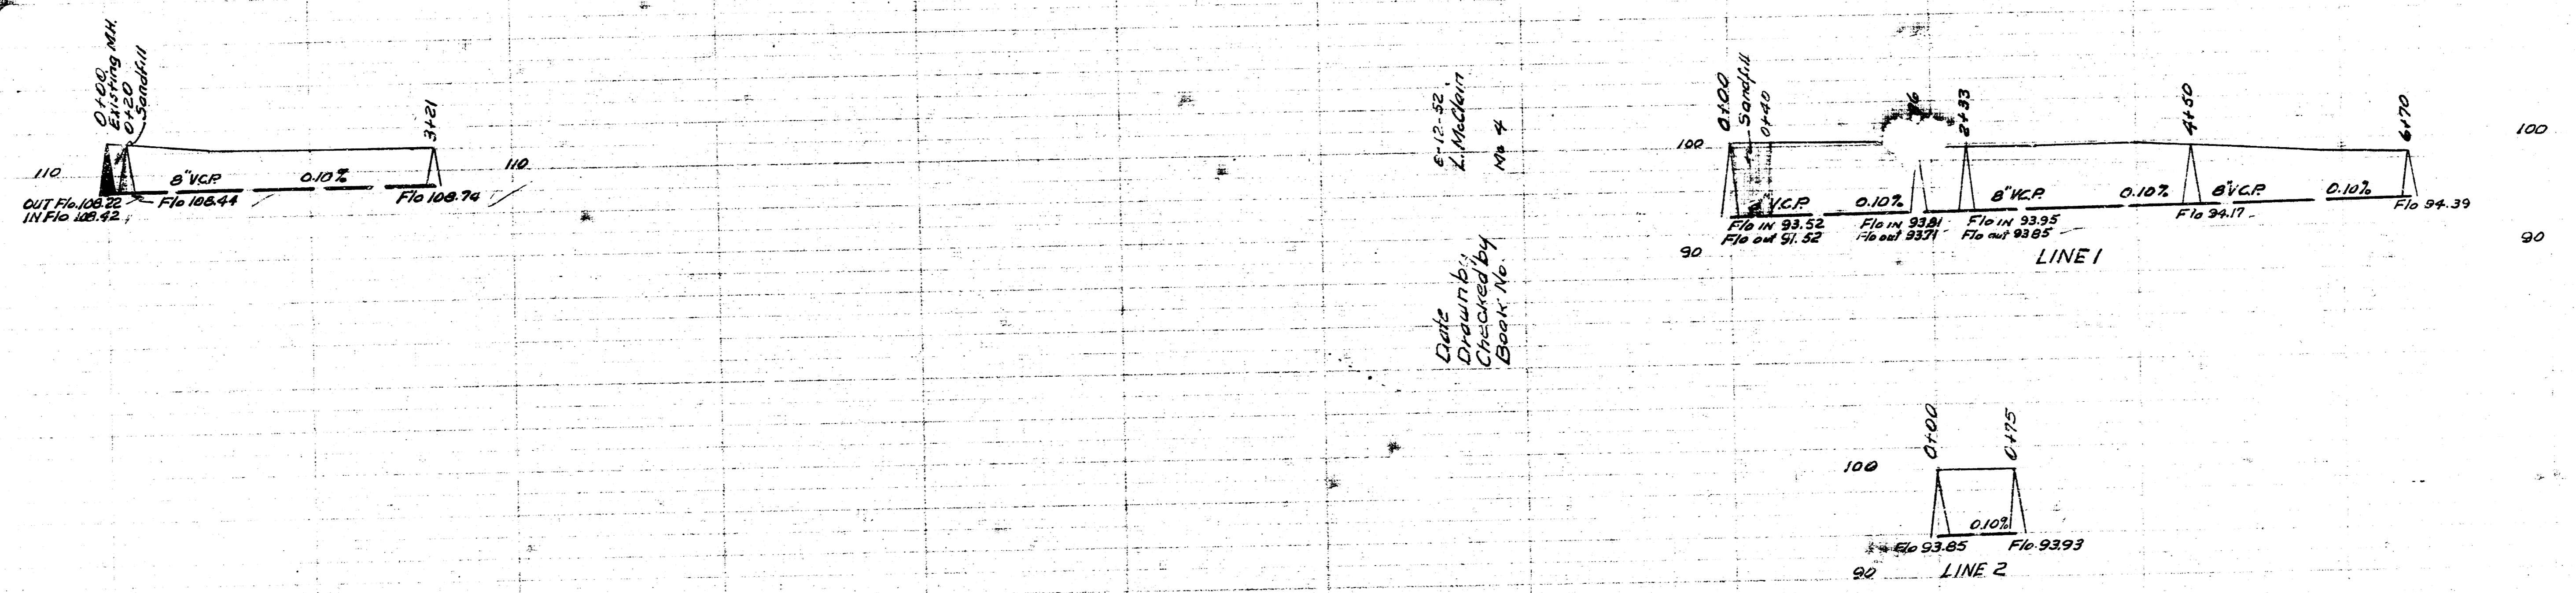

Date Drawn by Checked by Book No.

L. McClain

387

Date Drawn by Checked by Book No.

L. McClain

387

LAT. 32. DIST. A 5521
 CITY OF WICHITA KANSAS
 L. K. WHITE CITY ENGINEER
 Proj. No. C-22-32

LAT. 15 DCS. 2 5512
 CITY OF WICHITA KANSAS
 L. K. WHITE CITY ENGINEER
 Proj. No. C-22-37

