



PLAN
 MOEHRING & ASSOCIATES
 1001 N. W. 10TH ST.
 WICHITA, KANSAS 67202

PROFILE
 MOEHRING & ASSOCIATES
 1001 N. W. 10TH ST.
 WICHITA, KANSAS 67202

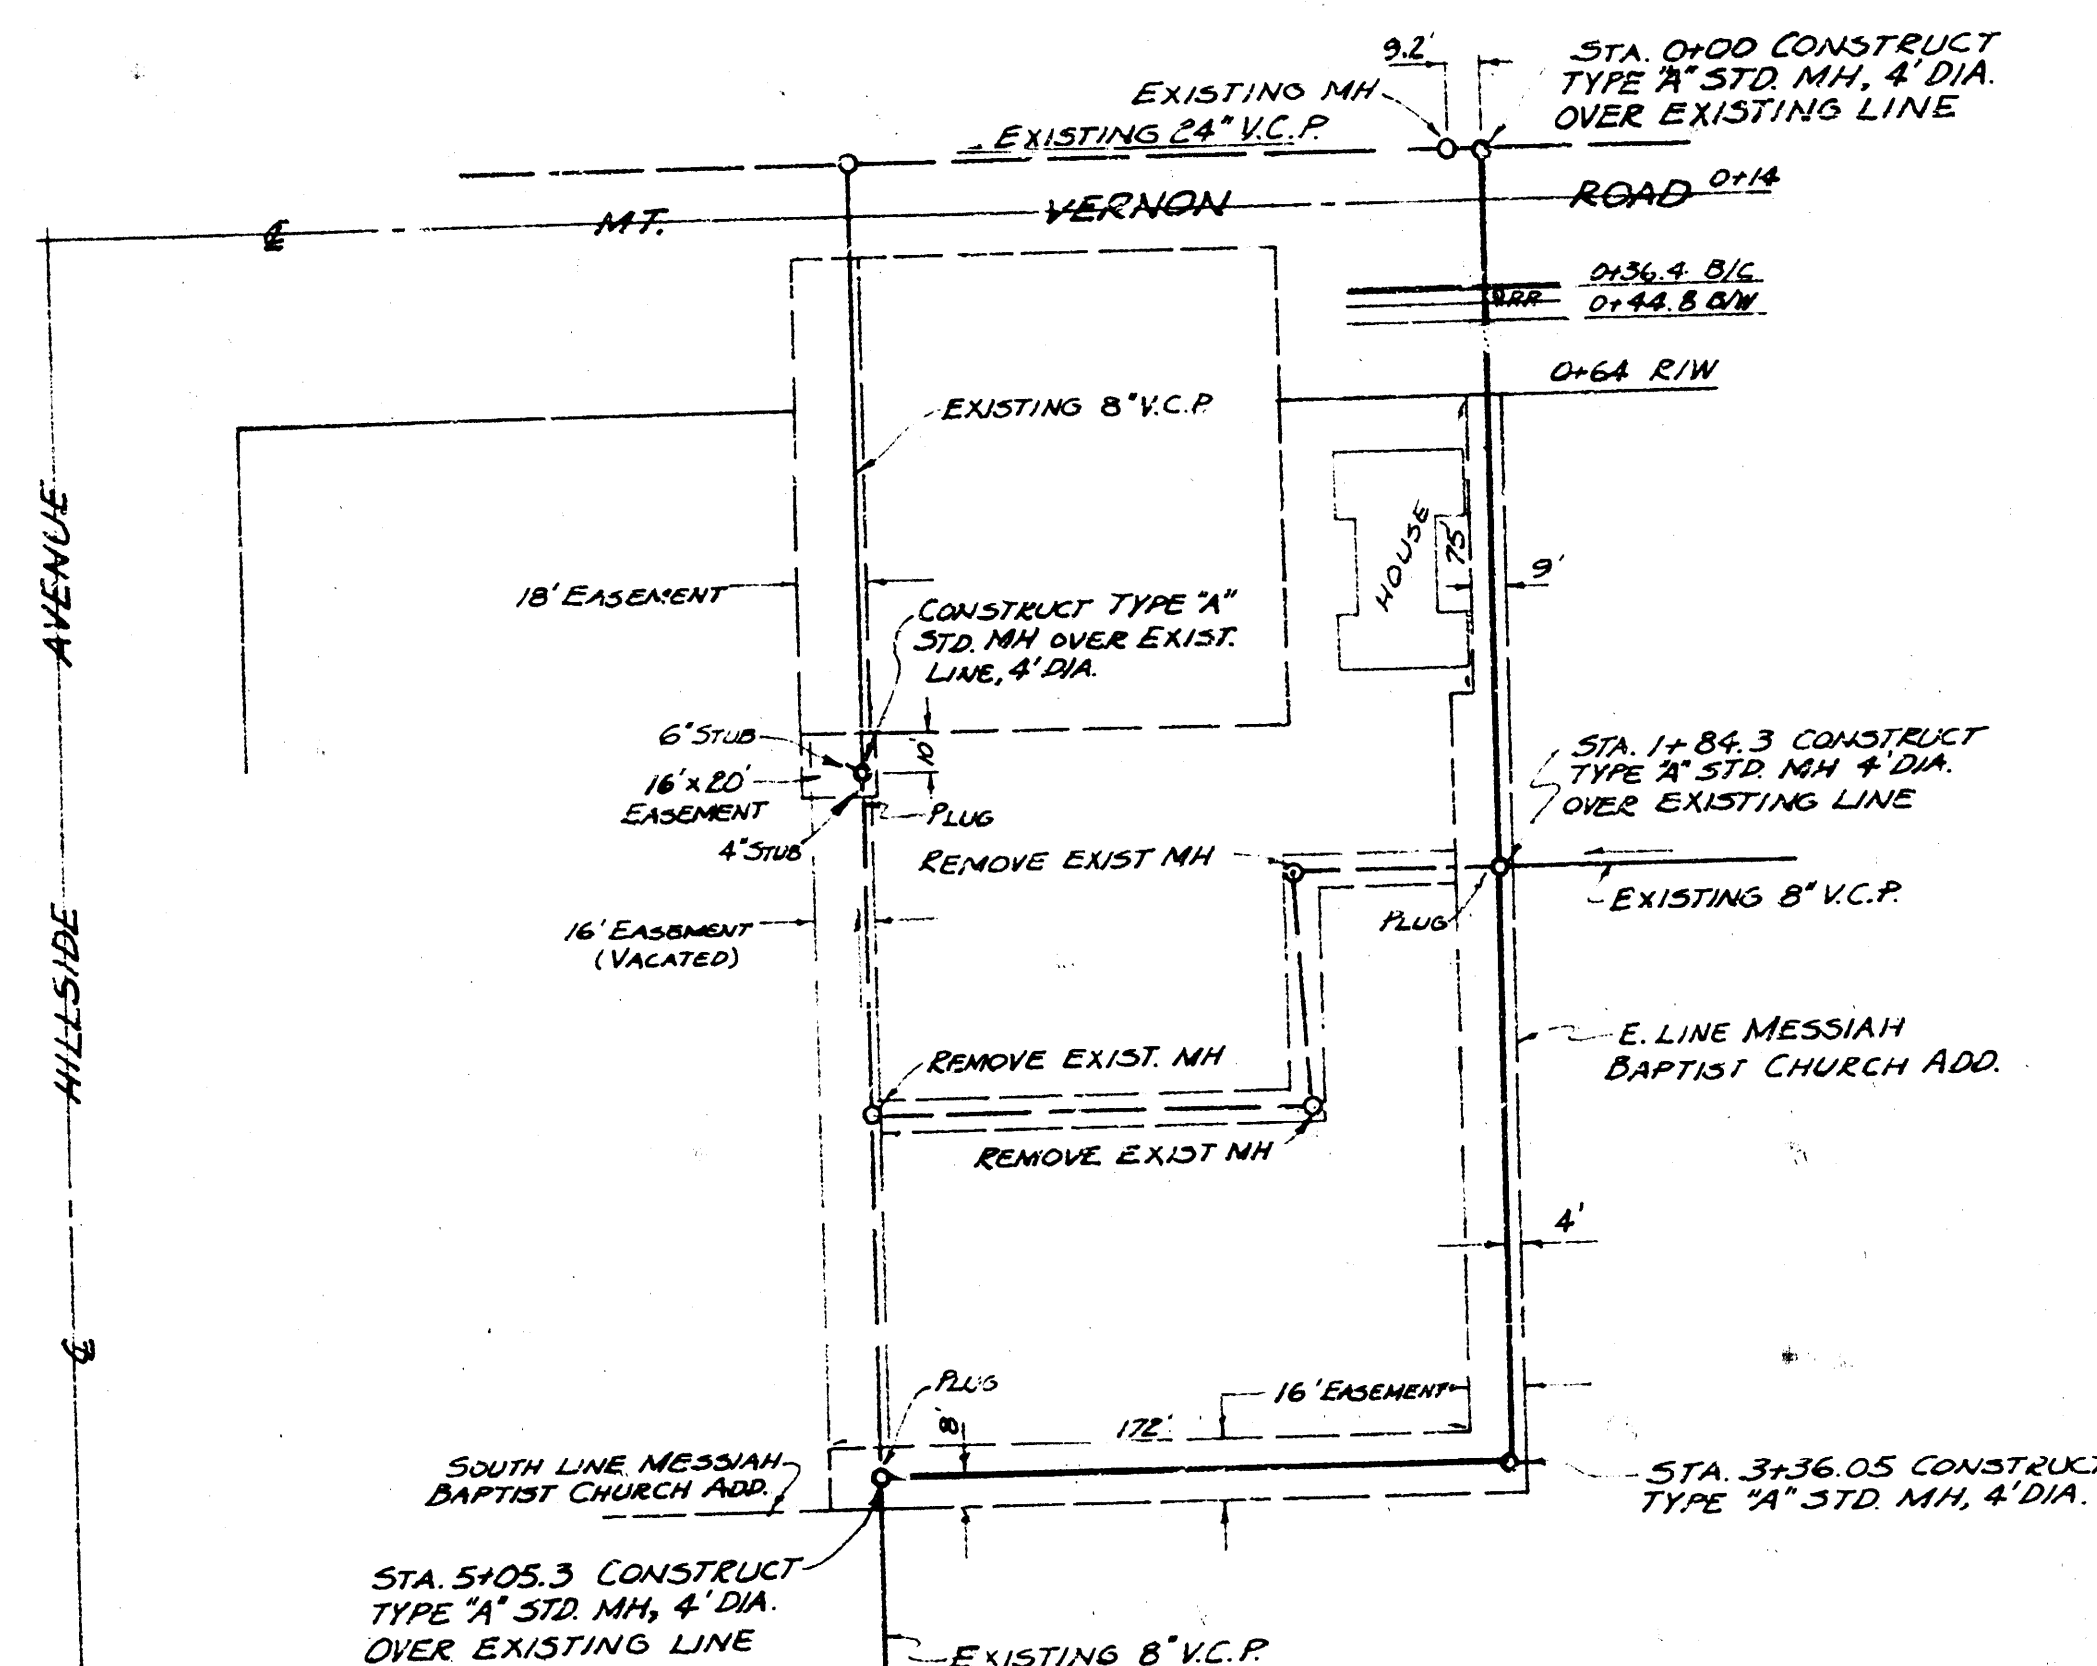

NOTES:

1. ALL MANHOLES TO BE REMOVED SHALL BE DEMOLISHED AND ALL LINES PLUGGED WITH CONCRETE. SALVAGE FRAME AND COVER AND DELIVER TO CITY OF WICHITA MATERIAL YARD.
2. ALL LINES TO BE SAND BACKFILLED AND FLUSHED.
3. ABANDONED LINES UNDER NEW CHURCH BUILDING SHALL BE SAND FILLED.
4. ALL PAVEMENT REMOVED SHALL BE REPLACED ACCORDING TO CITY OF WICHITA SPECIFICATIONS (SEE DETAIL).

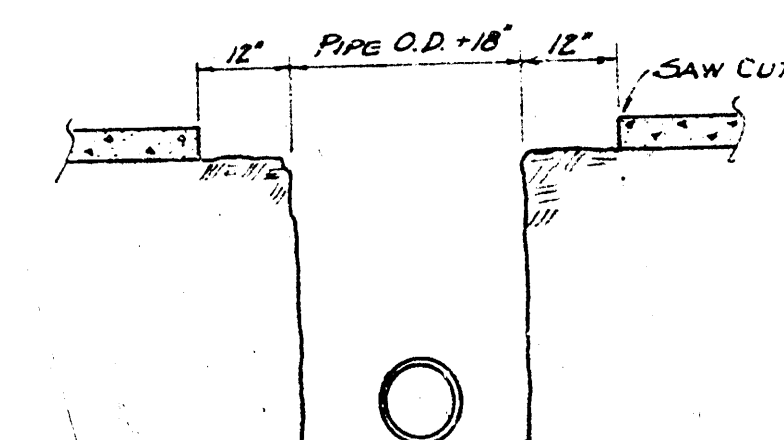

SECTION OF TRENCH THROUGH PAVEMENT

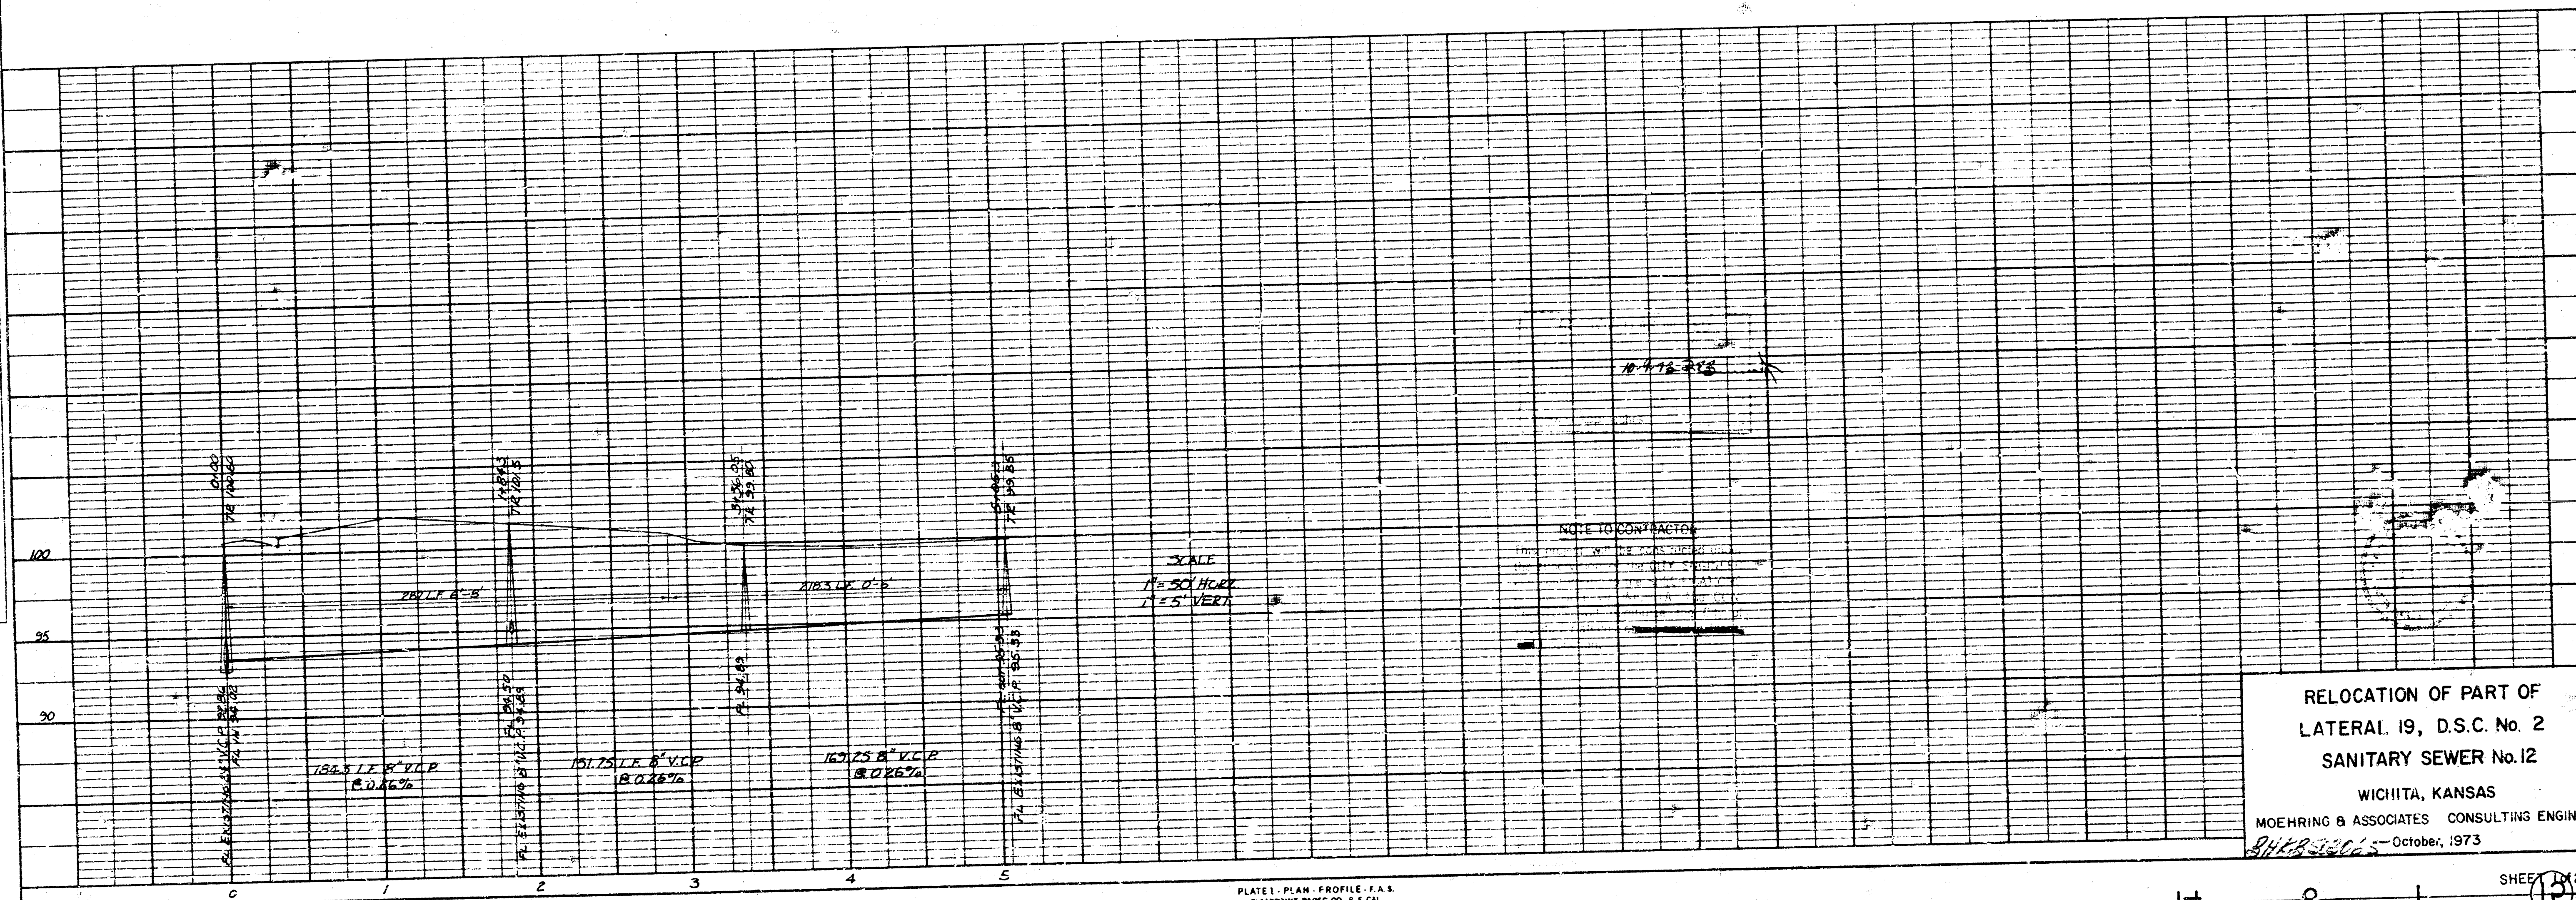


PLATE 1: PLAN, PROFILE, & S
 CLEARPRINT MAP CO. & P. CO.
 NO. 1000-1

RELOCATION OF PART OF
 LATERAL 19, D.S.C. No. 2
 SANITARY SEWER No. 12
 WICHITA, KANSAS
 MOEHRING & ASSOCIATES CONSULTING ENGINEERS
 October, 1973

SHEET 1 OF 2

FILMED FROM THE BEST
 AVAILABLE COPY