

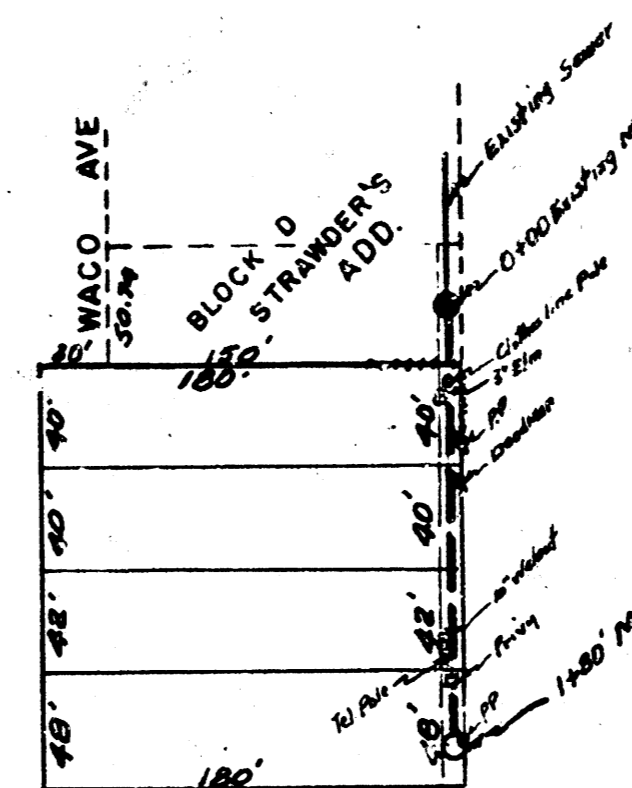


**MOUNT VERNON HEIGHTS
BLOCK B**

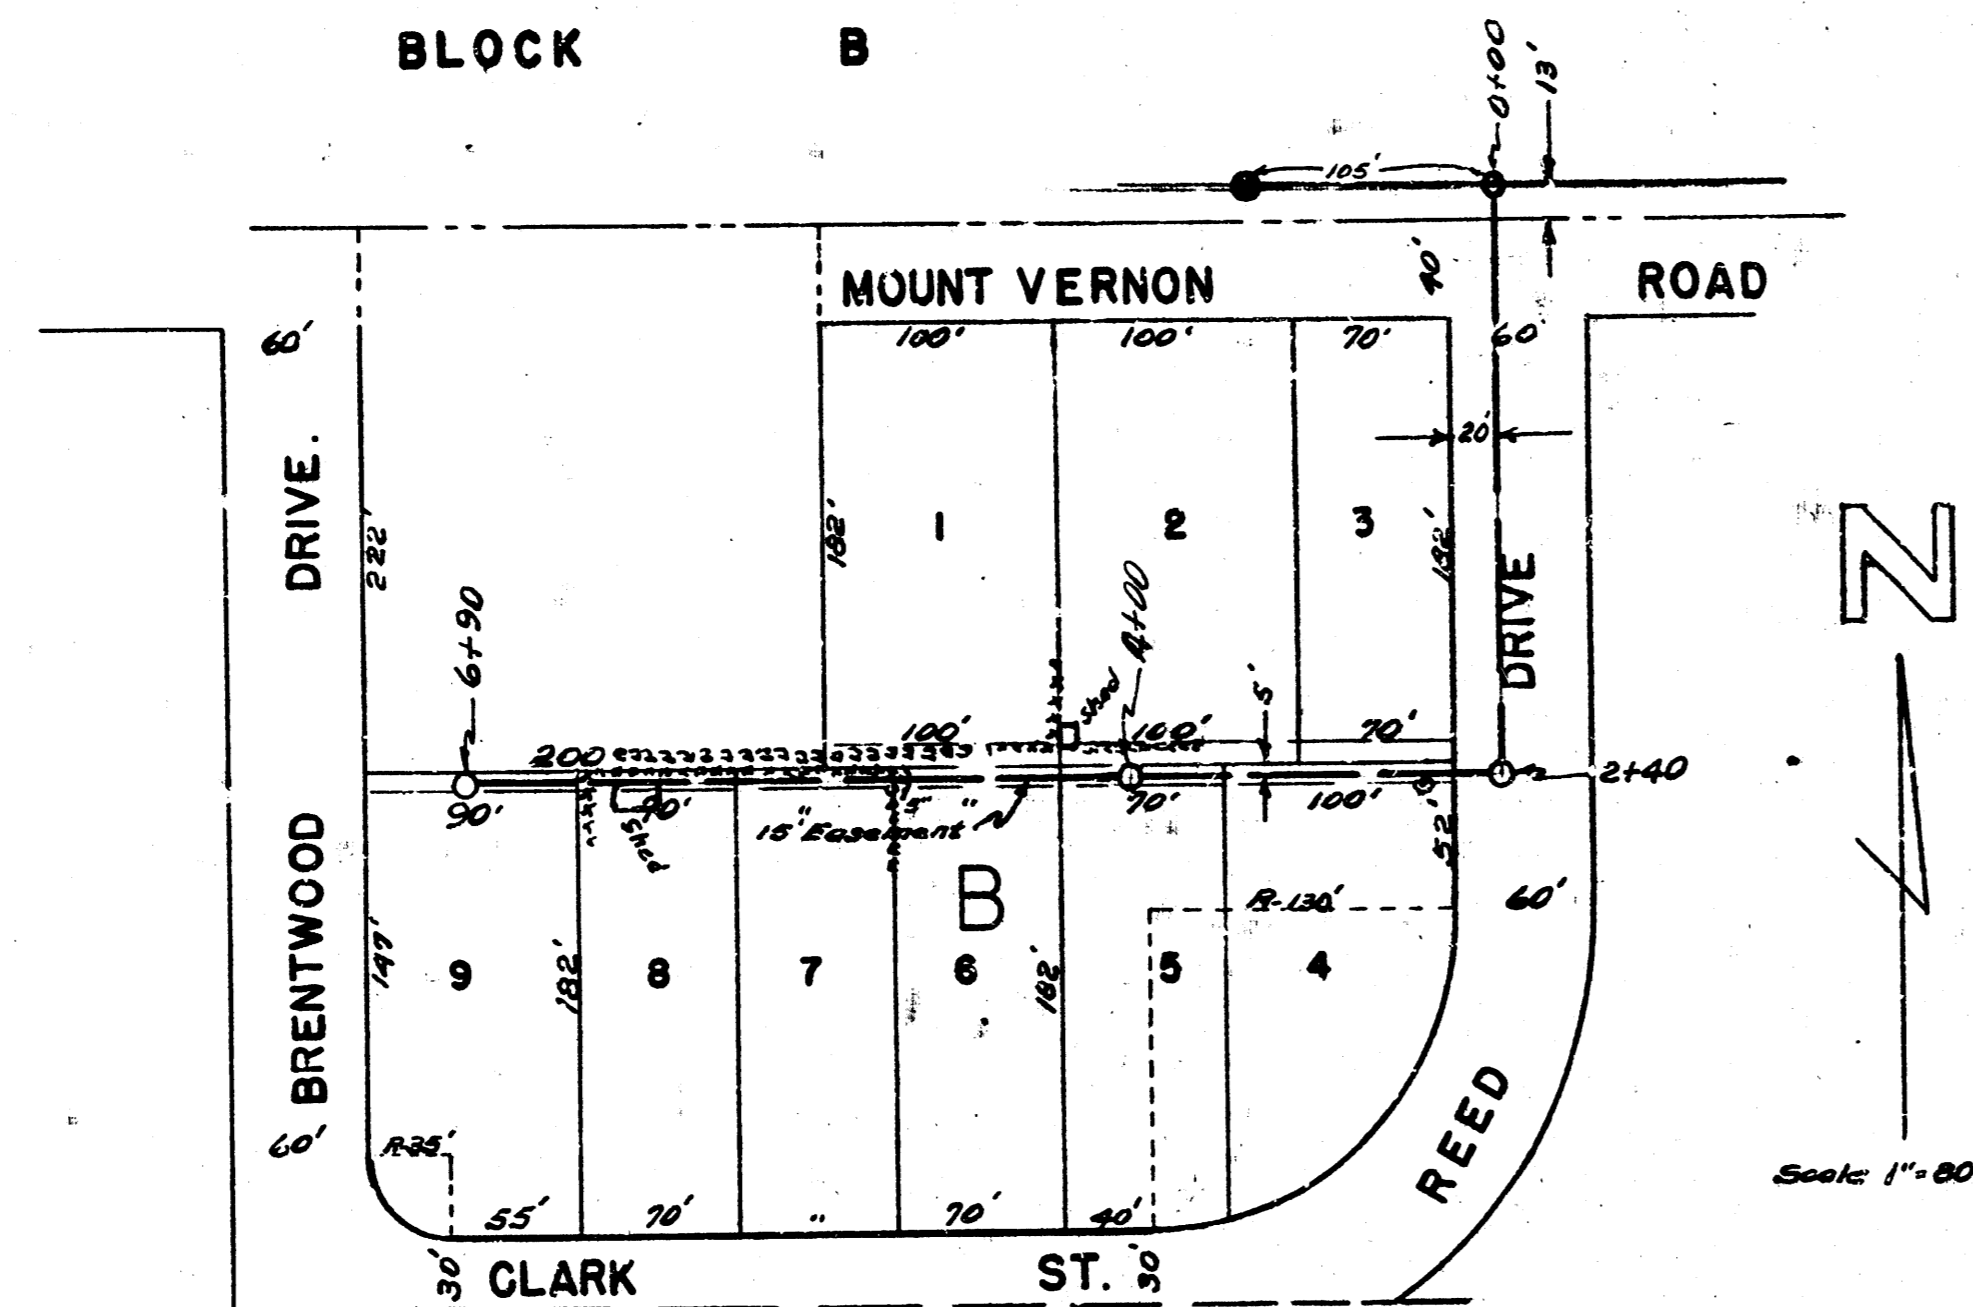

Date: 9-21-52
 Drawn by: MacLean
 Checked by: MacLean
 Check No. 112

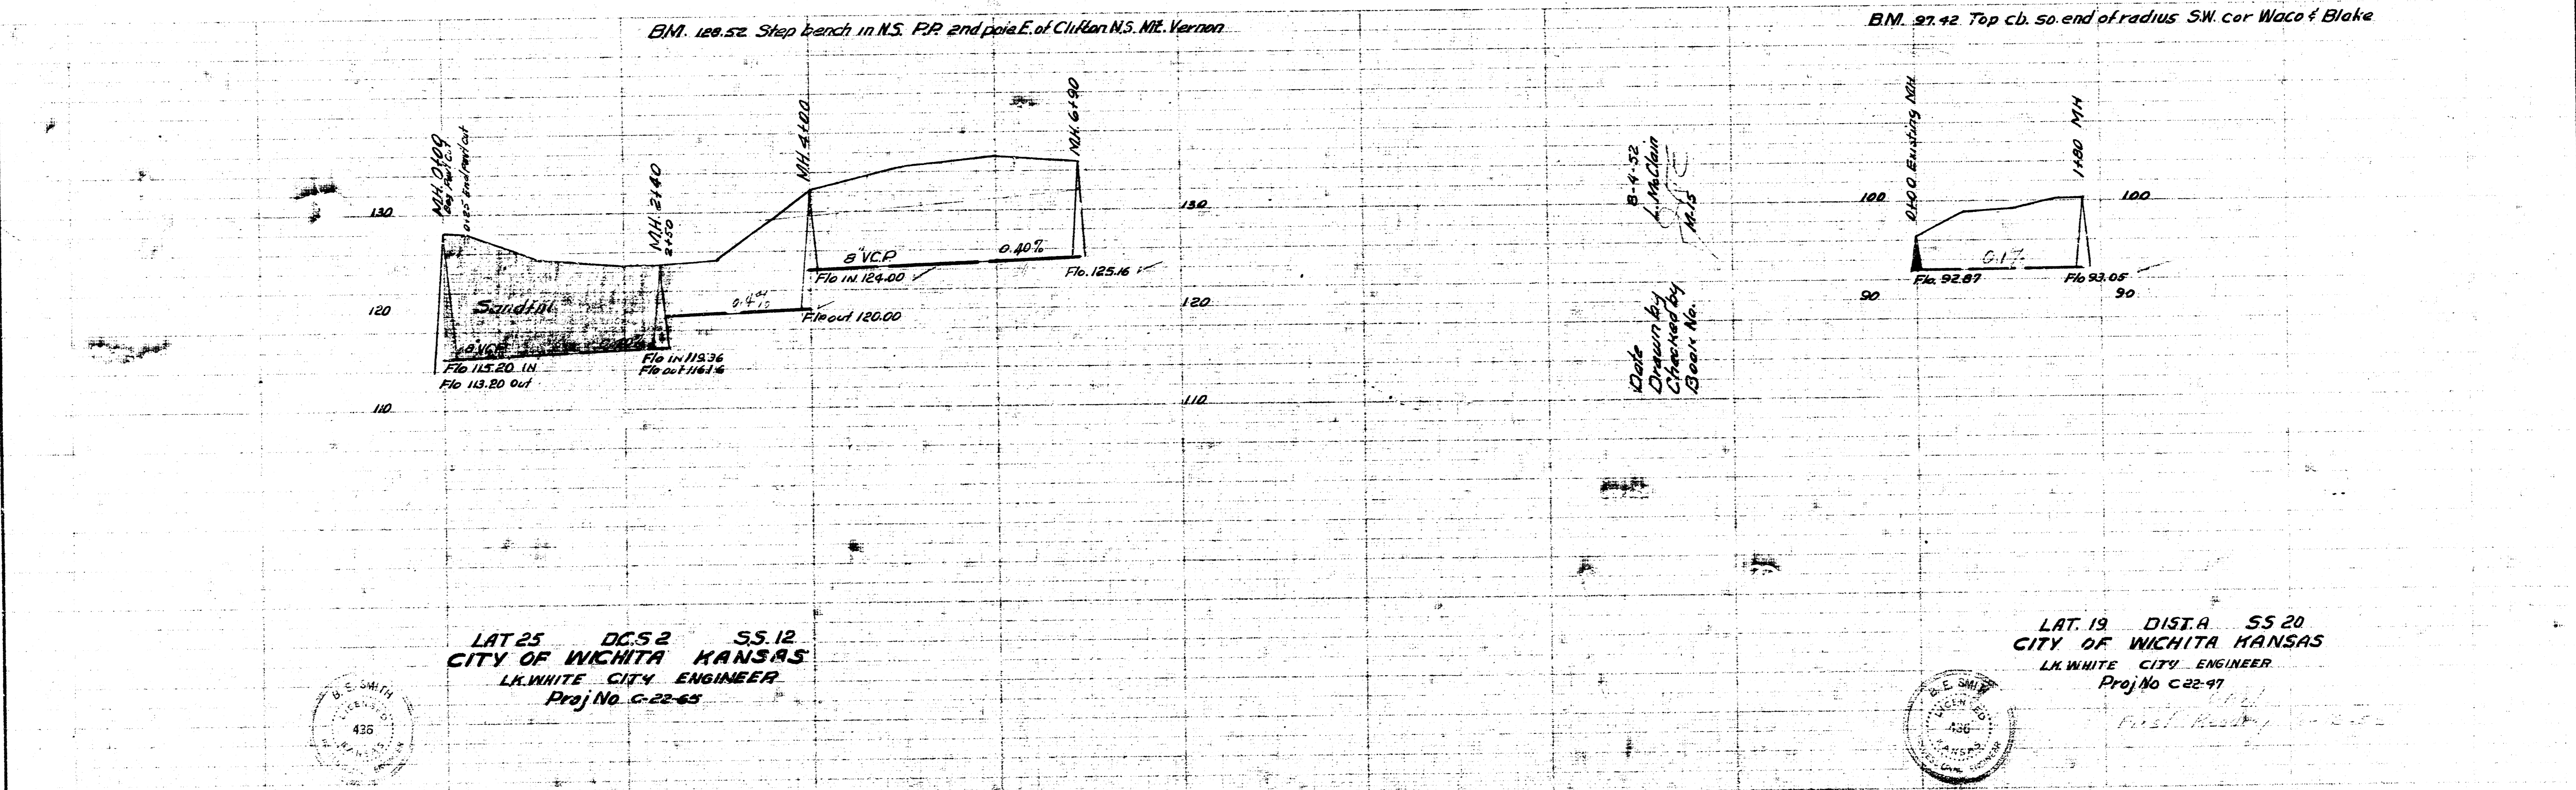

LAT 25 DC 52 SS 12
 CITY OF WICHITA KANSAS
 LK WHITE CITY ENGINEER
 Proj No. C-22-63

LAT 19 DISTA 55 20
 CITY OF WICHITA KANSAS
 LK WHITE CITY ENGINEER
 Proj No. C-22-97

