



TRENCH WIDTH AT TOP OF PIPE	DEPTH OF BACKFILL OVER TOP OF PIPE


NOTE: All cradle shall be at the discretion of the field engineer.

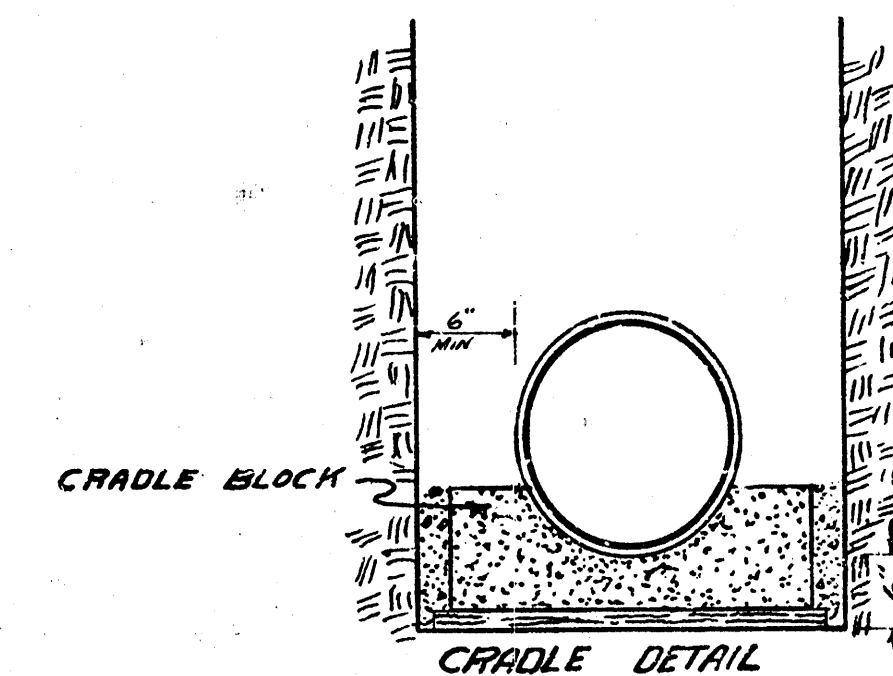

NOTE: All trees removed shall be paid for from Engineer's report.

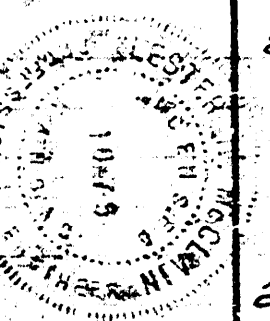

Date
11-29-52
Drawn by
L. McClain
Checked by
Greenlee

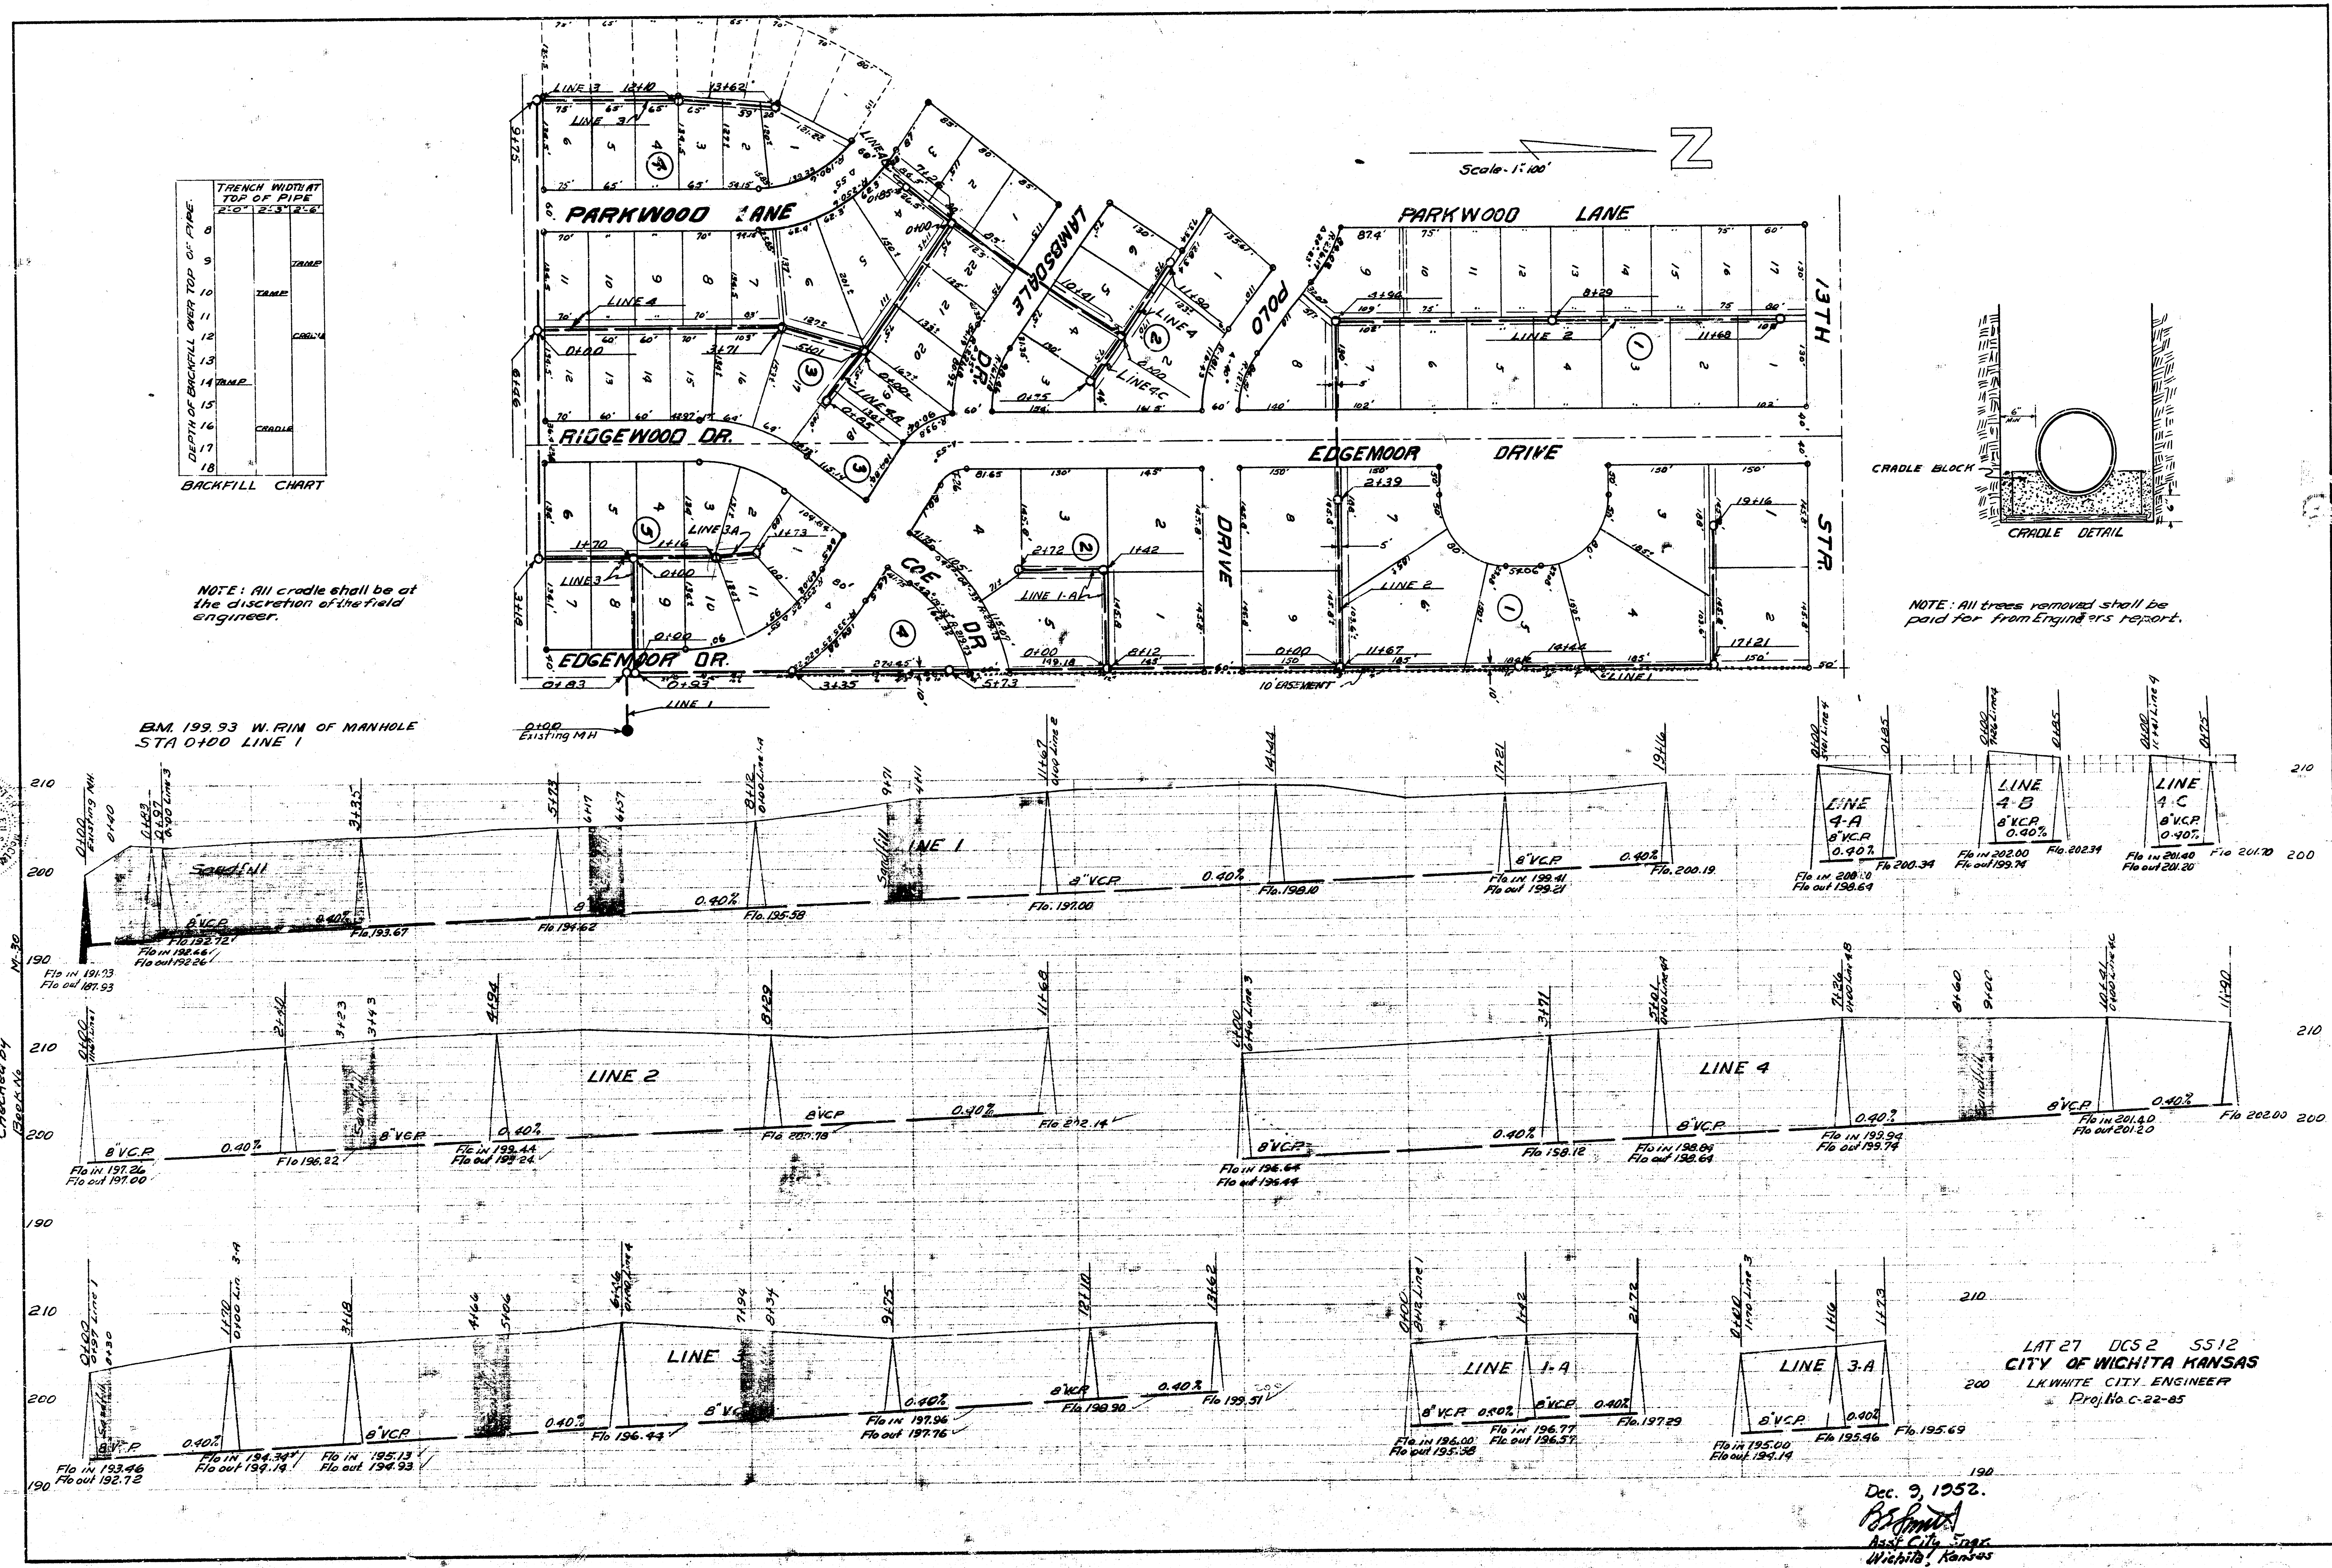

LAT 27 DCS 2 SS 12
CITY OF WICHITA KANSAS
L. WHITE CITY ENGINEER
Proj No C-22-85

Dec. 3, 1952.
L. White
Wichita, Kansas