


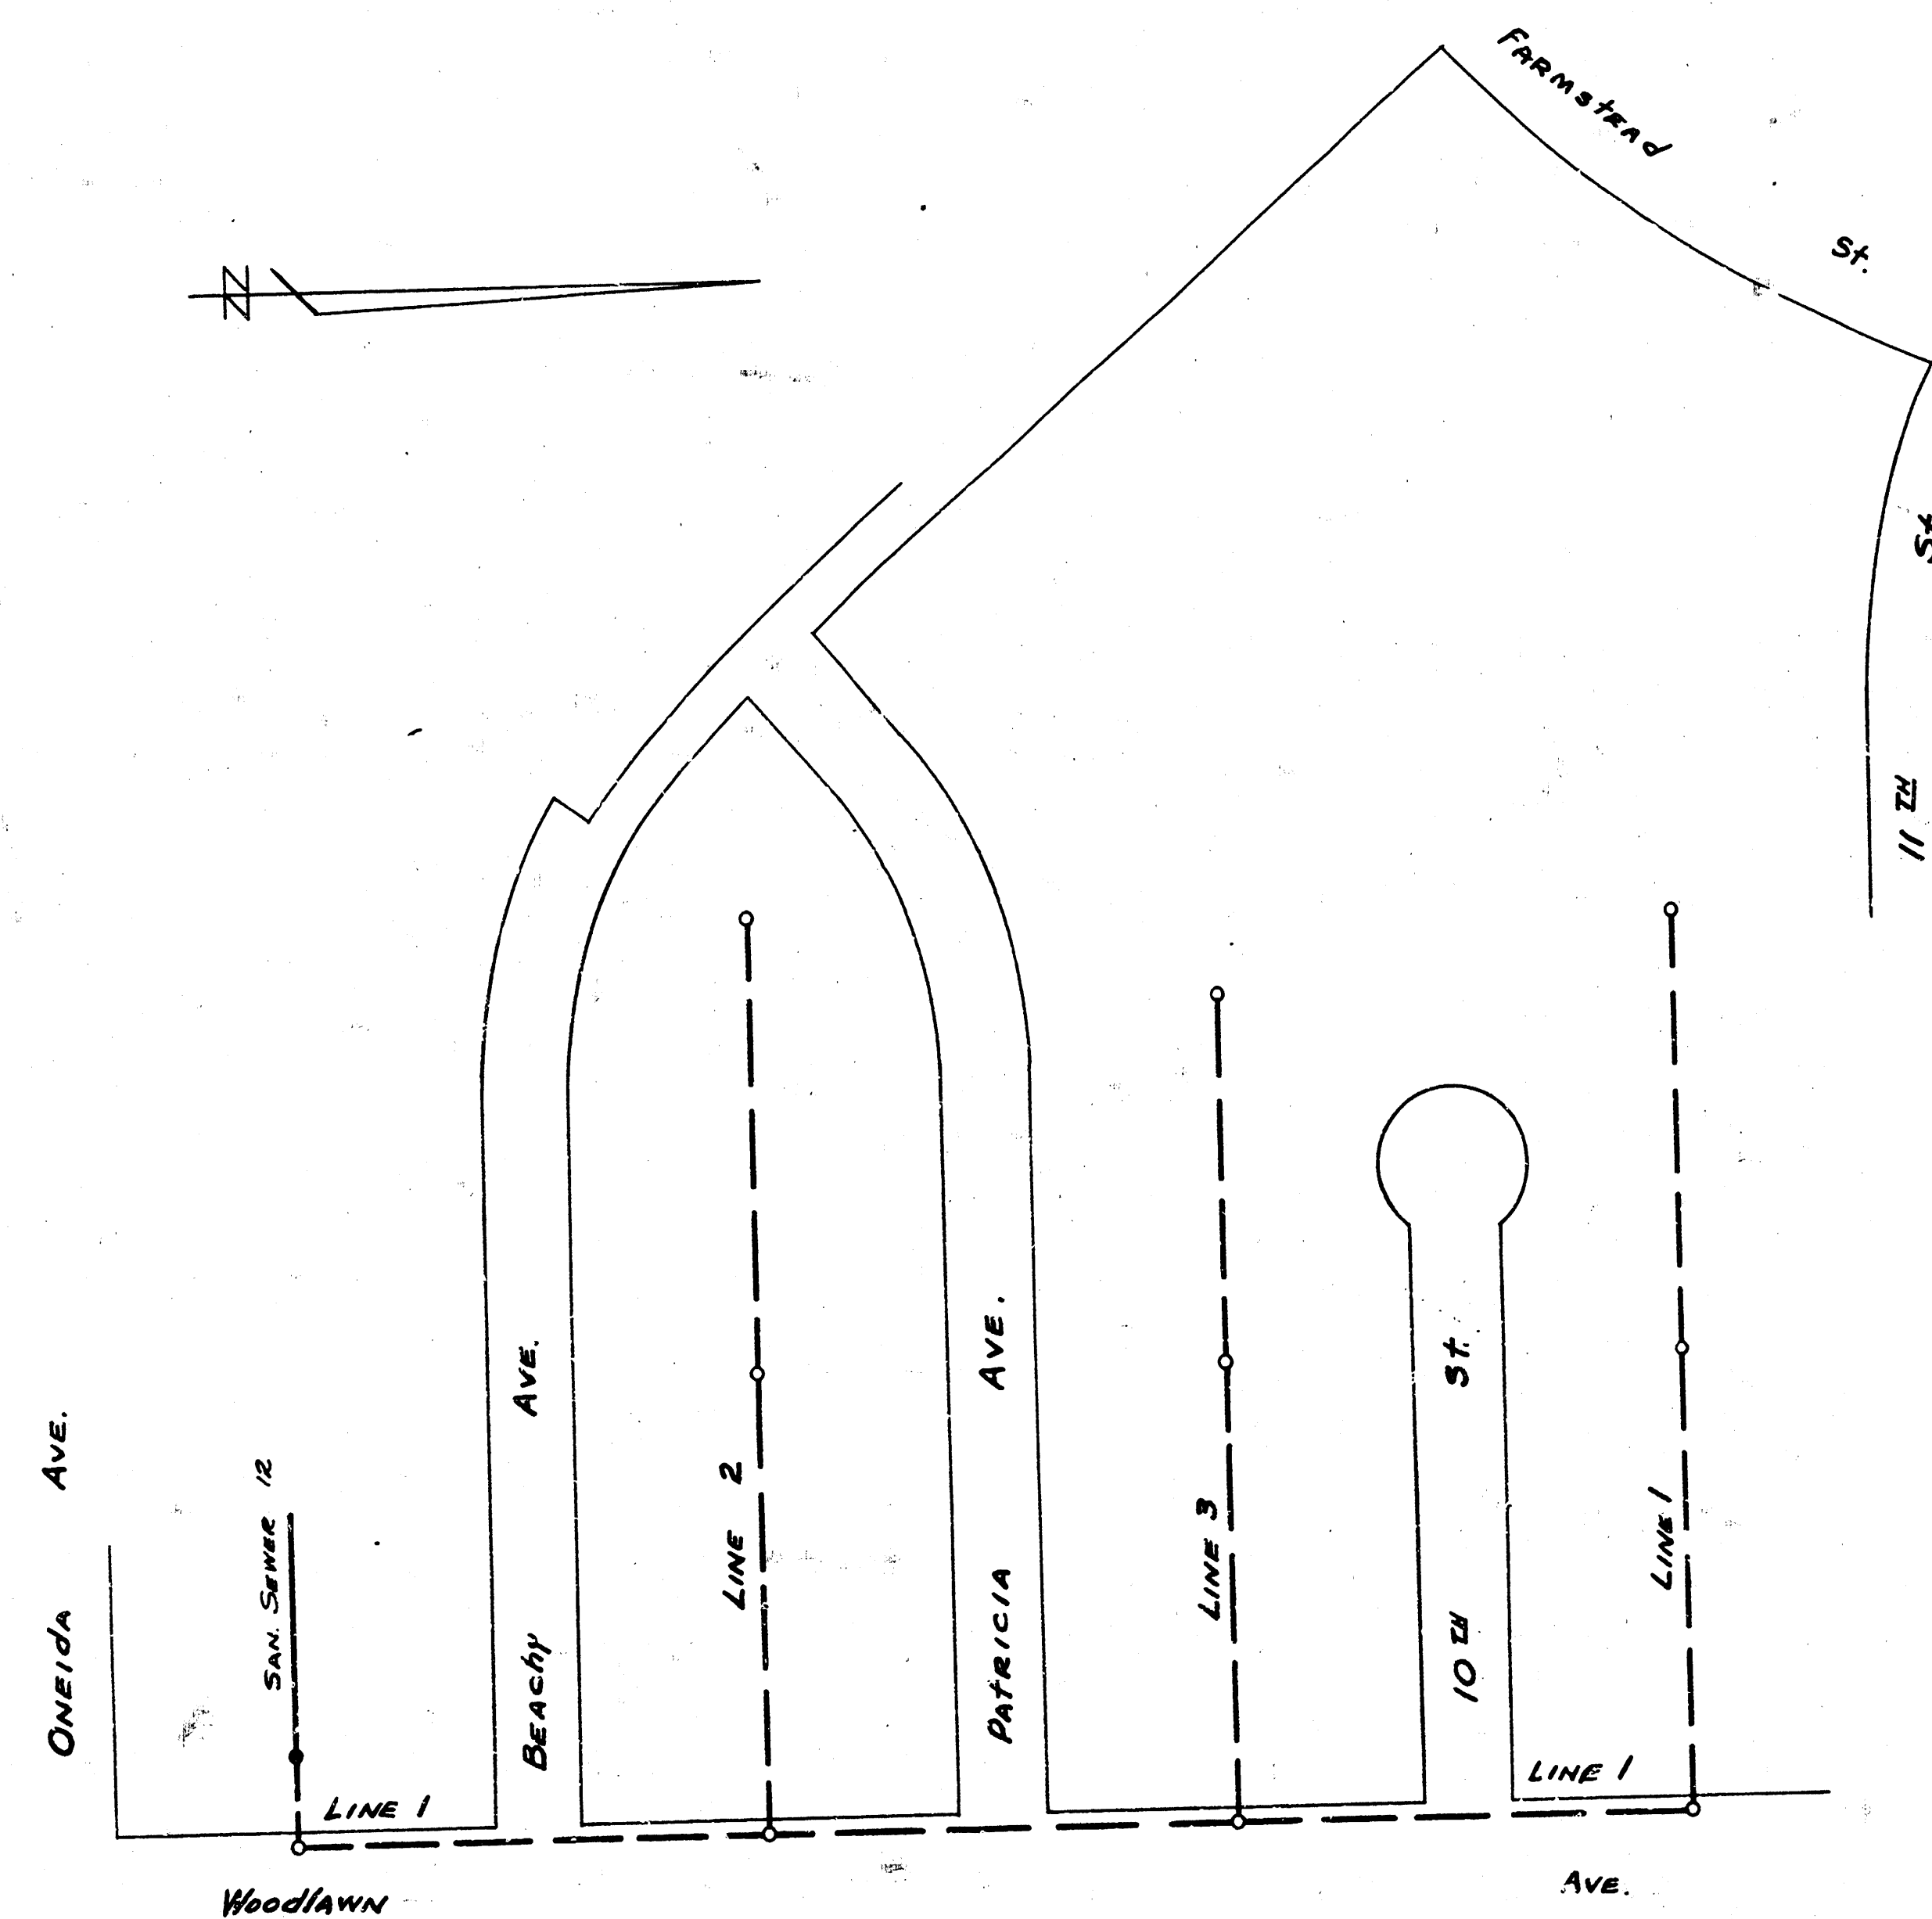
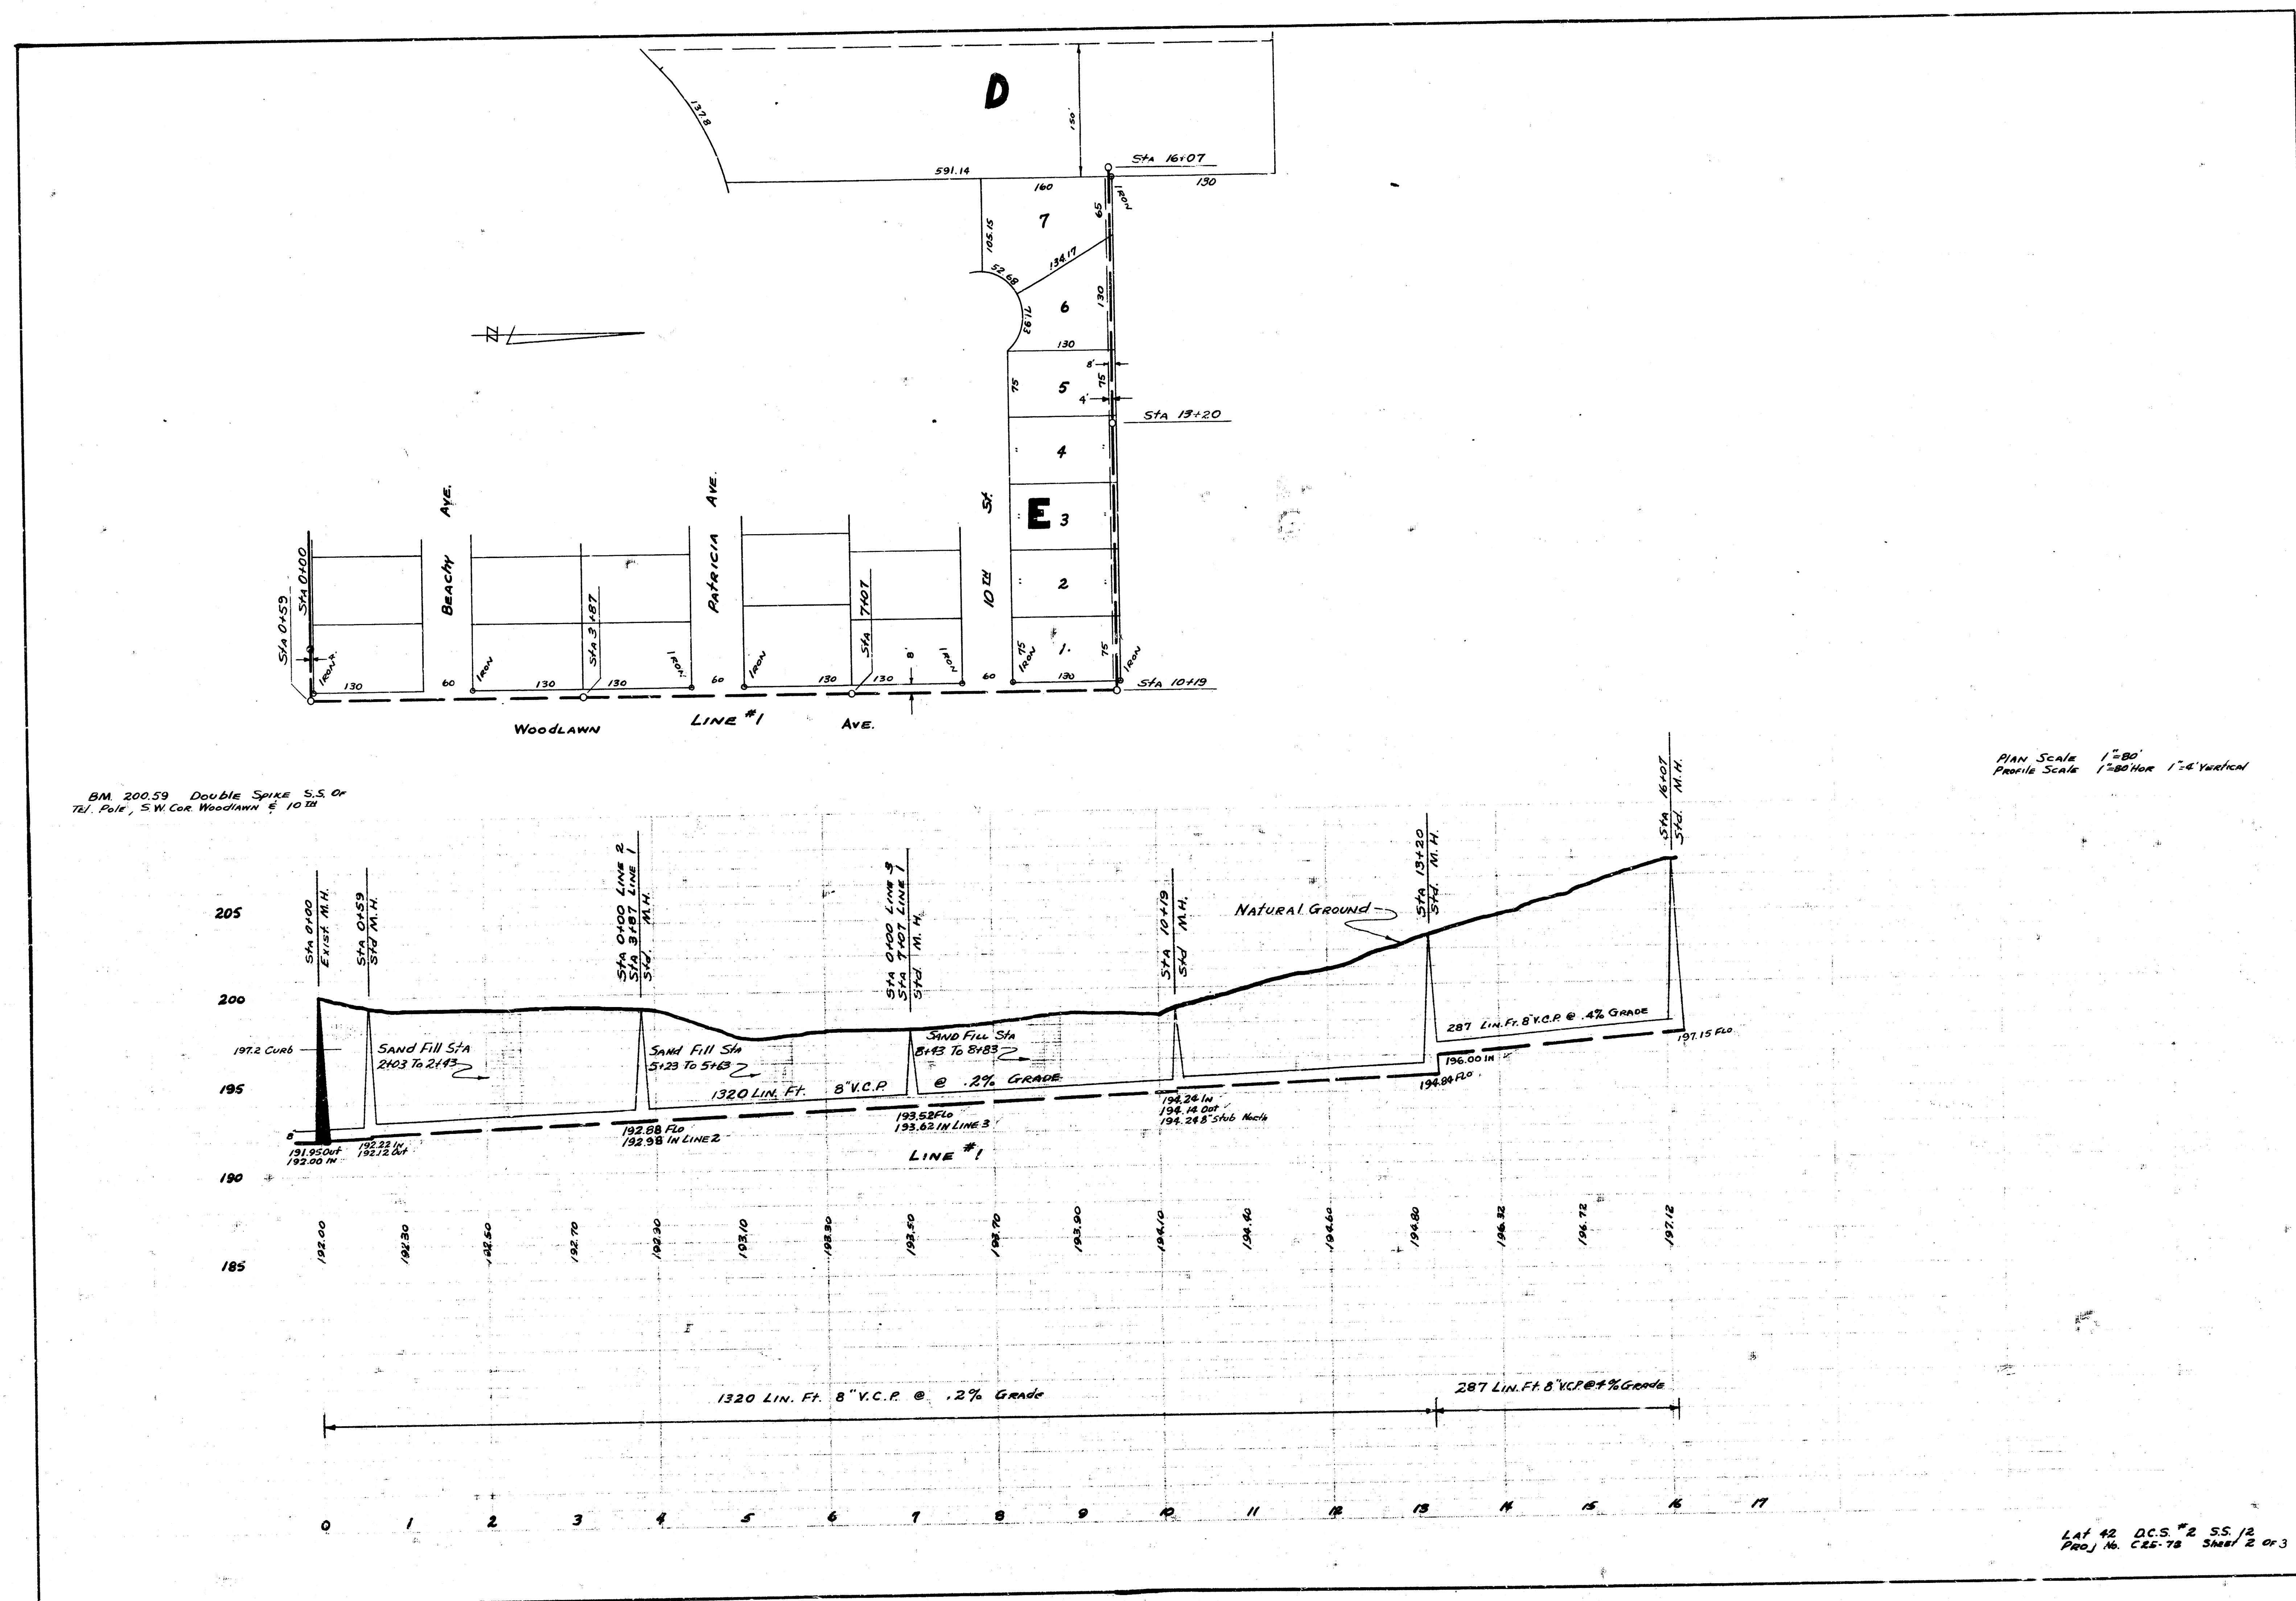
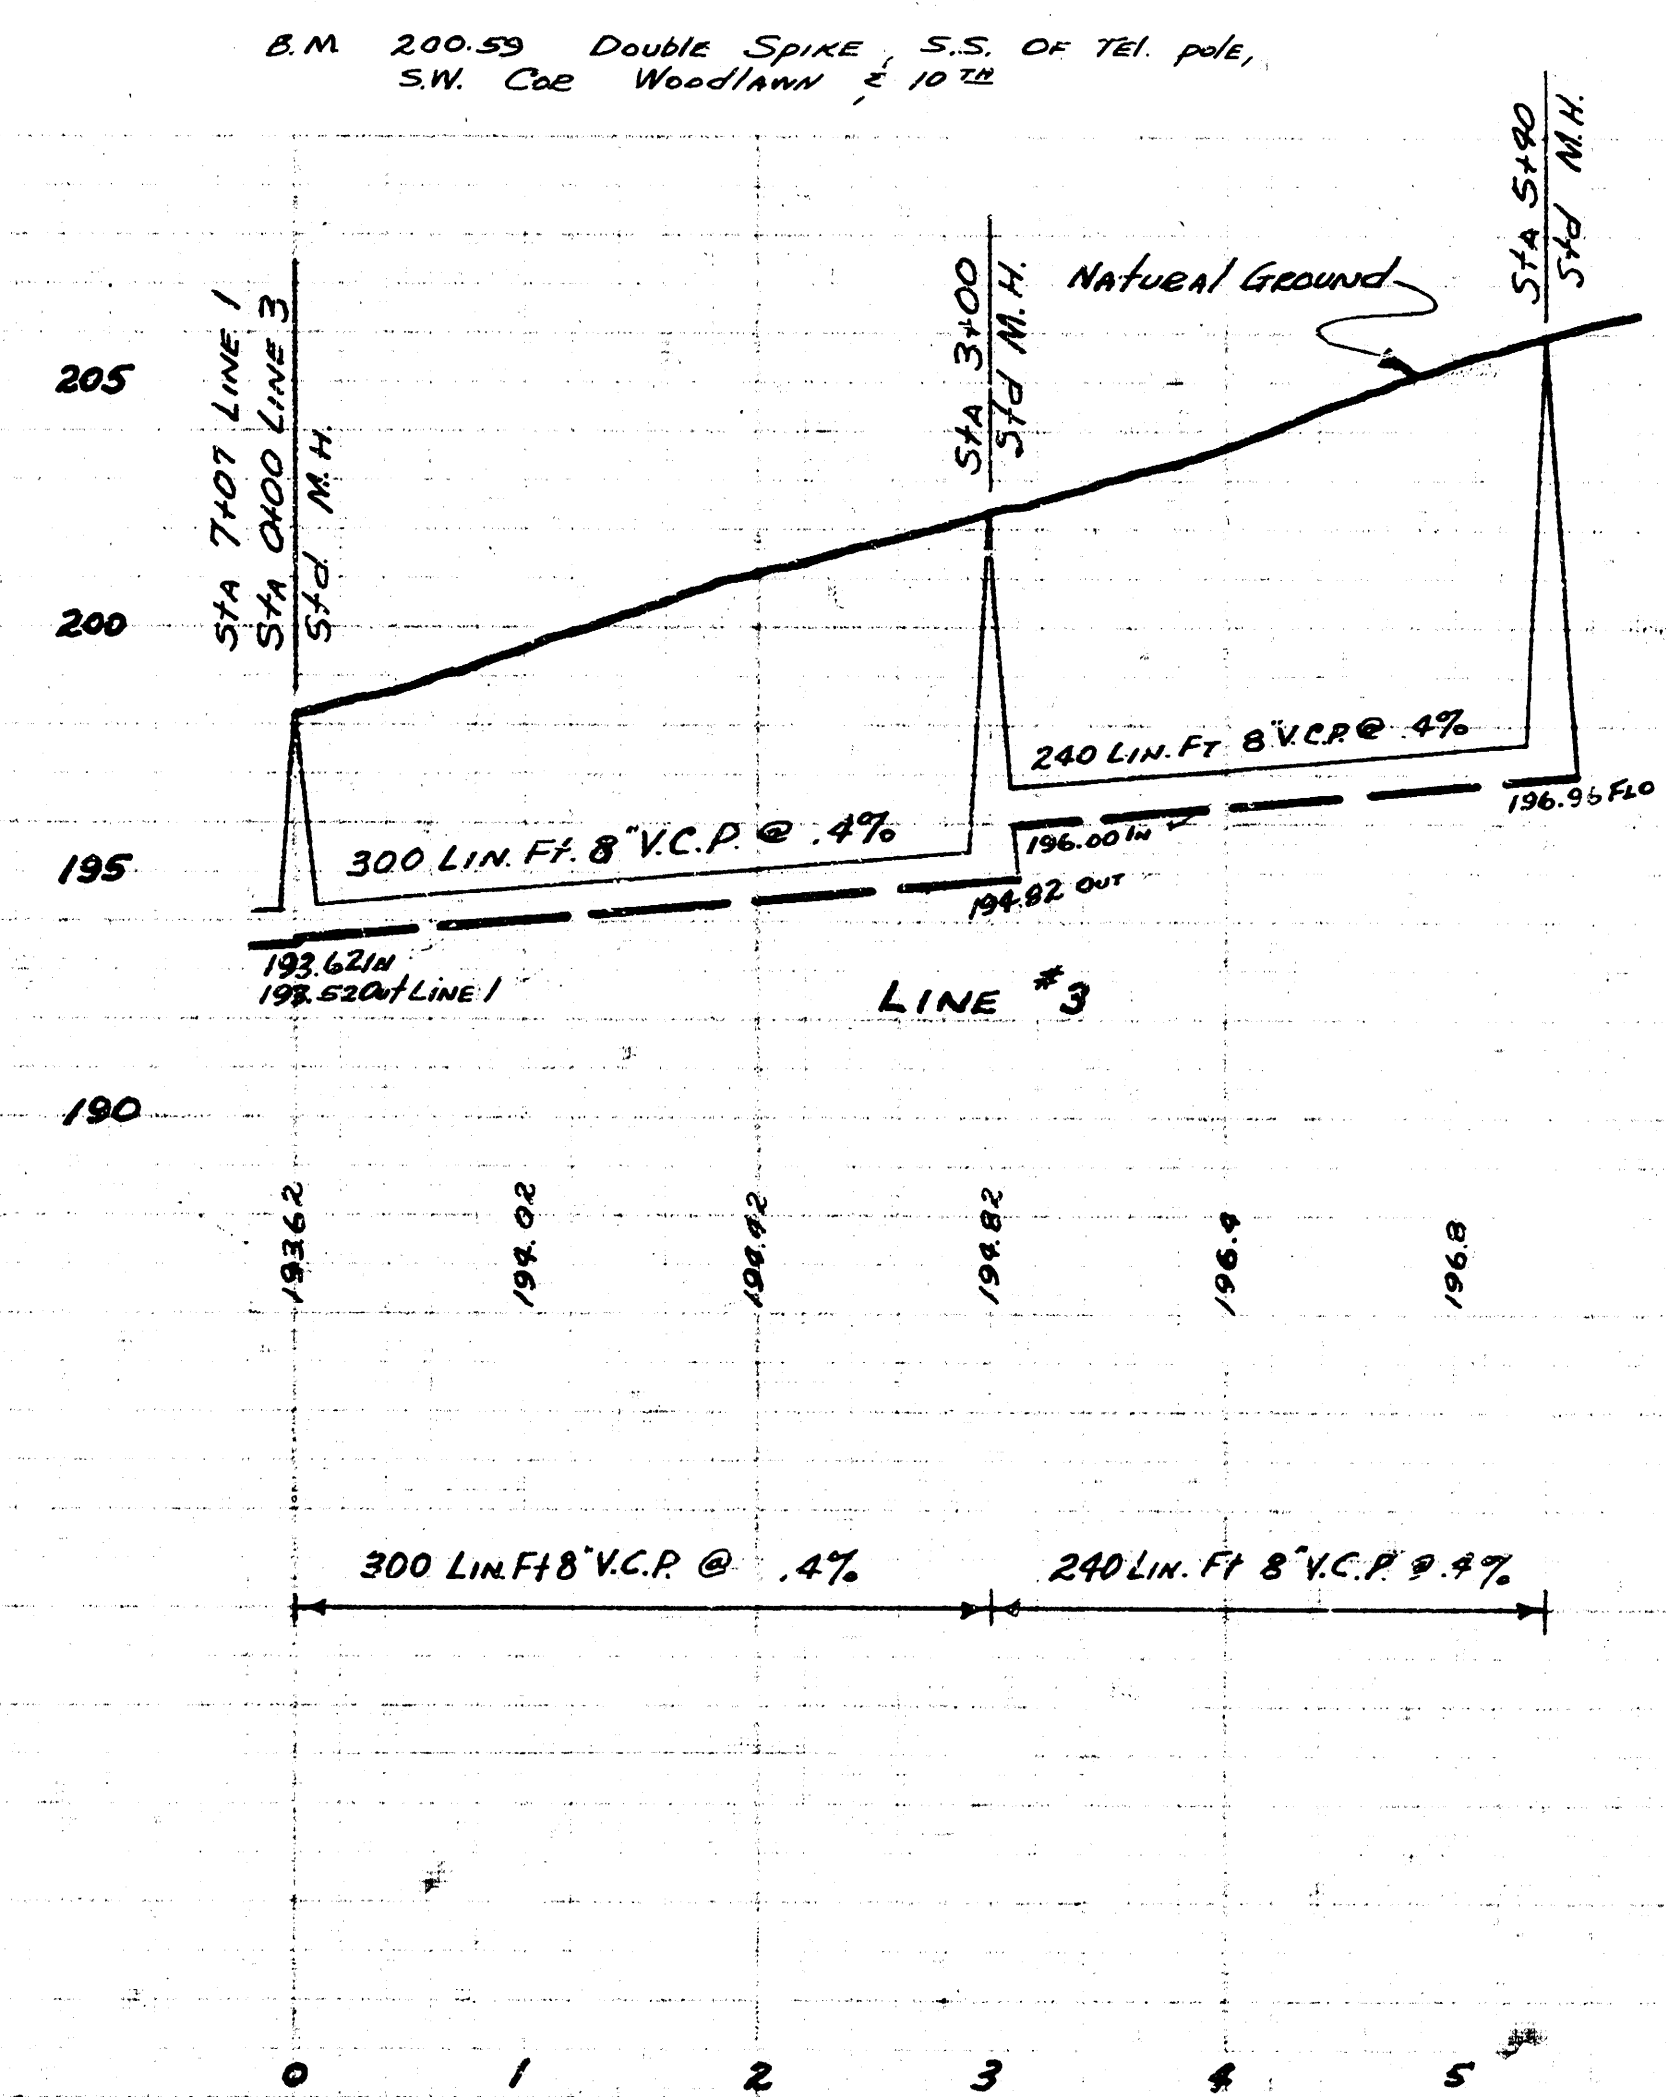


LOCATION MAP
 LAT. 42 D.C.S. 2 SAN. SEWER 12
 CITY OF WICHITA
 B.E. SMITH CITY ENGINEER PROJ. NO. C25-78

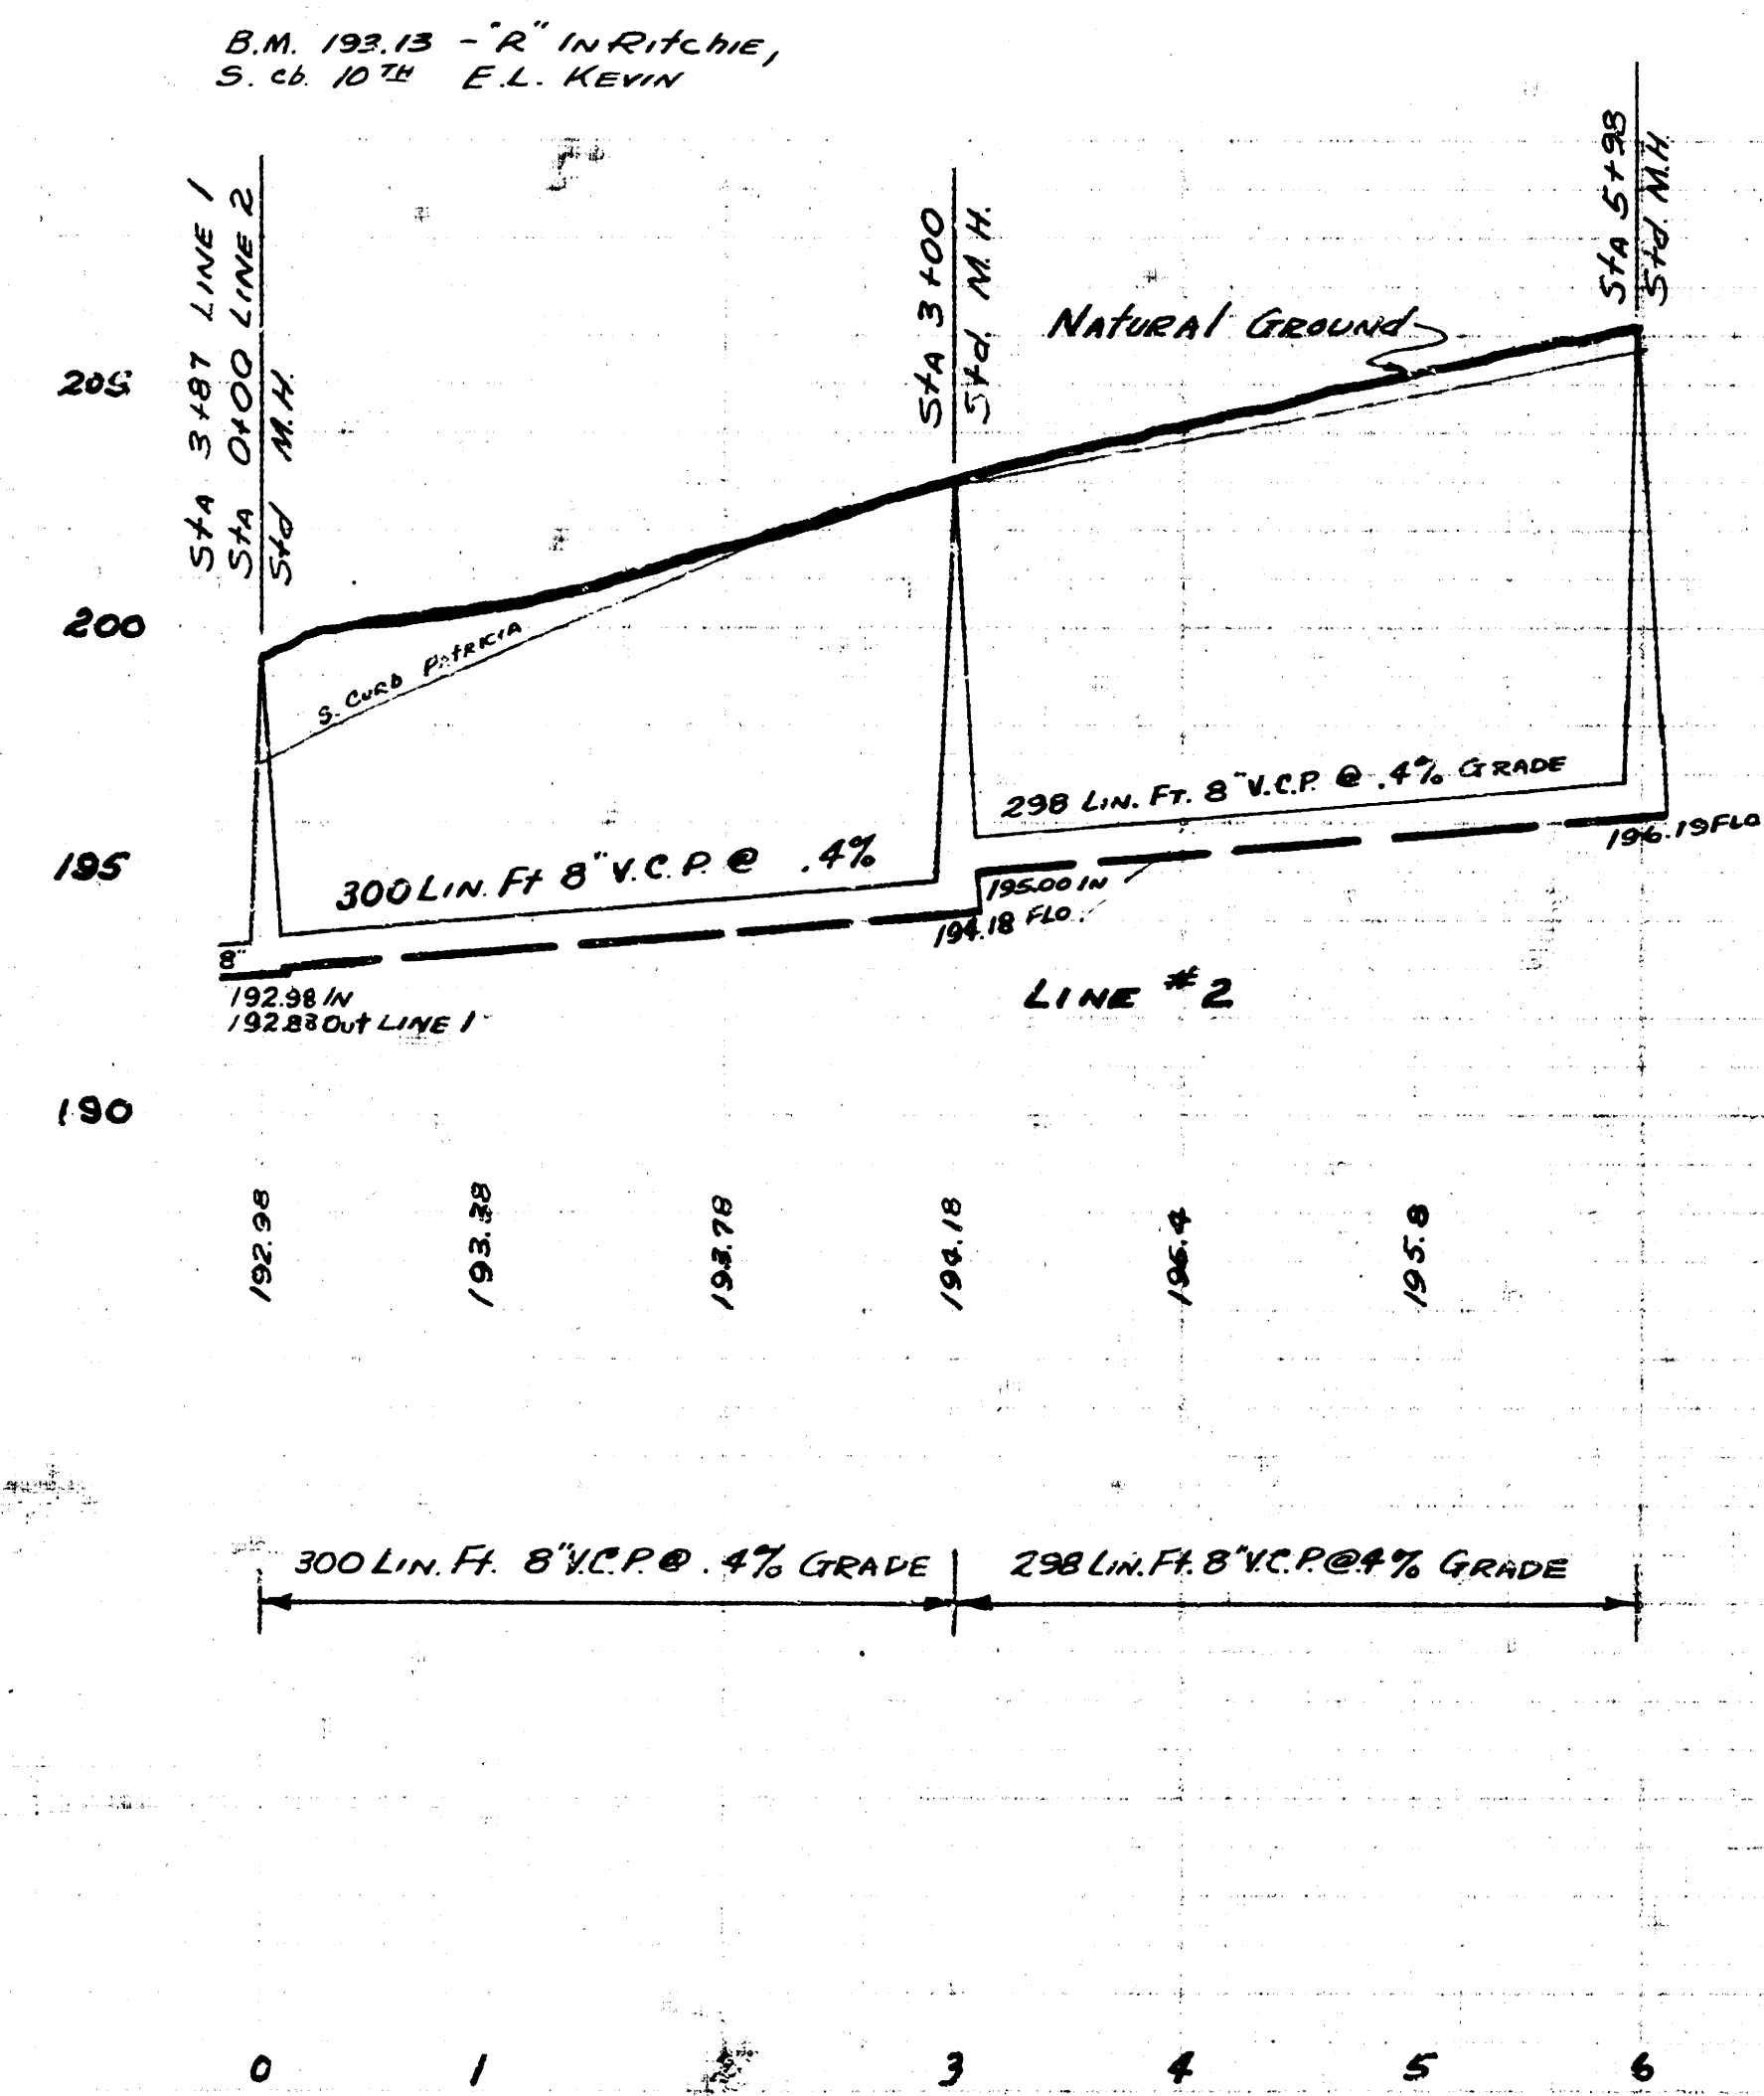

Survey By: C. Mills, Notebook, Chd. 106
 Drawn By: T. Dawer
 Checked By: Dec. 1965

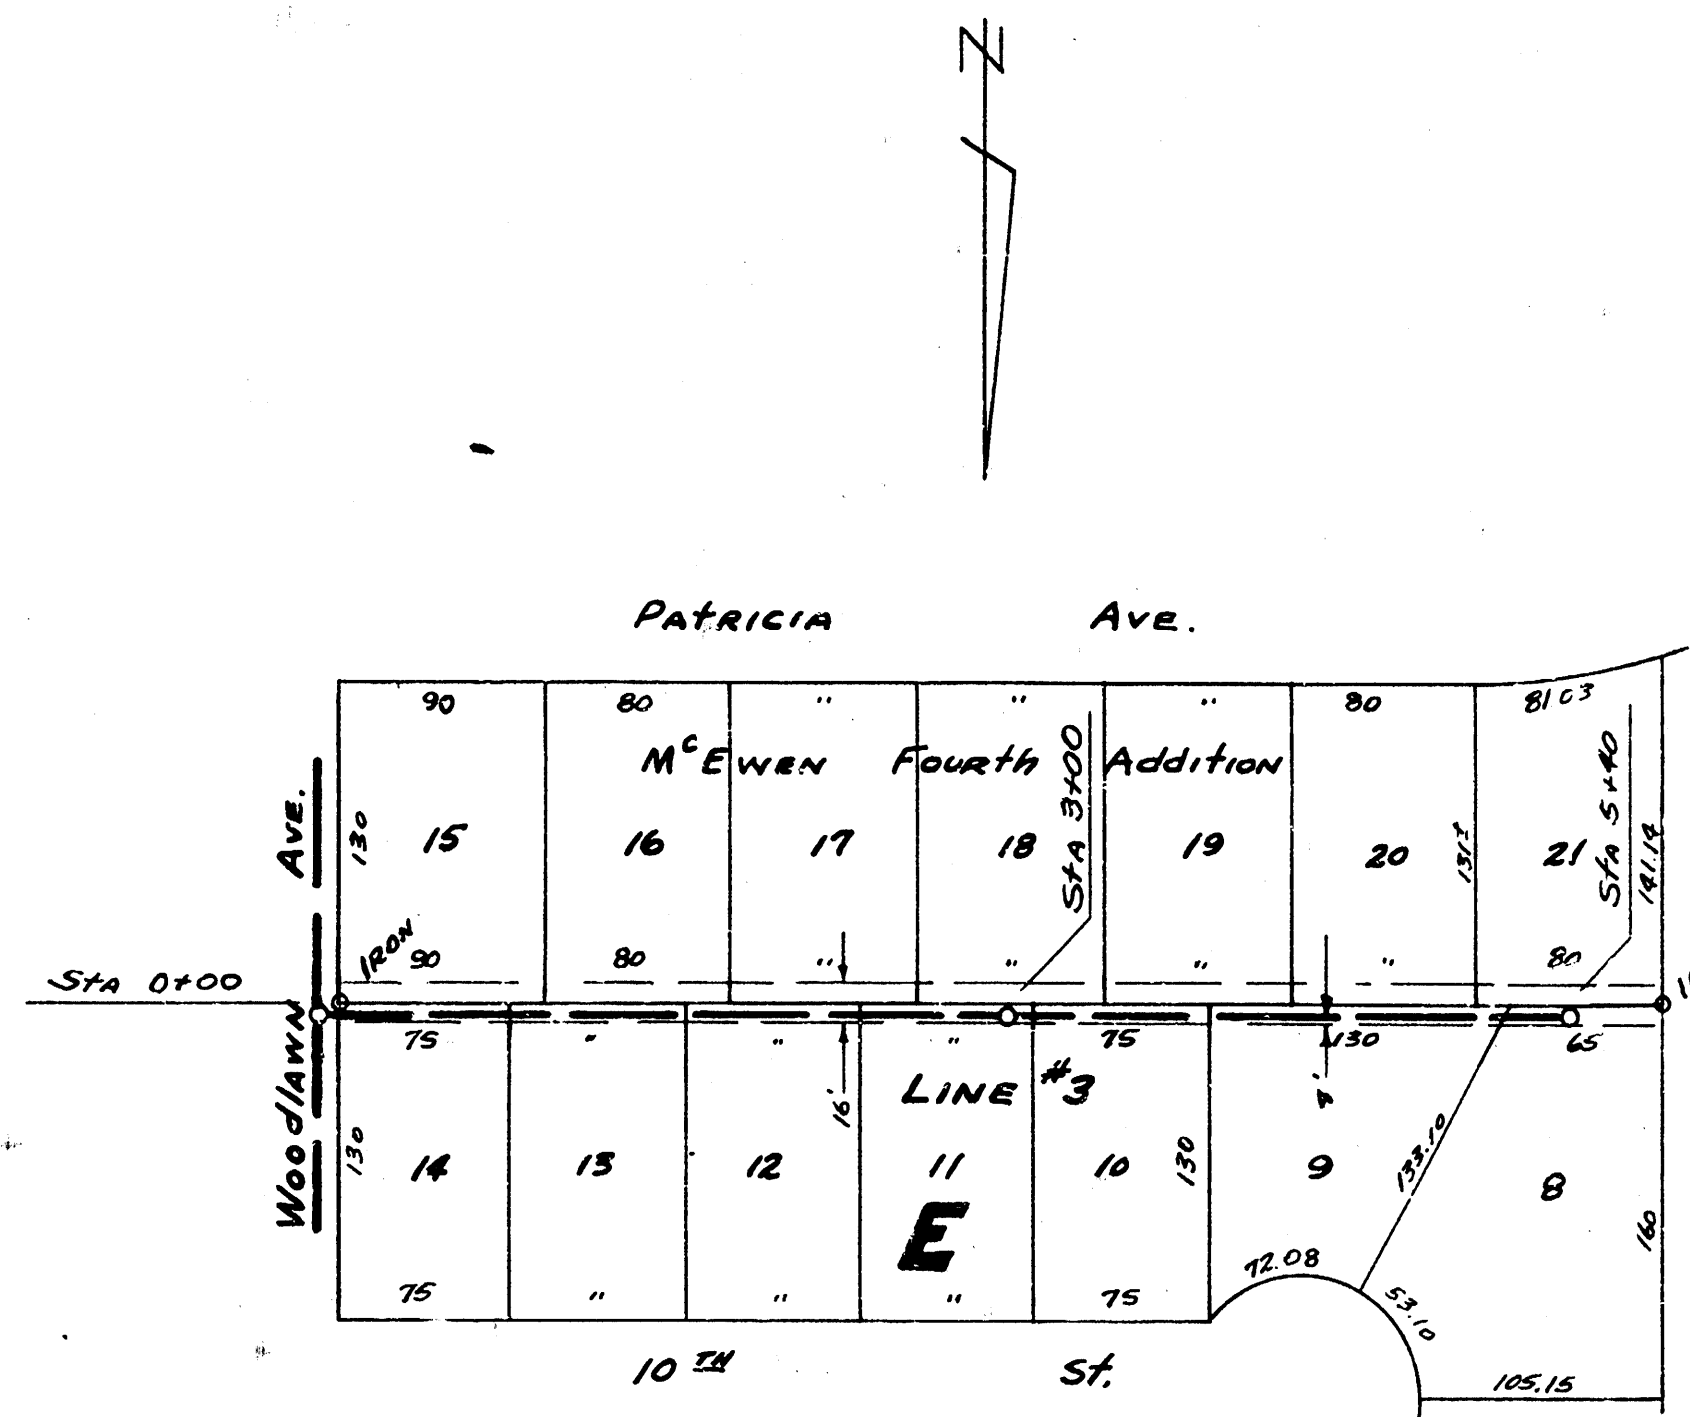

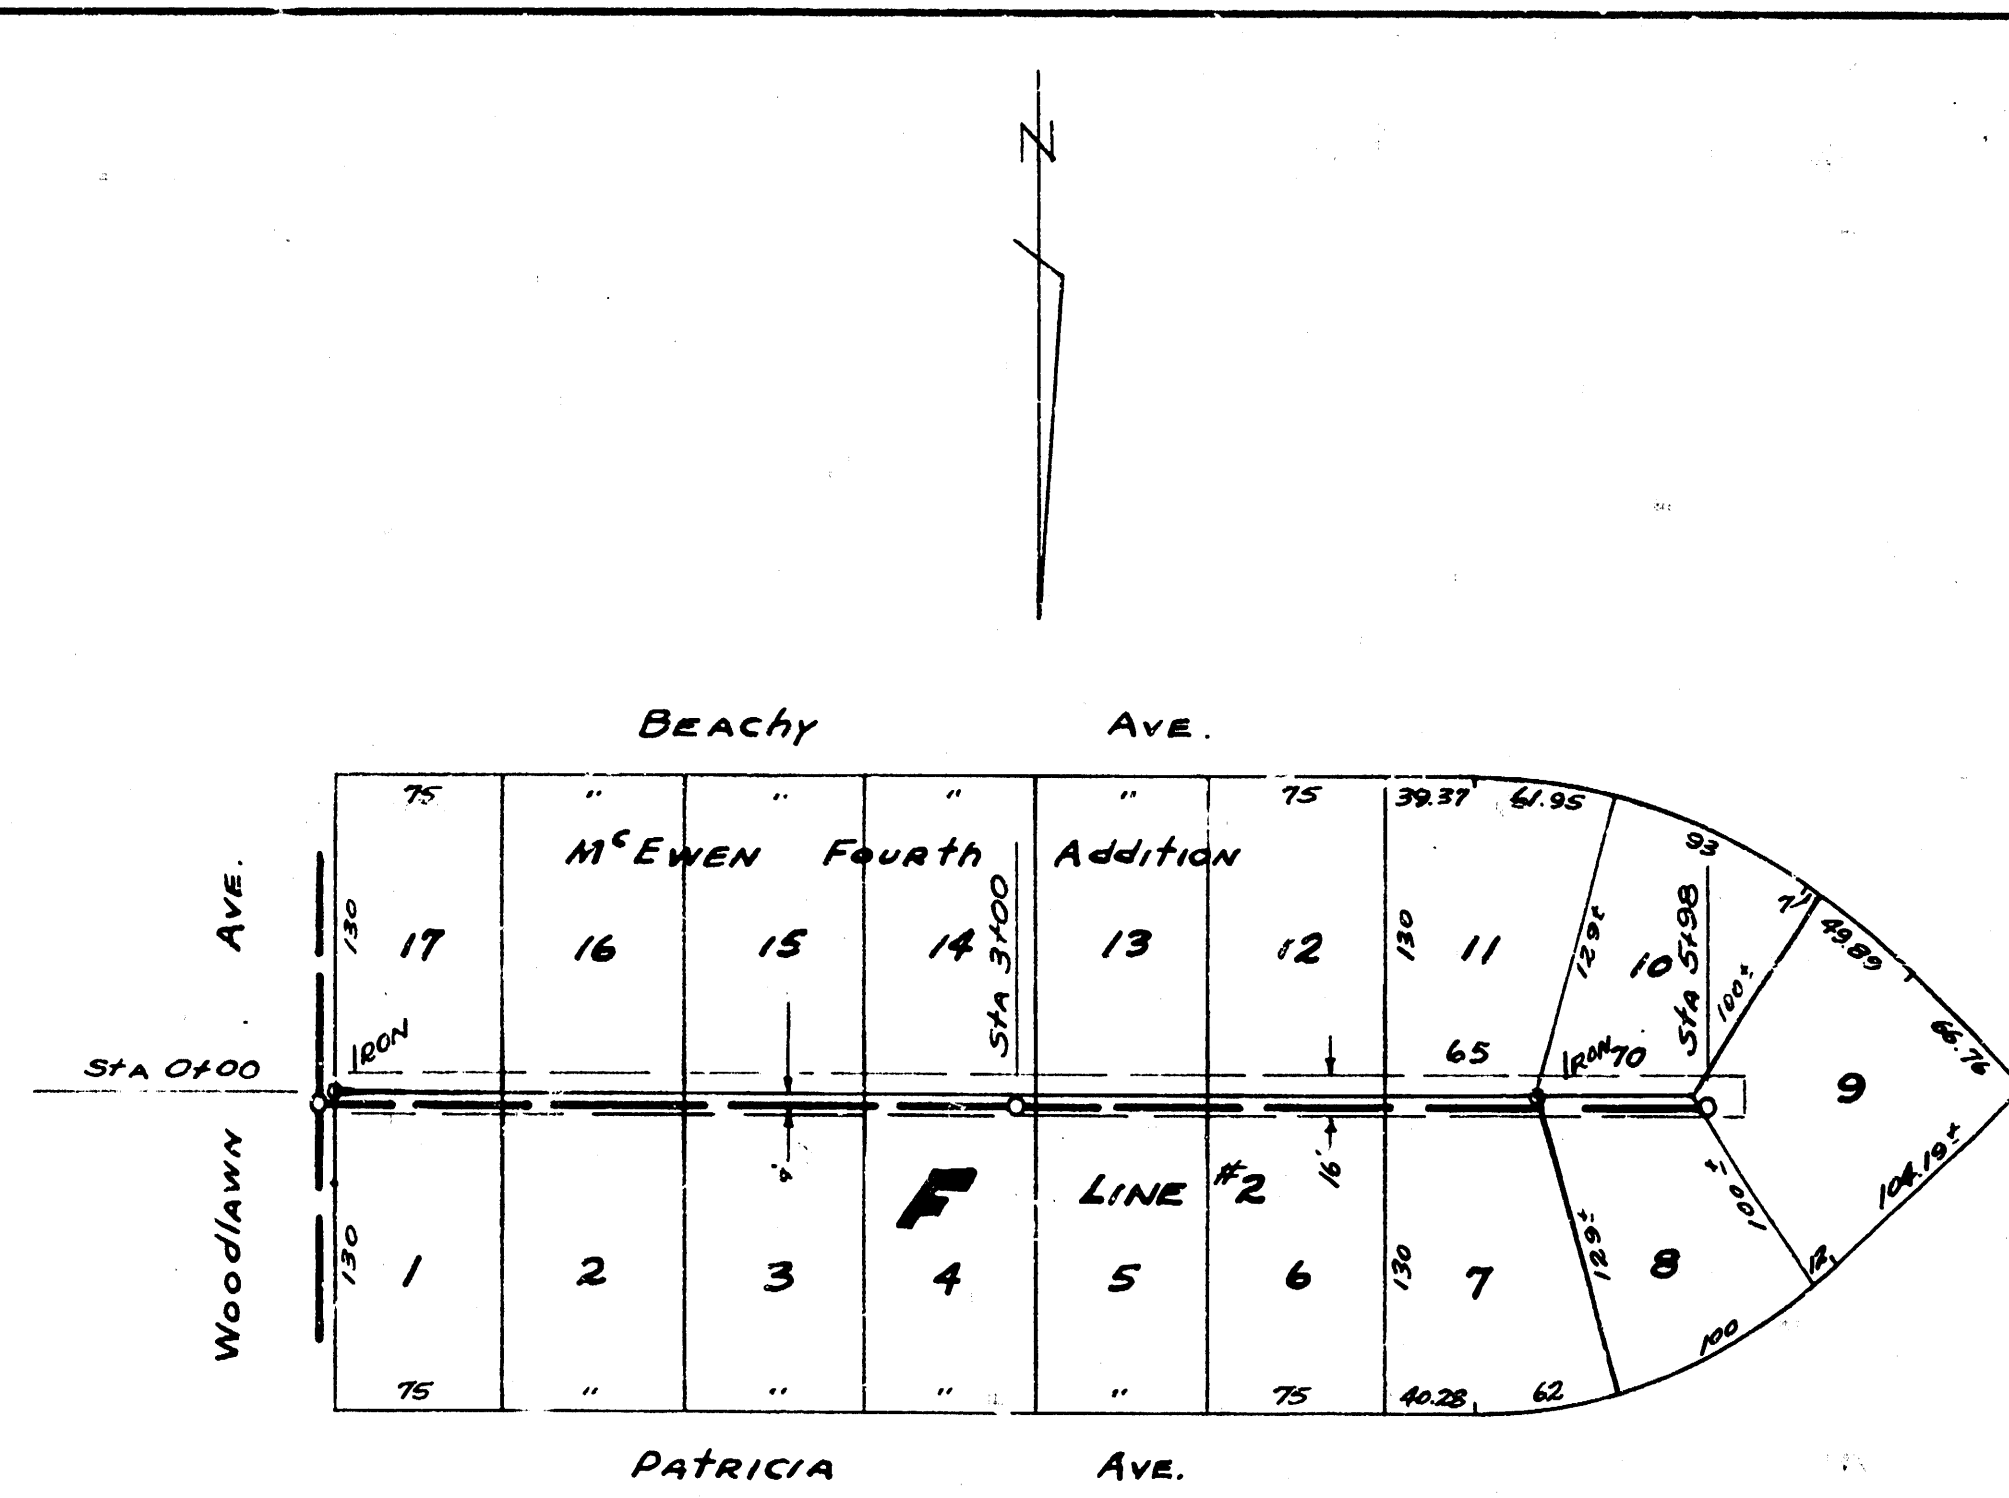

PLAN SCALE 1"=30'
PROFILE SCALE 1"=50' HORIZ., 1"=4' VERTICAL