

LOCATION MAP

LAT. 45, DRY CREEK SUB. NO. 2, S. S. NO. 12


CITY OF WICHITA, KANS.

B. E. SMITH


CITY ENGINEER

PROJECT NO. C26-48

SEWER BY HANSON
DRAWN BY DENVER
CHECKED BY
DATE

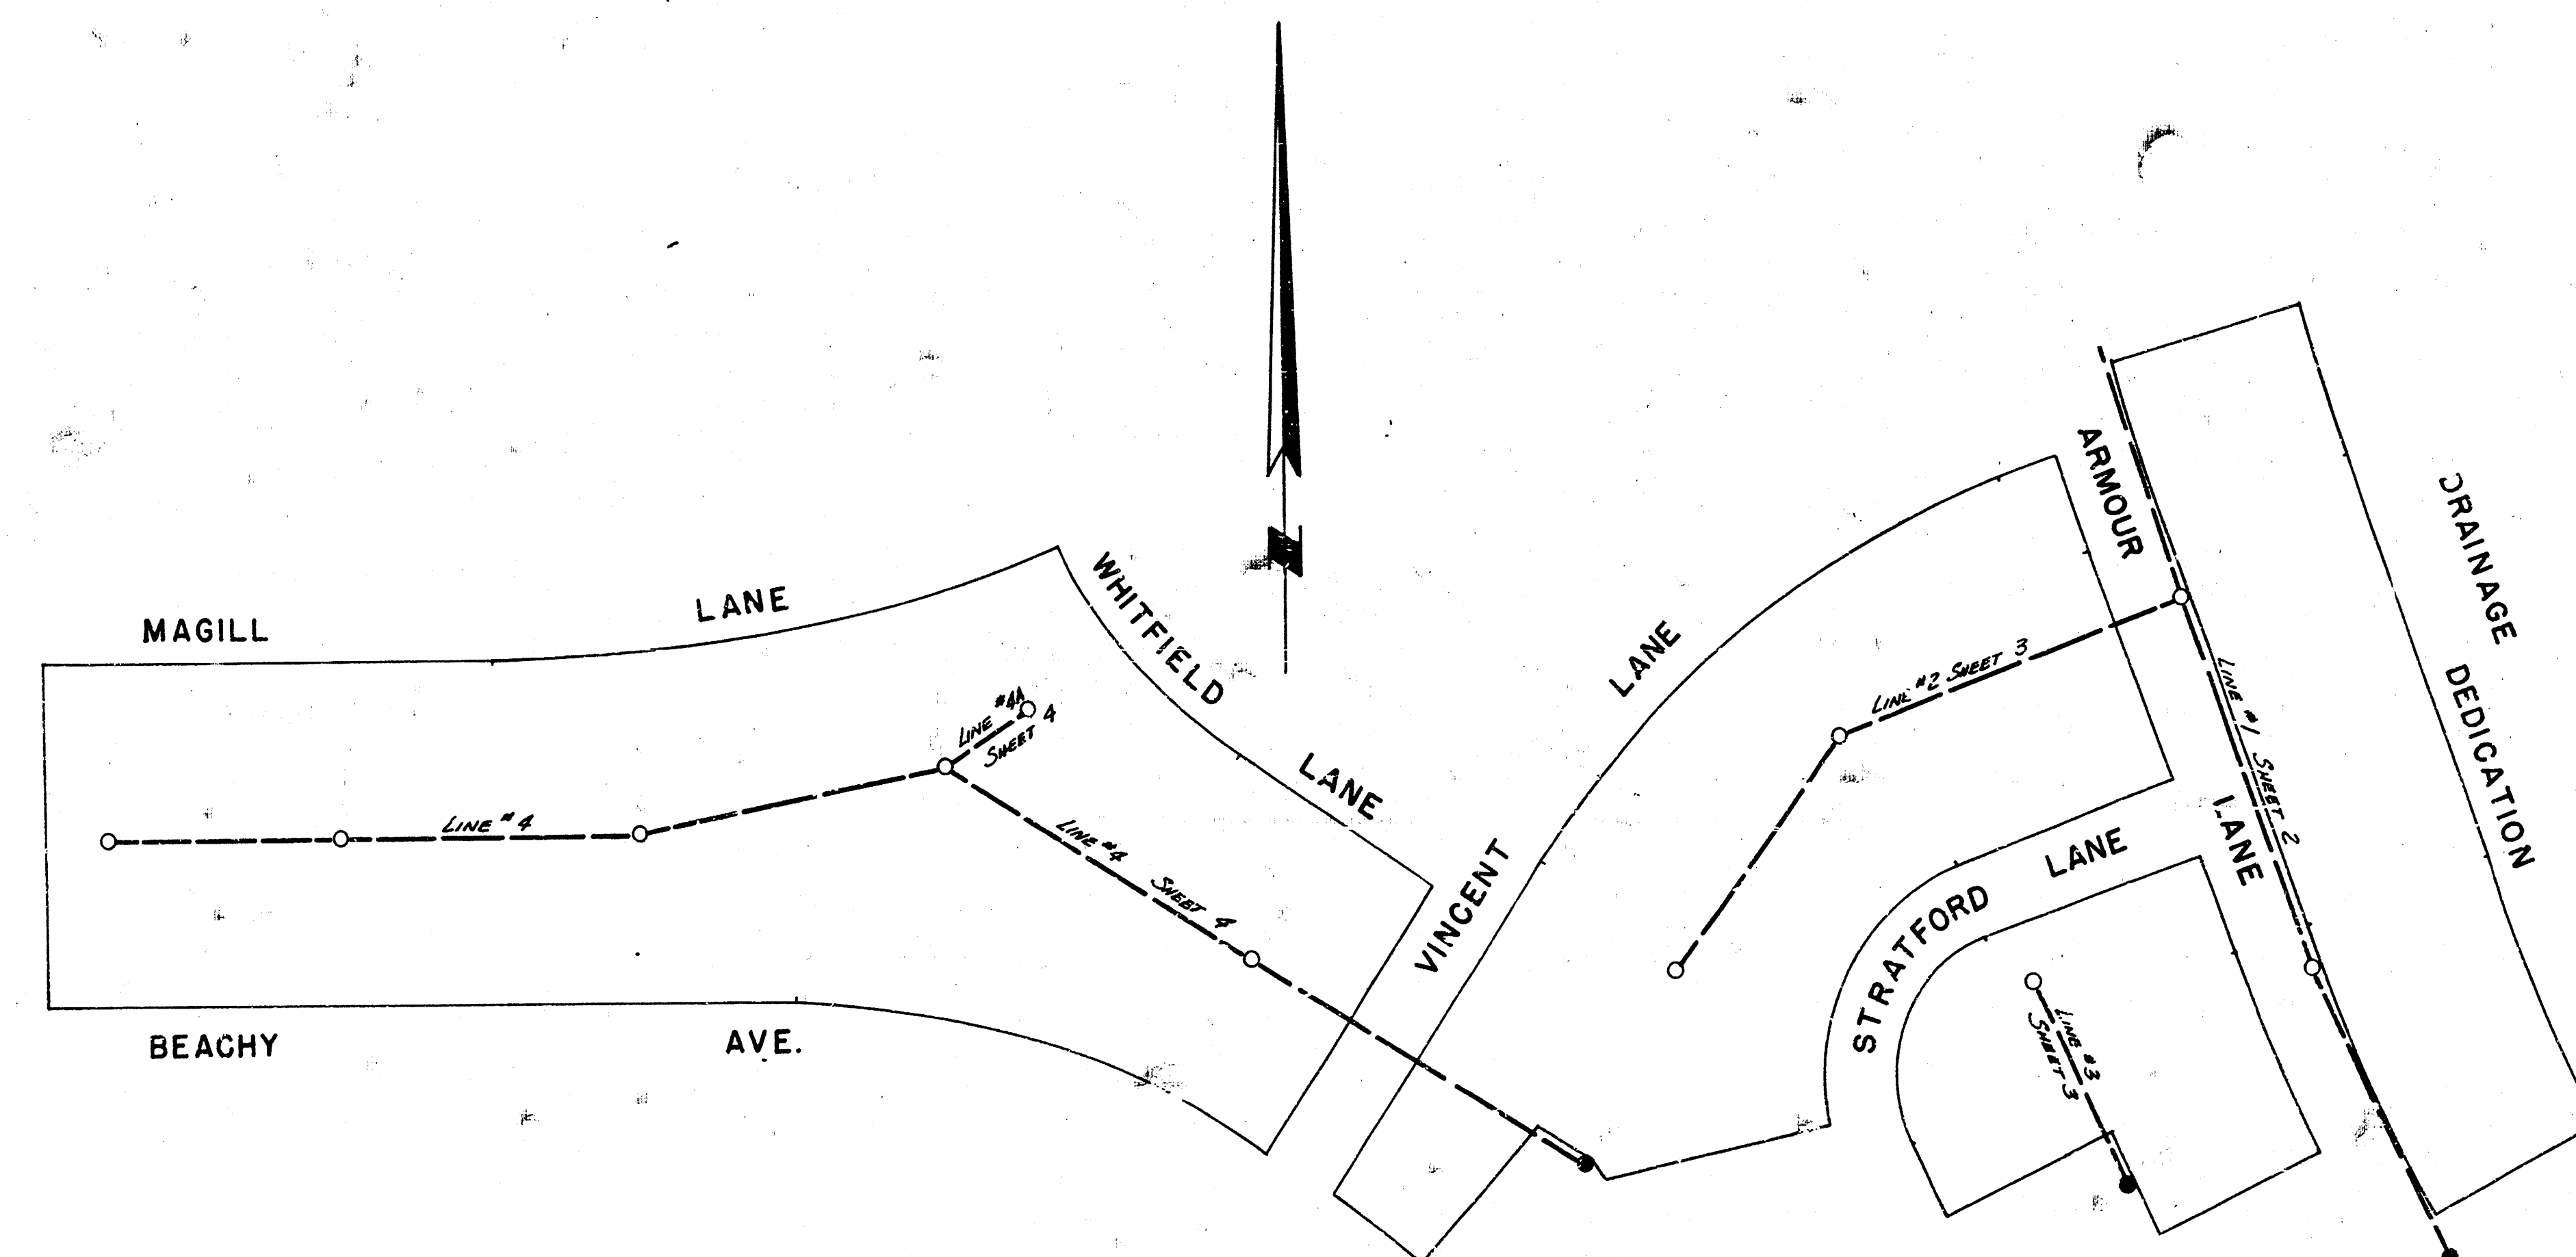


LAT. 45 D.C.S. #2 S.W. SEWER 12
PROJ. NO. C26-48 SHEET 10 of 12

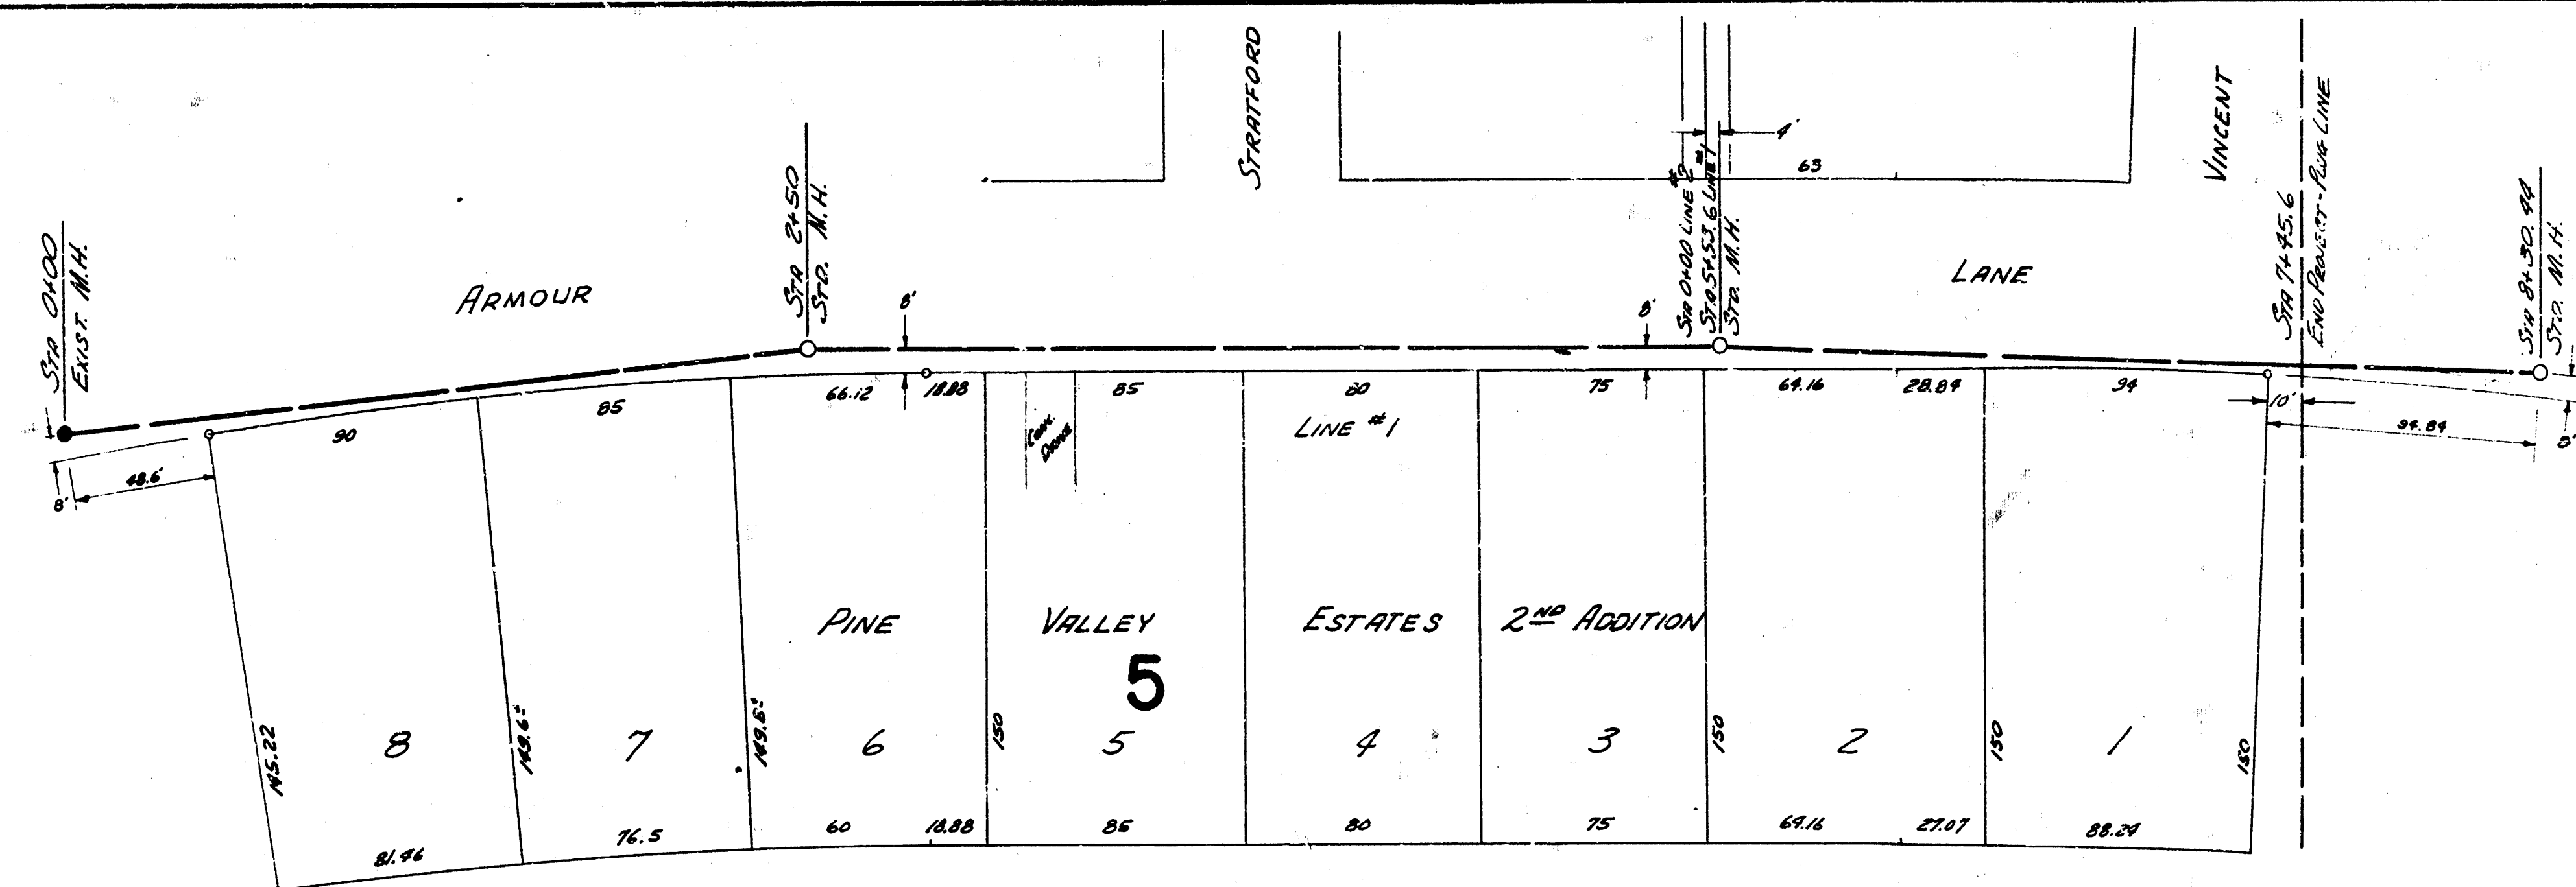


DRAINAGE DEDICATION

B.M. 177.18 SPK. STEP IN 8" ELM 40' E 4.30' SO. OF N.E. COR. 9TH & ARMOUR
B.M. 177.98 STAK. S.W. COR. 9TH & ARMOUR


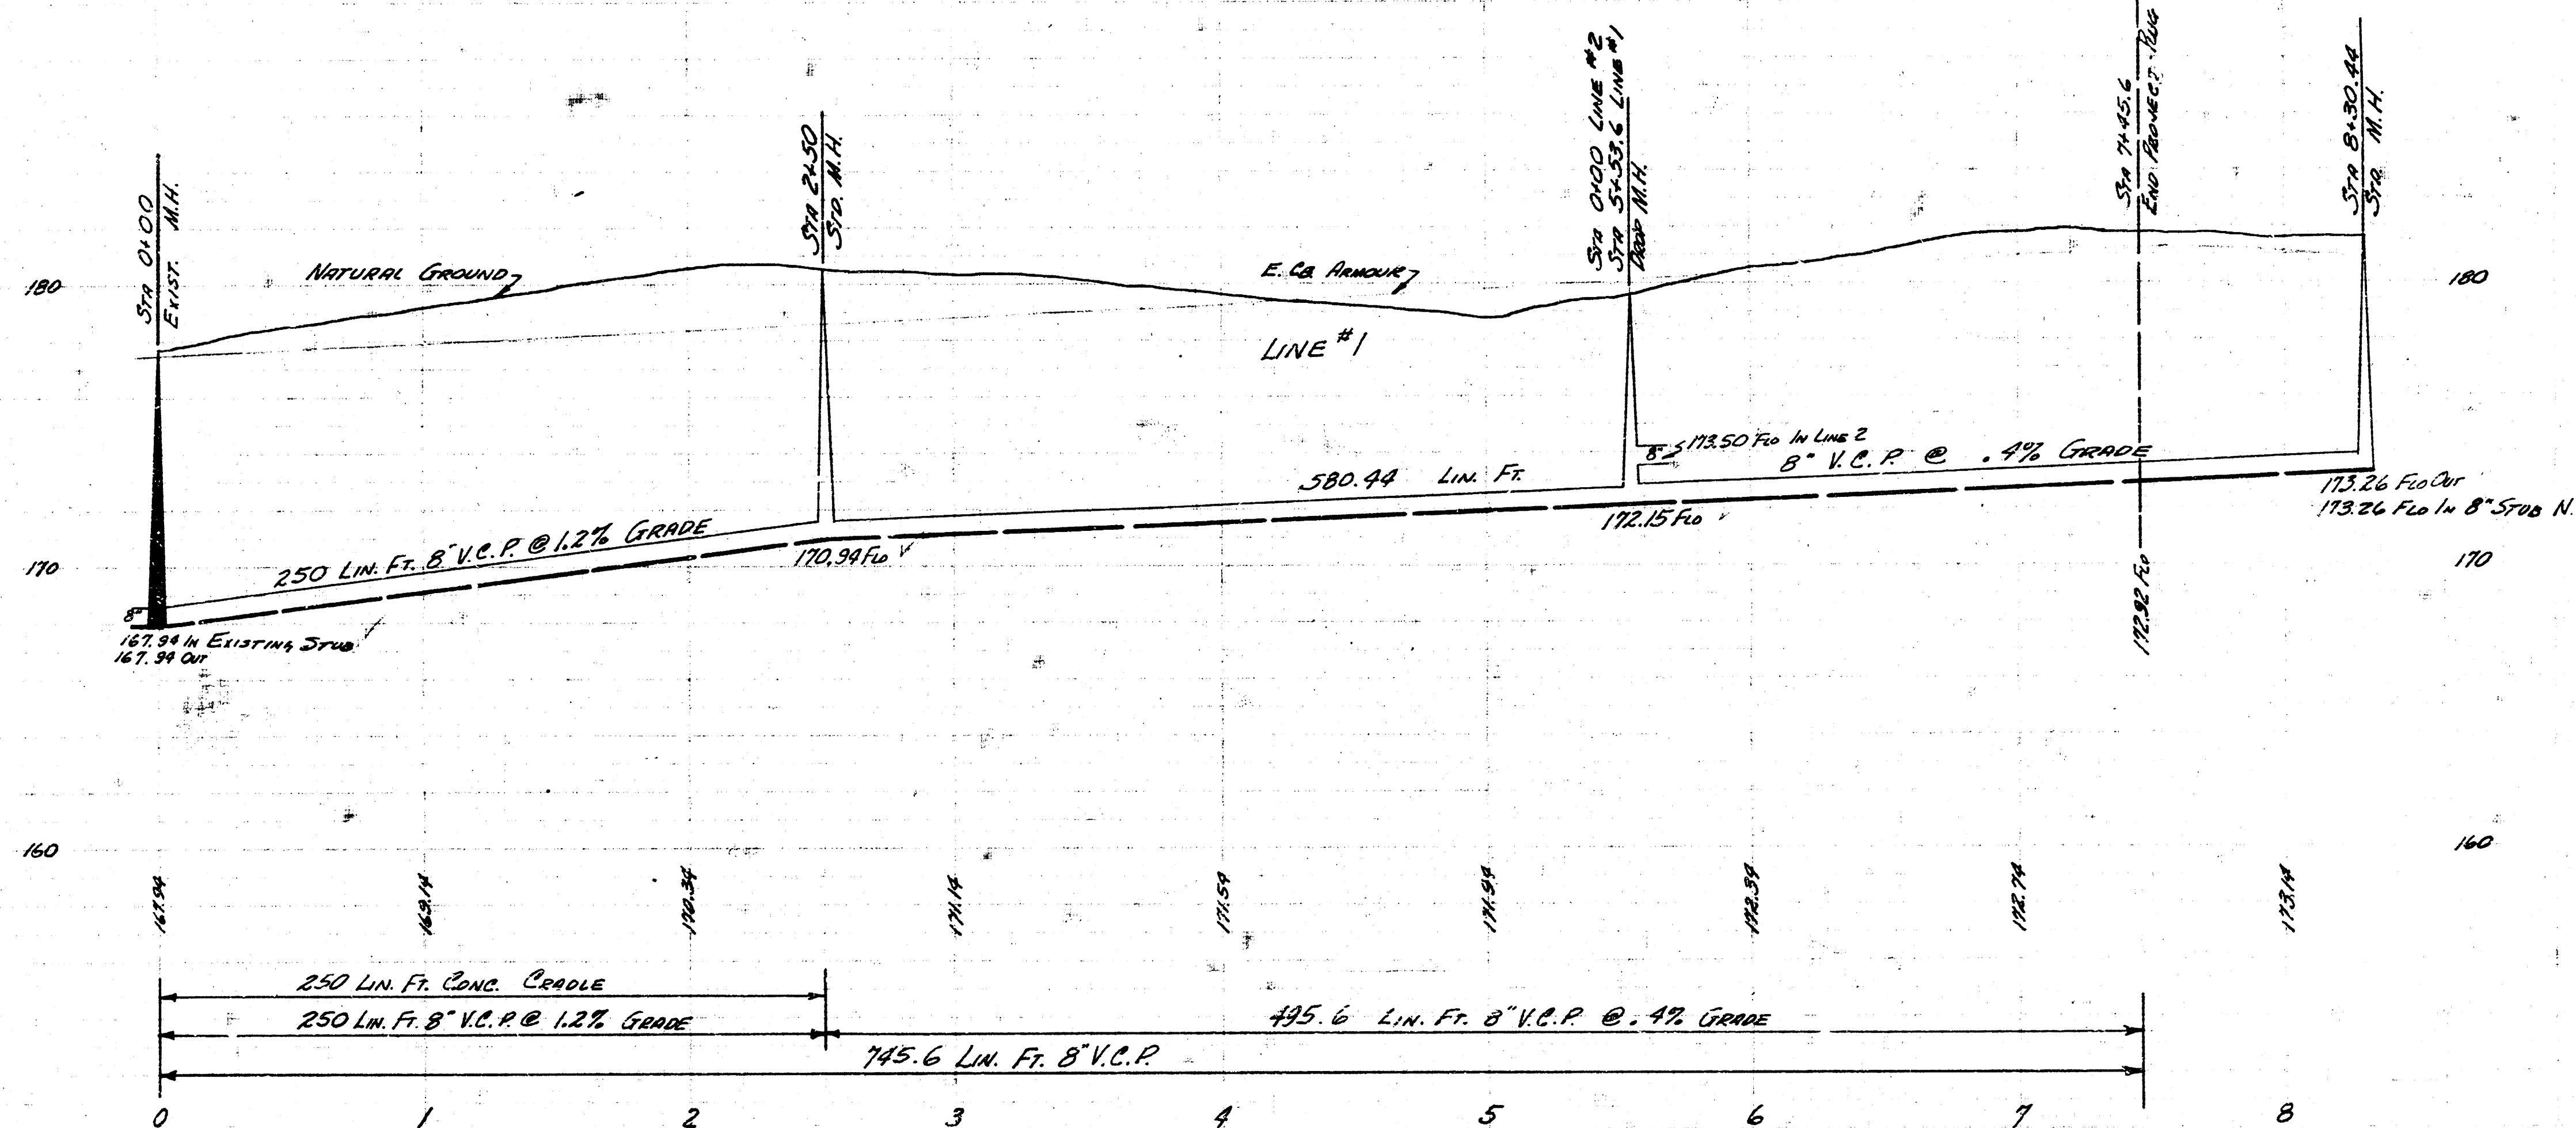


PLAN SCALE 1"=90'
PROFILE SCALE 1"=40' HOR, 1"=4' VERTICAL

LPT. 45 D.C.S. 92 SAN JENNER 12
PROJECT No. C26-70 SHEET 2 OF 4

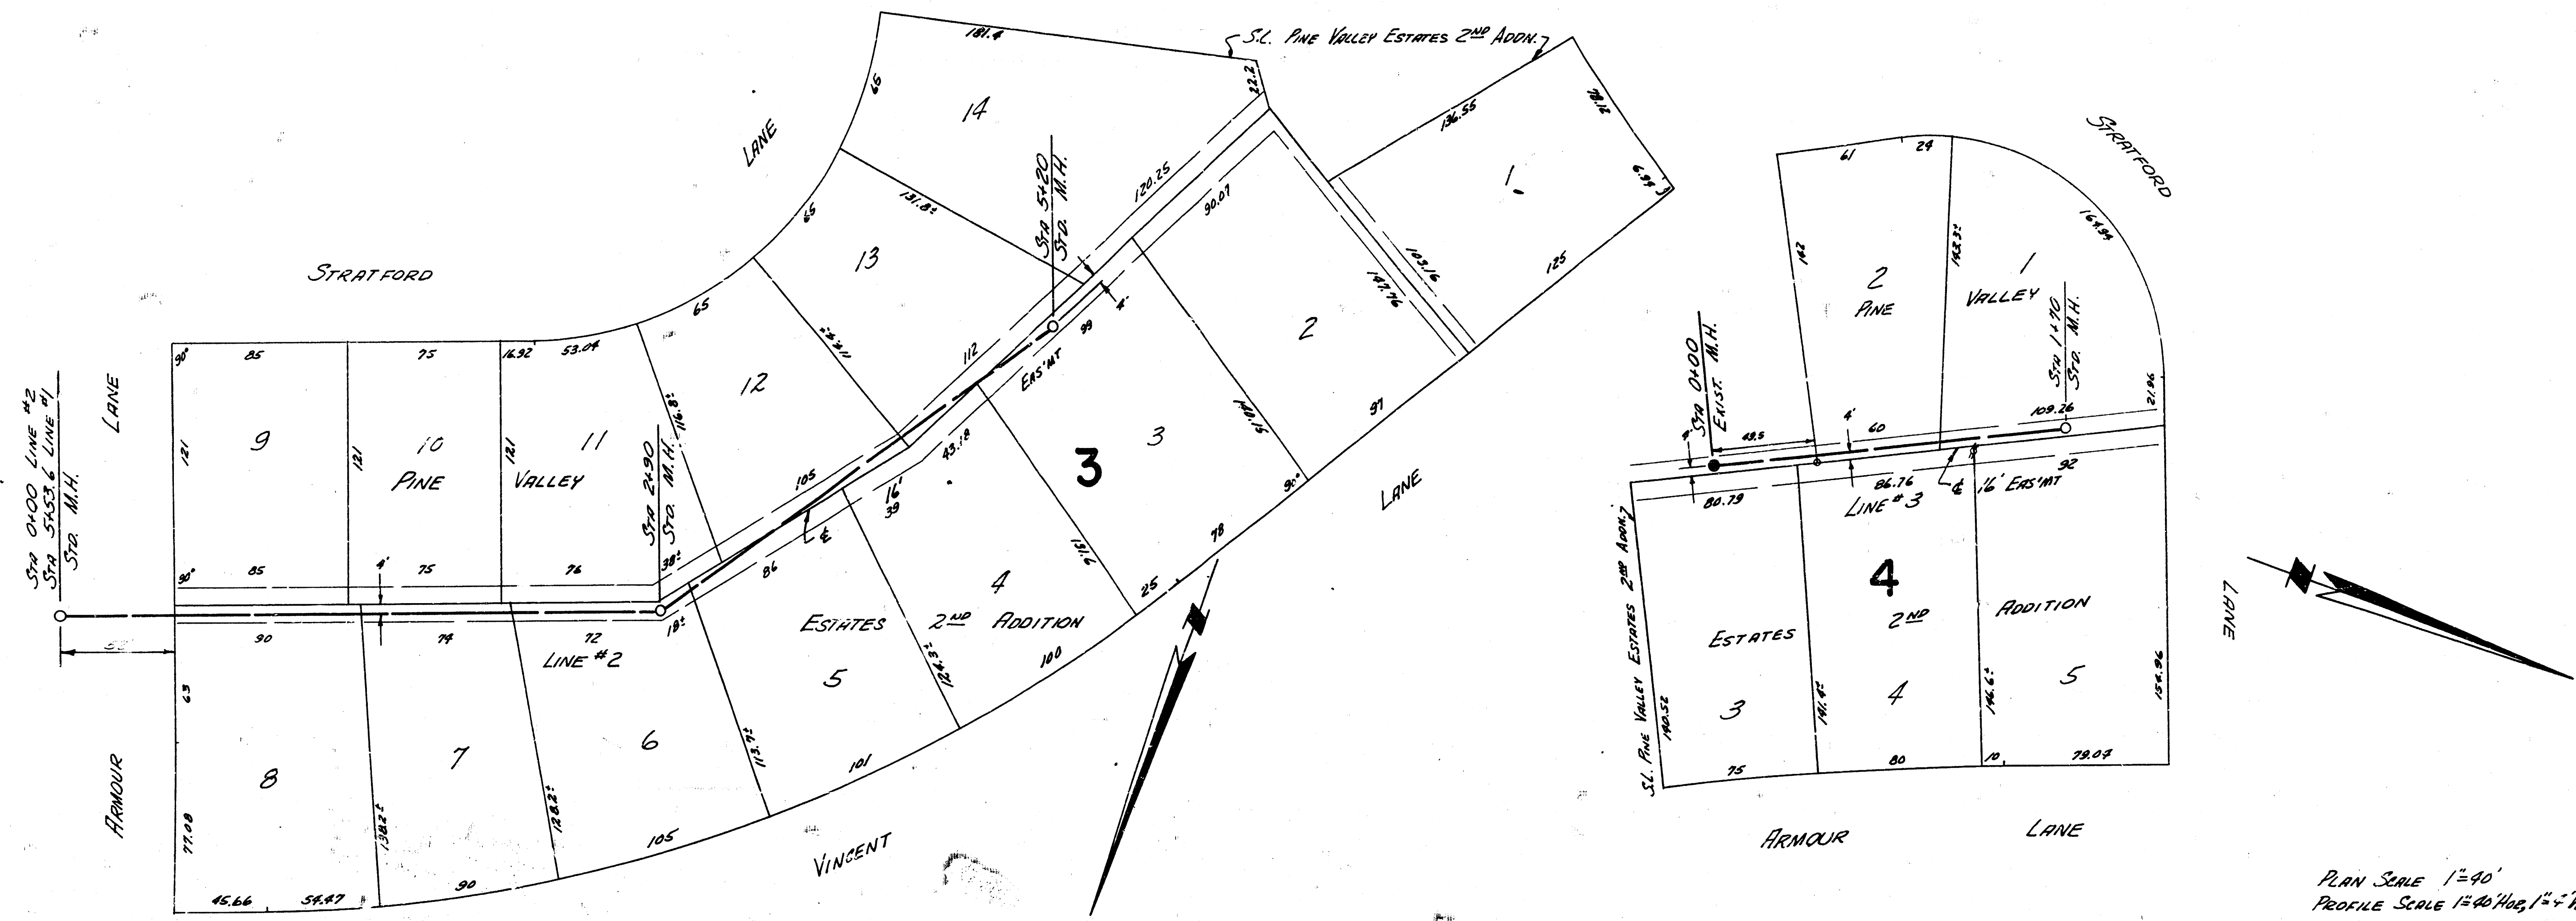

PLAN SCALE 1"=40'
 PROFILE SCALE 1"=40' HORIZ. 1"=4' VERT.

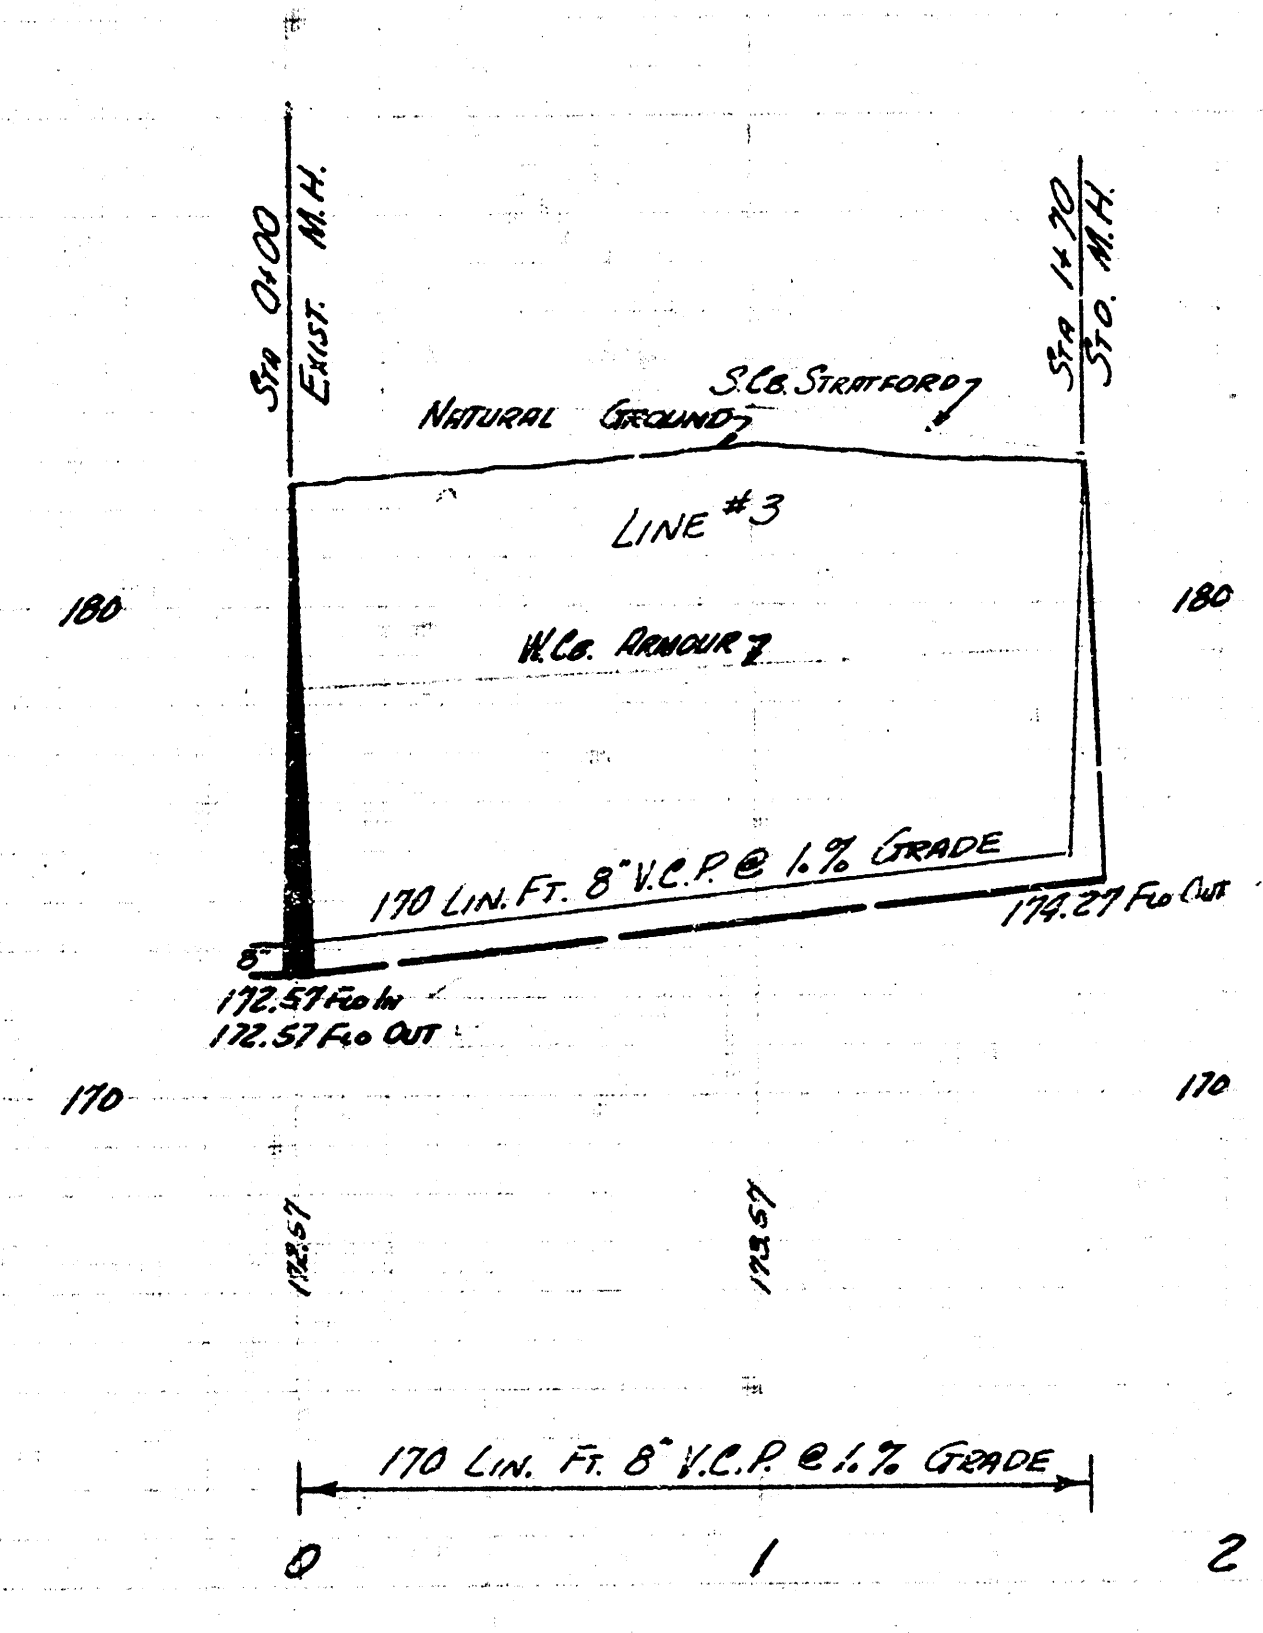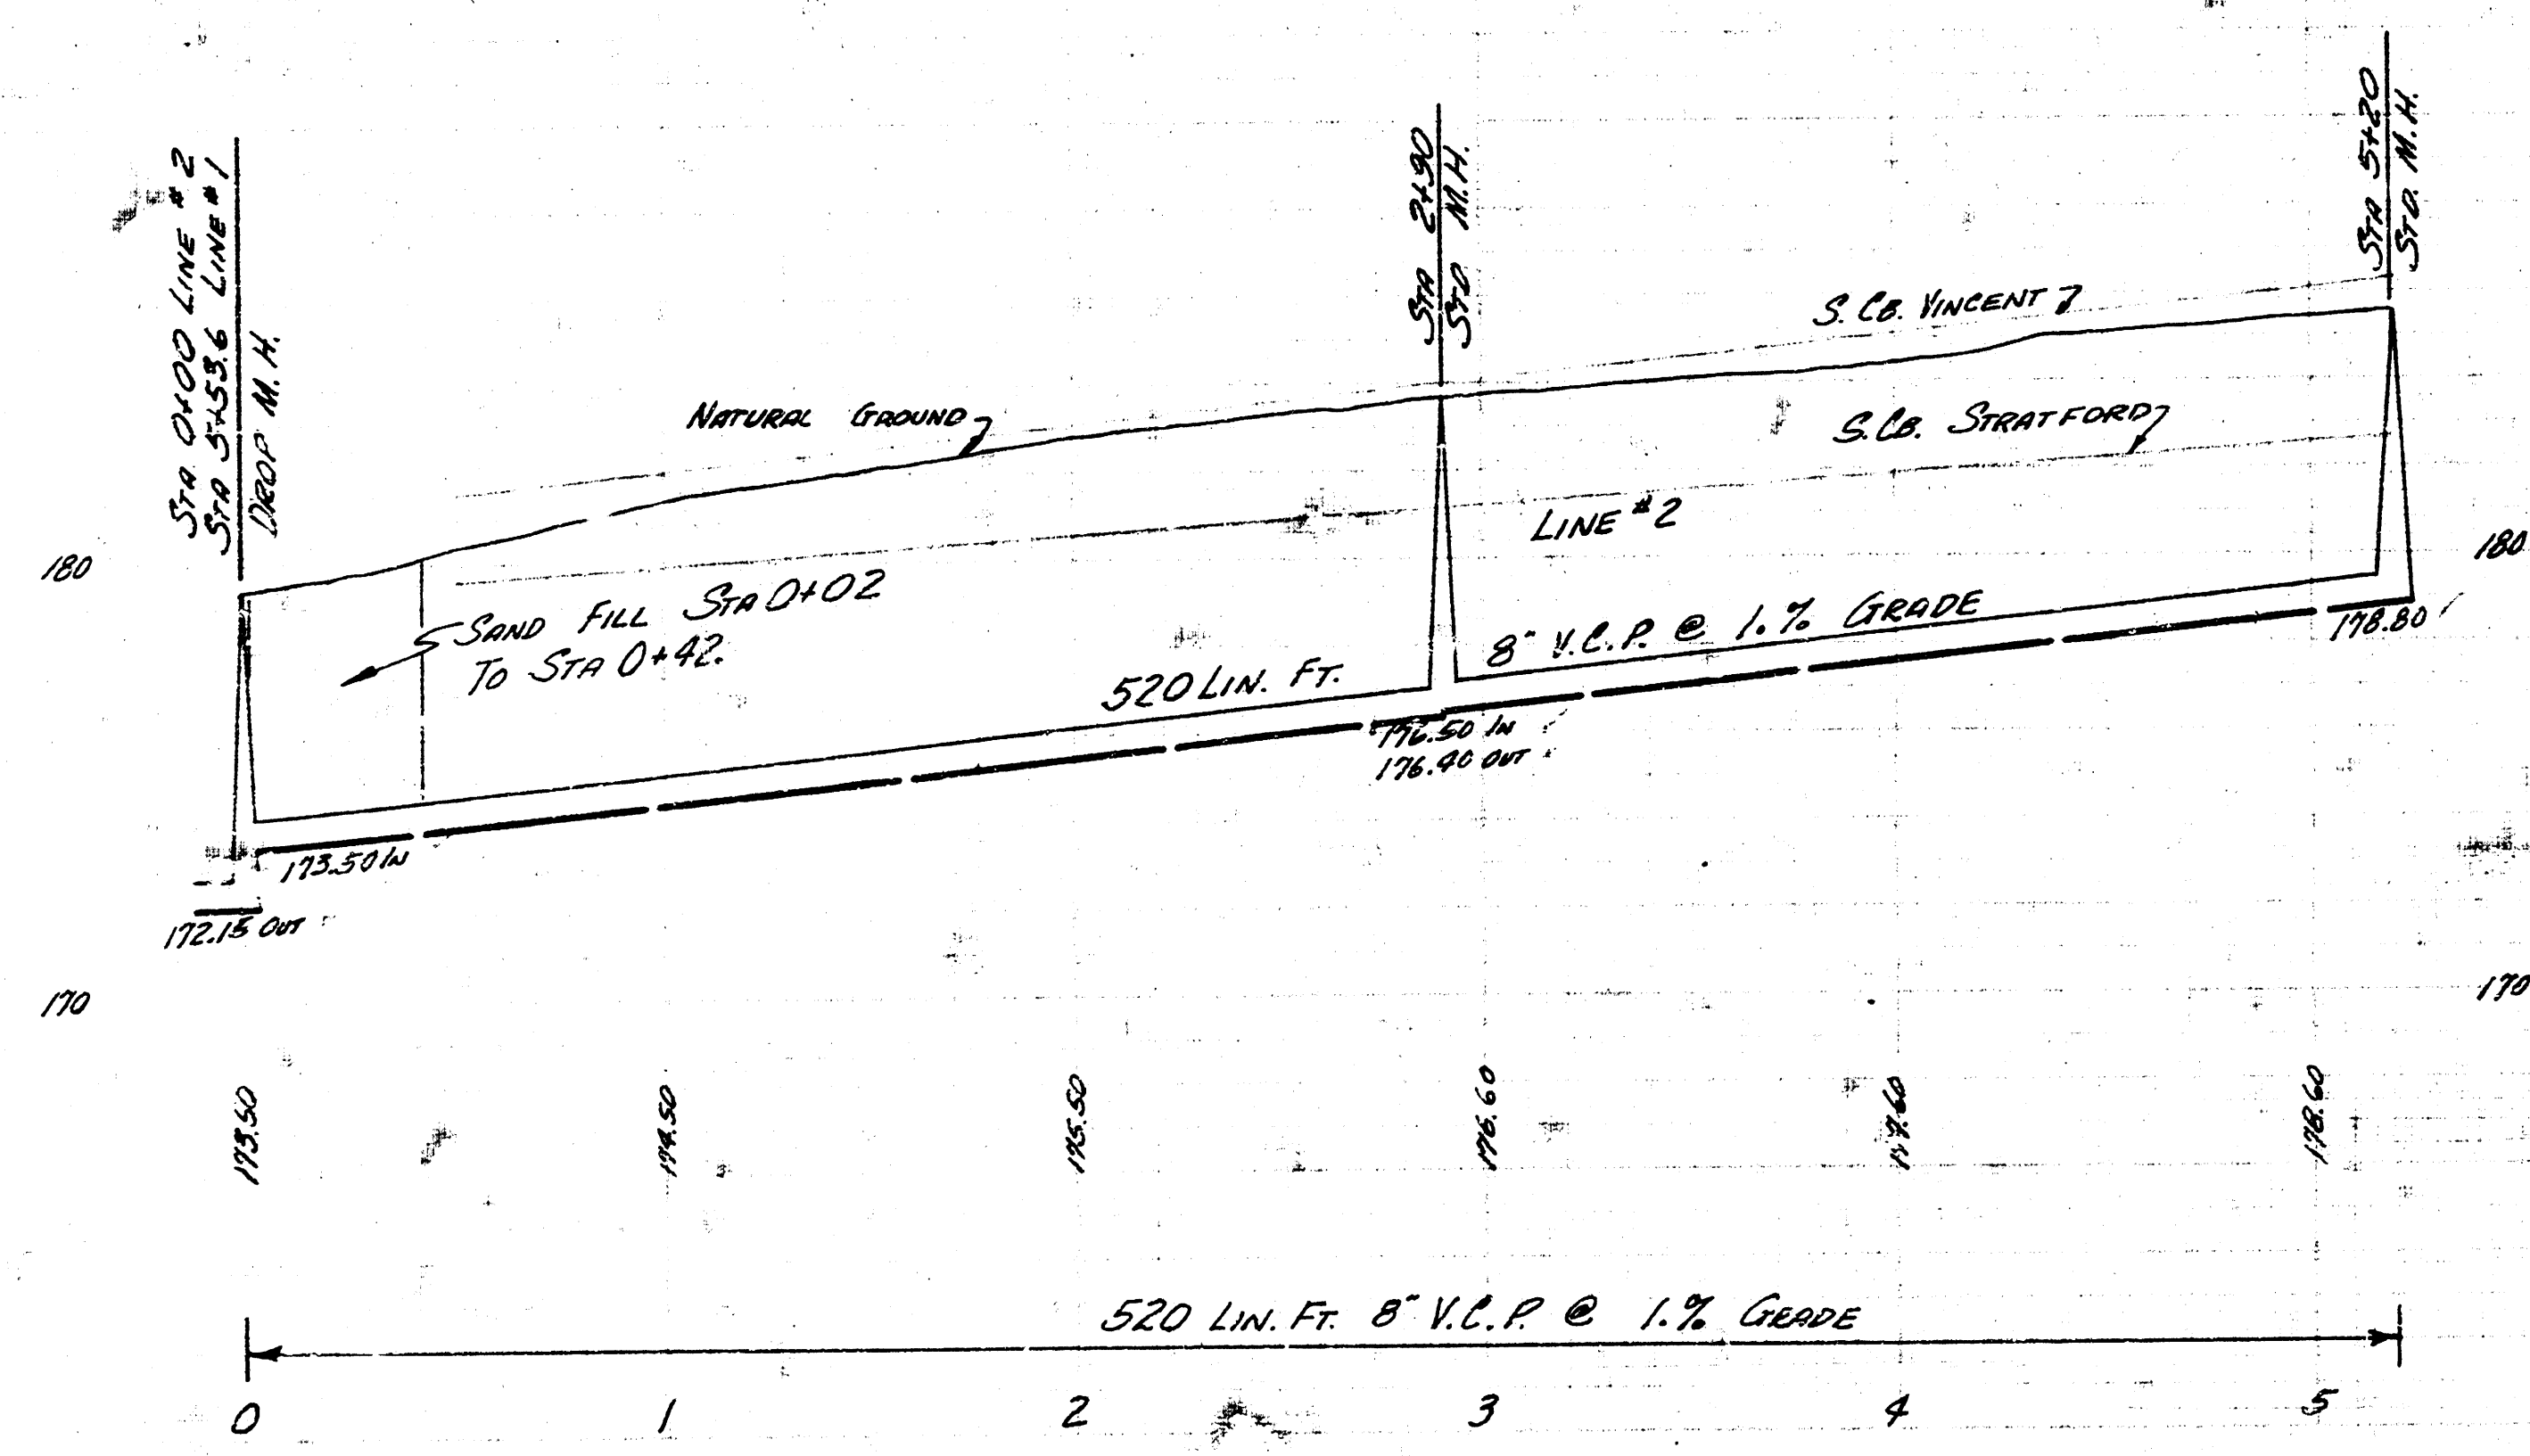

LAT. 45 D.C.S. #2 SAN SEVER 12
 PROJECT No. C26-43 SHEET 3 OF 4

