



LAT. 47 D.C.S. 2 SAN. SEWER 12
 CITY OF WICHITA, KANSAS
 B.E. SMITH CITY ENGINEER
 PROJ. NO. C 26-75

SURVEY OF THIS PROJECT
 MADE BY B.E. SMITH
 ENGINEER
 DATE


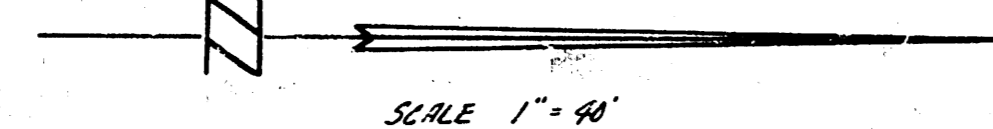


NOTE:
 MATCH EXISTING
 8" V.C.P. UNDER EXISTING
 POINT. 125.14 FLO STA
 1143, 125.18 FLO STA
 1145.

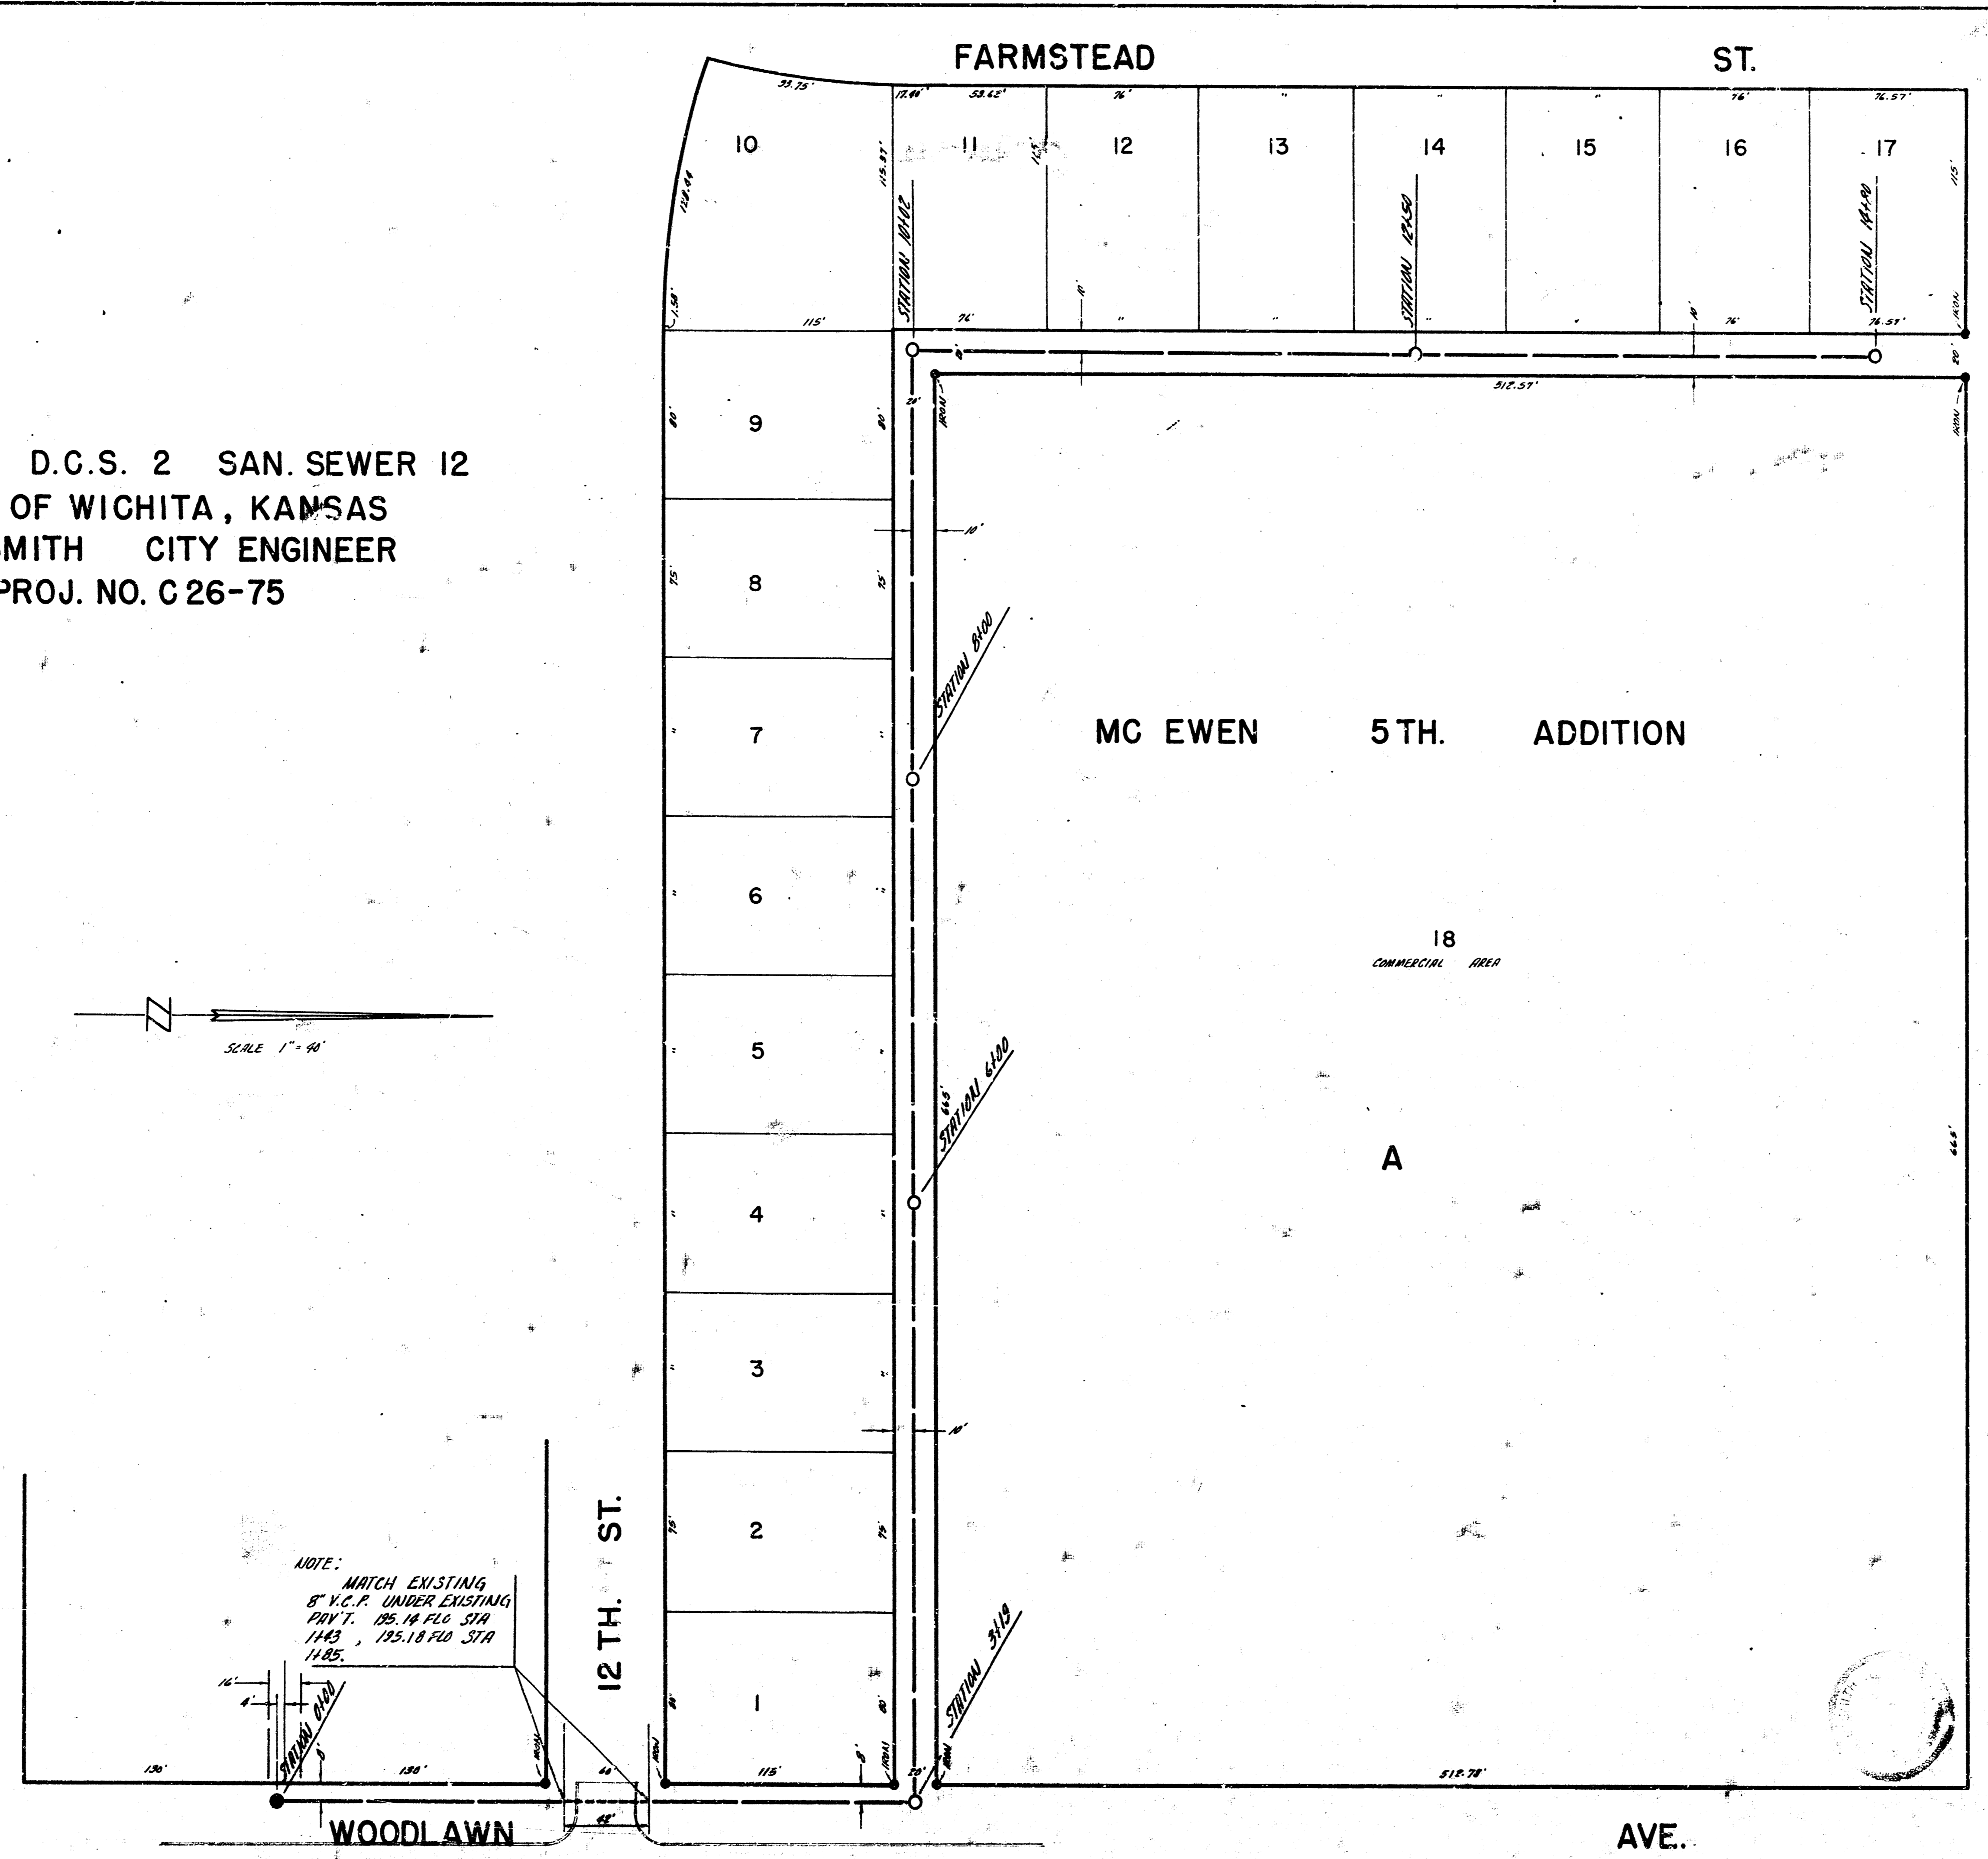

ST.

13 TH.

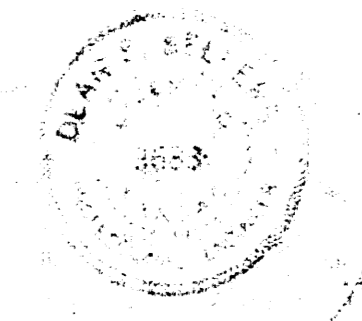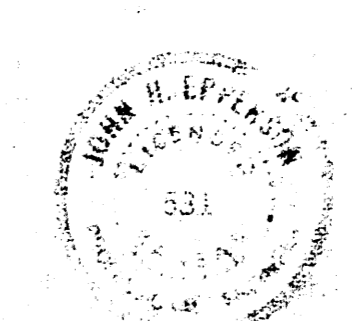

LATERAL 47 D.C.S. 2 SAN. SEWER 12
 PROJ. NO. C 26-75 SHEET 1 OF 2
 JULY 1958

