


B.M. 205.32 NW. COR. OF NORTH PORCH STEP 1308 KEVIN
 B.M. 210.42 STD. B.M. DISC. SW. COR. 13TH & EDGEWOOD.


PLAN SCALE 1" = 40'
 PROFILE SCALE 1" = 40' HOR., 1" = 4' VERT.

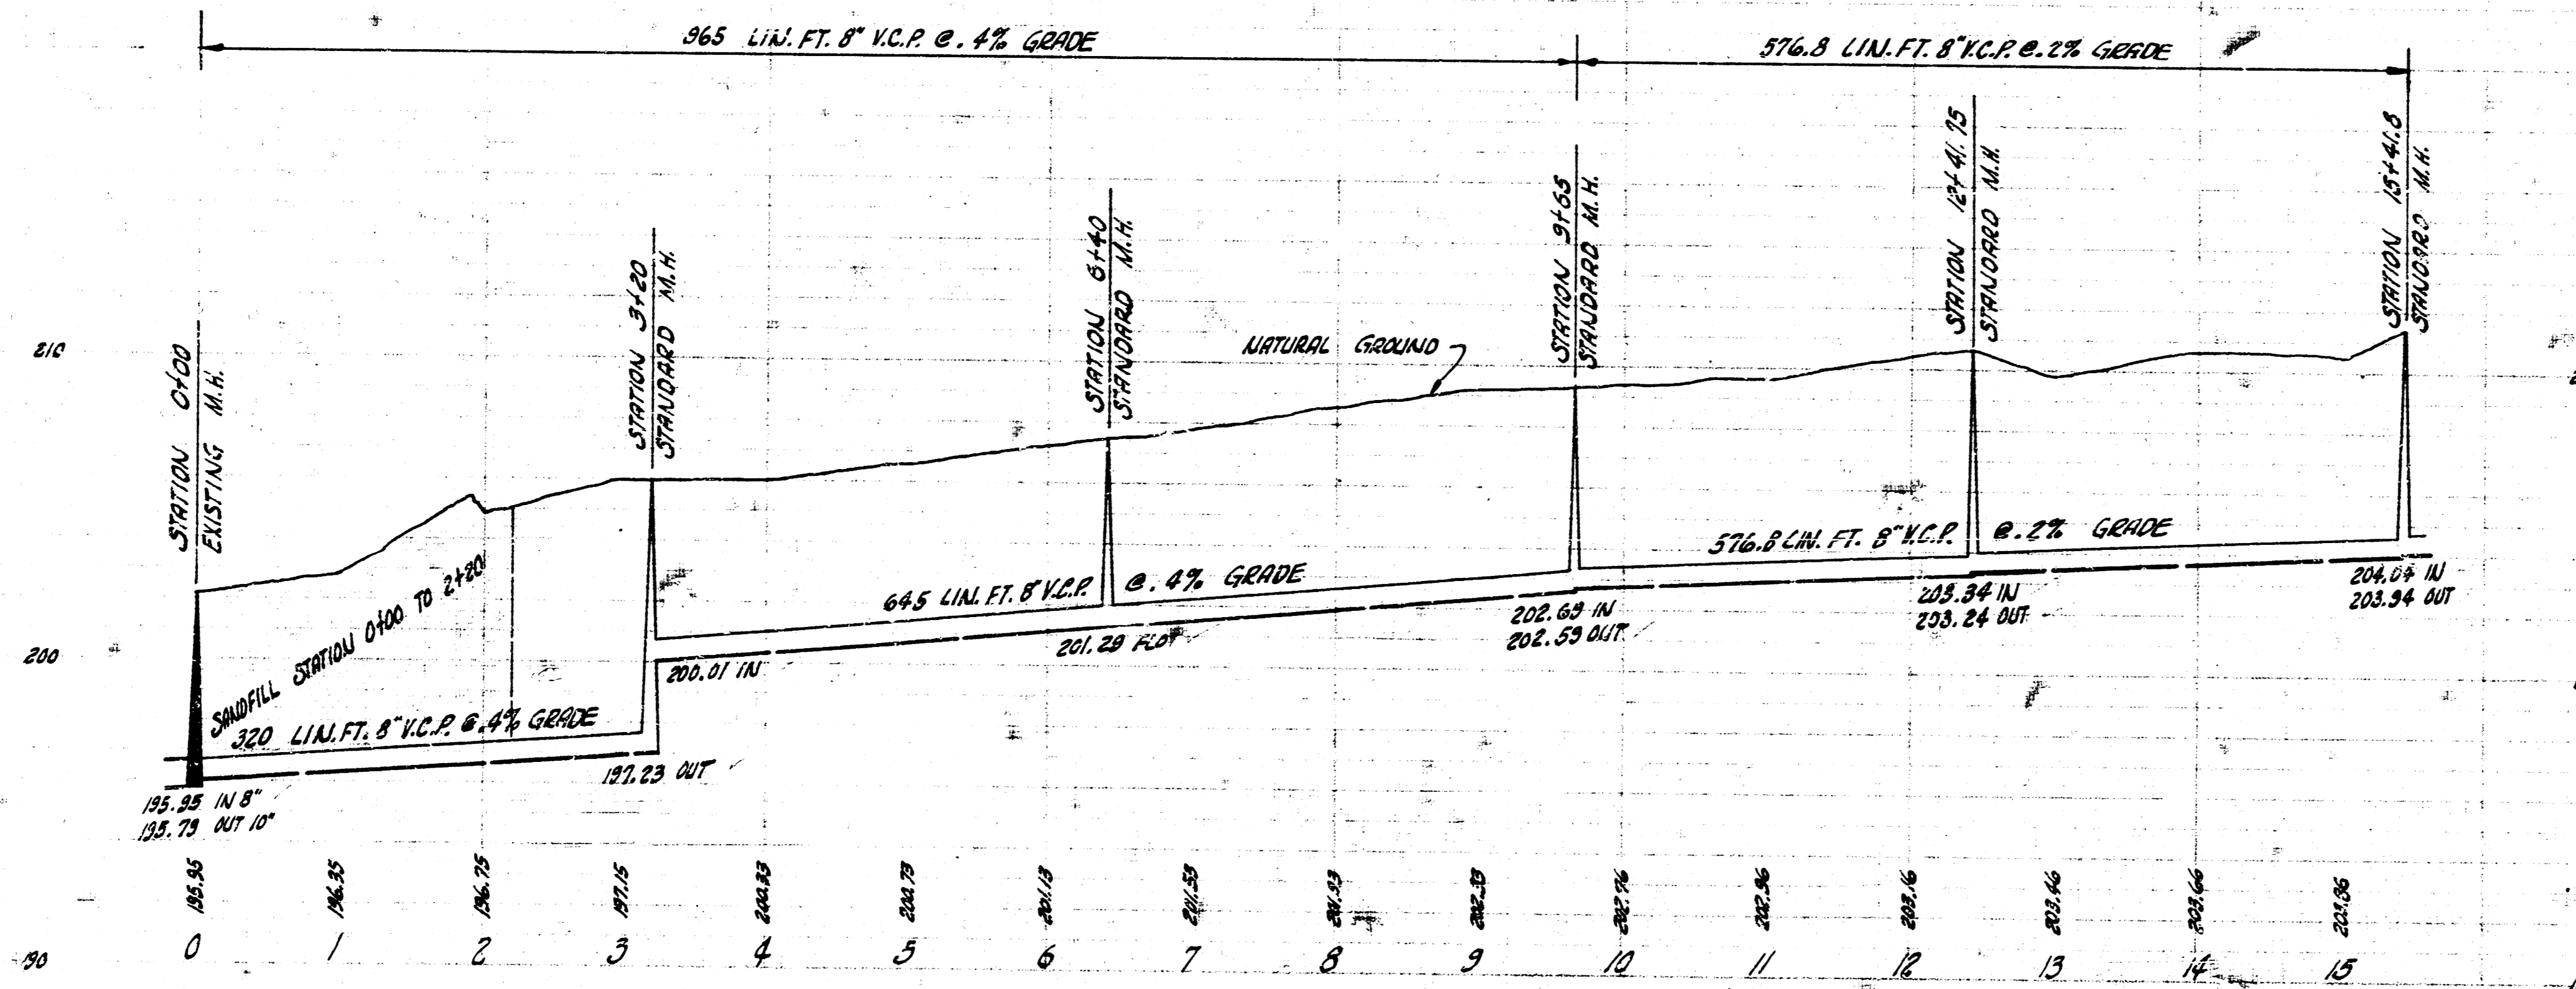


Revised Feb. 13-1958

EXT. LAT. 49A D.C.S. #2 SAN. SEWER 12
 CITY OF WICHITA, KANSAS
 B.E. SMITH, CITY ENGINEER
 PRIVATE JOB DATE - FEB. 1958

1/2

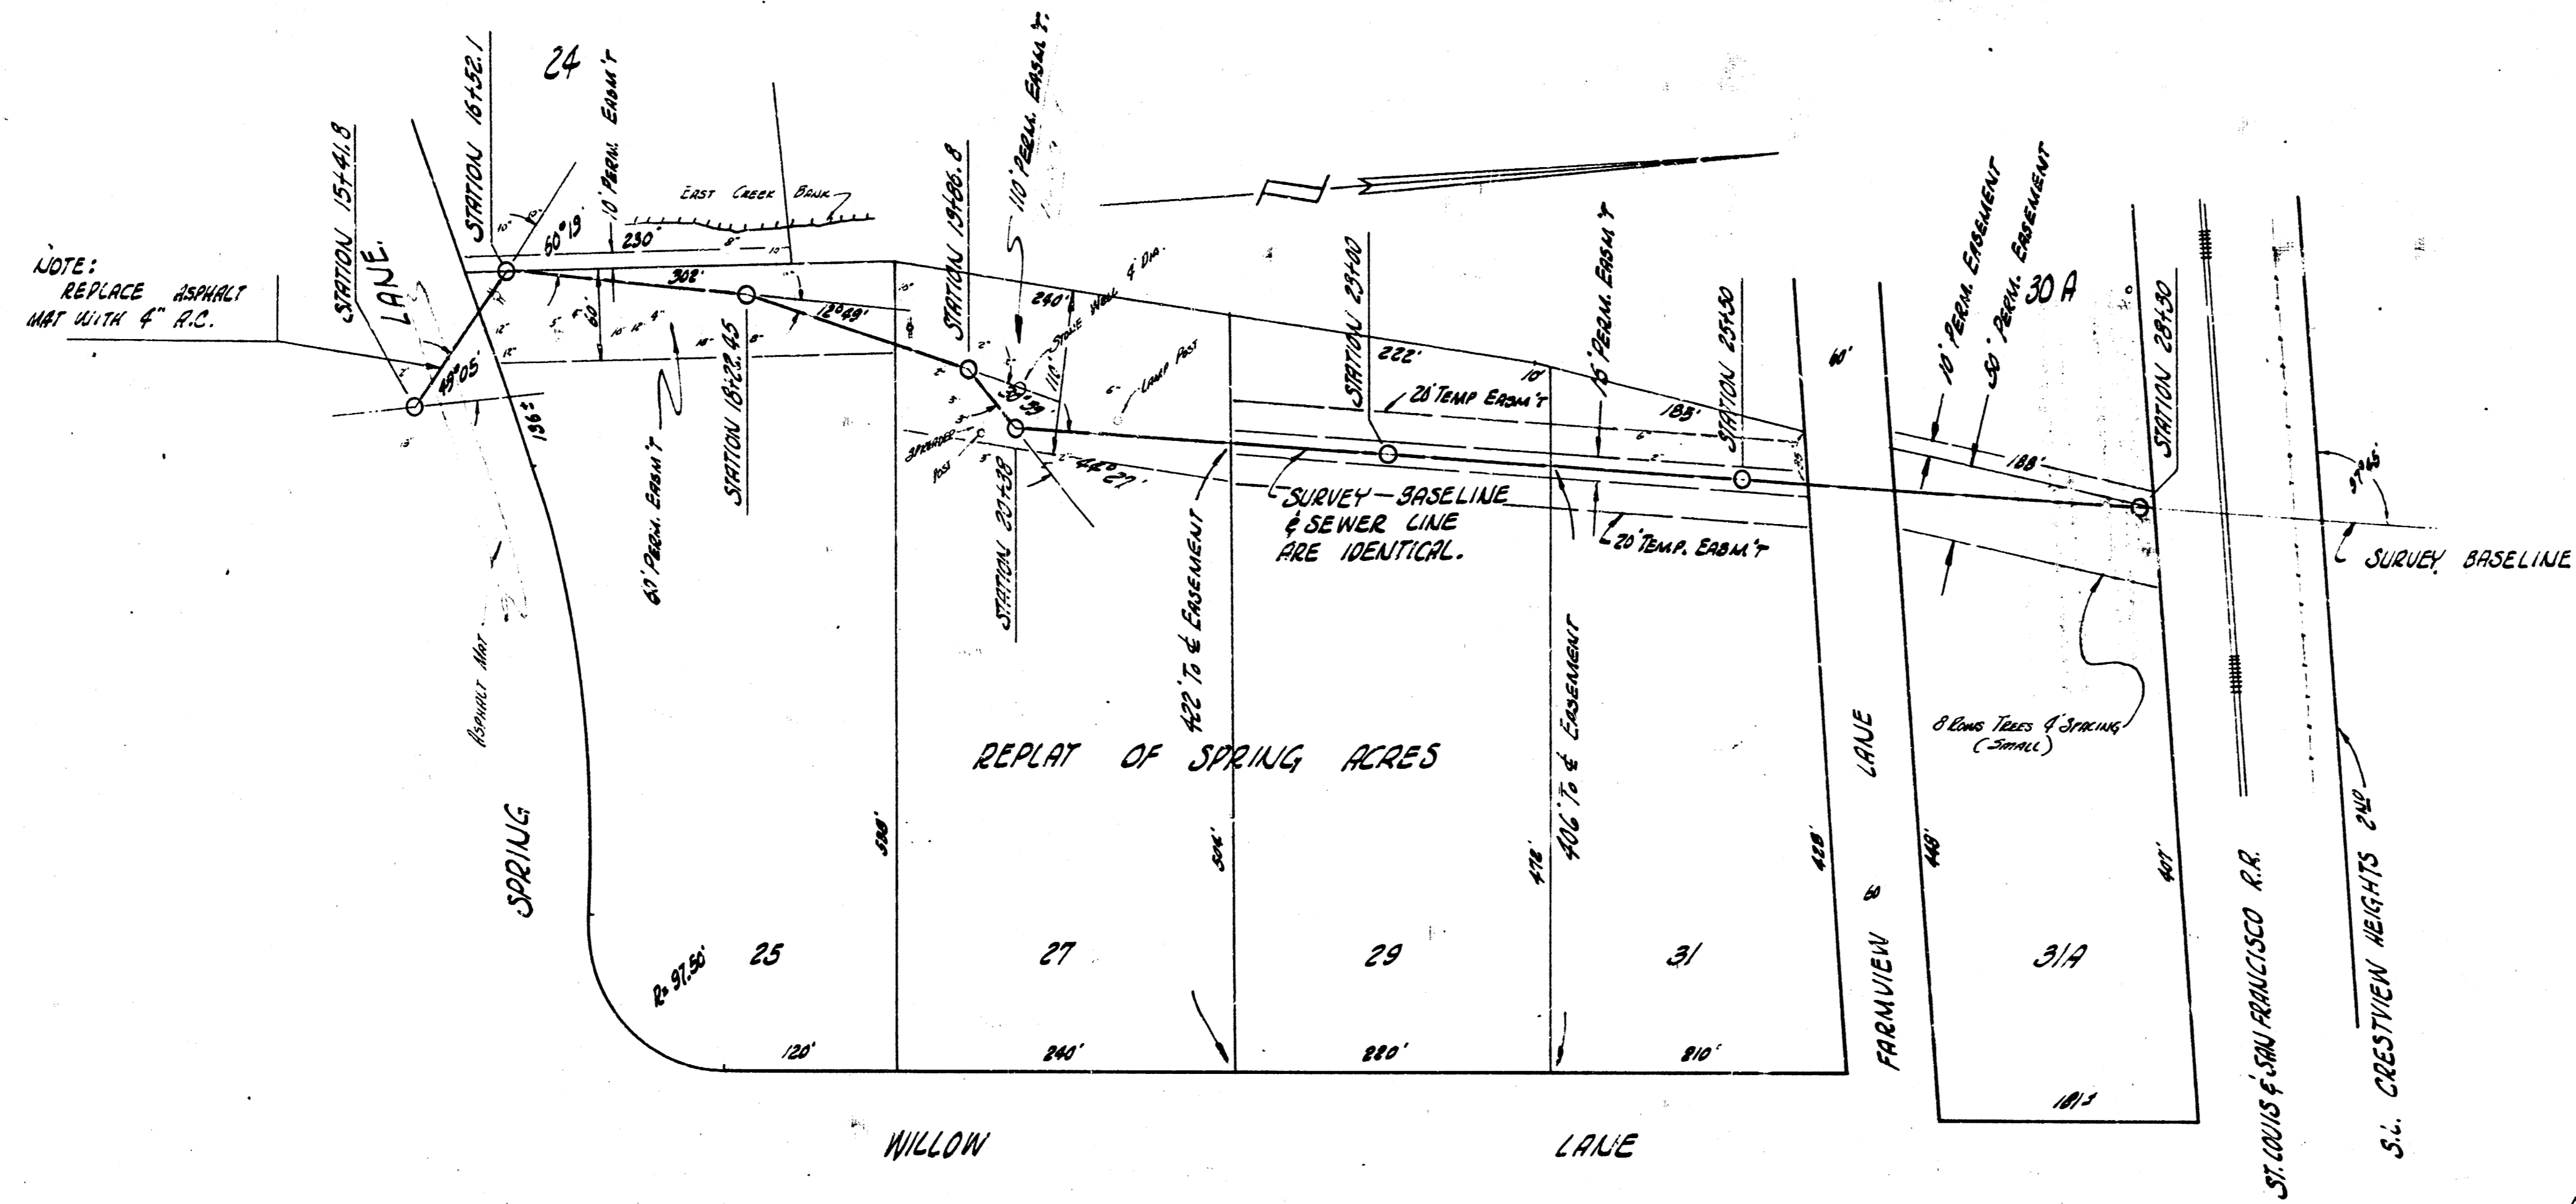

PLAN SCALE 1" = 40'
 PROFILE SCALE 1" = 4' VERT.

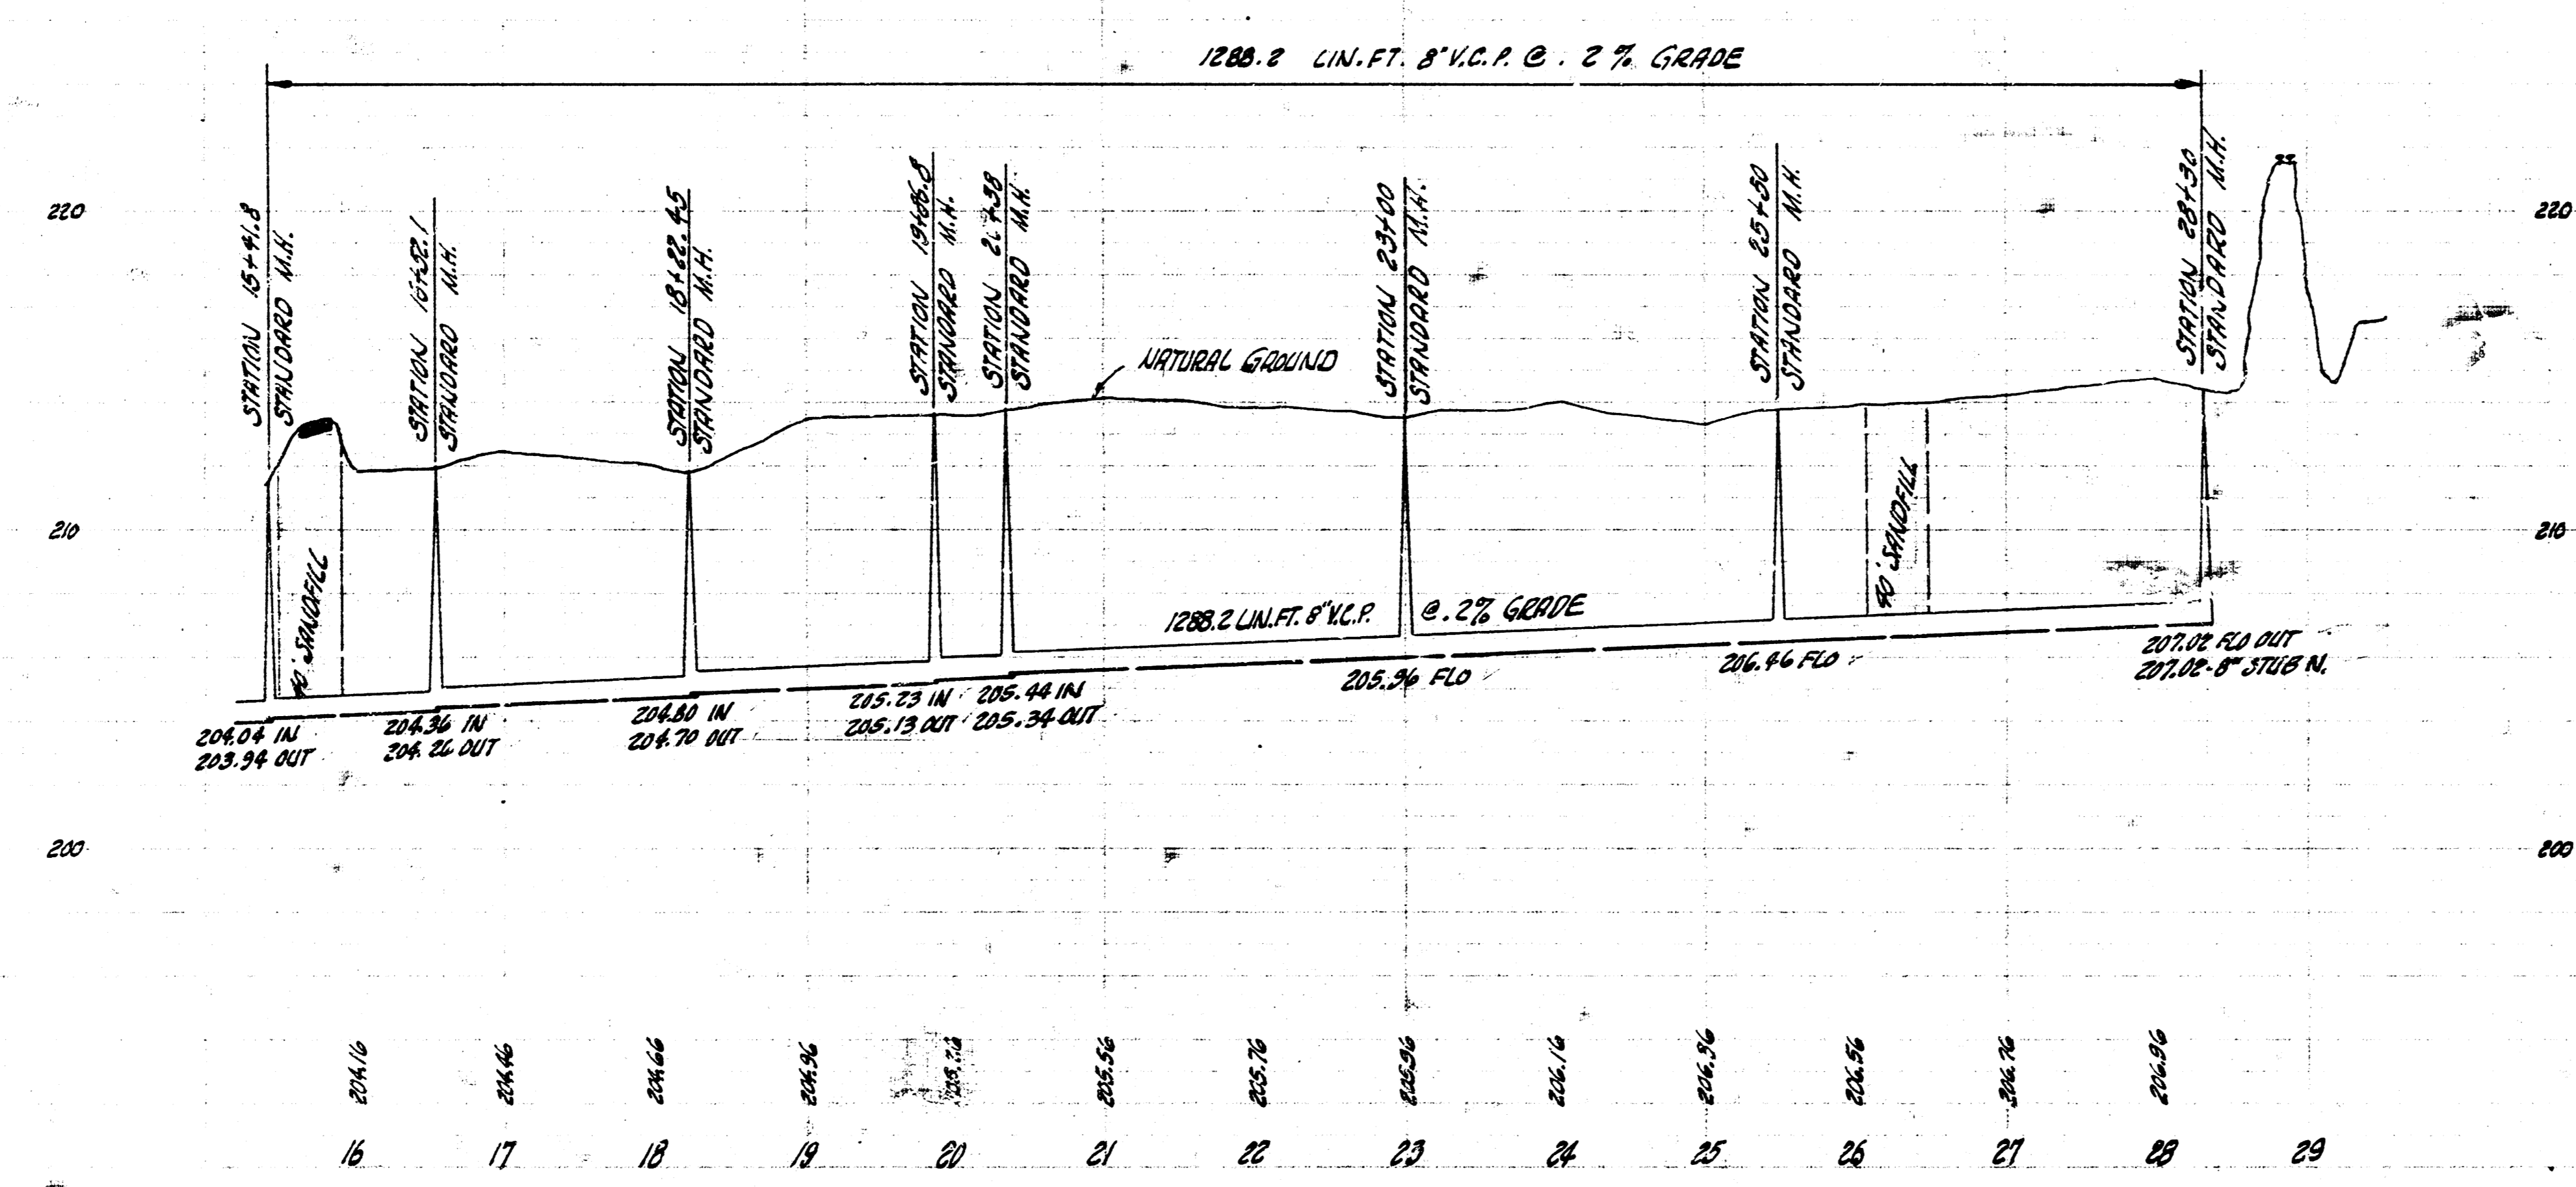

EXT. LAT. 43A D.C.S. #2 SHALL BE USED FOR PRIVATE JOBS -