


SURVEY BY JARVIS BK. 14-28  
 CHECKED BY CHC


PLAN SCALE 1"=40'  
 PROFILE SCALE 1"=20' HOR. 1"=4' VERT.

B.M. 142.07 "R" IN RITCHIE W.L. ARMOUR N. CB. VINCENT  
 B.M. 198.05 "R" IN RITCHIE W. CB. KUDOLAHN N.L. PATRICK

LATERAL 51 D.C.S. #2 S.S. #12  
 CITY OF WICHITA, KANSAS  
 B. E. SMITH, CITY ENGINEER  
 PROJ. NO. C27-53 FEB. 1958

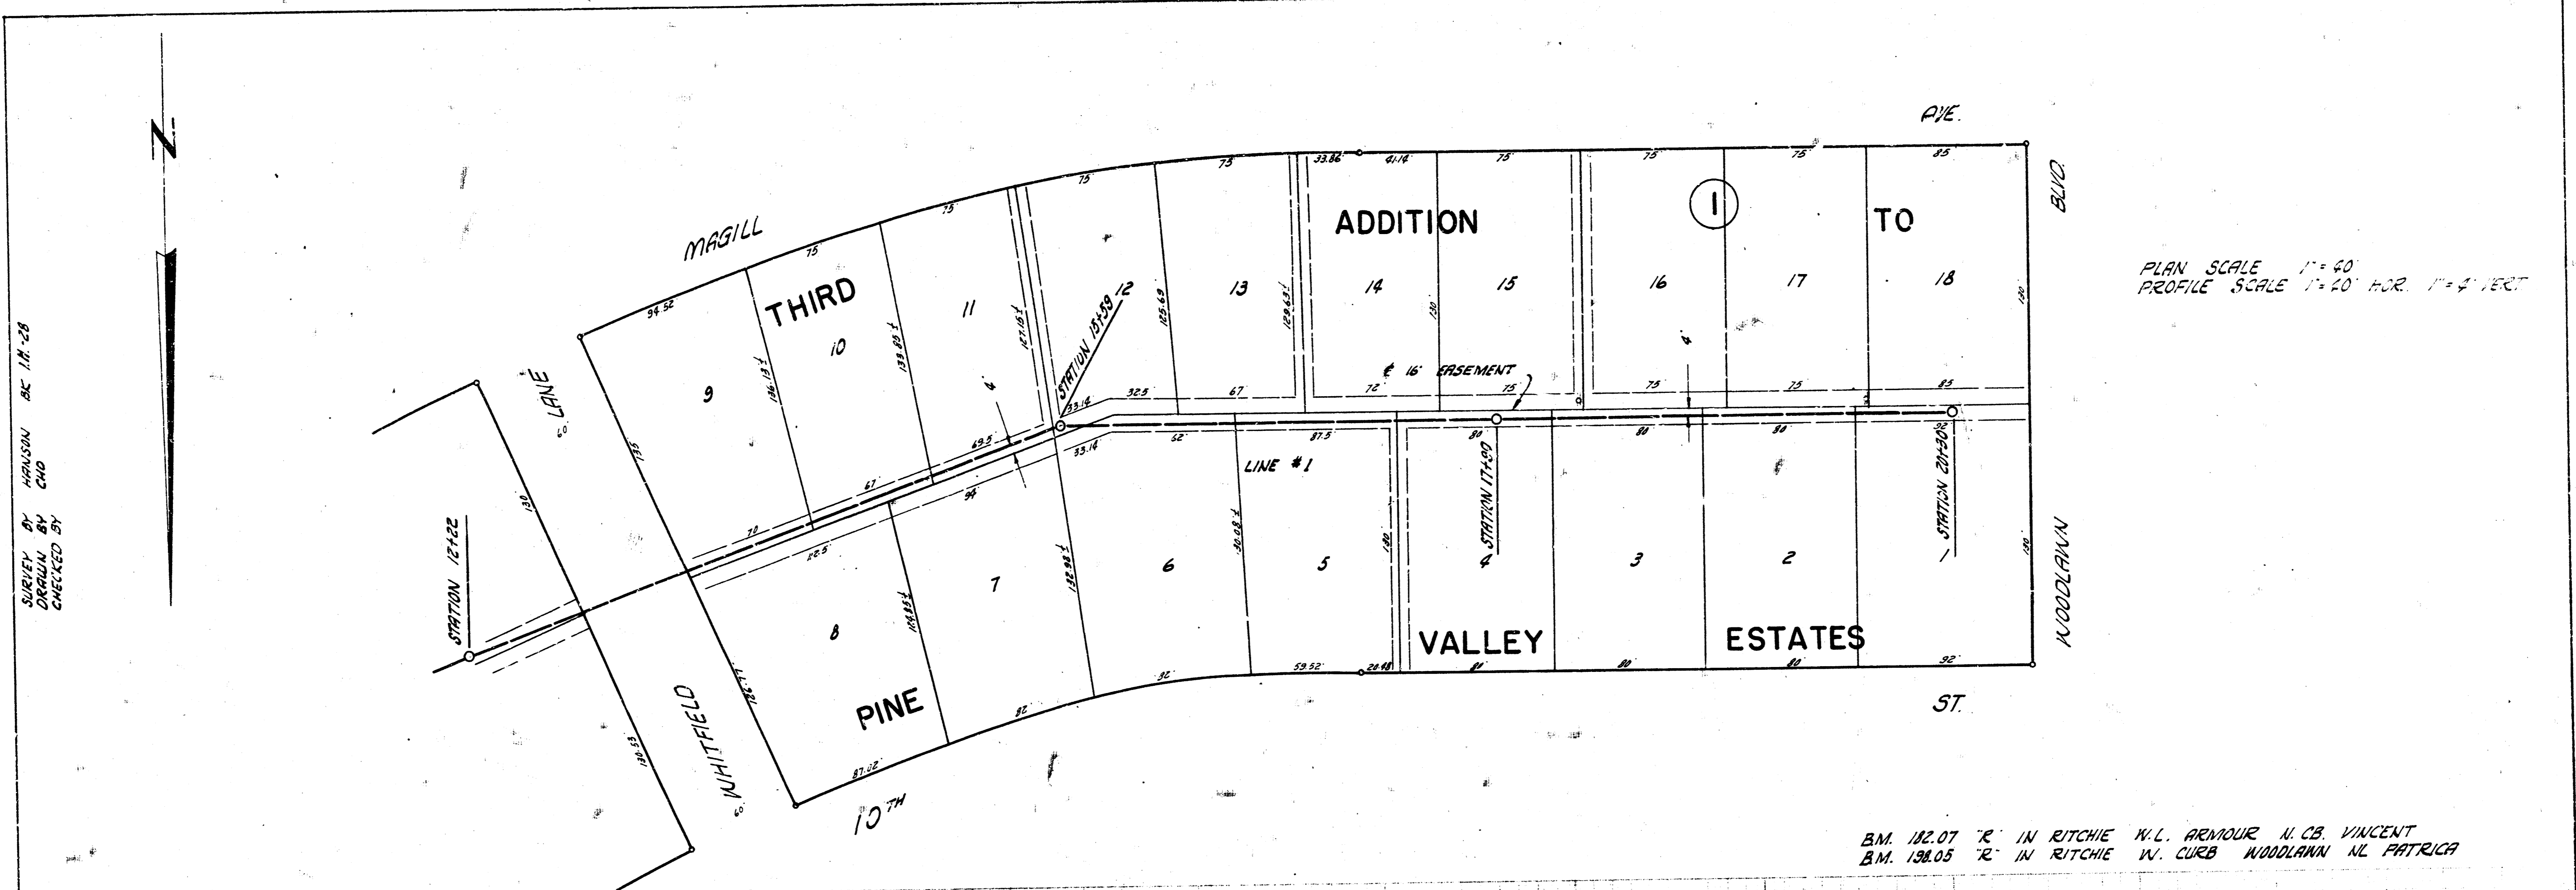

B.M. 112.07 "R" IN RITCHIE W.L. ARMOUR N. CB. VINCENT  
B.M. 136.05 "R" IN RITCHIE W. CURB WOODLAWN N.L. PATRICK

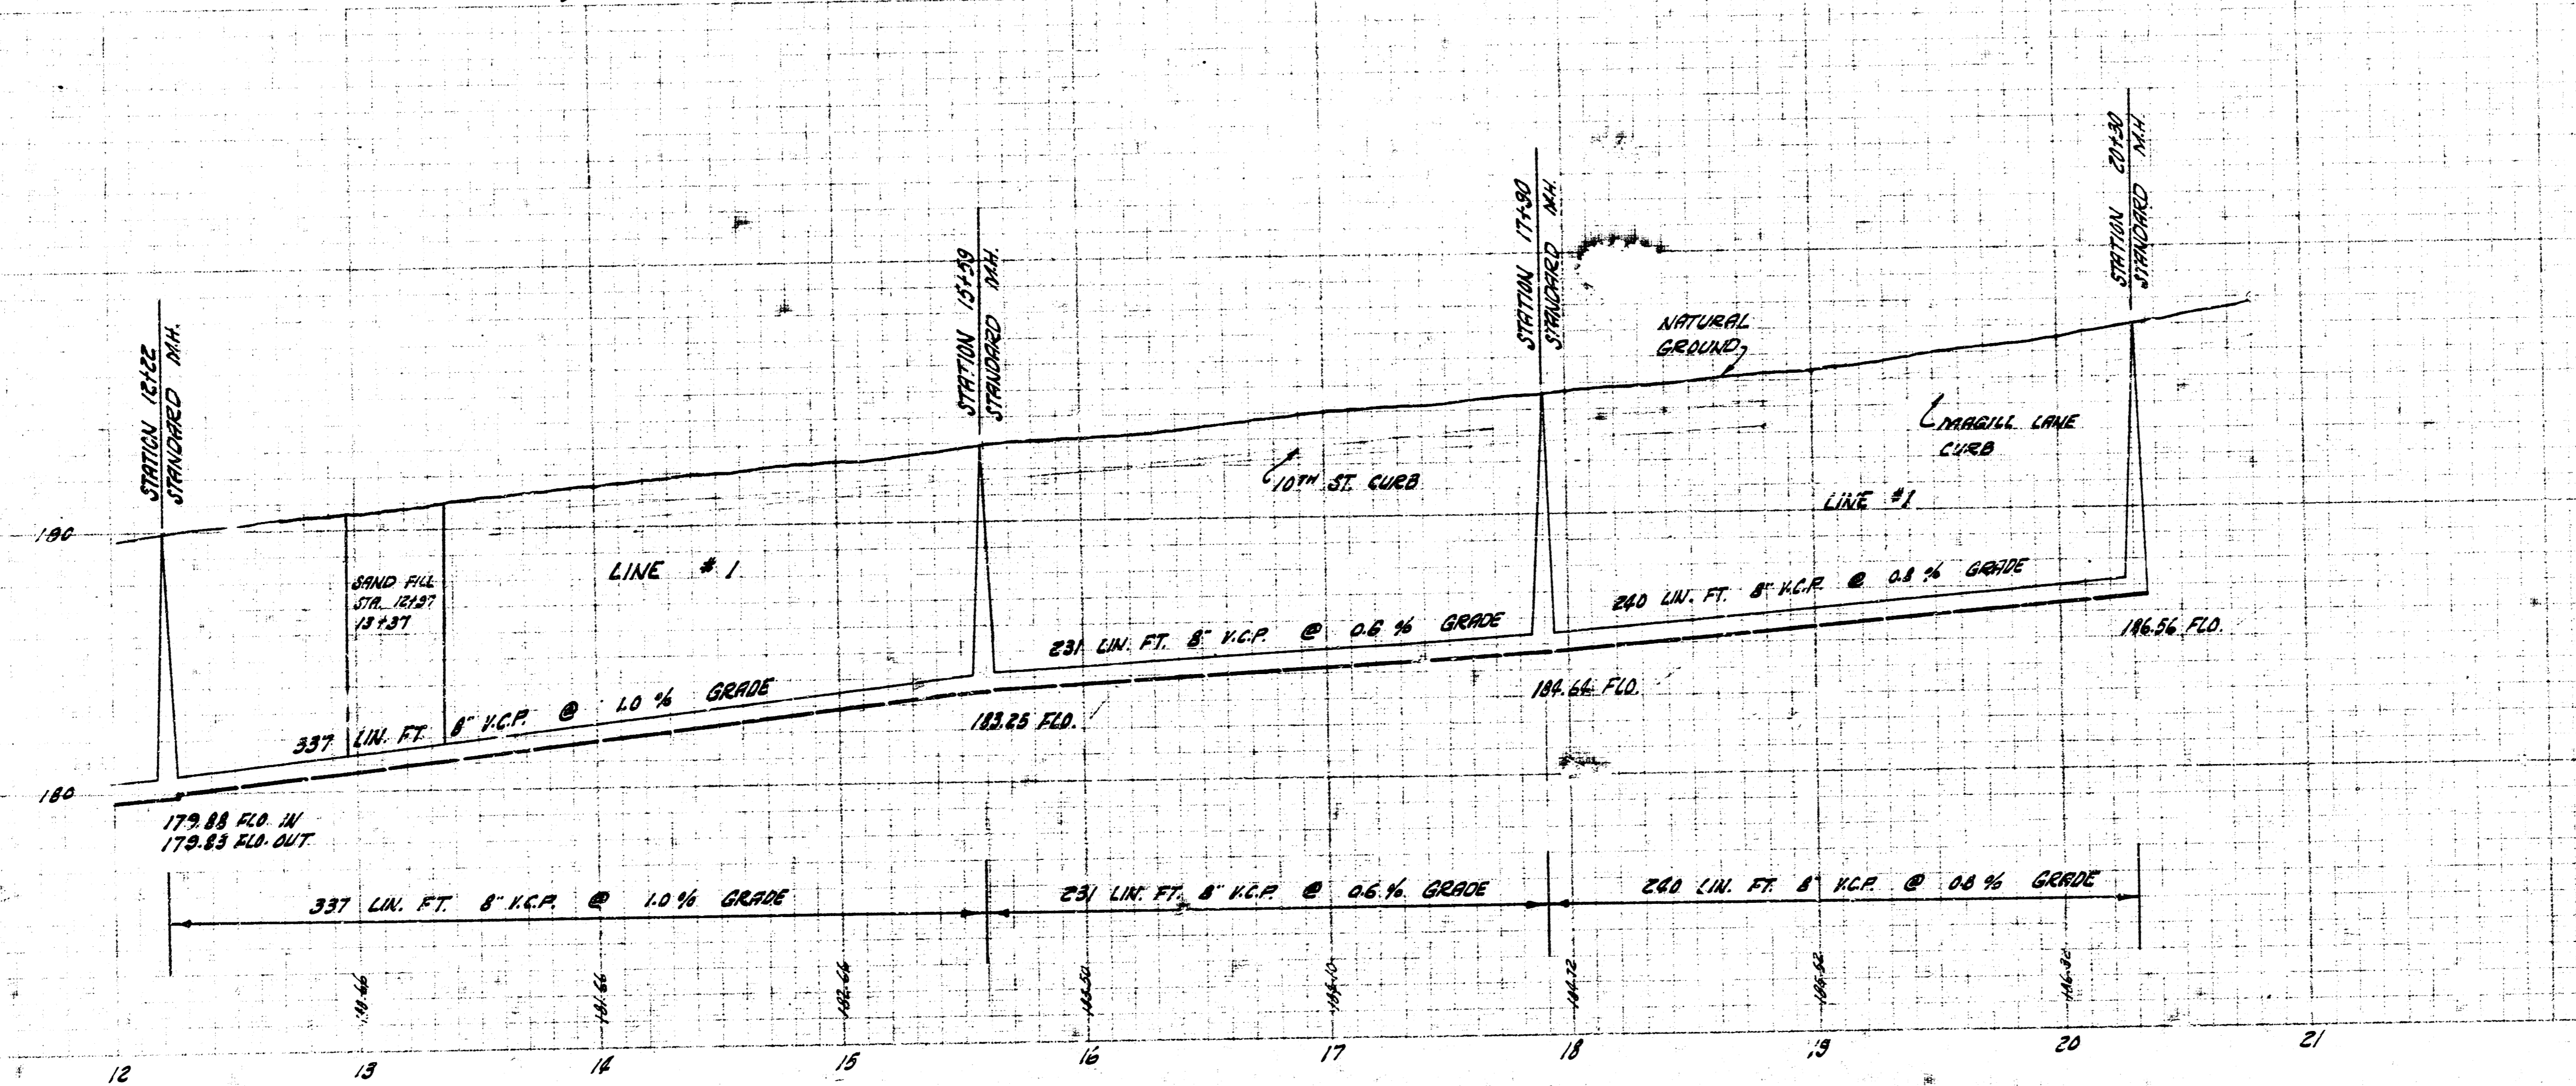

LATERAL 51, D.C.S. #2 55.12  
CITY OF WICHITA, KANSAS  
B. E. SMITH, CITY ENGINEER  
PROJ. NO. C27-53 FEB. 1952