



SURVEY BY ROBERT E. SMITH
CONDUCTED BY
DATE

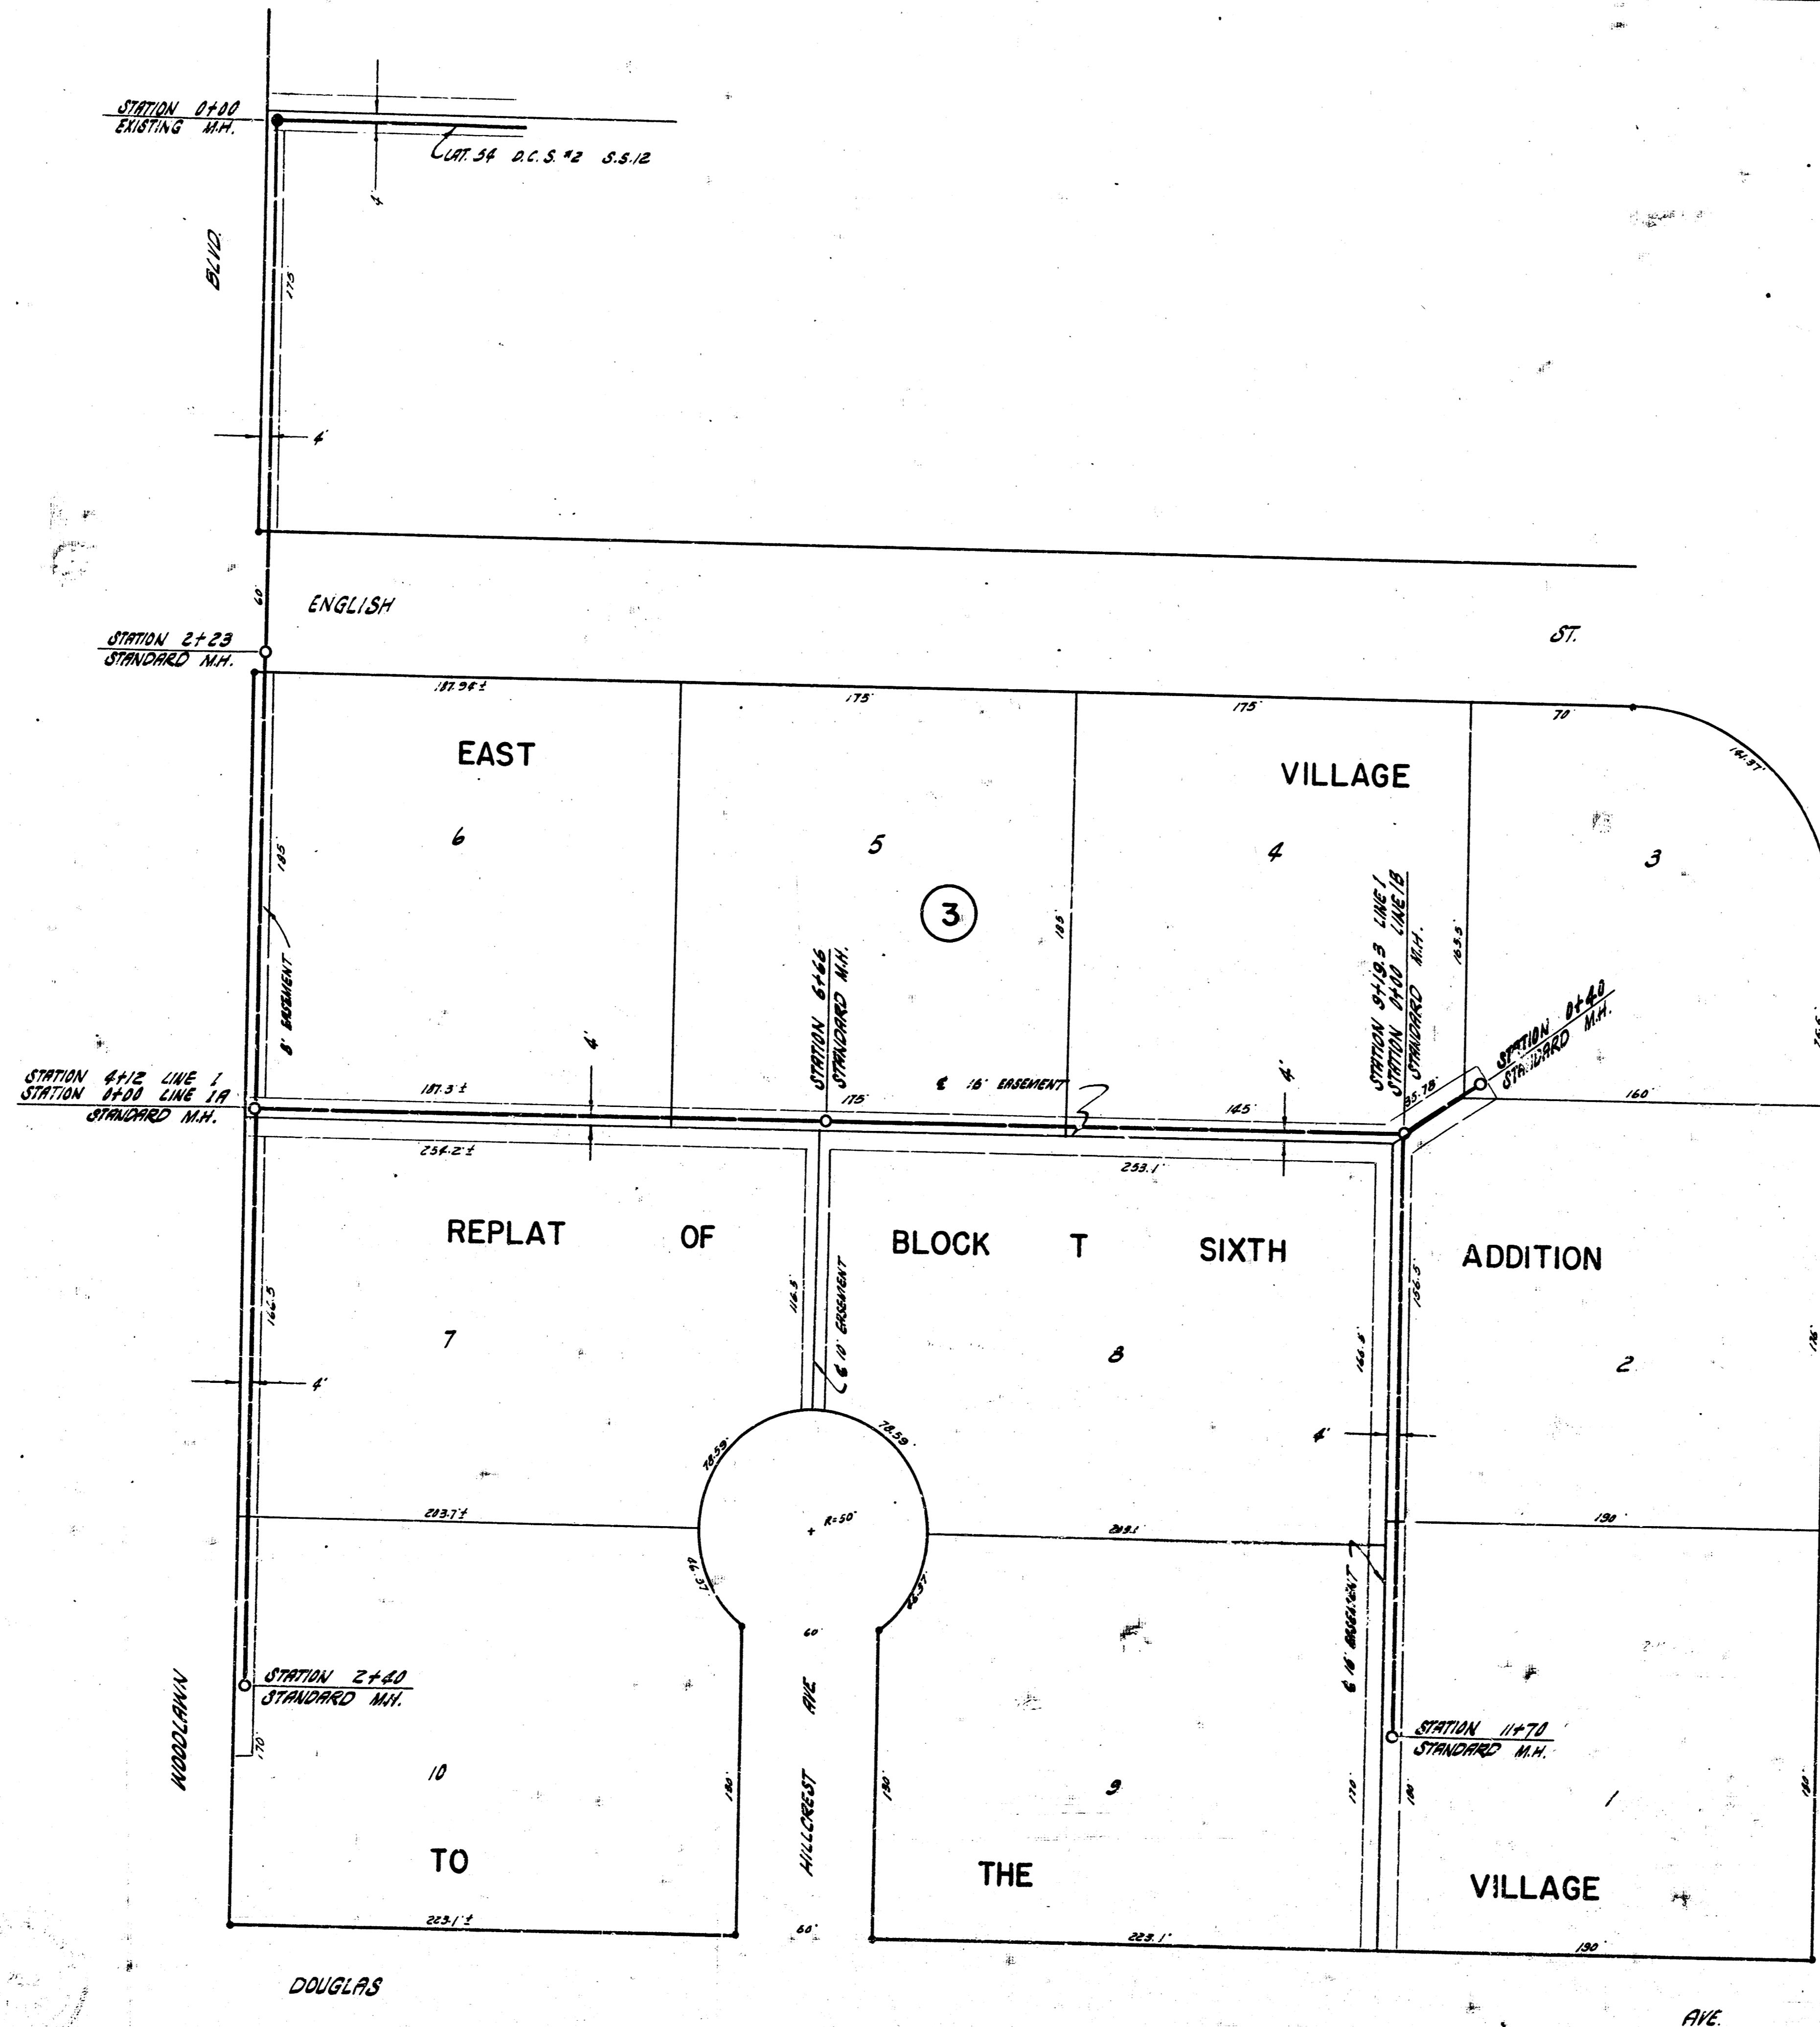


PLAN SCALE 1" = 40'
PROFILE SCALE 1" = 40' HOR. 1" = 4' VERT.

B.M. 100.02 7" DIA. N. END CONC. HUBBARD E.S. MADOLIN
& DOUGLAS AVE.

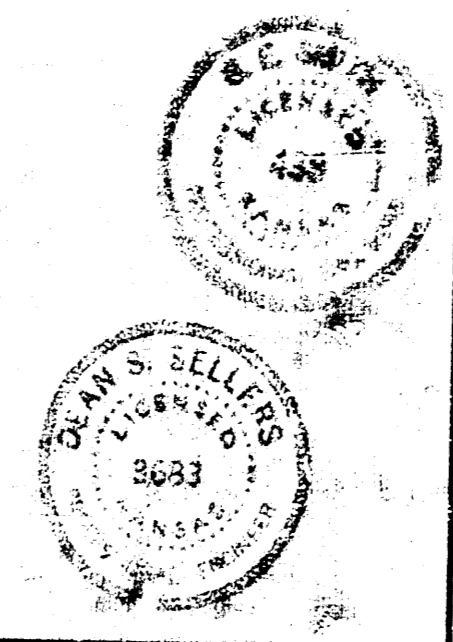

LATERAL 52 D.C.S. #2 S.S. 12
CITY OF WICHITA, KANSAS
B. E. SMITH, CITY ENGINEER
PROJ. NO. C-27-67 DATE: NOV. 1958

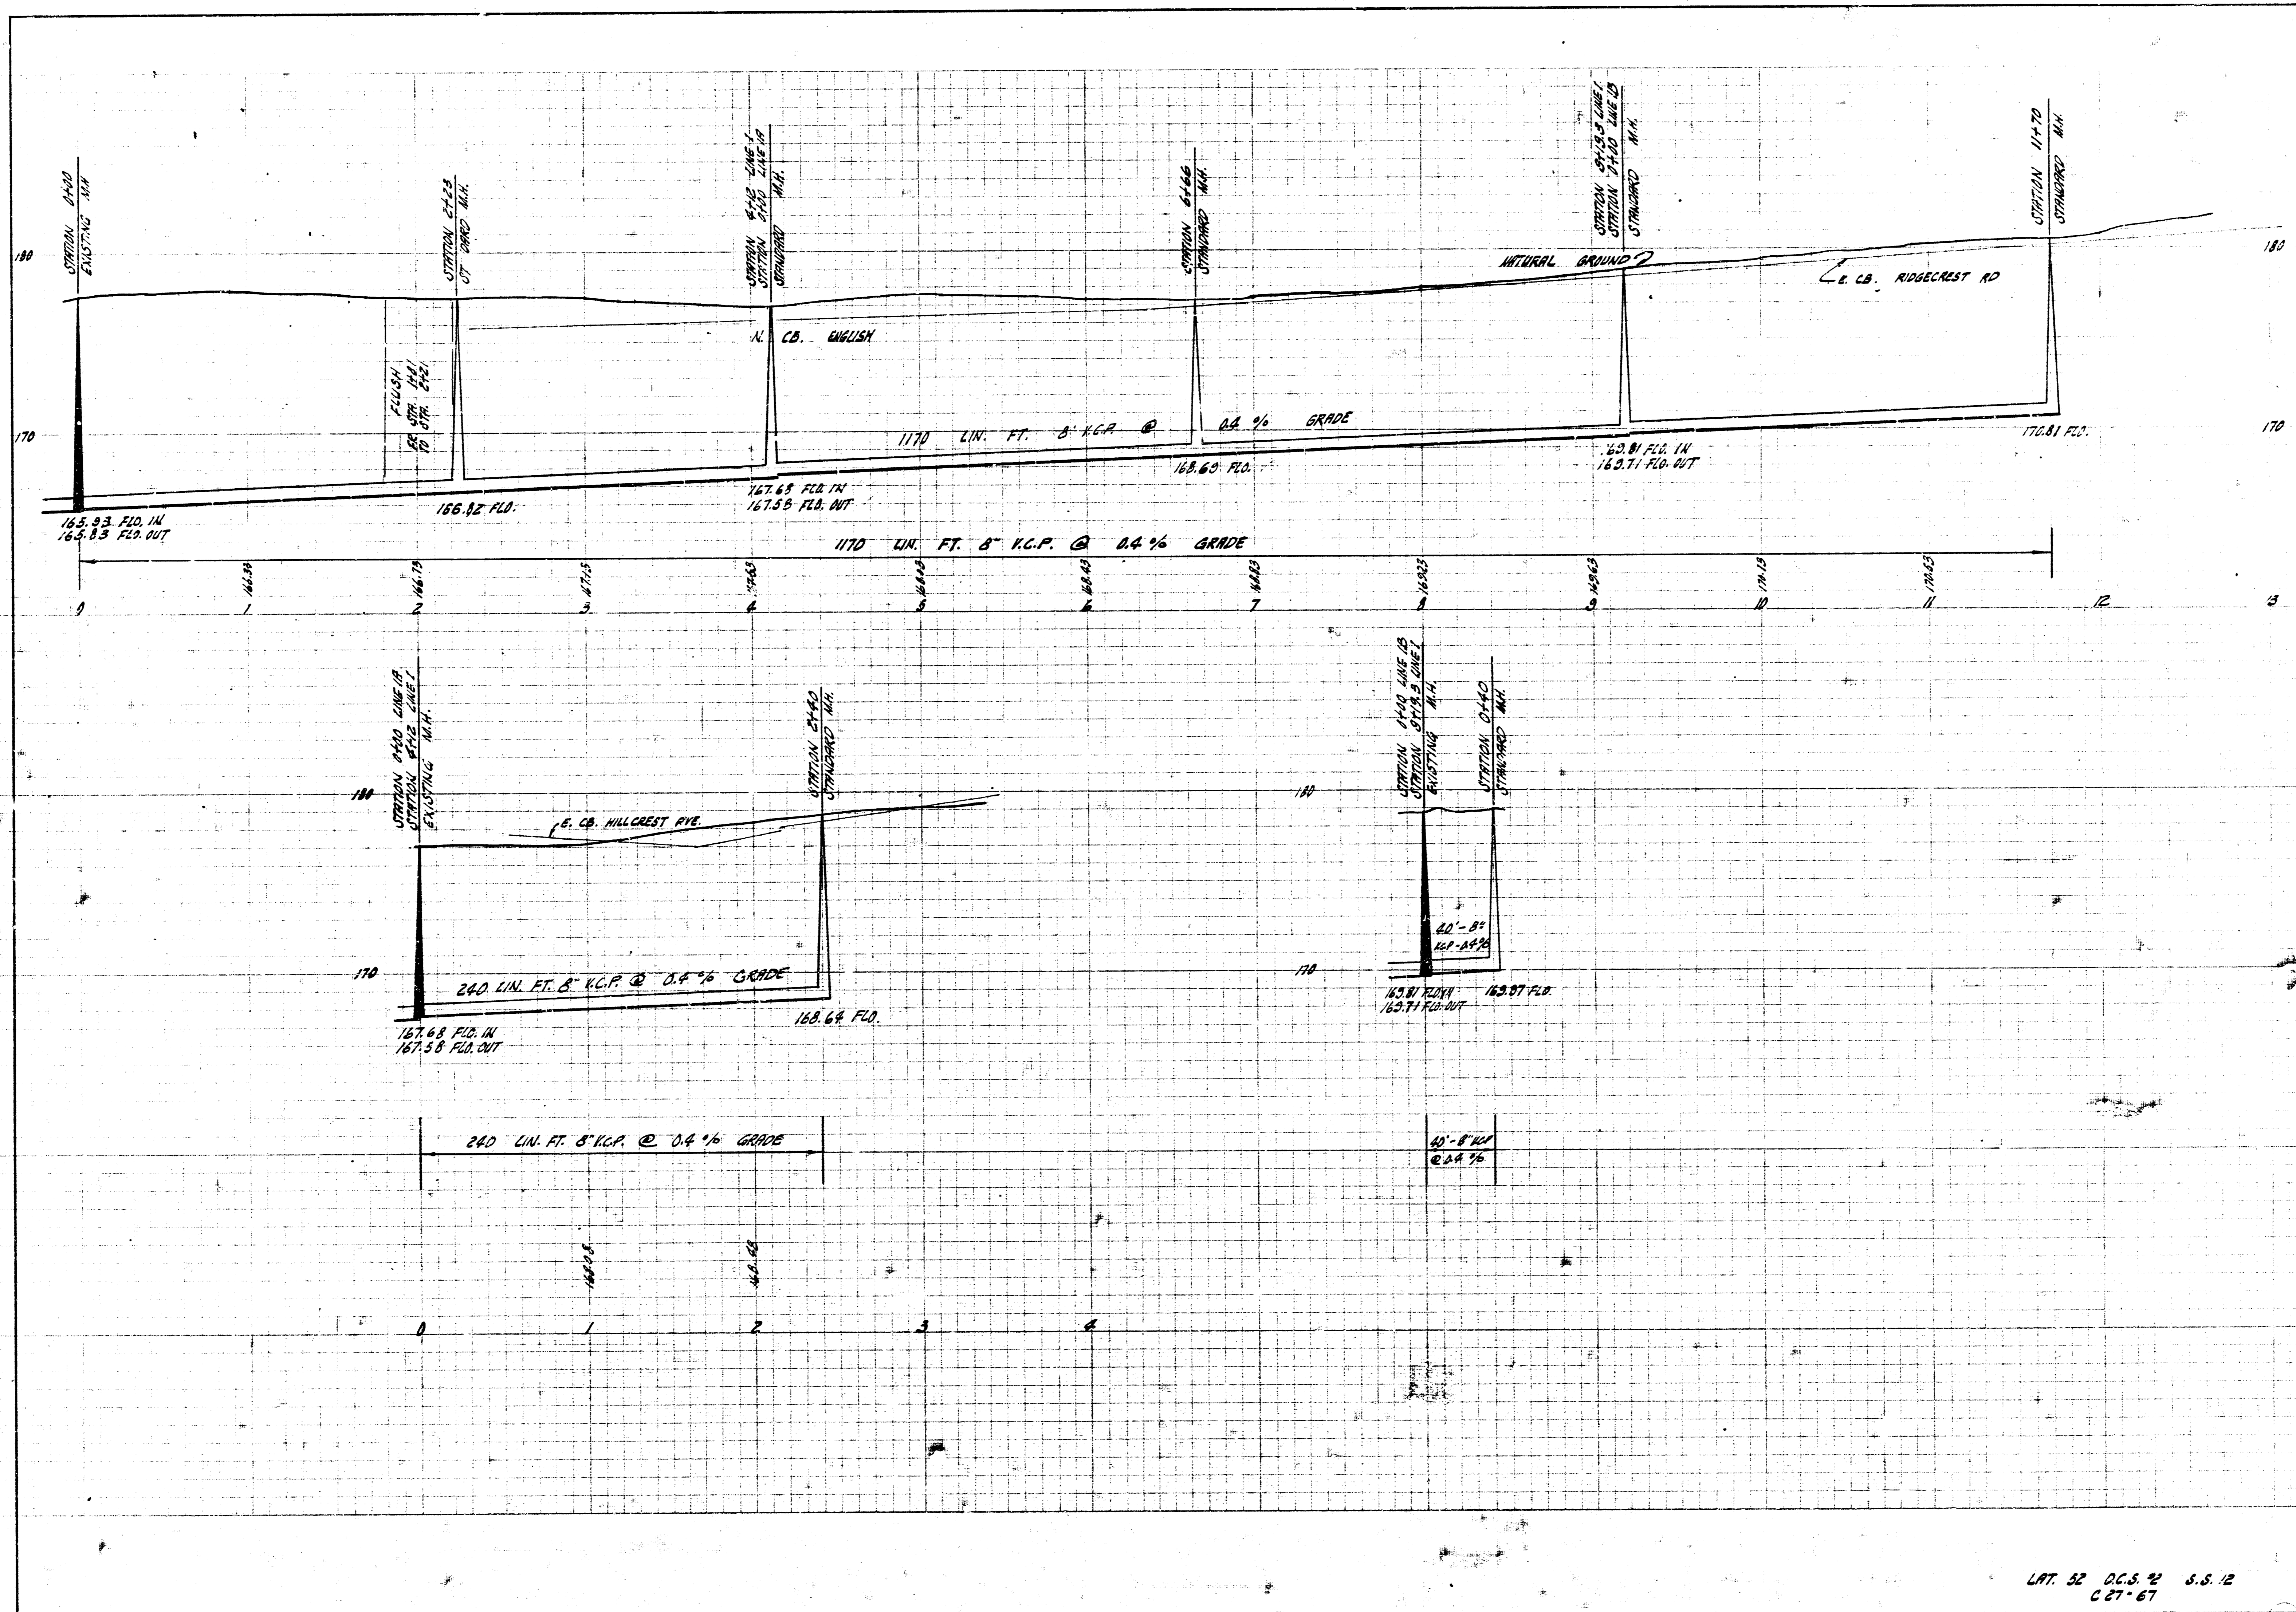

LPT. 52 D.C.S. 72 S.S. 12
 C 27-67

6
 5
 4
 3