



BK No. 1877
 Date: 4/29/66
 by B.E. Smith
 City Engineer

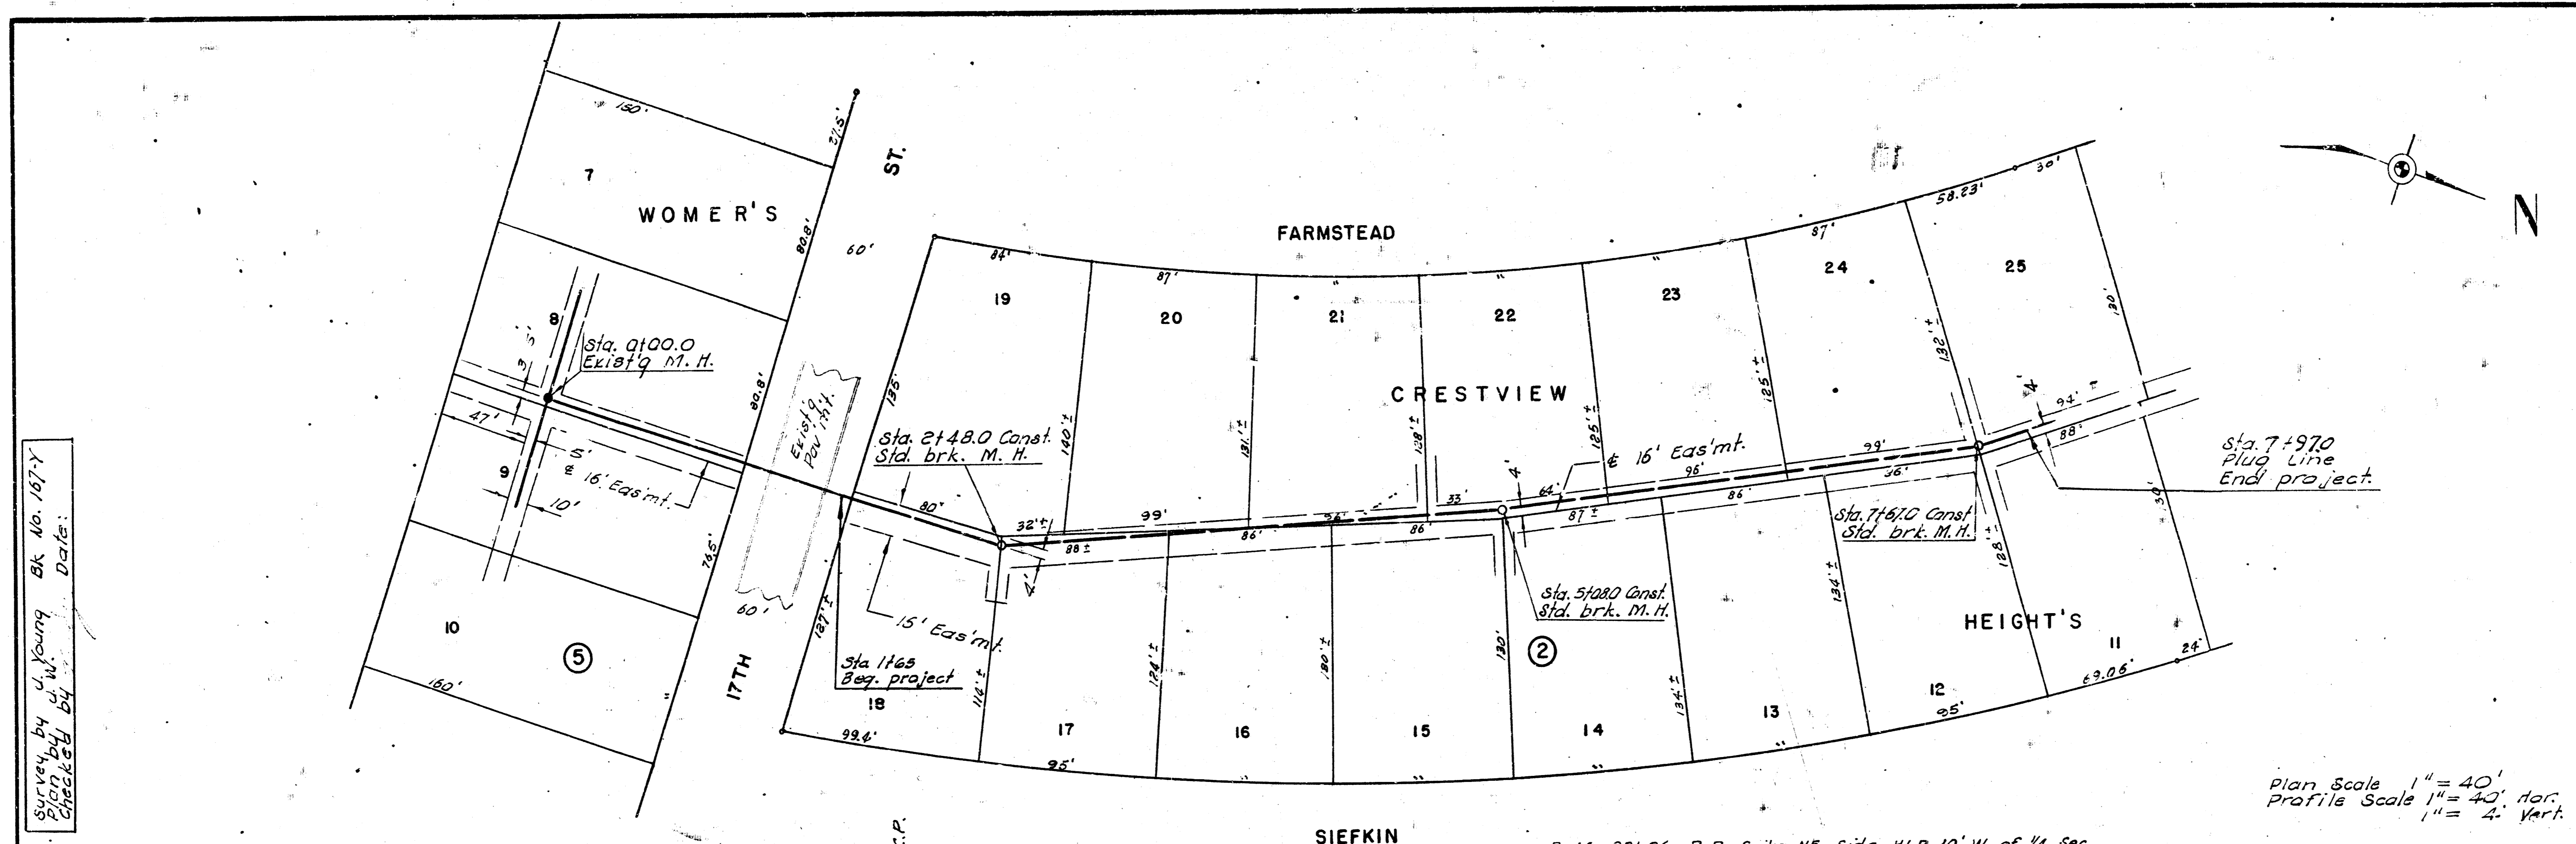

Plan Scale 1" = 40'
 Profile Scale 1" = 40' Hor.
 1" = 4' Vert.

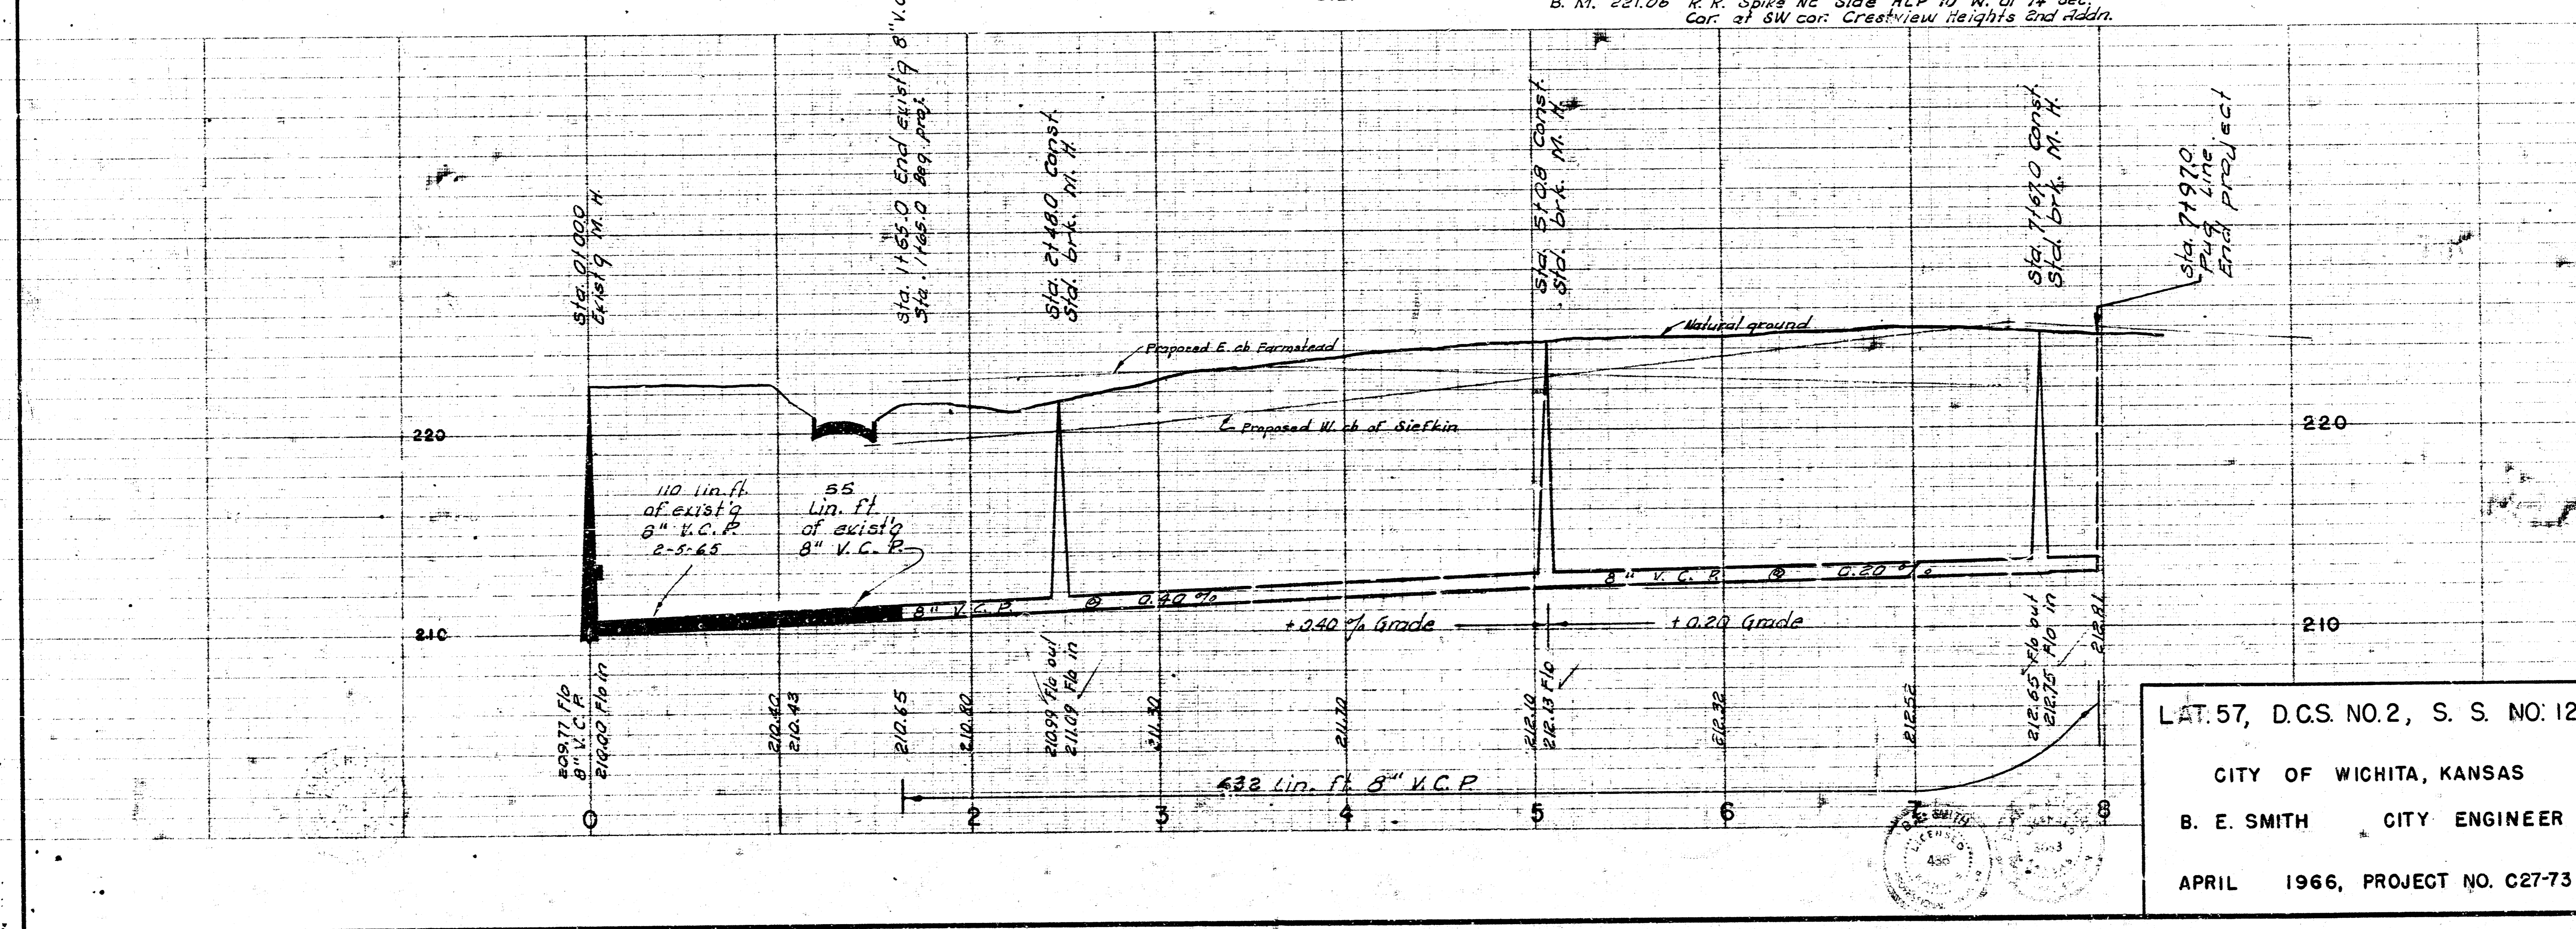

LAT. 57, D.C.S. NO. 2, S. S. NO. 12
 CITY OF WICHITA, KANSAS
 B. E. SMITH CITY ENGINEER
 APRIL 1966, PROJECT NO. C27-73