
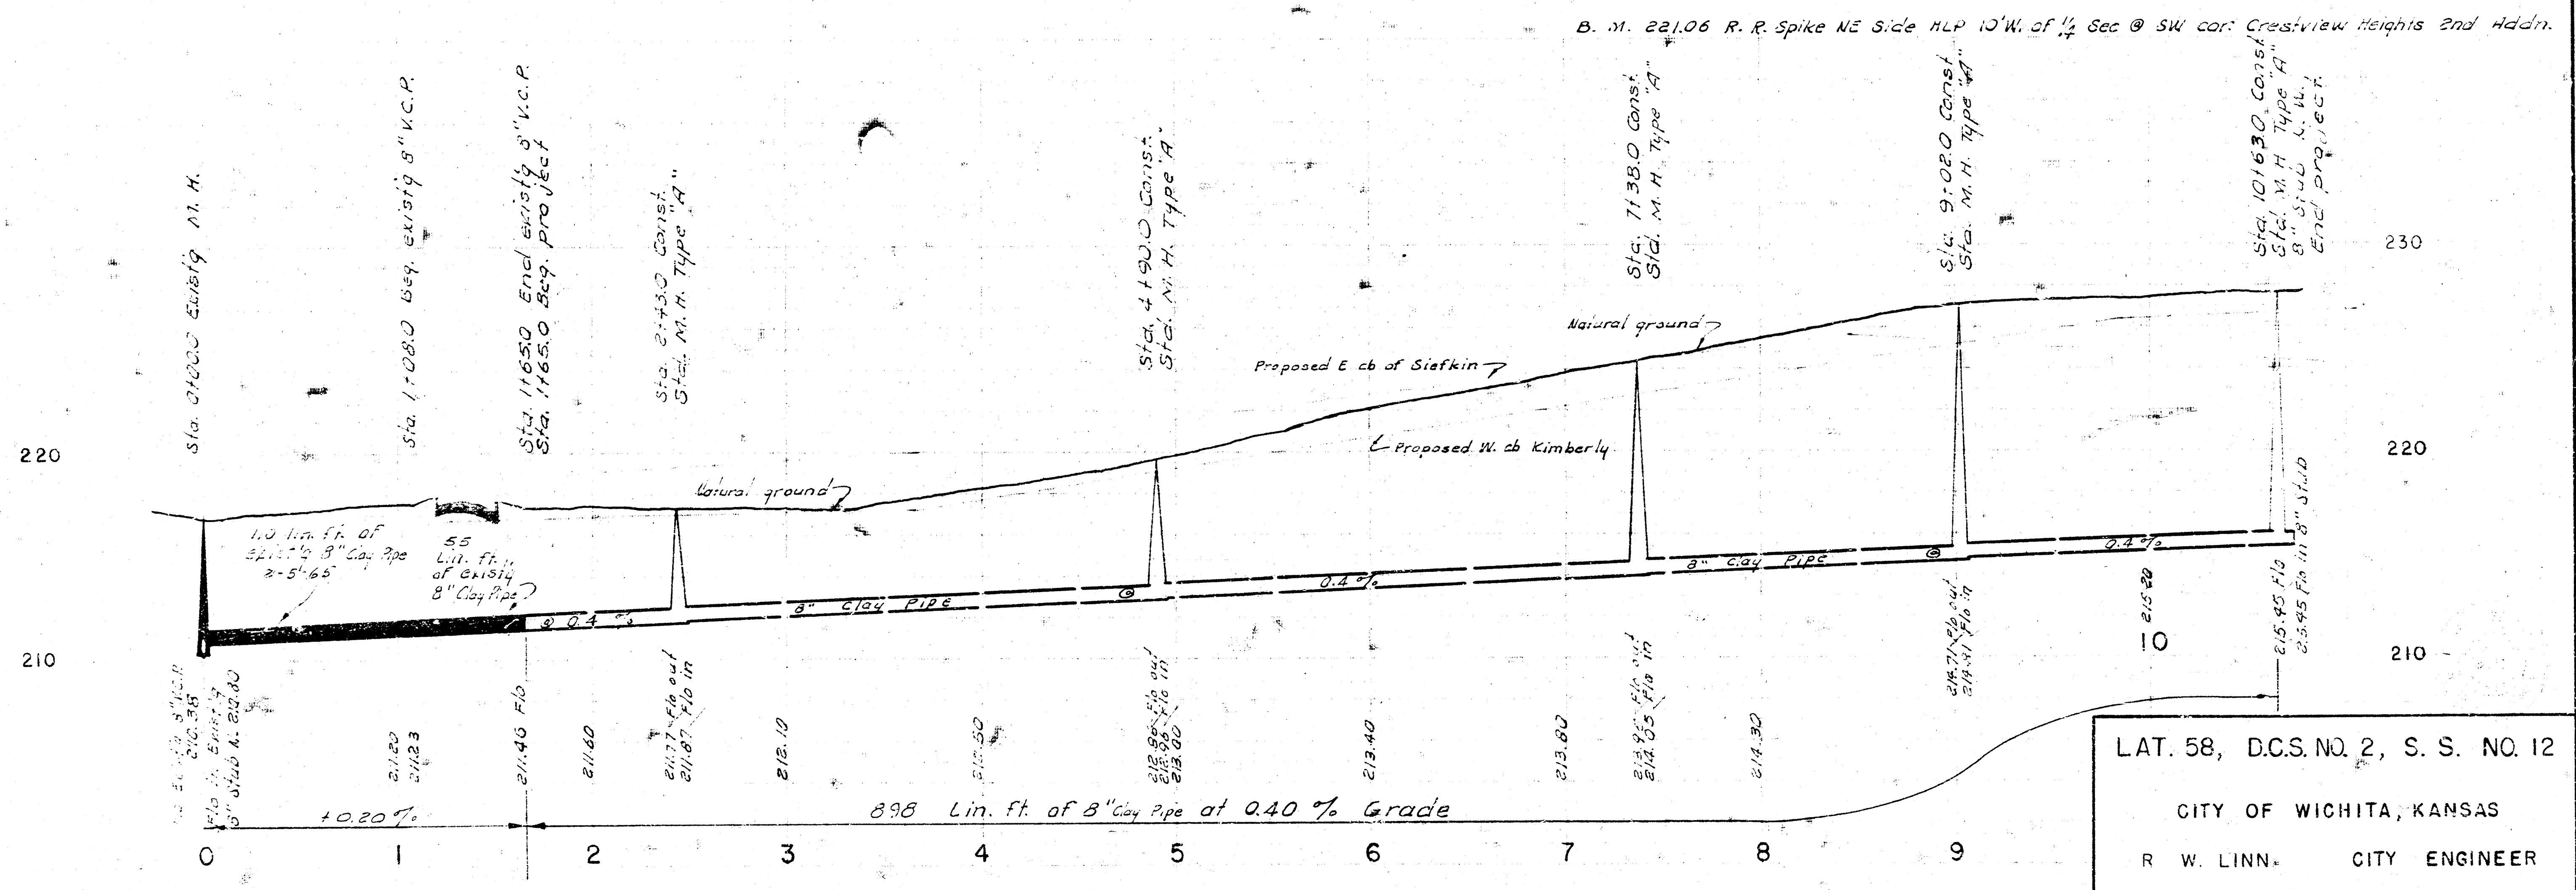


Surveyed by J. Young, S.A. No. 1077
Checked by J. Young, S.A. No. 1077
Date: 10/1/67

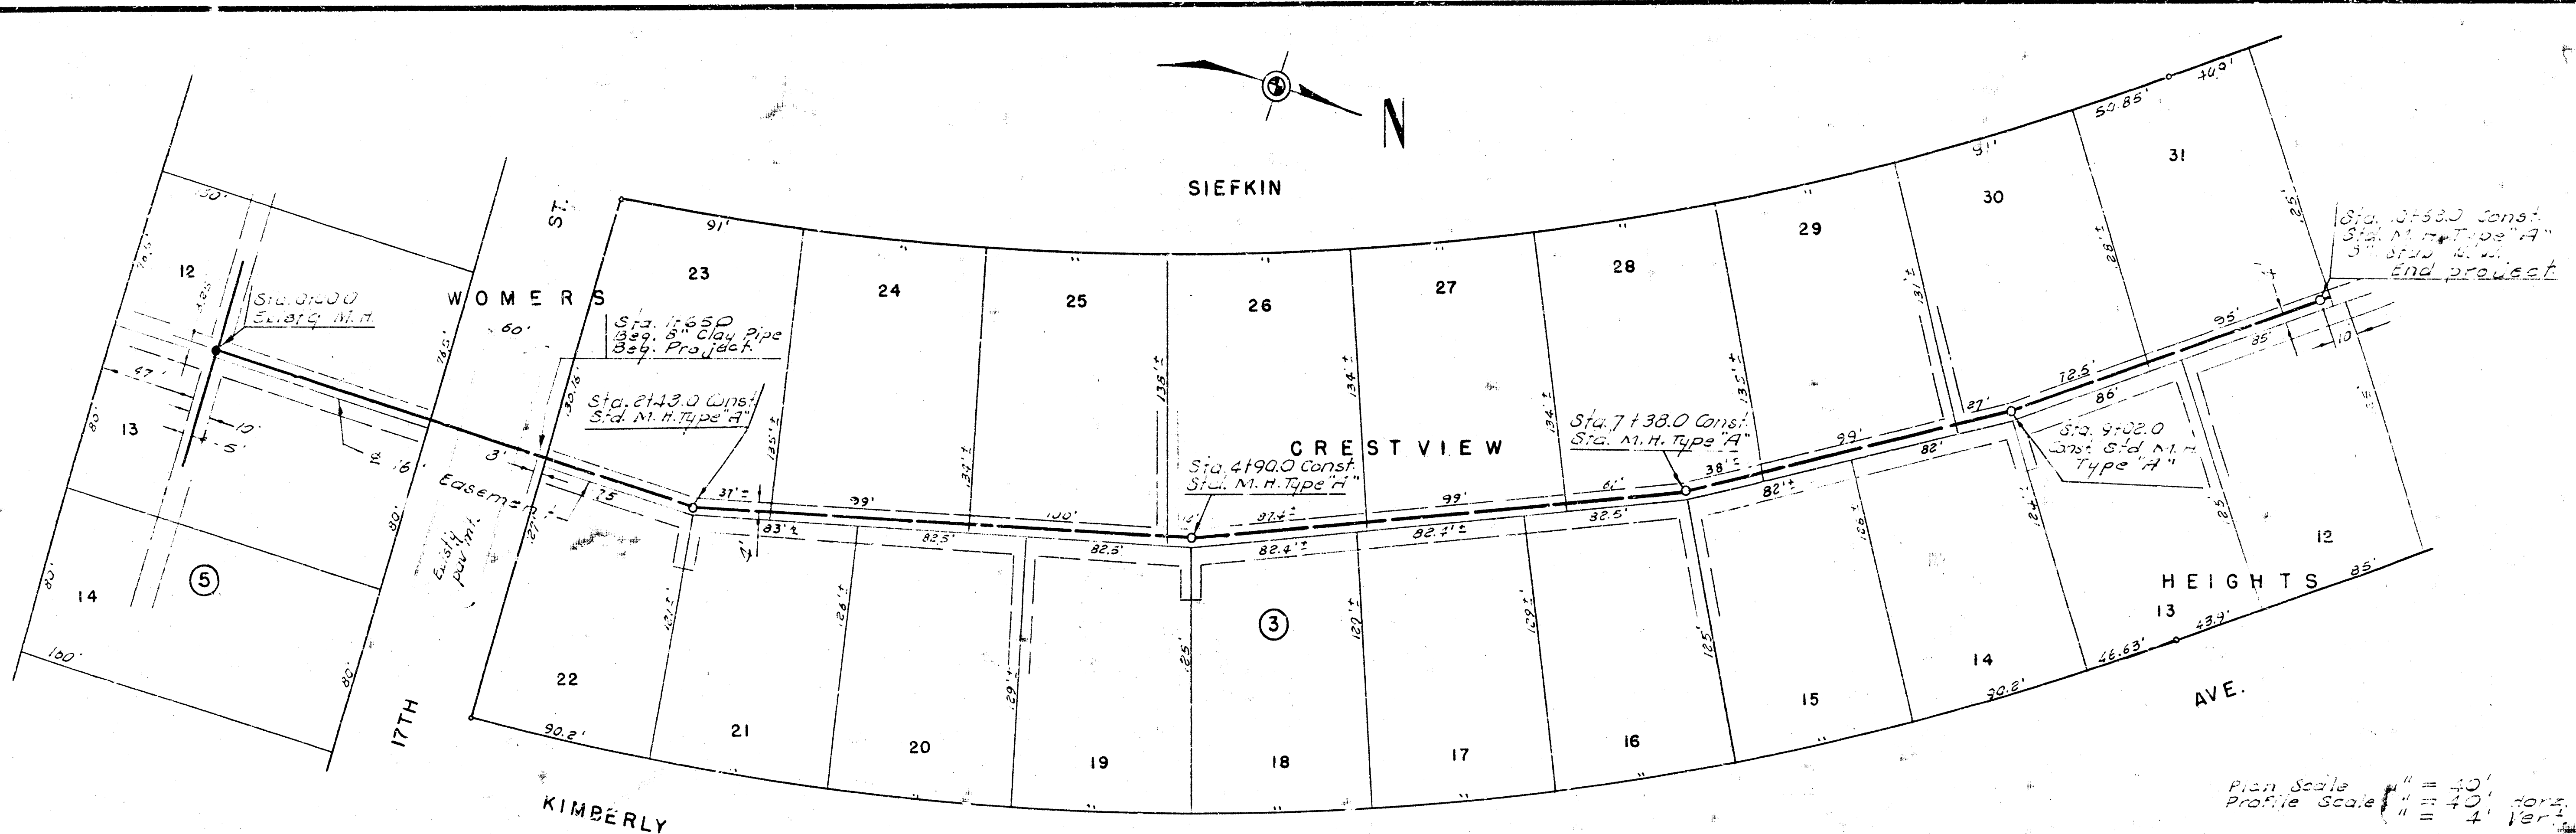

LAT. 58, D.C.S. NO. 2, S. S. NO. 12
CITY OF WICHITA, KANSAS
R. W. LINN, CITY ENGINEER
1971 PROJECT NO. DBKL571037