


Drawn by J. Young
 Plan by J. W.
 Checked by J. W.

Plan Scale 1" = 40'
 Profile Scale 1" = 4' Vert.

B. M. 221.06 R.R. Spike NE Side HLP 10' W. of 1/4 Sec. cor. @ SW cor. Crestview Heights 2nd Addition.

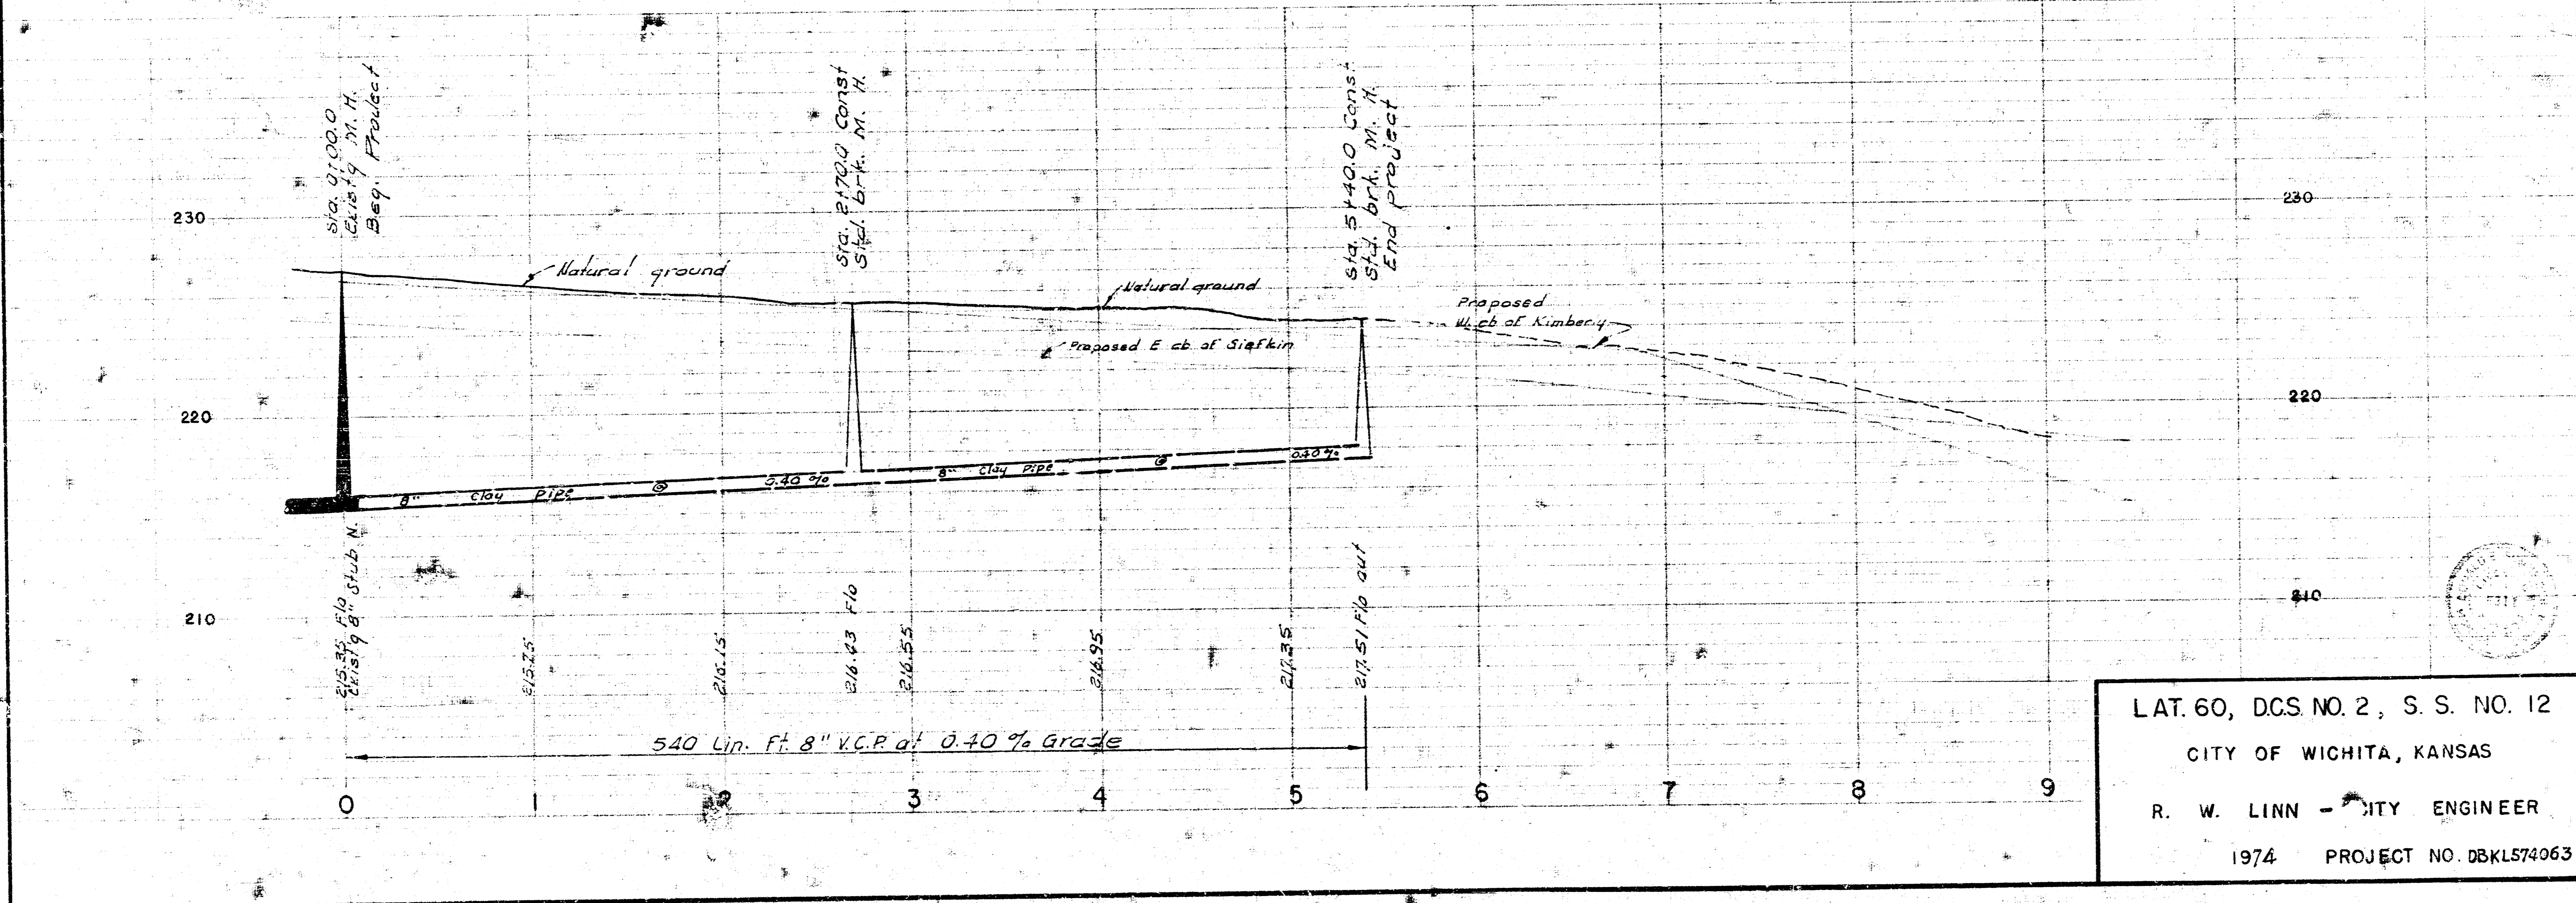

LAT. 60, DCS. NO. 2, S. S. NO. 12
 CITY OF WICHITA, KANSAS
 R. W. LINN - CITY ENGINEER
 1974 PROJECT NO. DBKLS74063