



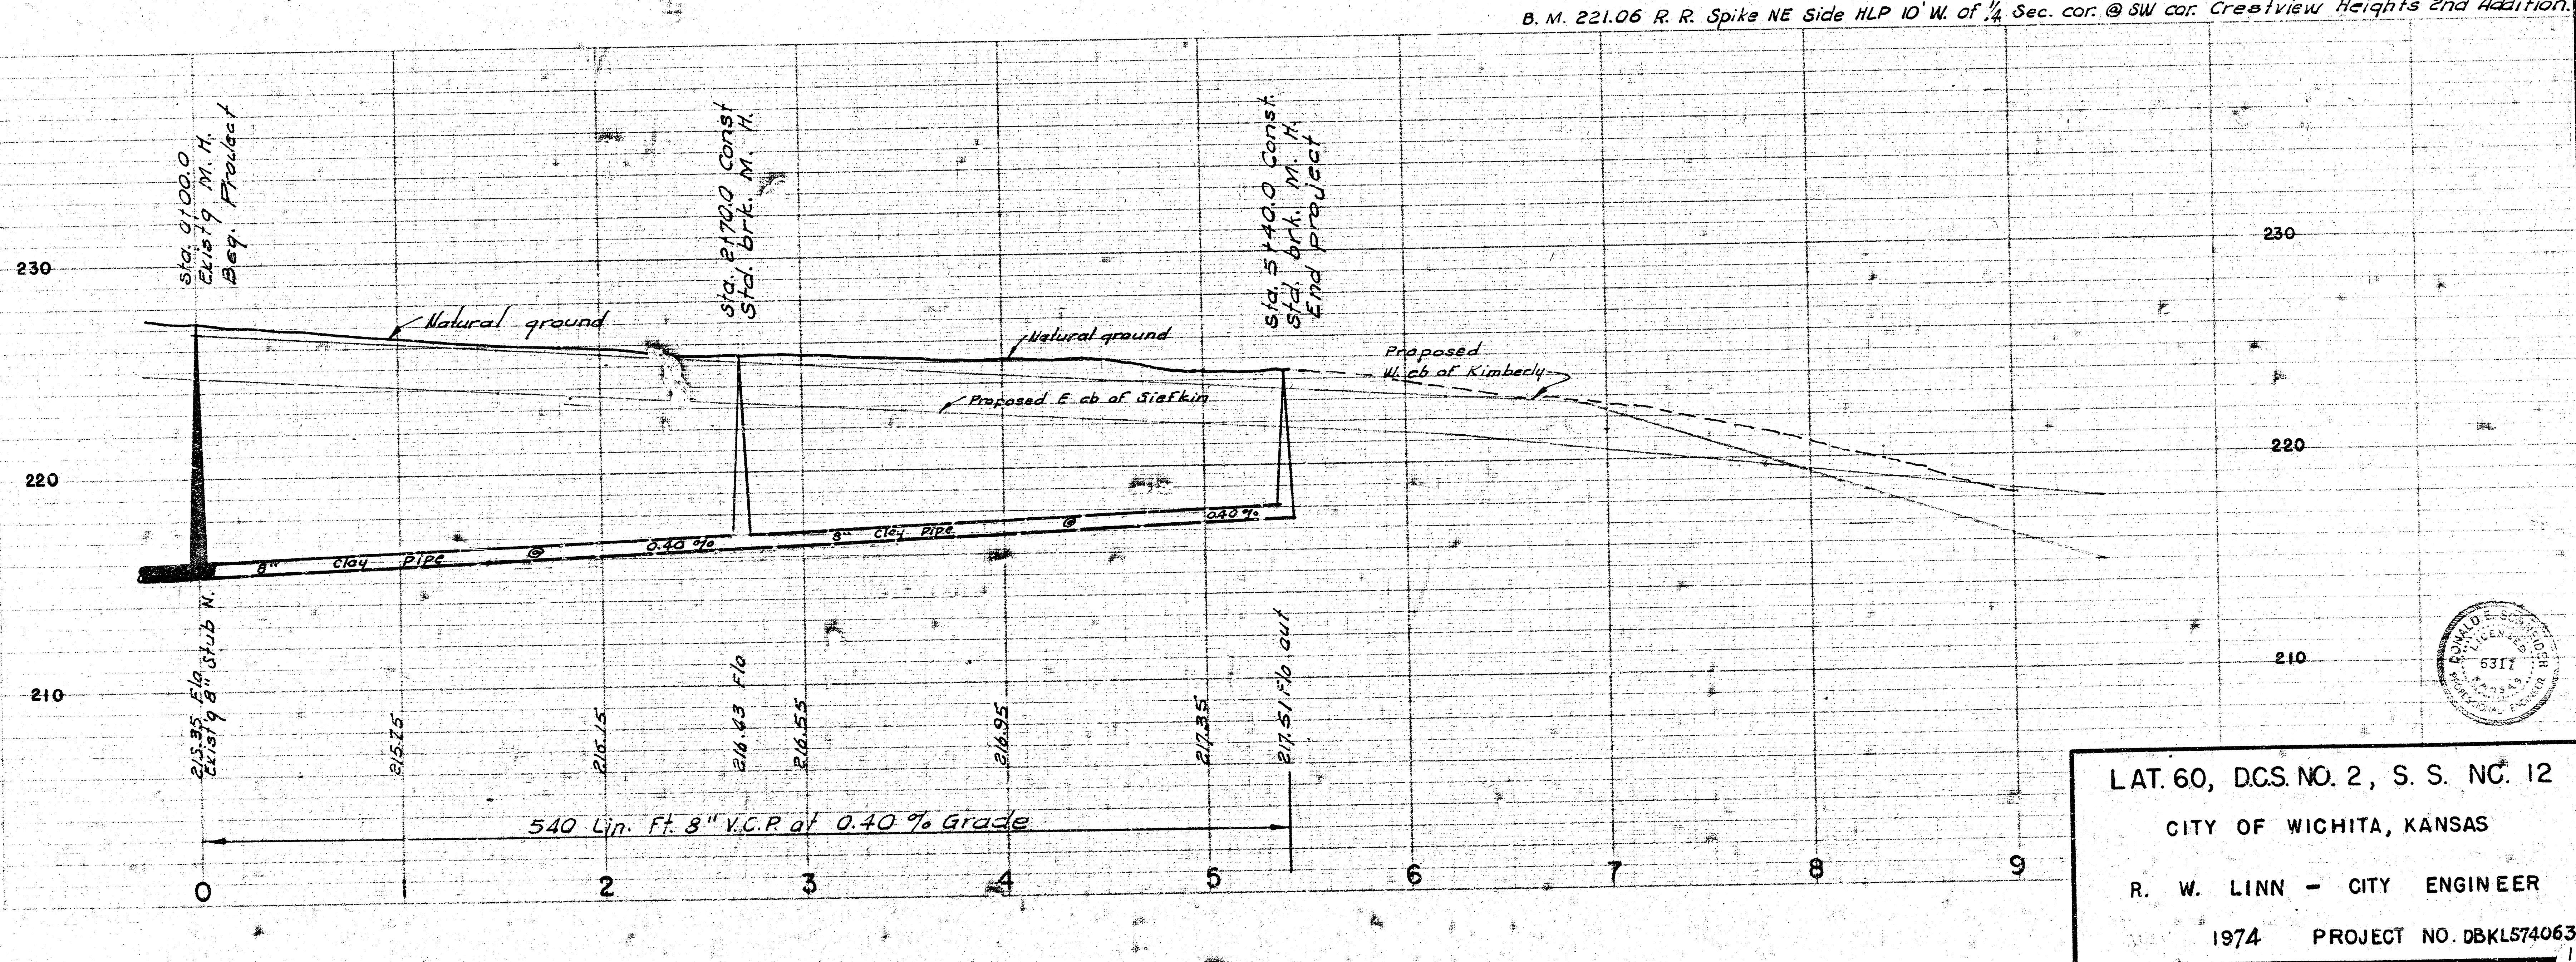

LAT. 60, DCS. NO. 2, S. S. NC. 12
 CITY OF WICHITA, KANSAS
 R. W. LINN - CITY ENGINEER
 1974 PROJECT NO. DBKL574063

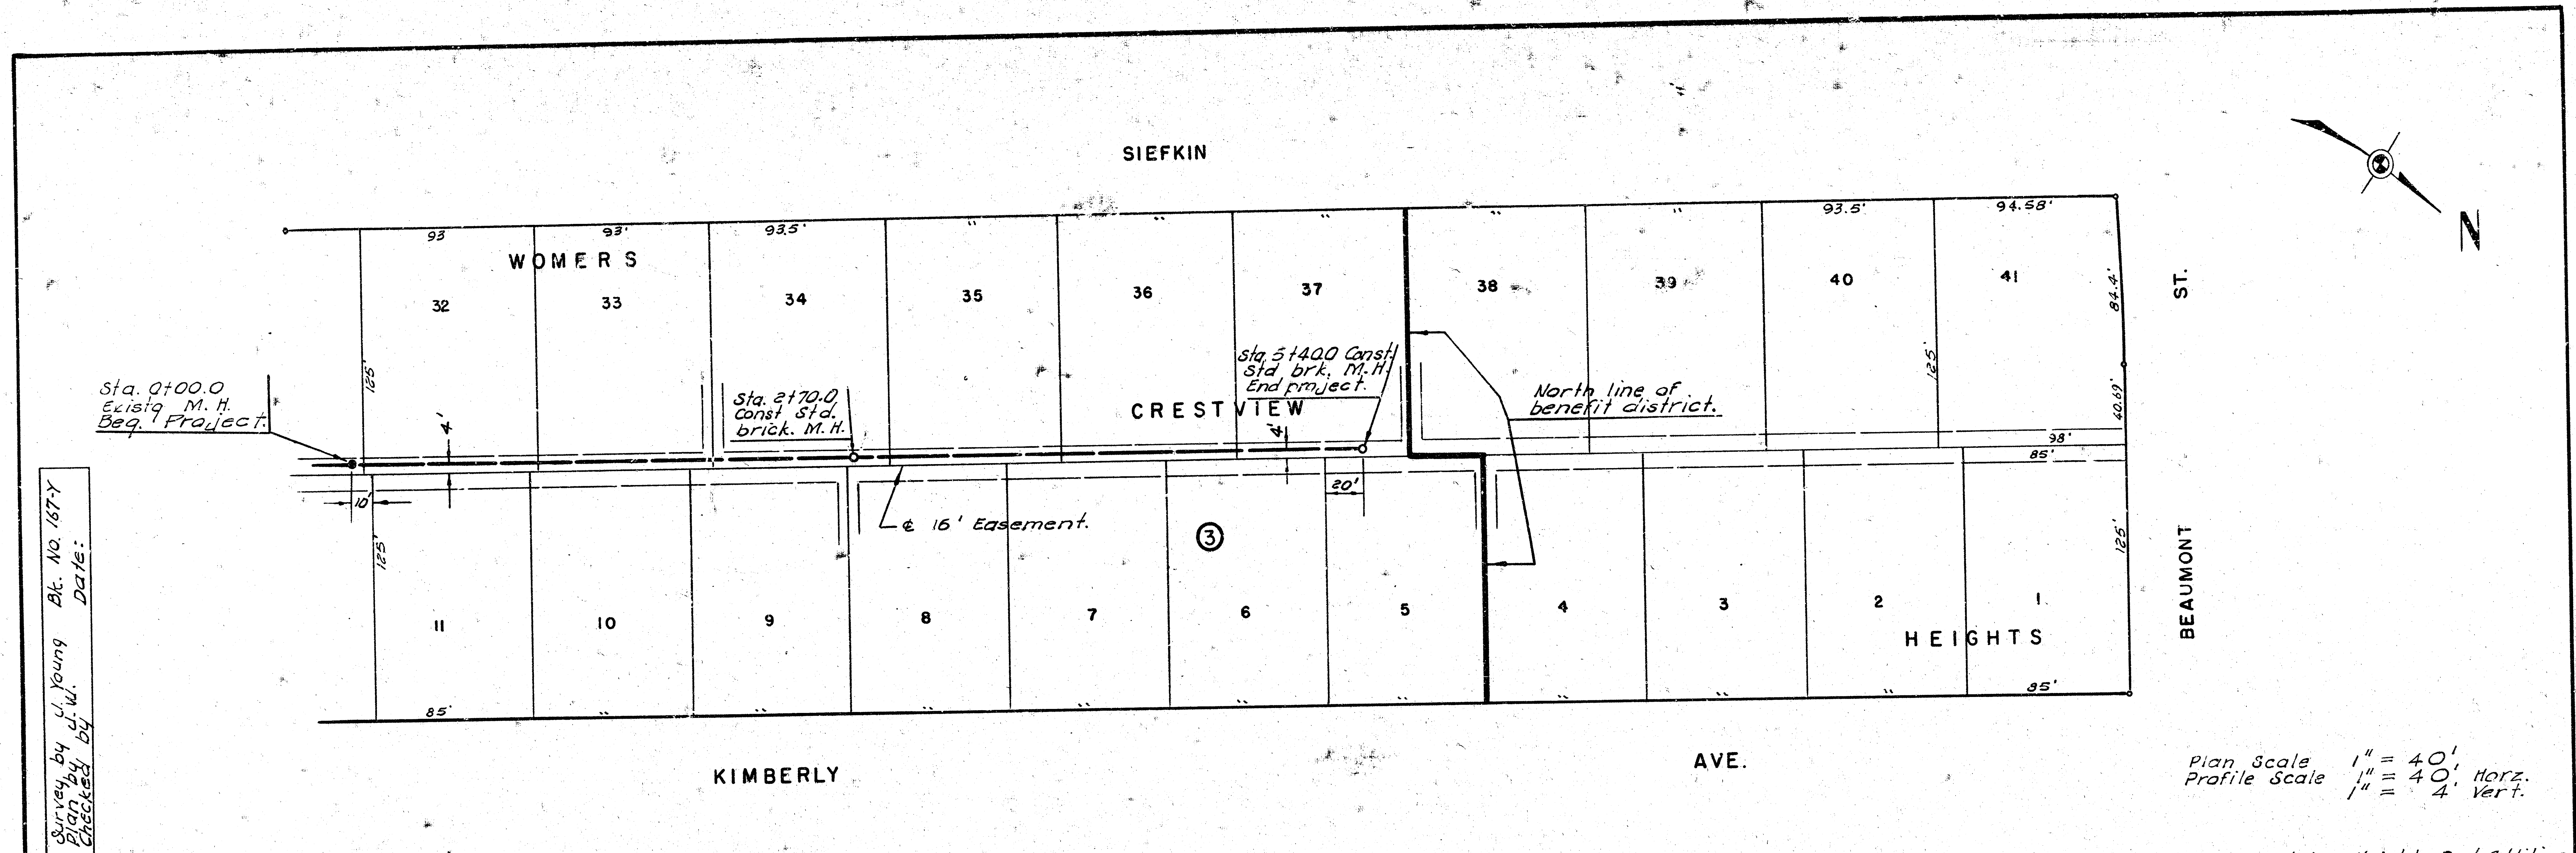