


Survey by J. Young, Bk. No. 187-Y
 Checked by [Signature]
 Date:

Plan Scale 1" = 40'
 Profile Scale 1" = 40' Hor.
 1" = 4' Vert.

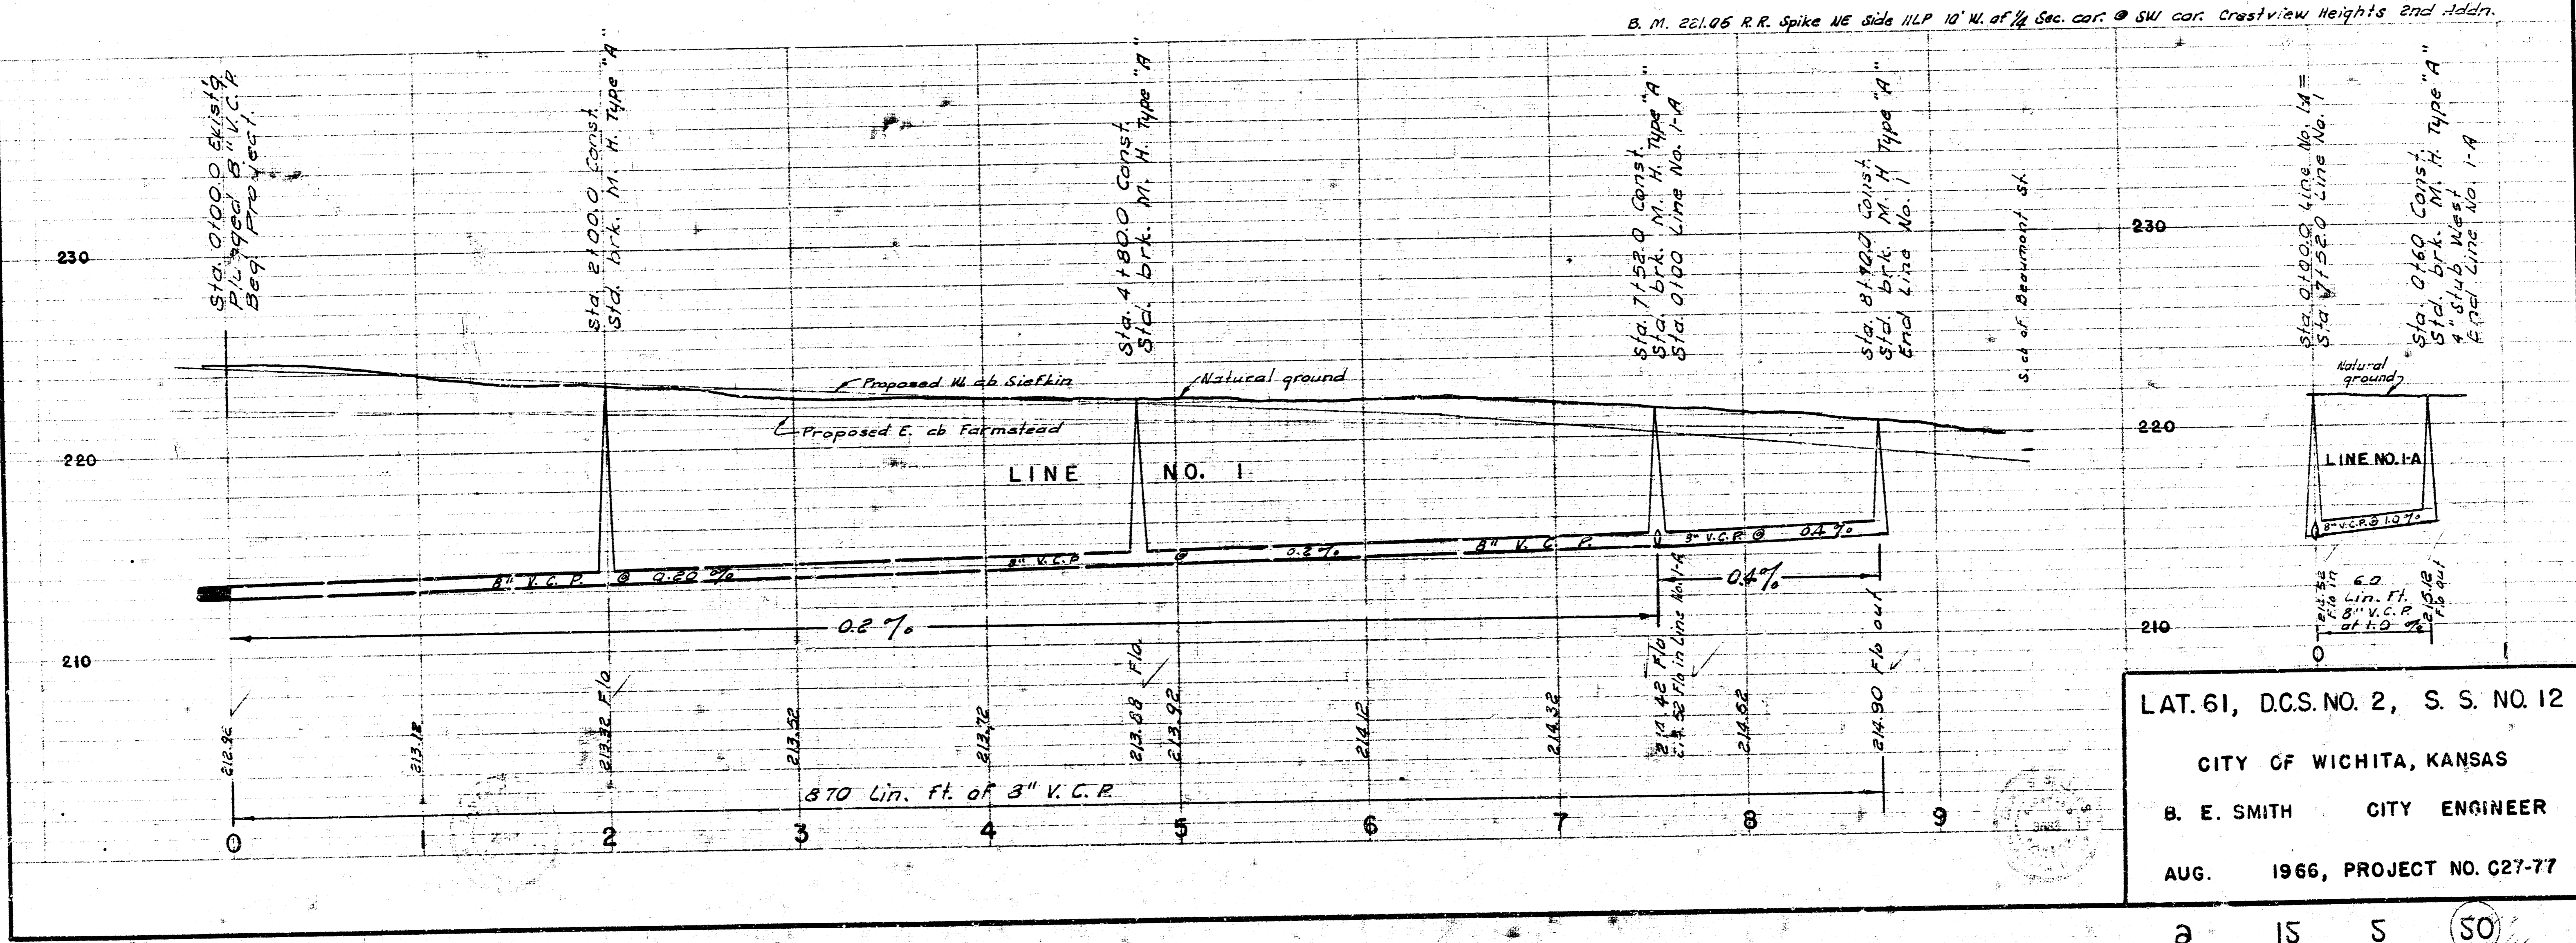

LAT. 61, D.C.S. NO. 2, S. S. NO. 12
 CITY OF WICHITA, KANSAS
 B. E. SMITH CITY ENGINEER
 AUG. 1966, PROJECT NO. C27-77