



WHITE CHAPEL MEMORIAL GARDENS CEMETARY

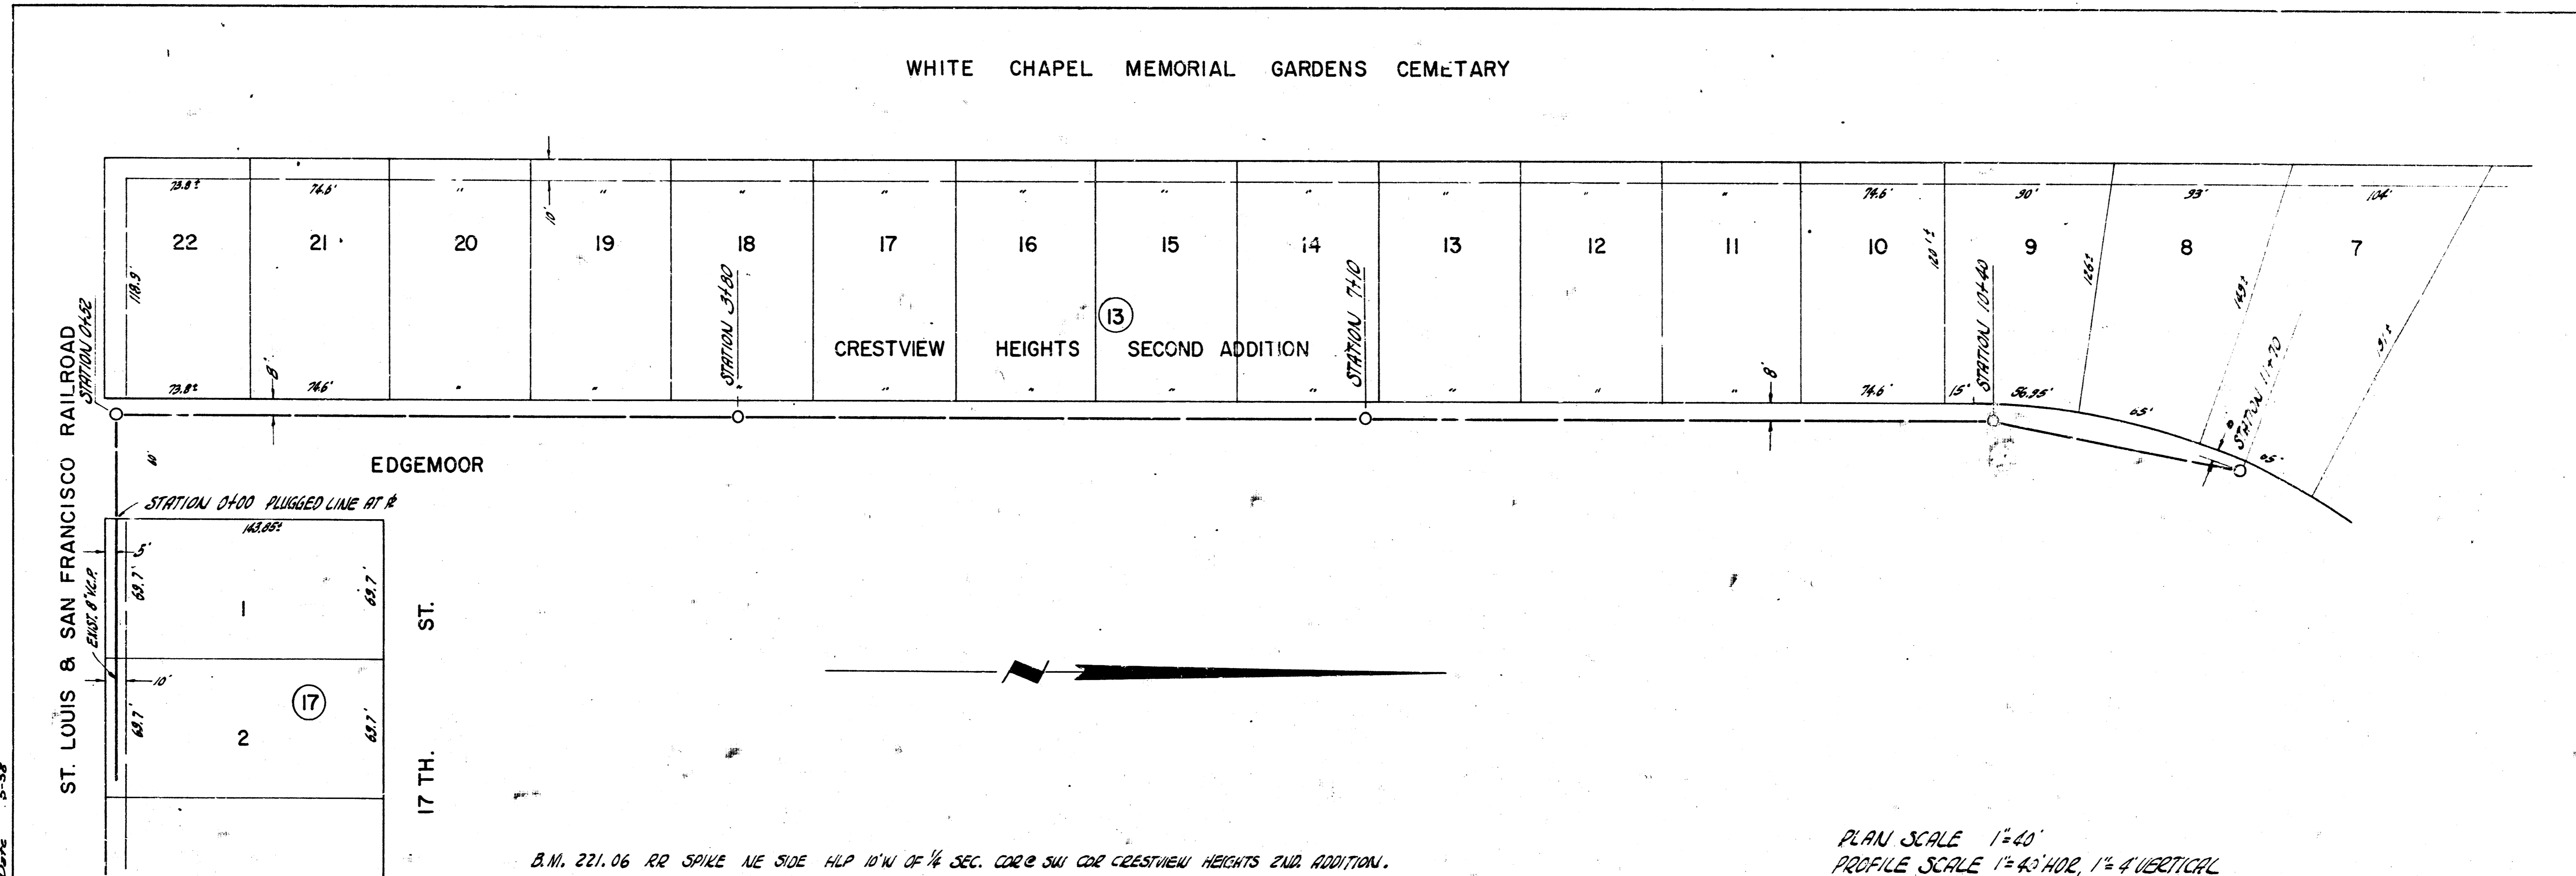

B.M. 221.06 RR SPIKE NE SIDE HLP 10' W OF 1/4 SEC. COR @ SW COR CRESTVIEW HEIGHTS 2ND ADDITION.

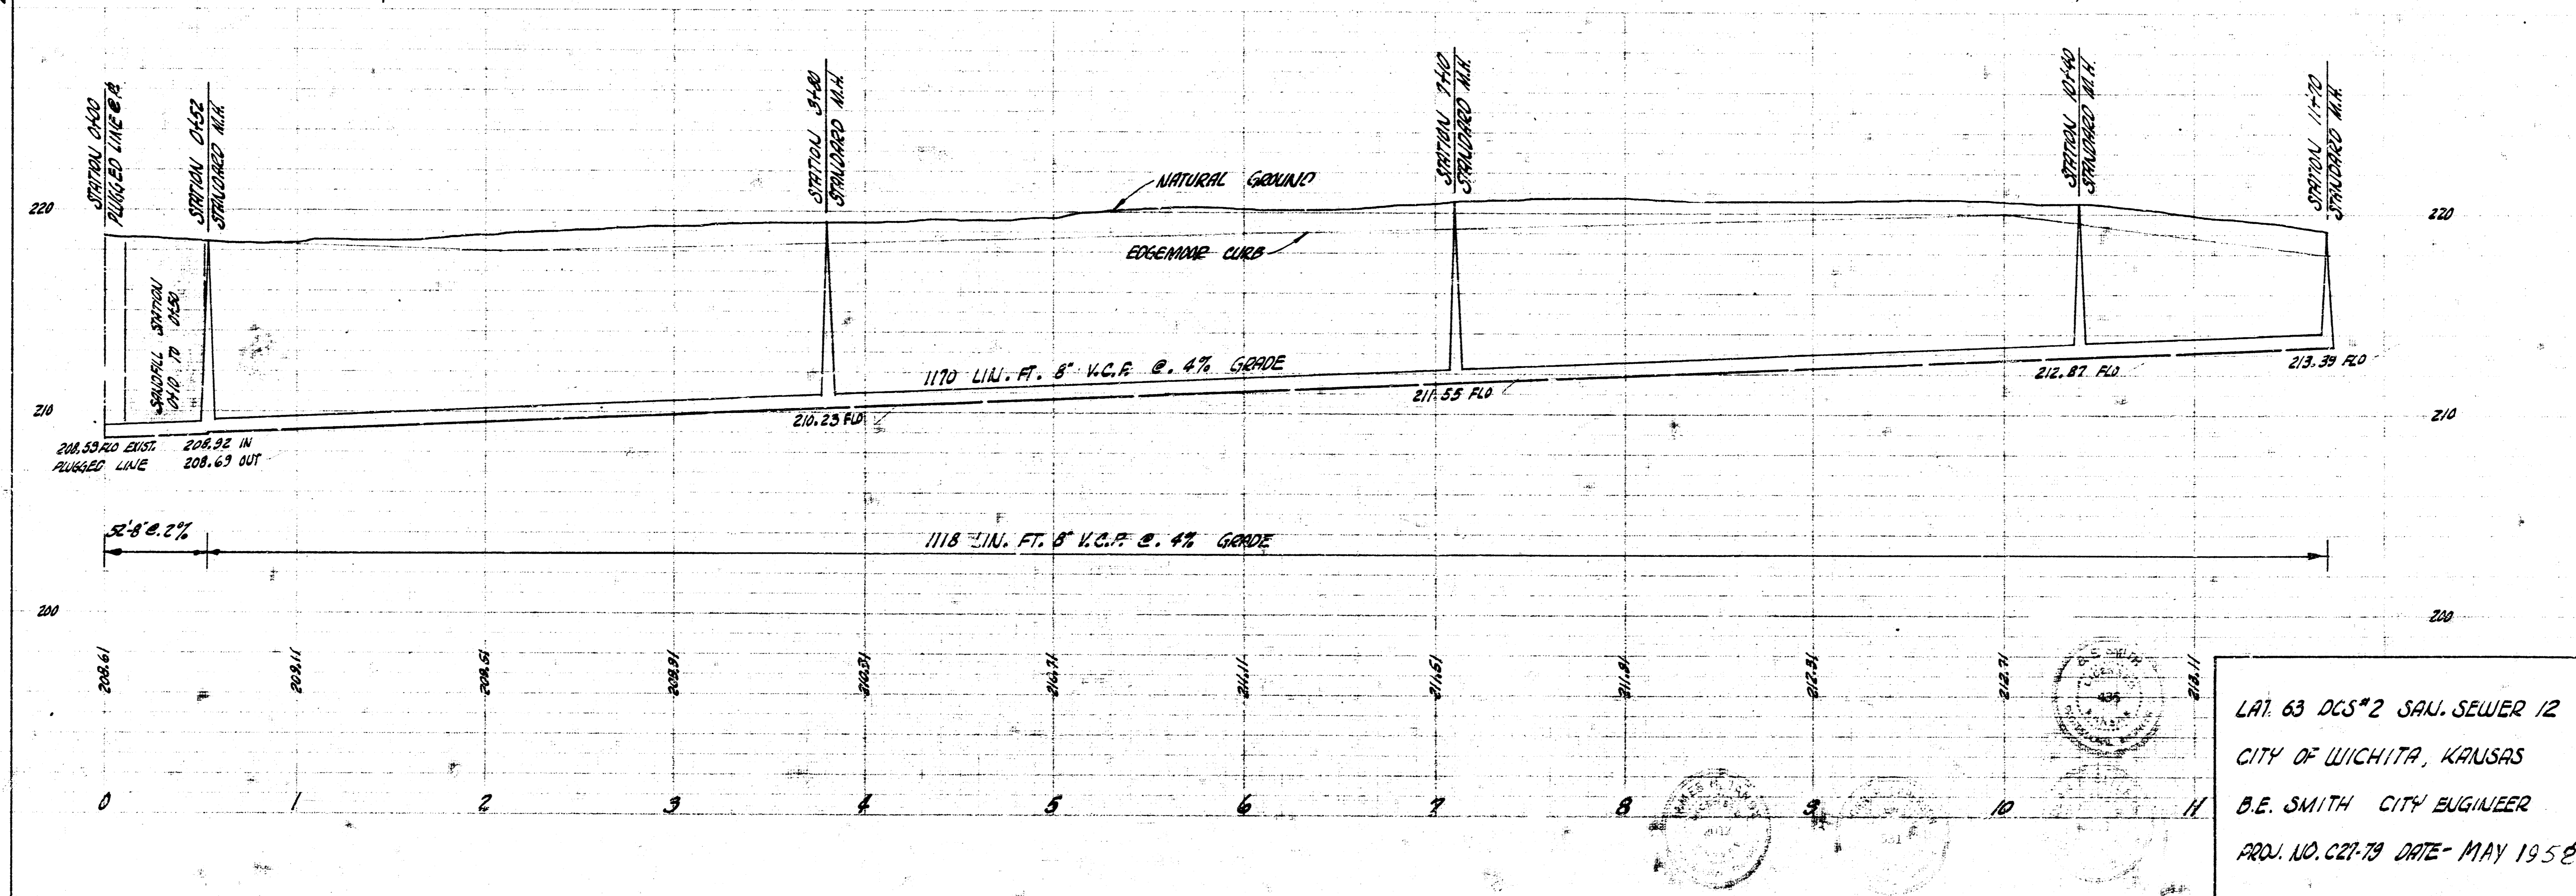

L.A. 63 DCS#2 SAN. SEWER 12
 CITY OF WICHITA, KANSAS
 B.E. SMITH CITY ENGINEER
 PROJ. NO. 021-79 DATE - MAY 1956

Survey 1954
 Plan Denny
 Checked Randy
 Date 5-28