


B.M. 221.06 RR SPIKE NE SIDE H.L.P. 10' W OF 1/4 SEC. COR @ SW COR. CRESTVIEW HEIGHTS 2ND ADDITION.

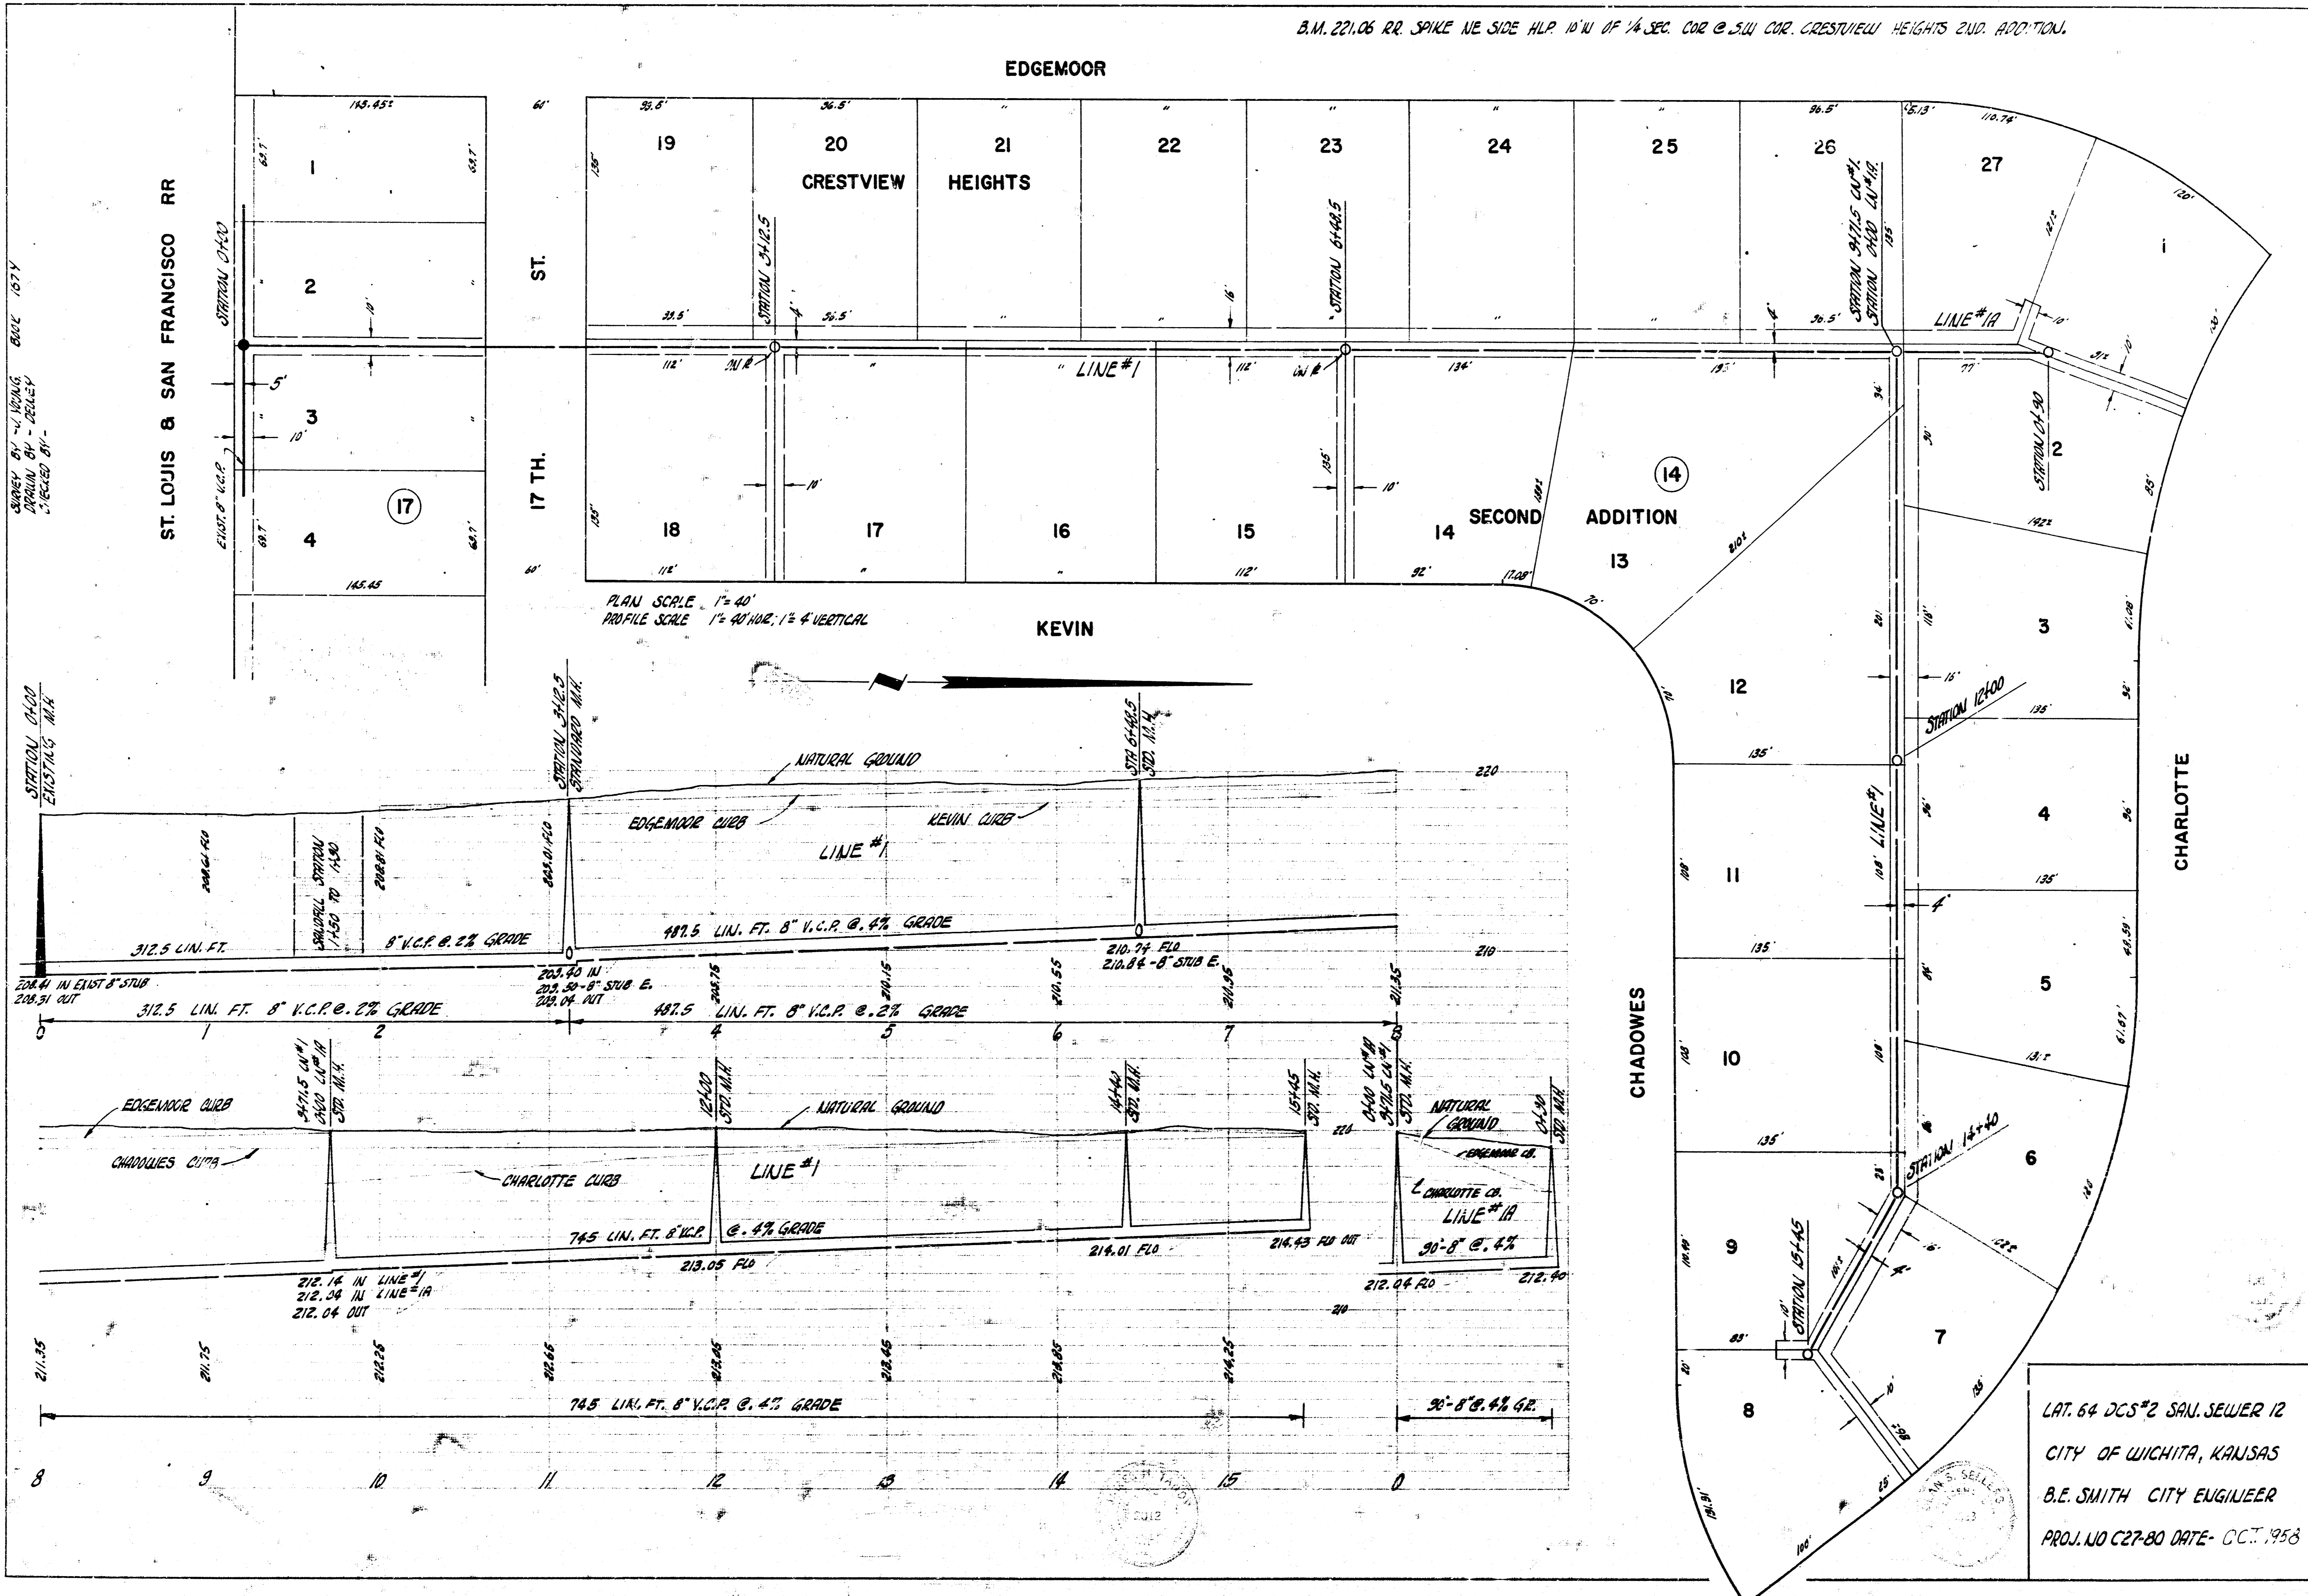

REVISIONS
NO. 1
DATE
BY

STATION 0+00
EXISTING M.H.

STATION 0+00
EXISTING M.H.

STATION 0+00
EXISTING M.H.

ST. LOUIS & SAN FRANCISCO RR

ST. 17 TH.

EDGEMOOR

KEVIN

CHADOWES

CHARLOTTE

CRESTVIEW HEIGHTS

SECOND ADDITION

PLAN SCALE 1"=40'
PROFILE SCALE 1"=40' HORIZ., 1"=4' VERTICAL

LAT. 64 DCS#2 SAN. SEWER 12
CITY OF WICHITA, KANSAS
B.E. SMITH CITY ENGINEER
PROJ. NO C27-80 DATE - OCT. 1958

