


B.M. 221.06 RR. SPIKE NE. SIDE HLP 10' W OF 1/4 SEC. COE & SW COR CRESTVIEW HEIGHTS 2ND ADDITION

PLAN SCALE 1"=40'
 PROFILE SCALE 1"=40' HOR, 1"=4' VERTICAL

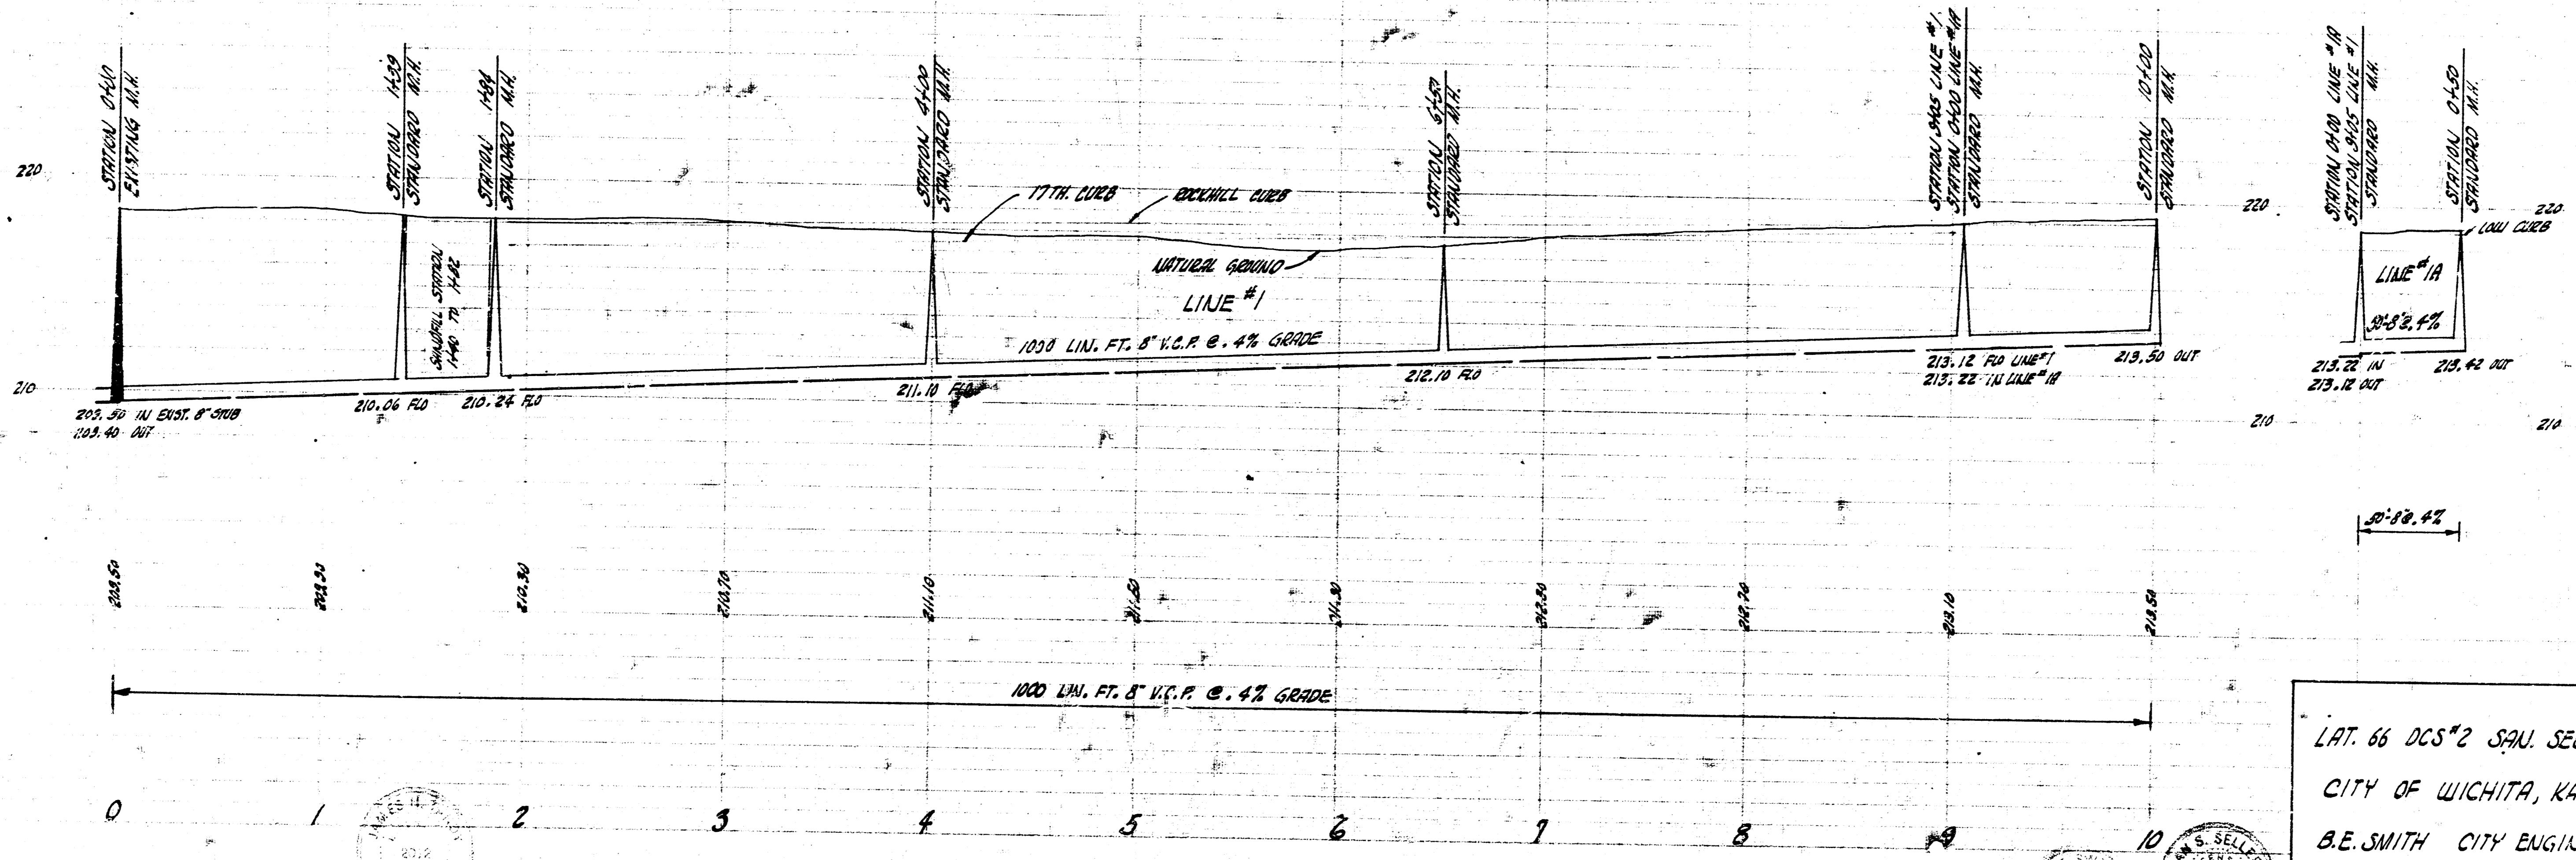

LAT. 66 DCS*2 SAN. SEWER 12
 CITY OF WICHITA, KANSAS
 B.E. SMITH CITY ENGINEER
 PROJ. NO. C27-82 DATE- AUG. 80

