



PLAN SCALE 1" = 40'
 PROFILE SCALE 1" = 40' HOR. 1" = 4' VERT.

B.M. 201.85 EXTREME N.E. COR. STONE MAN. N.W. 11TH WOODLAWN

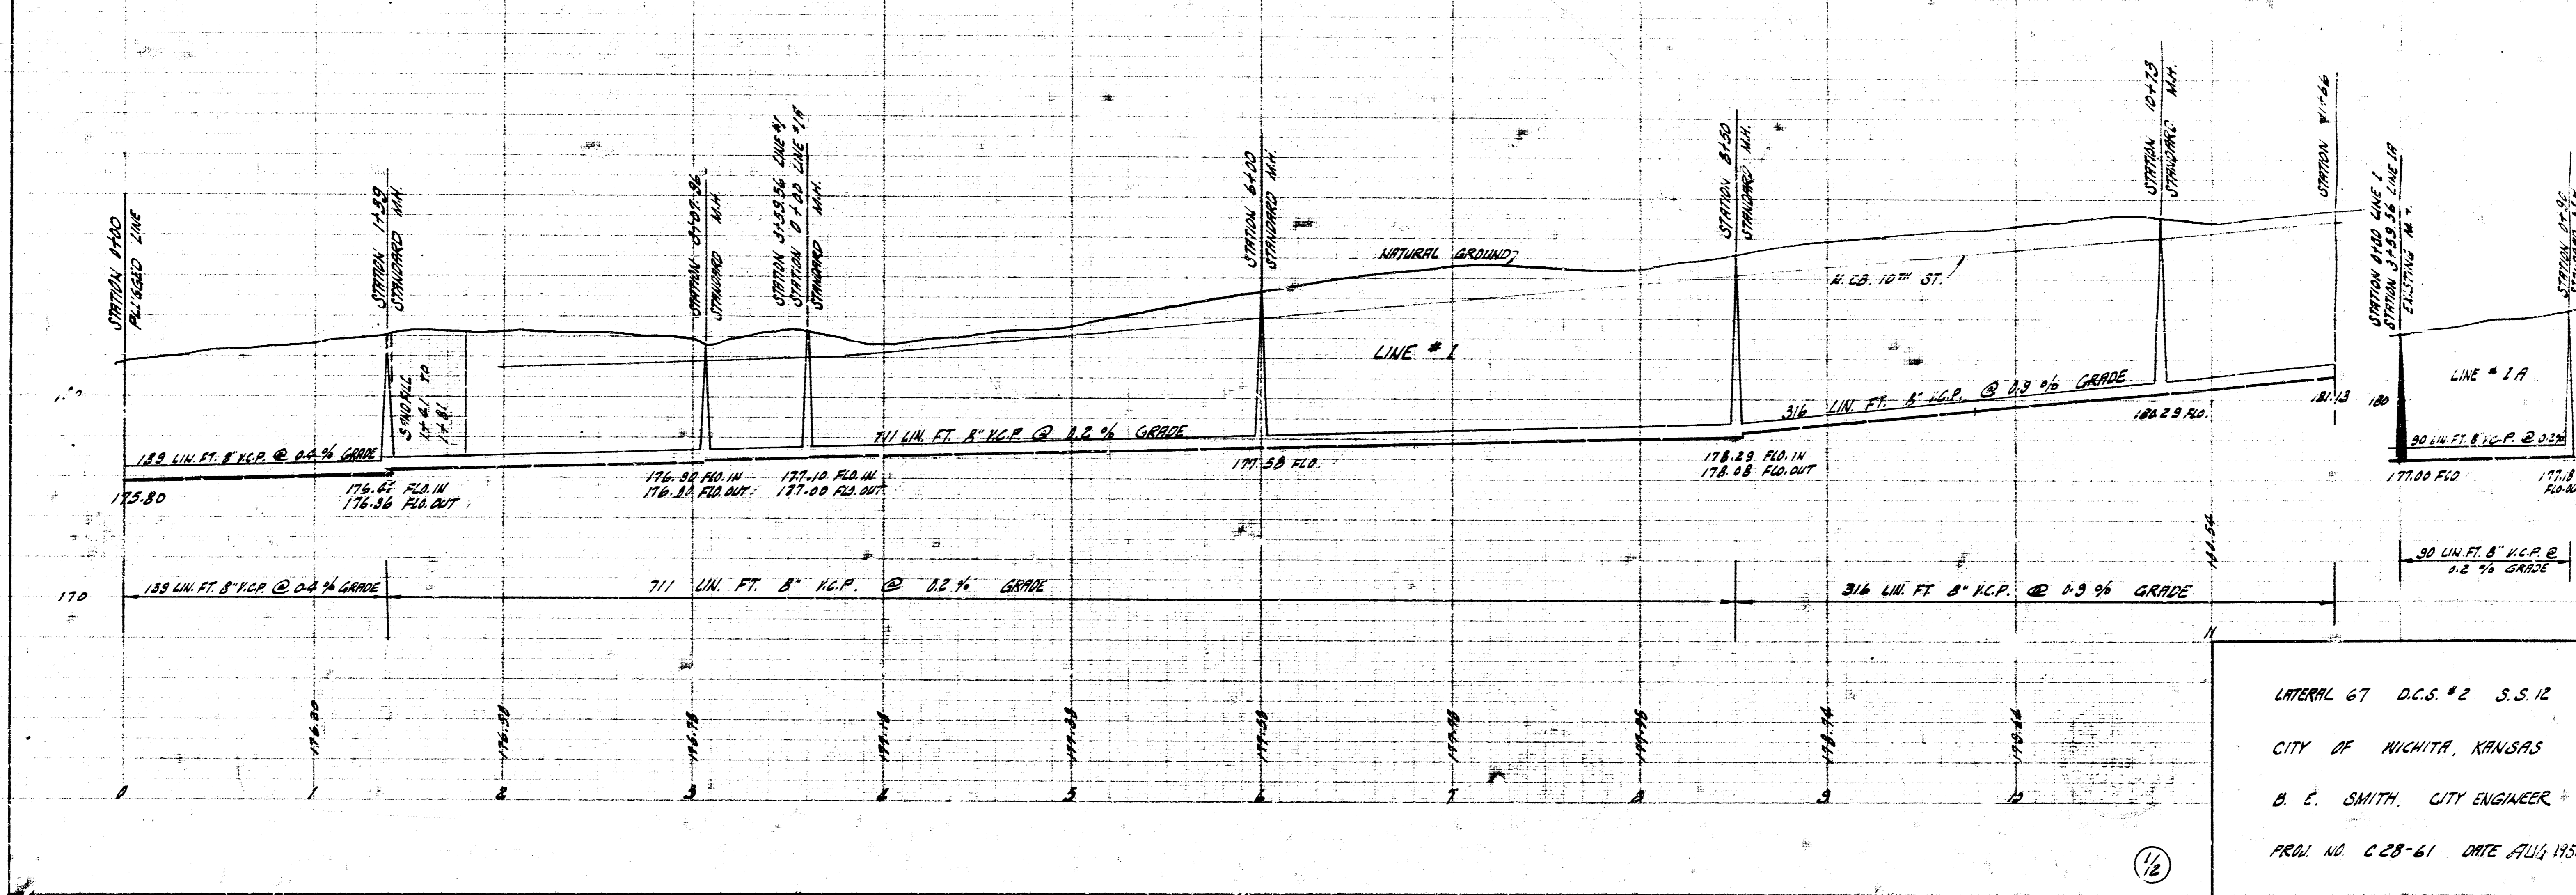


LATERAL 67 D.C.S. #2 S.S. 12
 CITY OF NICHITA, KANSAS
 B. E. SMITH, CITY ENGINEER
 PROJ. NO. C-28-61 DATE JULY 1958

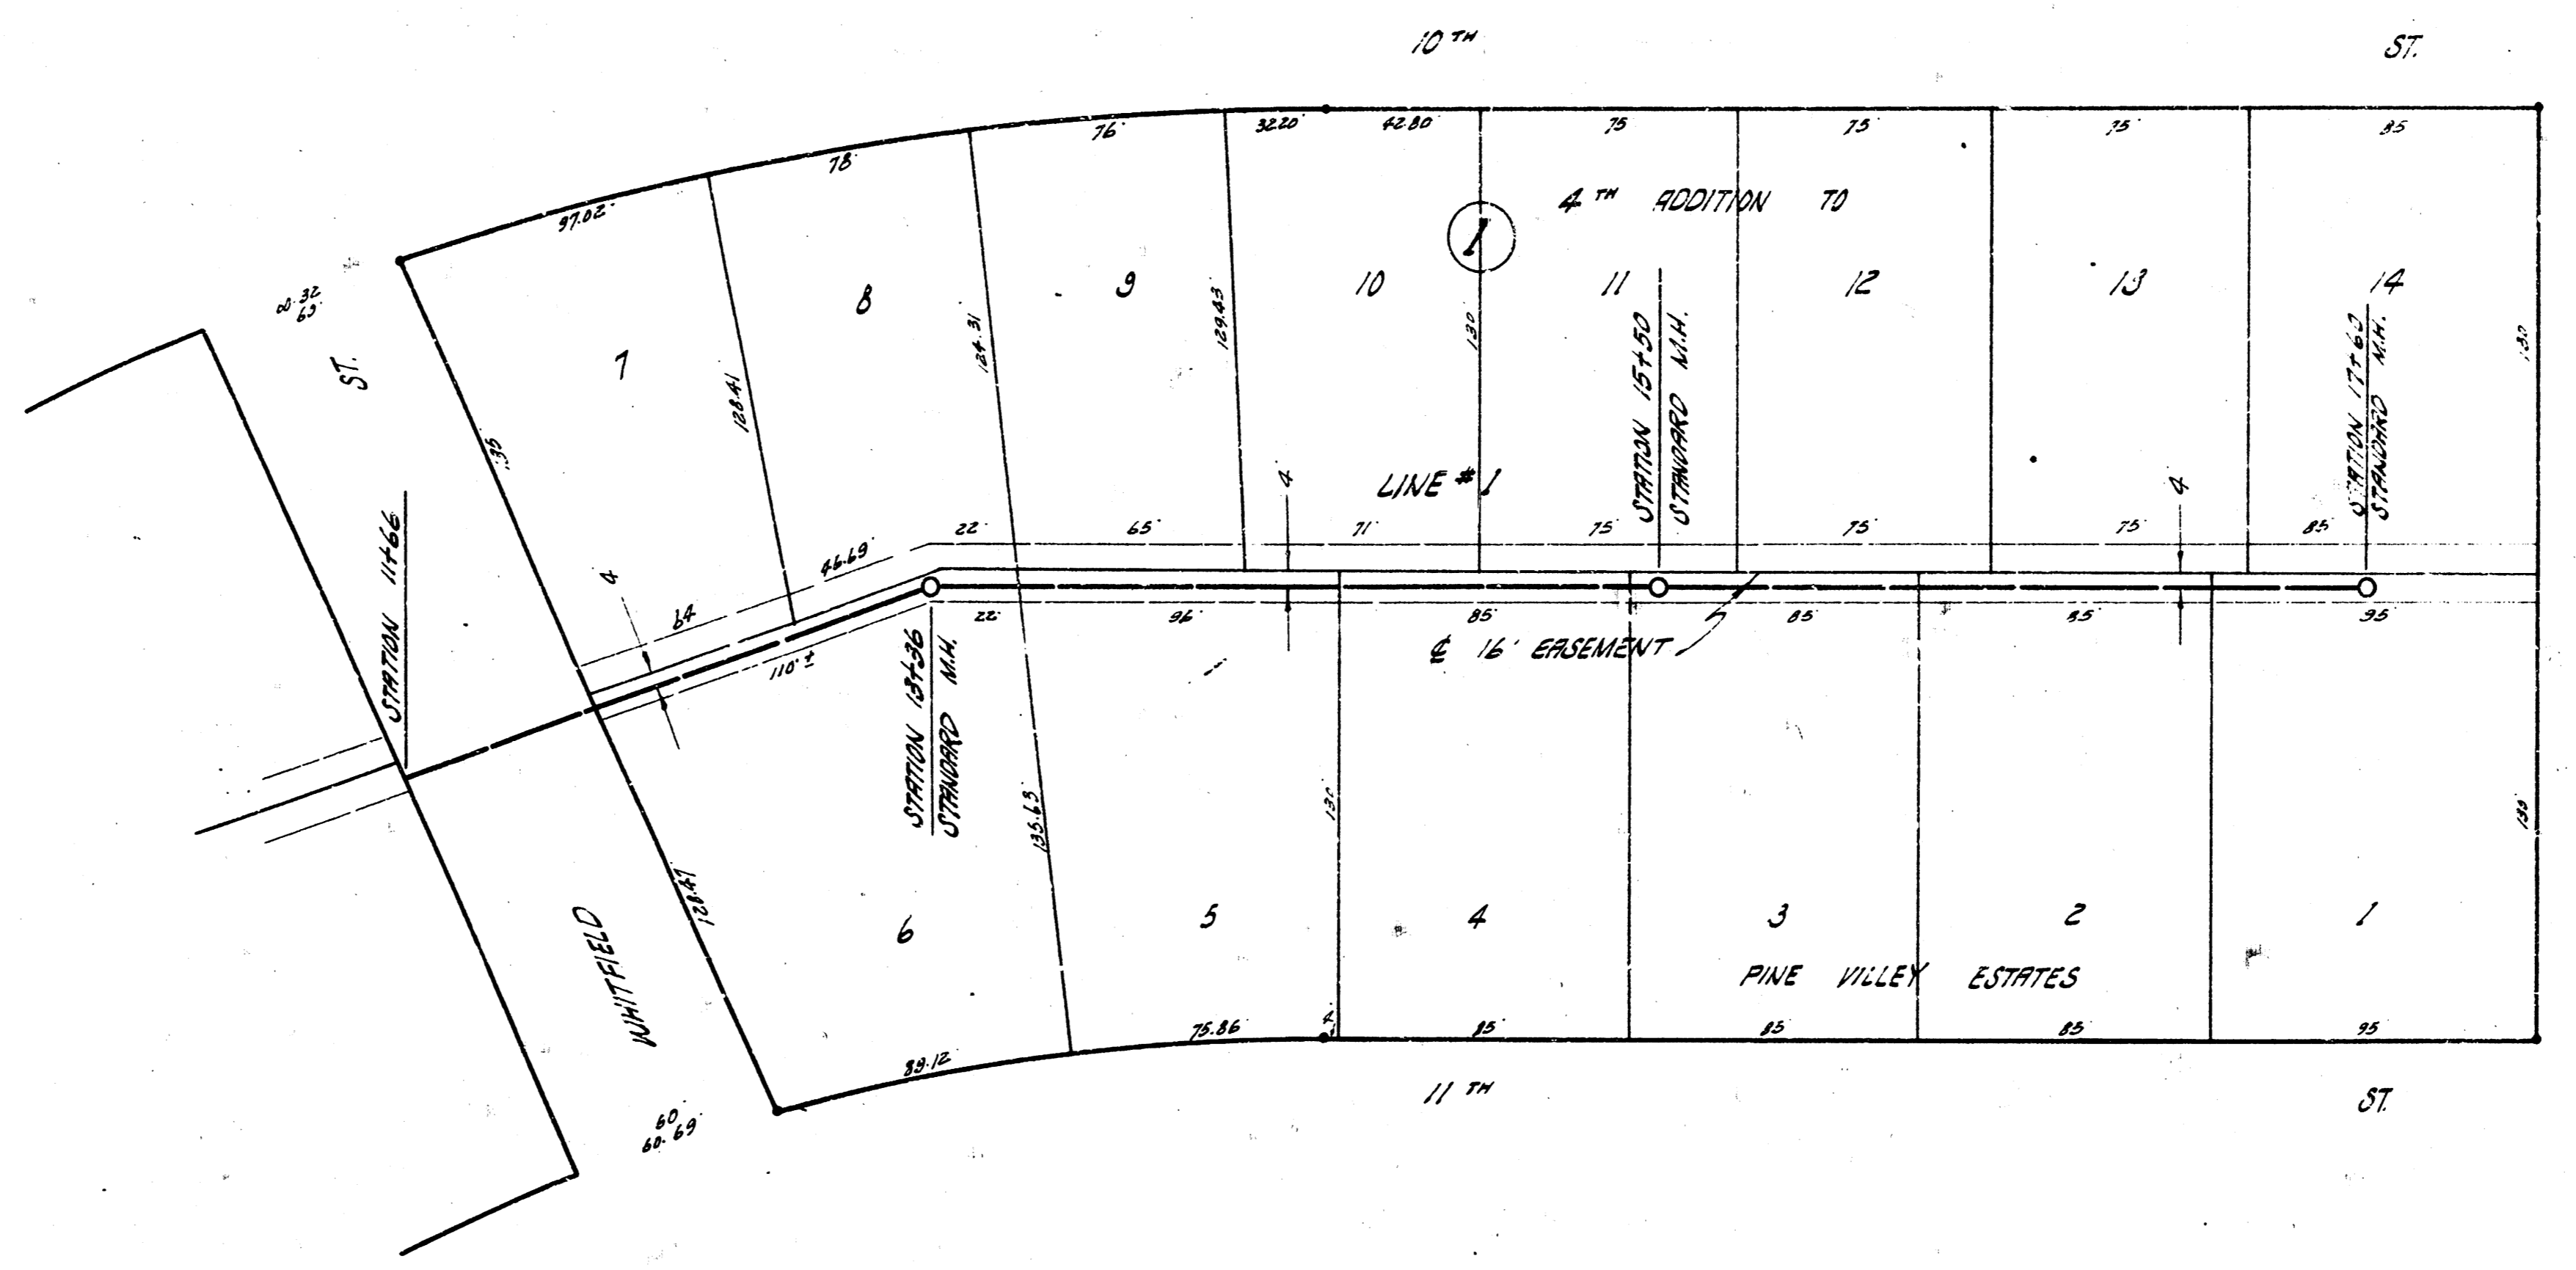

B.M. 20185 EXTREME N.E. COR. STONE MON. N.W. 11TH & WOODDUFFMAN

PLAN SCALE 1" = 40'
PROFILE SCALE 1" = 40' HOR. 1" = 4' VERT.

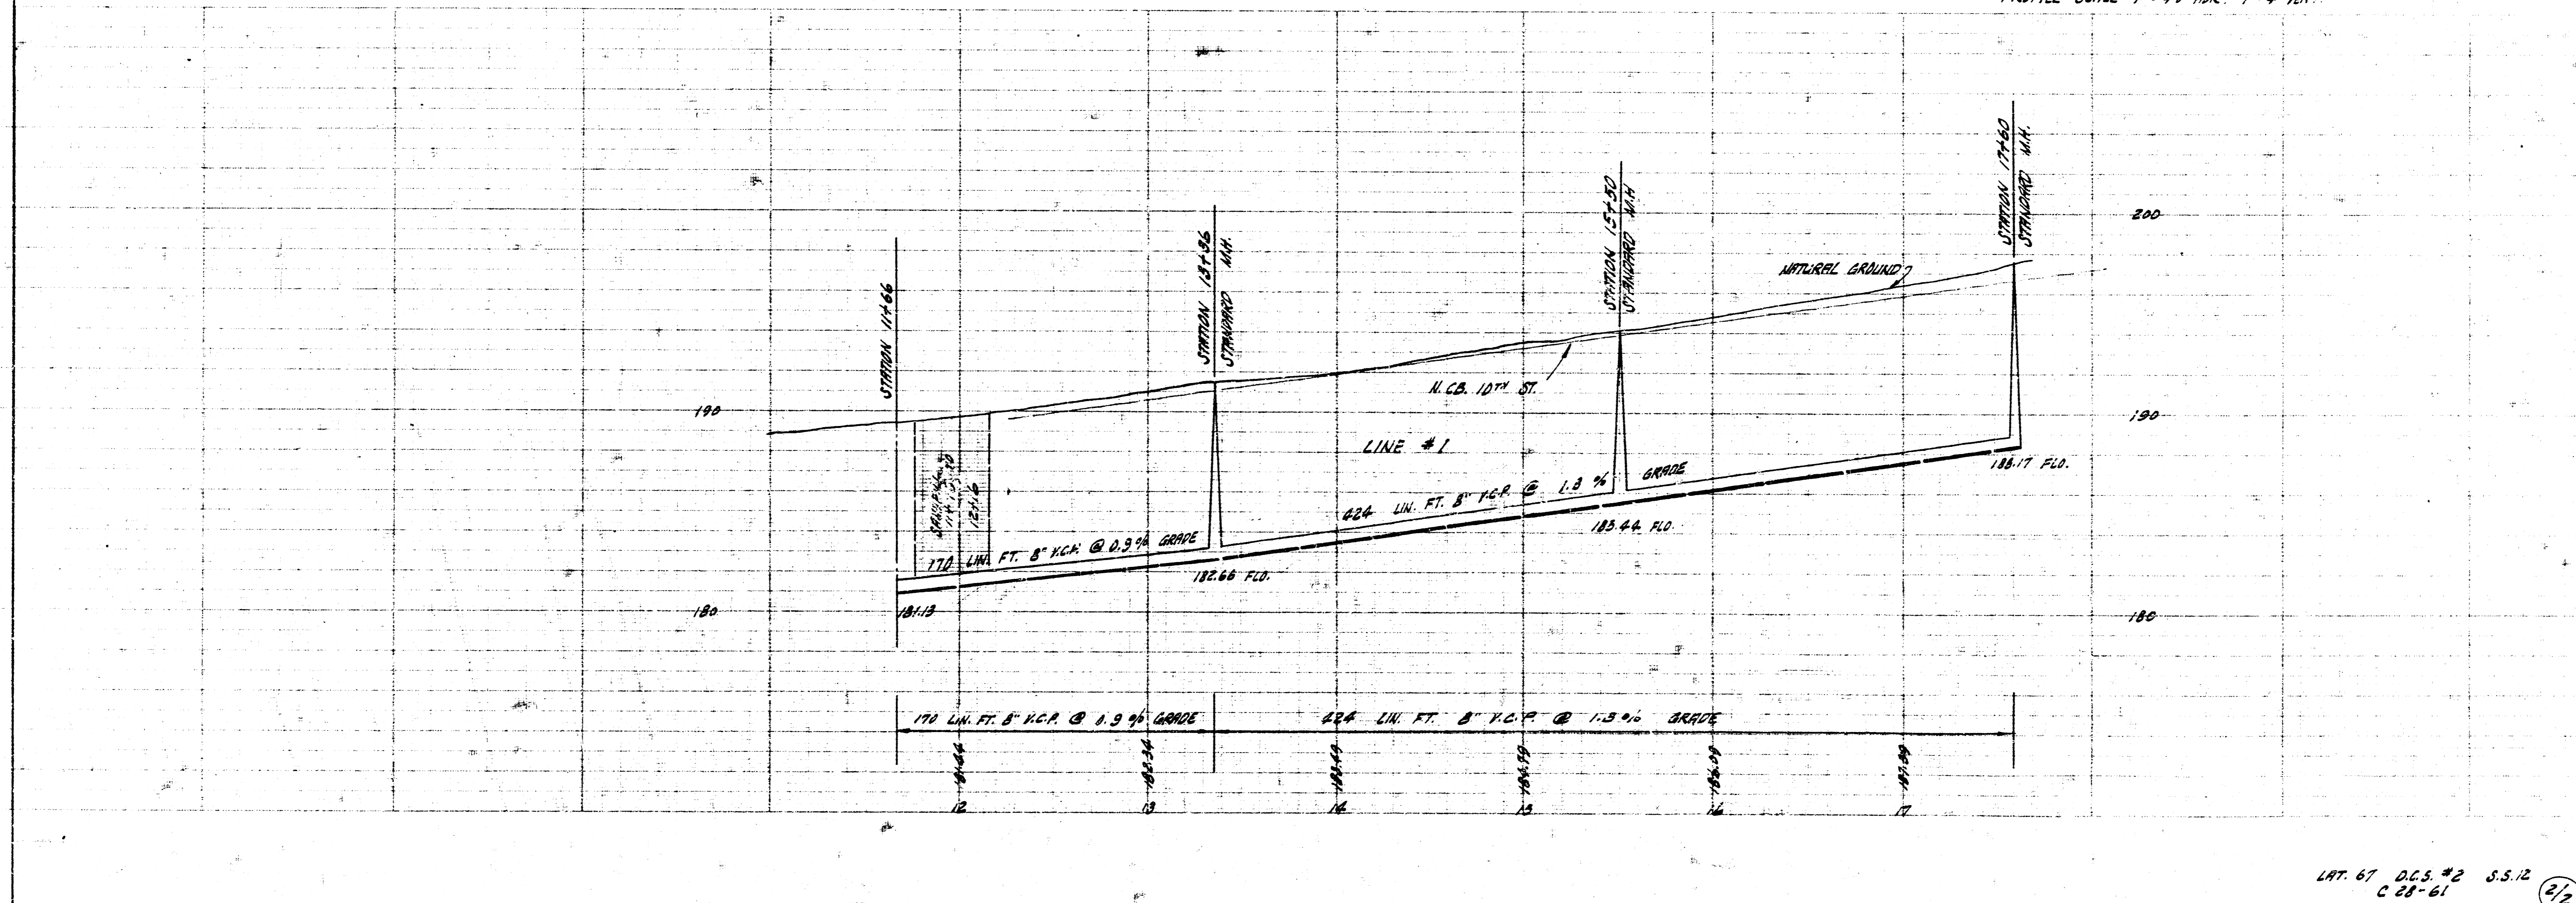

LAT. 67 D.C.S. #2 S.S. 12
C 28-61 (2/2)