


LATERAL GS DCS*2 JAN. SENSER 12
CITY OF WICHITA, KANSAS
B.E. SMITH CITY ENGINEER
APP. NO. CCB-119 DATE JAN. 1959



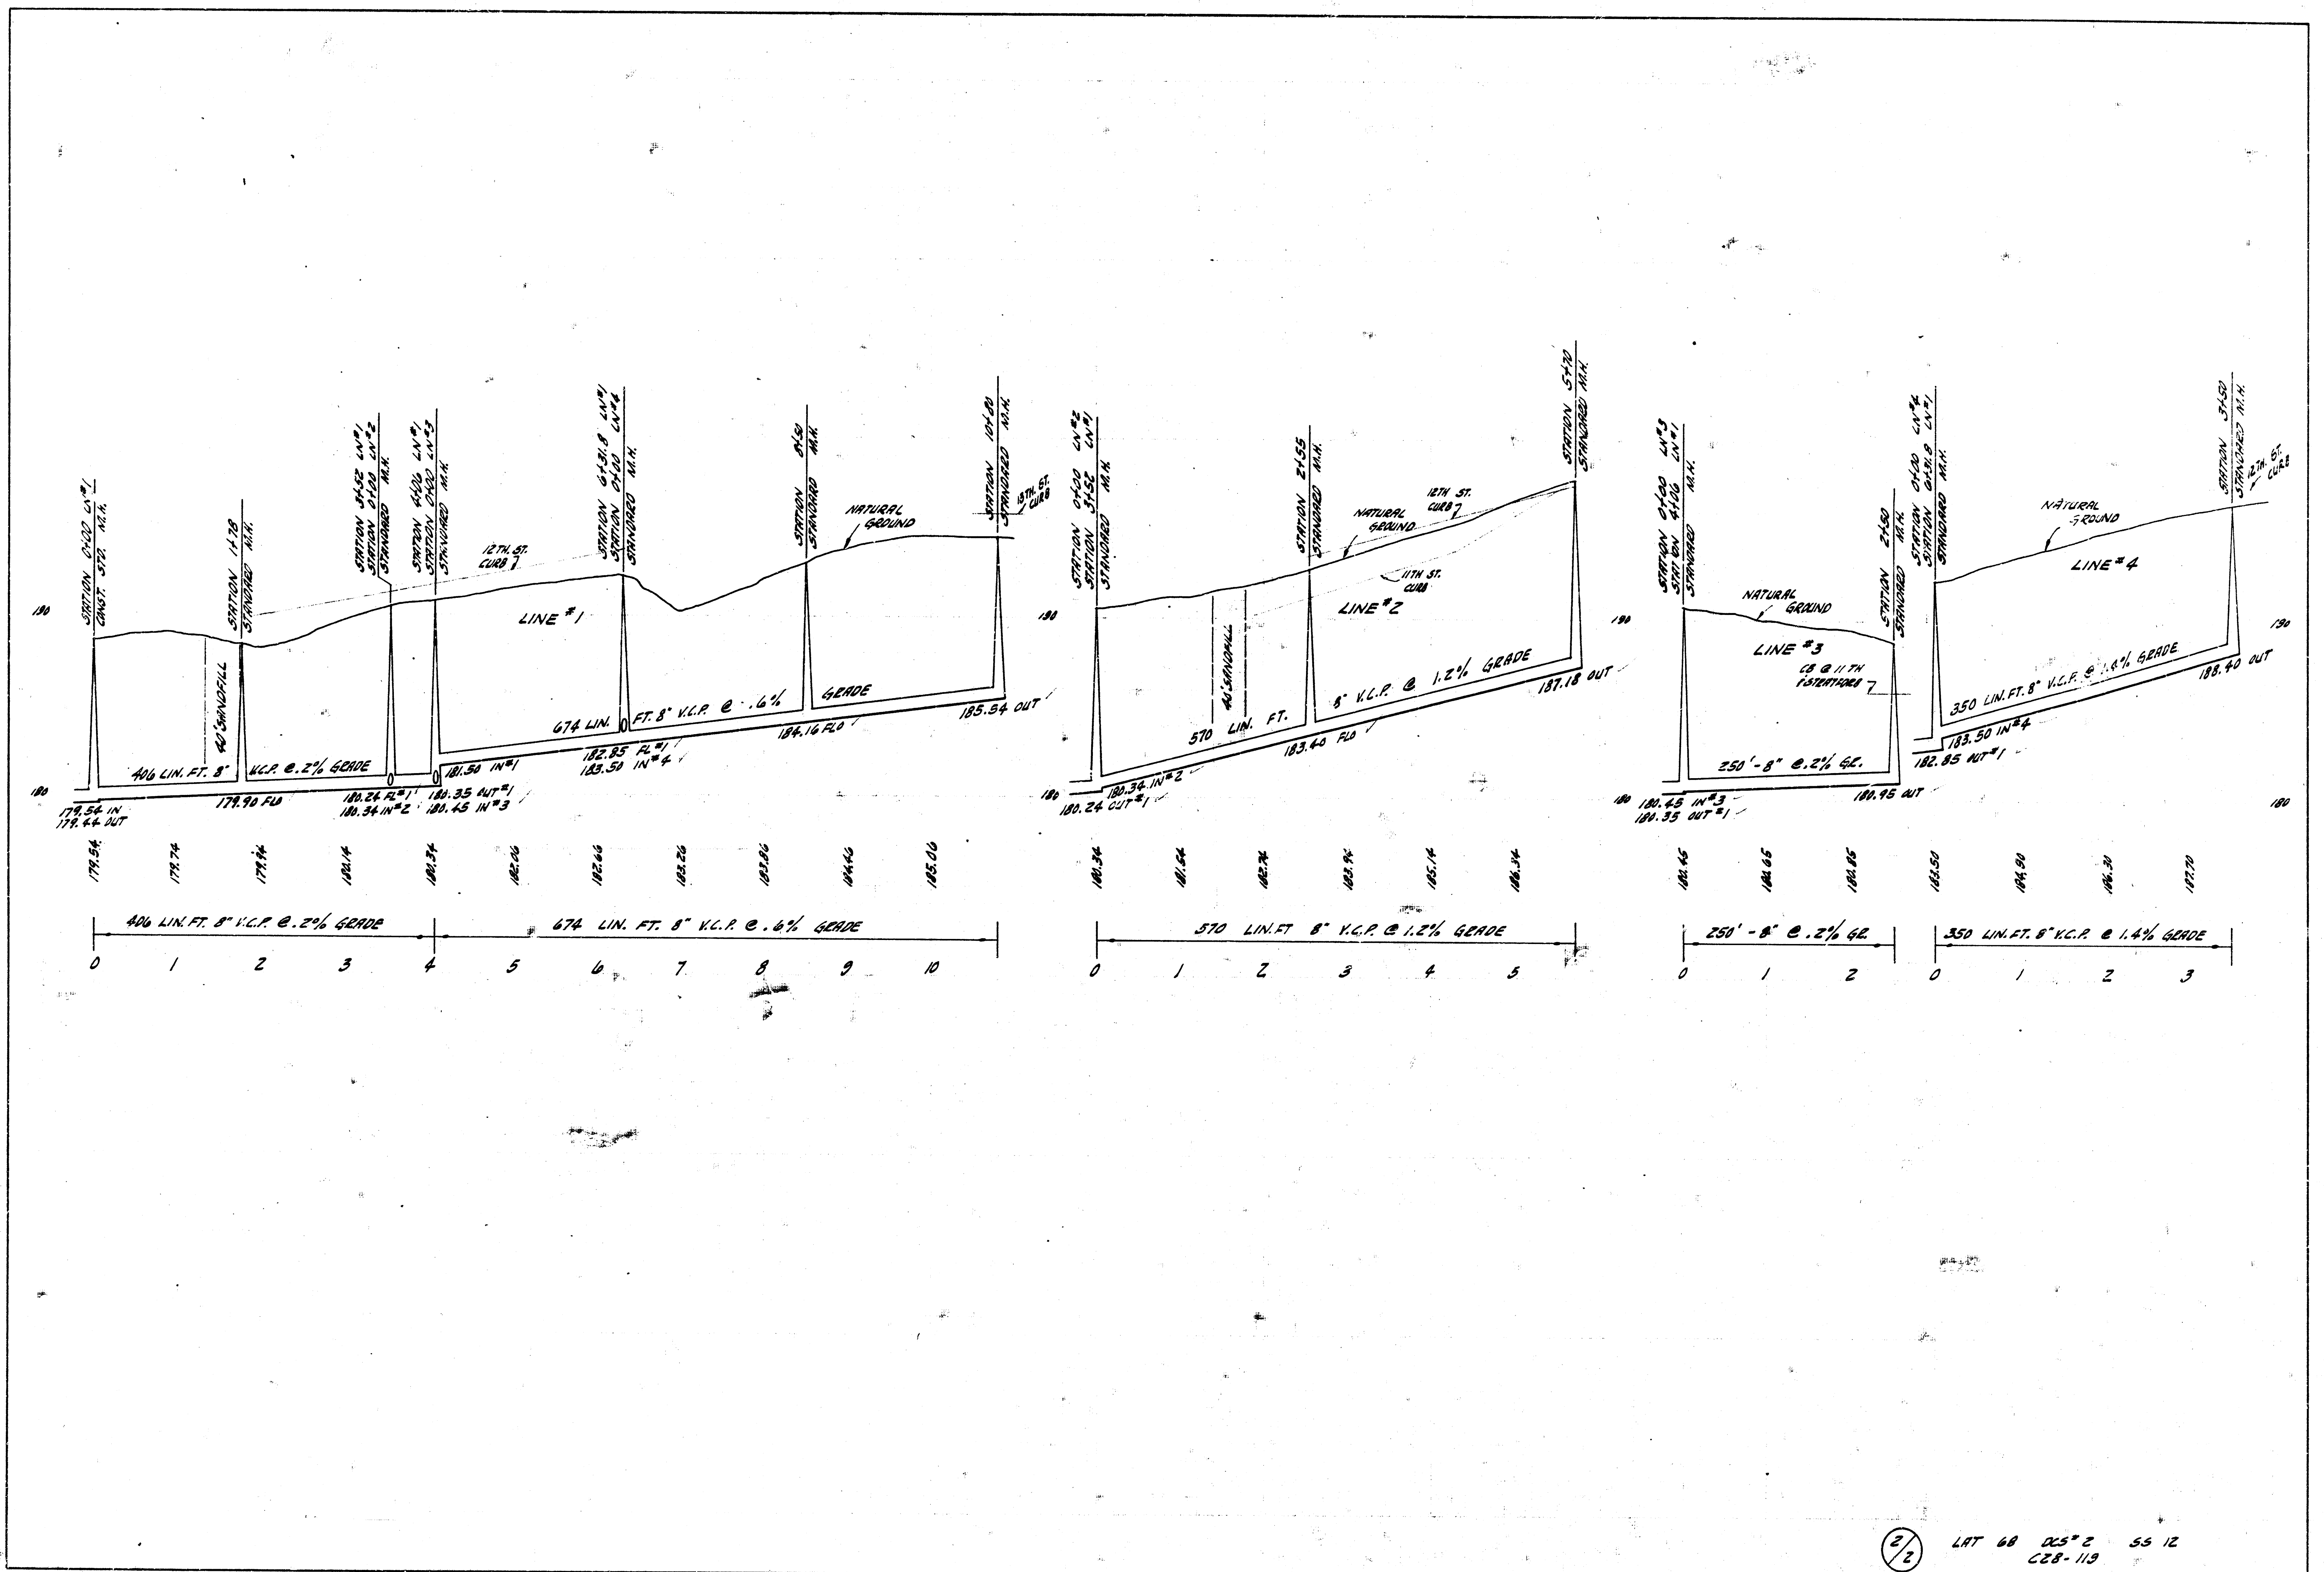

2/2

LRT 68 DCS 2 55 12
C28-119